




PLANNING

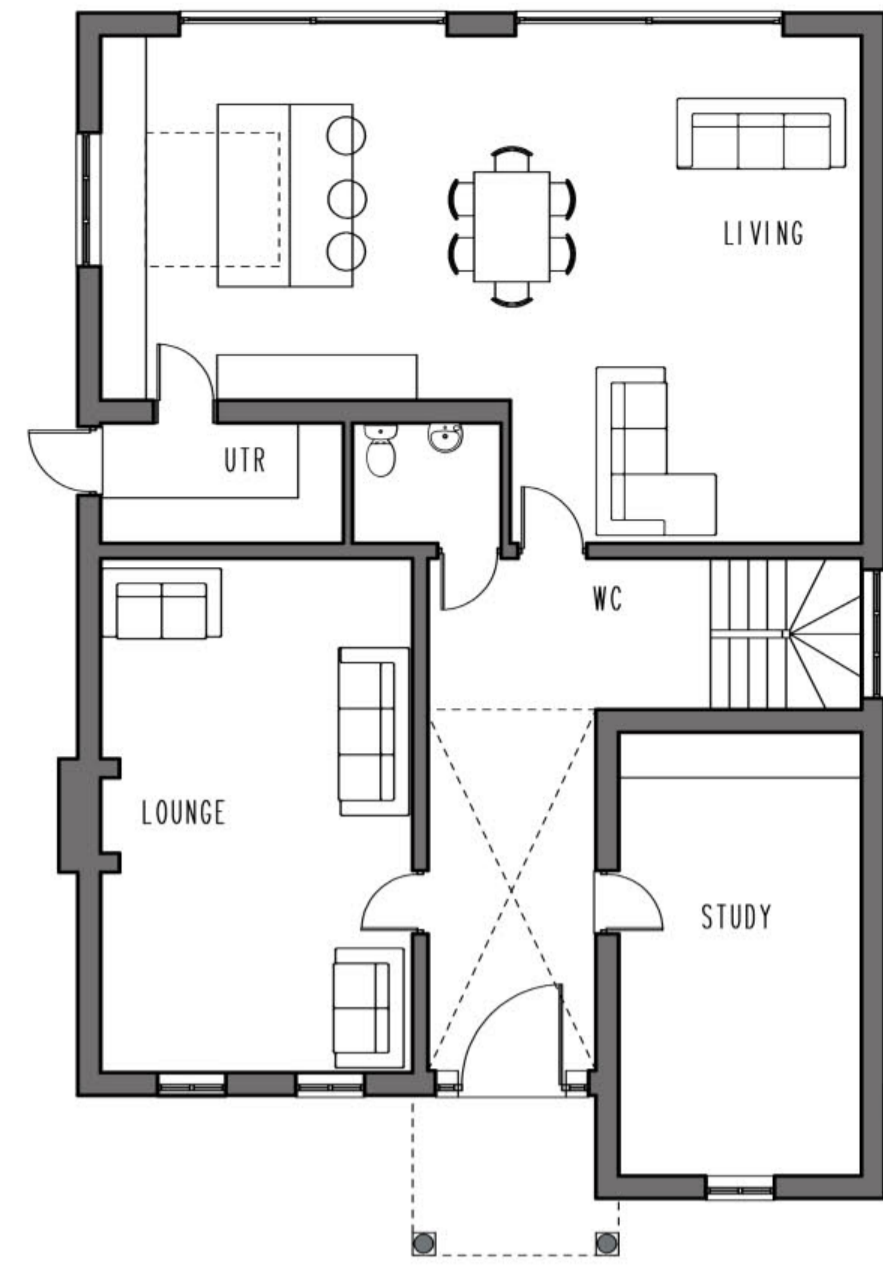


GROUND FLOOR PLAN 142M2

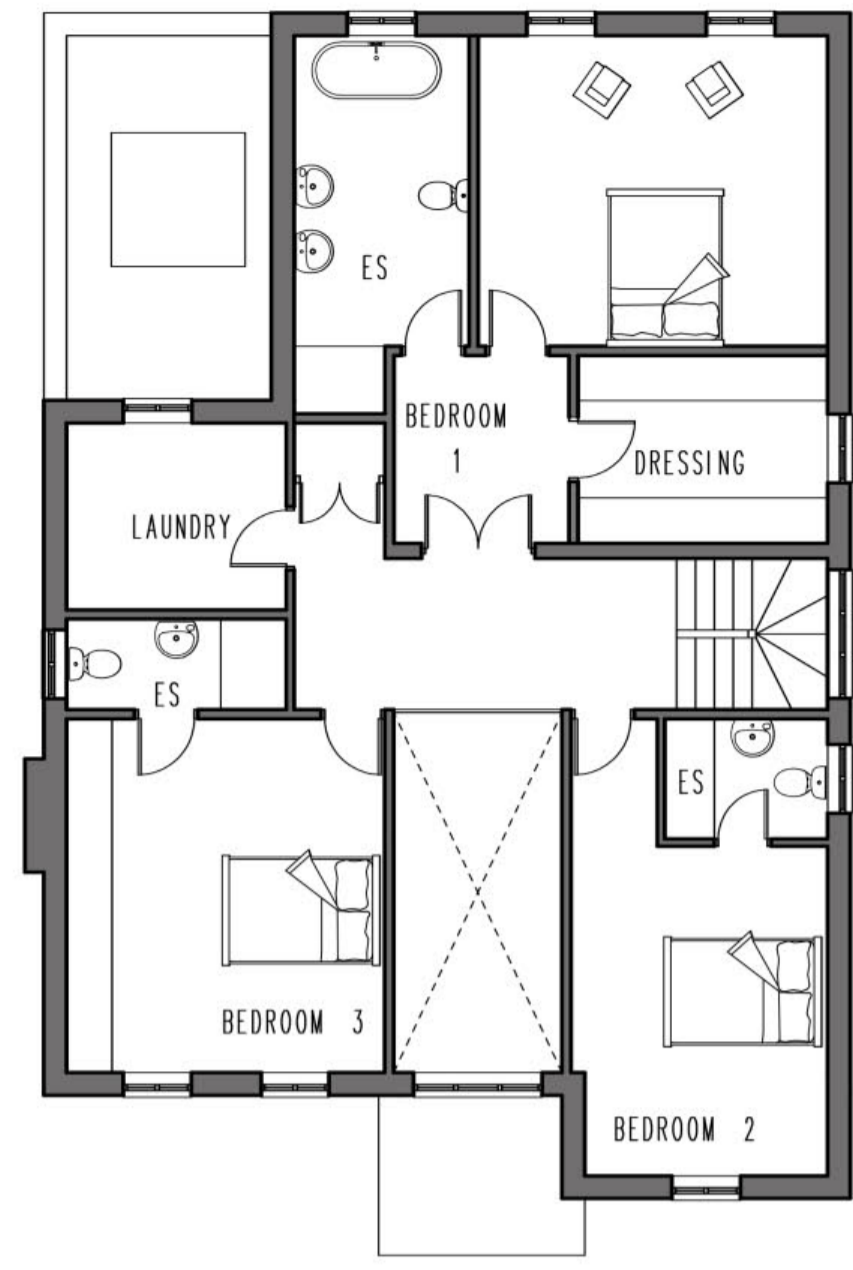

FIRST FLOOR PLAN 117M2  
(EXC VOID)

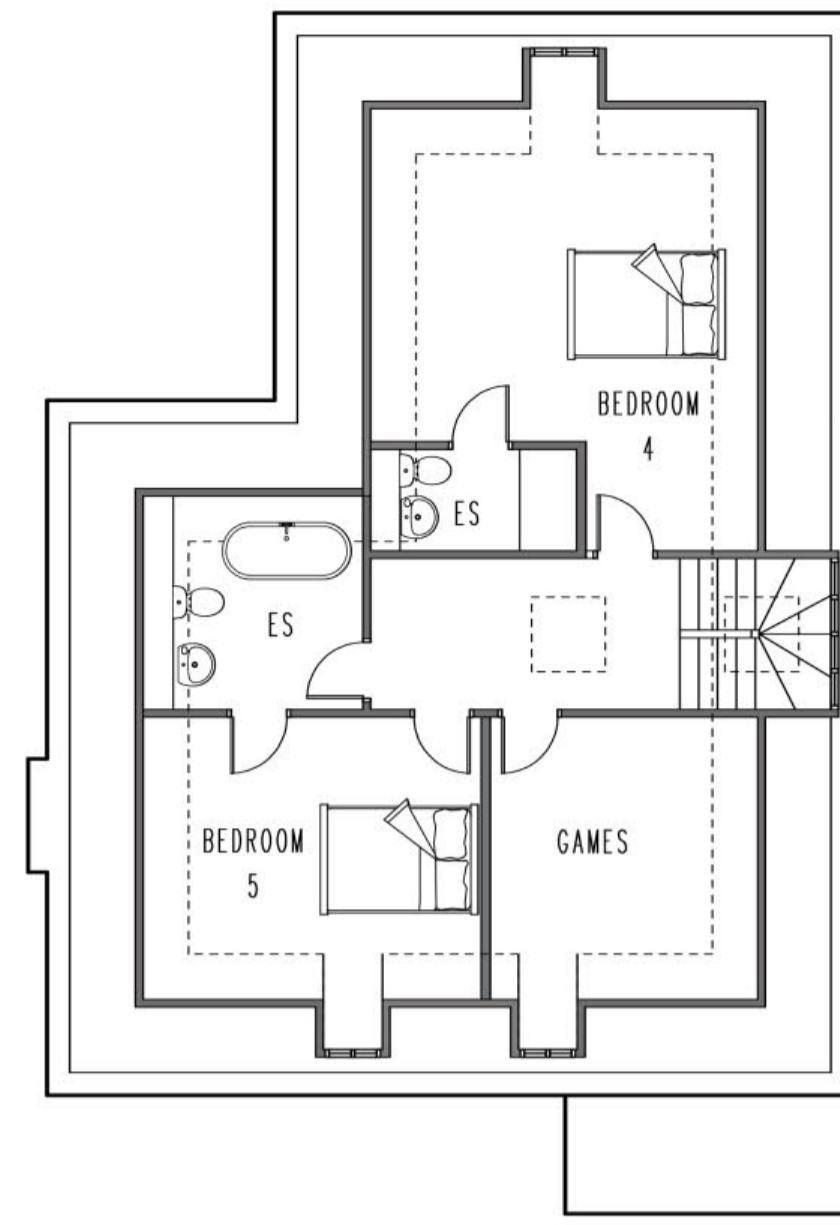

SECOND FLOOR PLAN 60M2  
e 1.5M HIGH

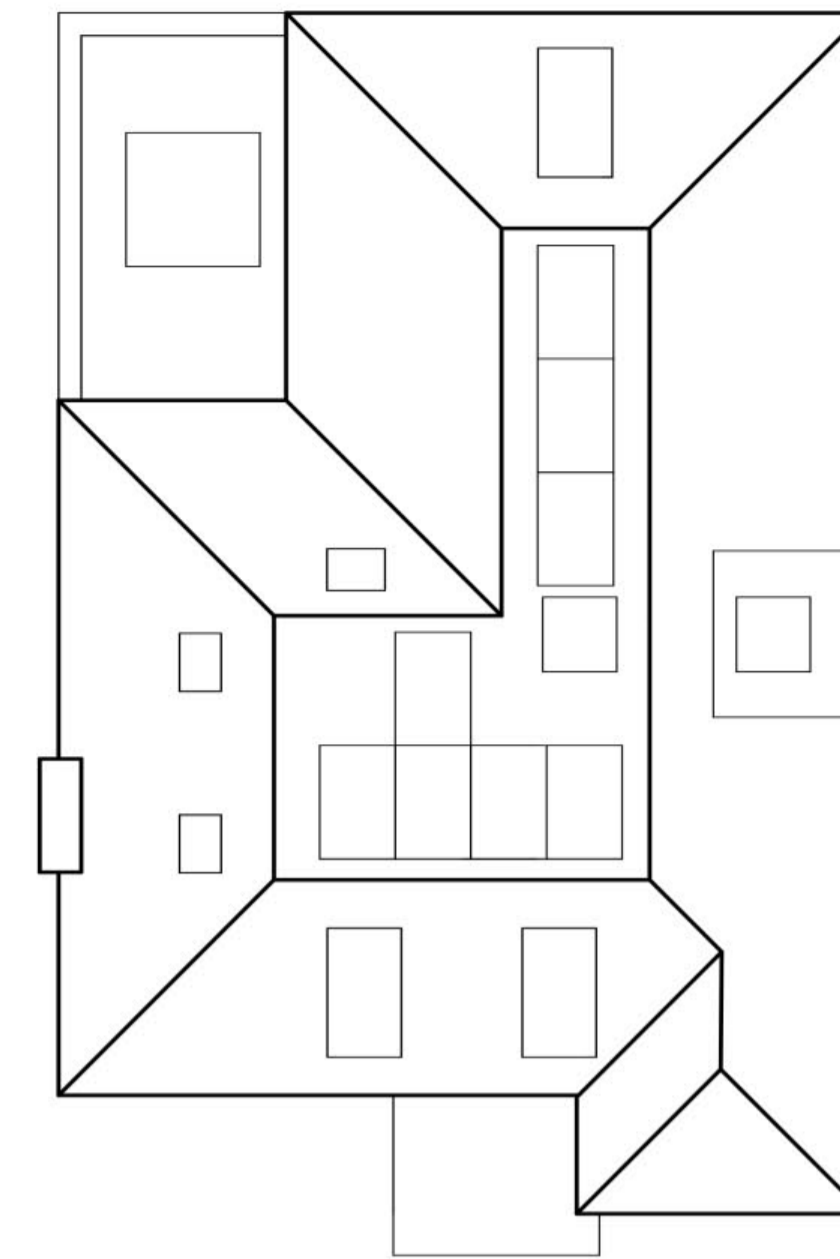

ROOF PLAN



FRONT ELEVATION




REAR ELEVATION



SIDE ELEVATION




SIDE ELEVATION

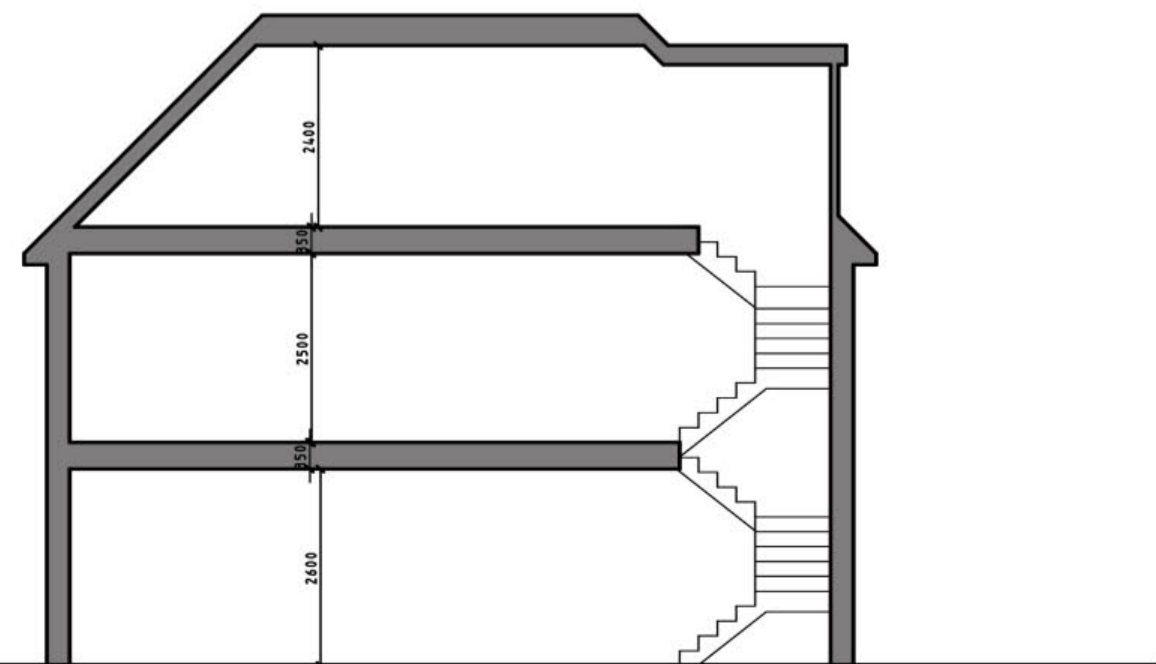

SECTION

GIFA- 319M2

 

SCALE AT 1:100

No.	Date	By	Contents

Revisions

Site Address  
 101 BROOKMANS AVE  
 BROOKMANS PARK  
 AL9 7QG

Job Title  
 DEMOLITION OF EXG  
 HOUSE AND  
 ERECTION OF 5 HOUSES

Drawing Title  
 HOUSE 3

Scale 1:100 @ a1 Date 01/19 Drawn by AJC

**Alan Cox**  
 associates  
 Architectural & Planning Consultants  
 TEL: 020 - 8440 - 7777  
 FAX: 020 - 8364 - 9556

Org.No. 485018-7 Rev.