




GROUND FLOOR PLAN 142M2

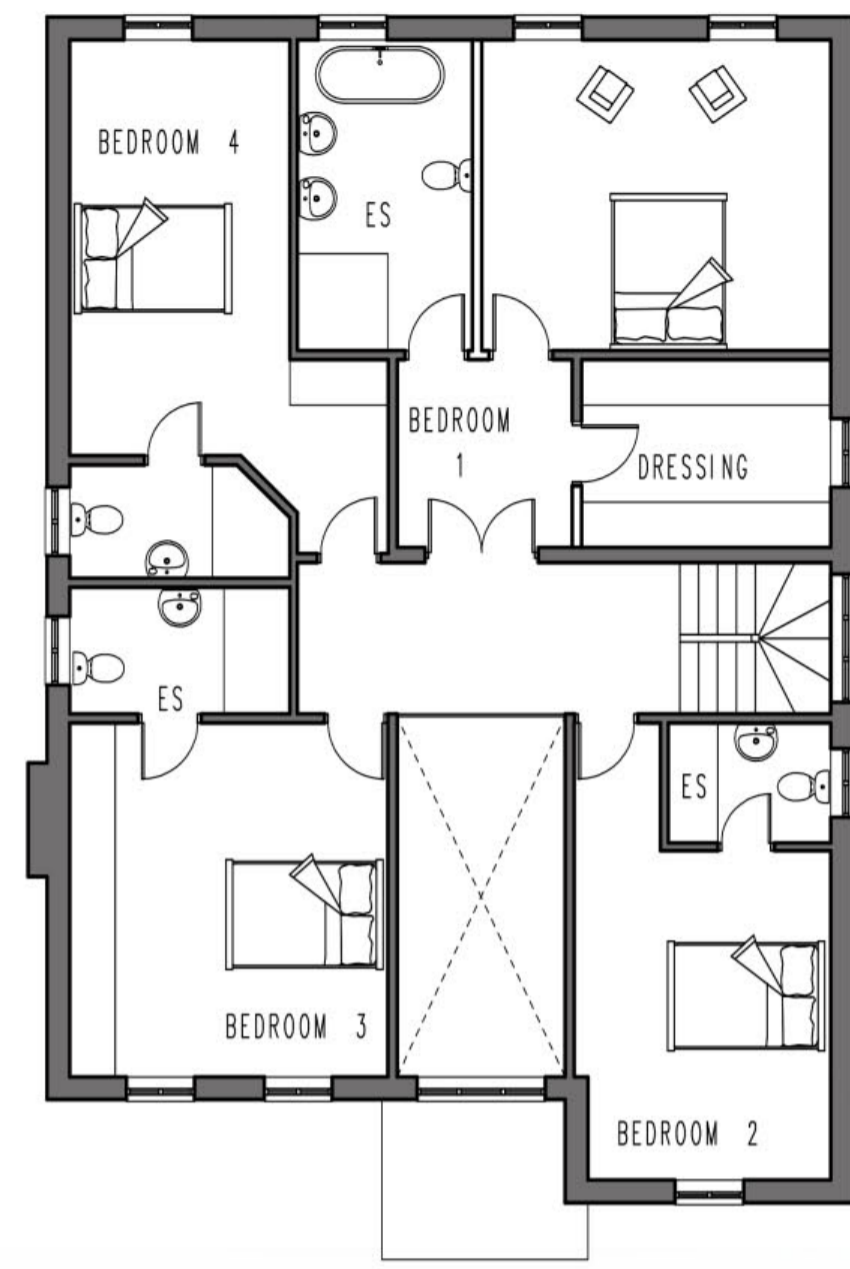

FIRST FLOOR PLAN 132M2
(EXC VOID)

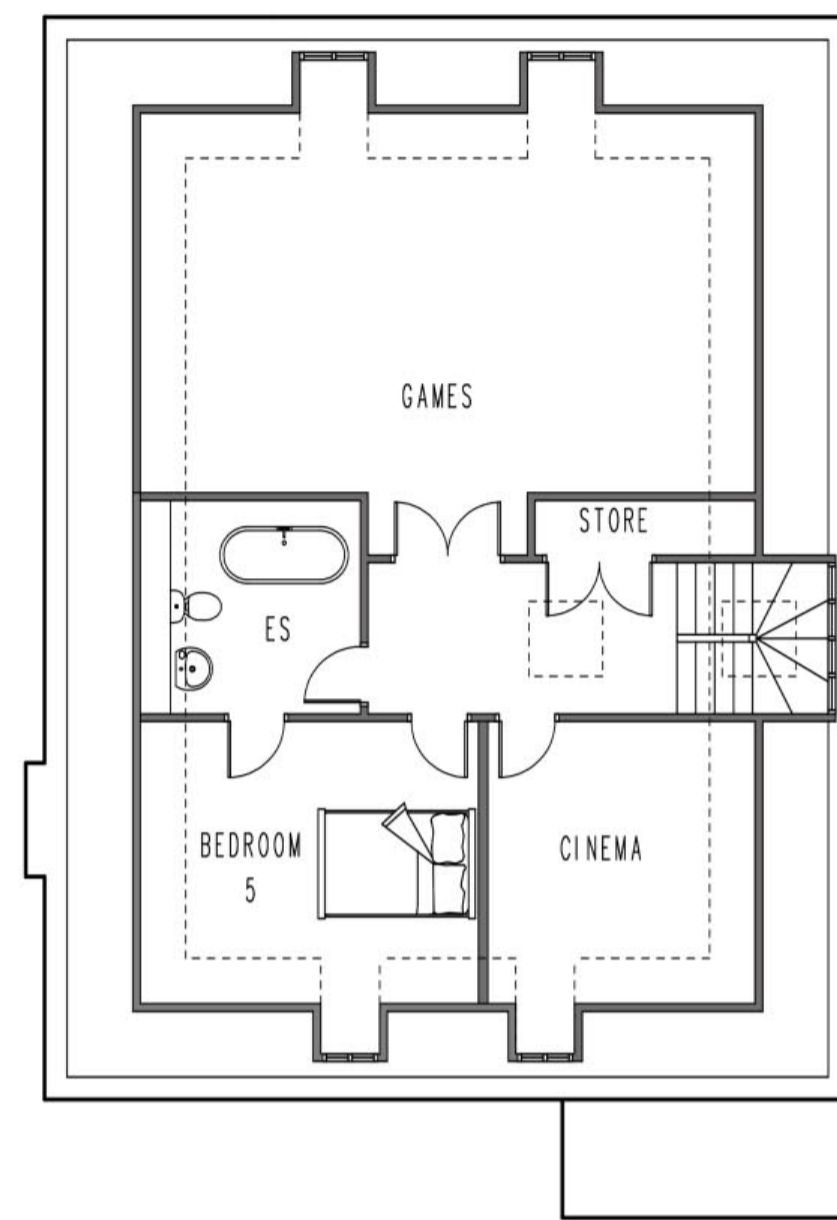

SECOND FLOOR PLAN 78M2
@ 1.5M HIGH

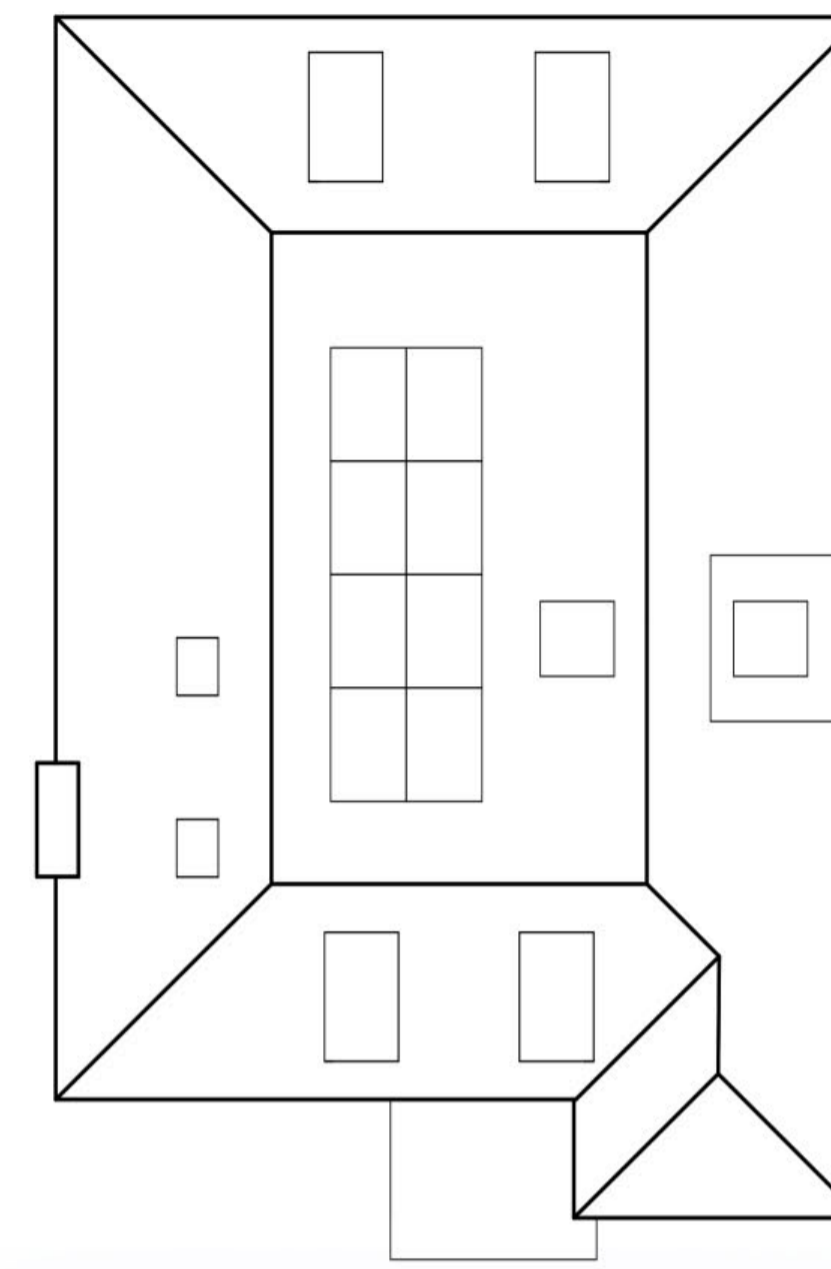

ROOF PLAN



FRONT ELEVATION




REAR ELEVATION



SIDE ELEVATION




SIDE ELEVATION

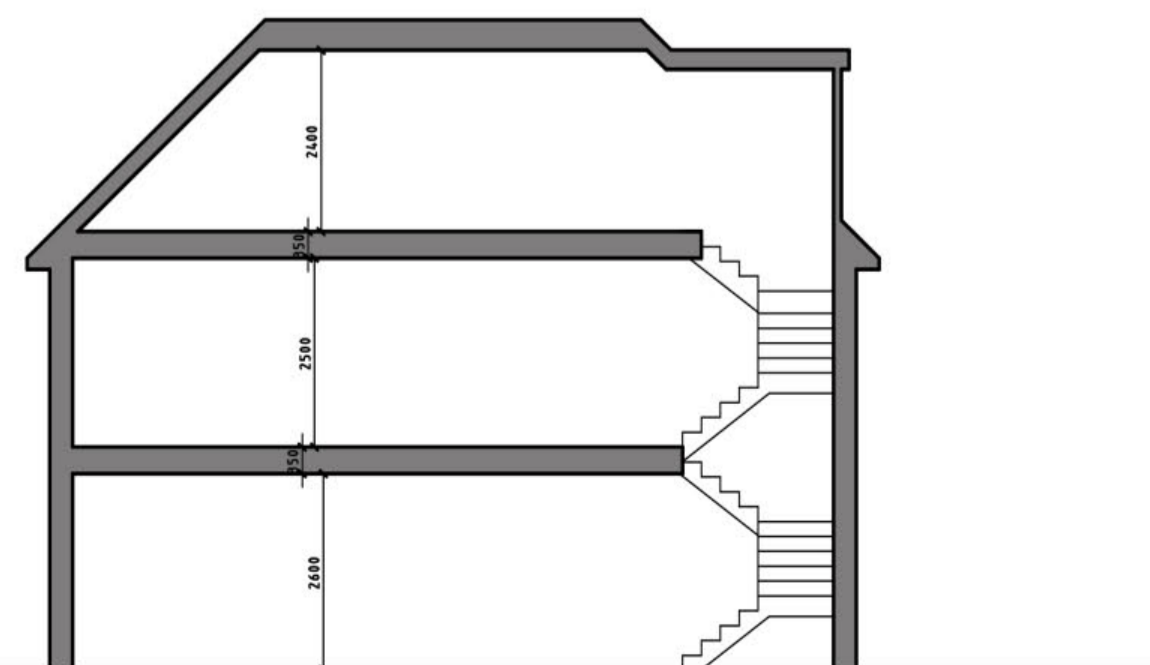

SECTION

GIFA- 352M2

 

No.	Date	By	Contents
Revisions			

Site Address
 101 BROOKMANS AVE
 BROOKMANS PARK
 AL9 7QG

Job Title
 DEMOLITION OF EXG
 HOUSE AND
 ERECTION OF 5 HOUSES

Drawing Title
 HOUSE 4

Scale 1:100 @ a1 Date 01/19 Drawn by AJC

Alan Cox
 associates
 Architectural & Planning Consultants
 TEL: 020 - 8440 - 7777
 FAX: 020 - 8364 - 9556

Org.No. 485018-8 Rev.