




PLANNING

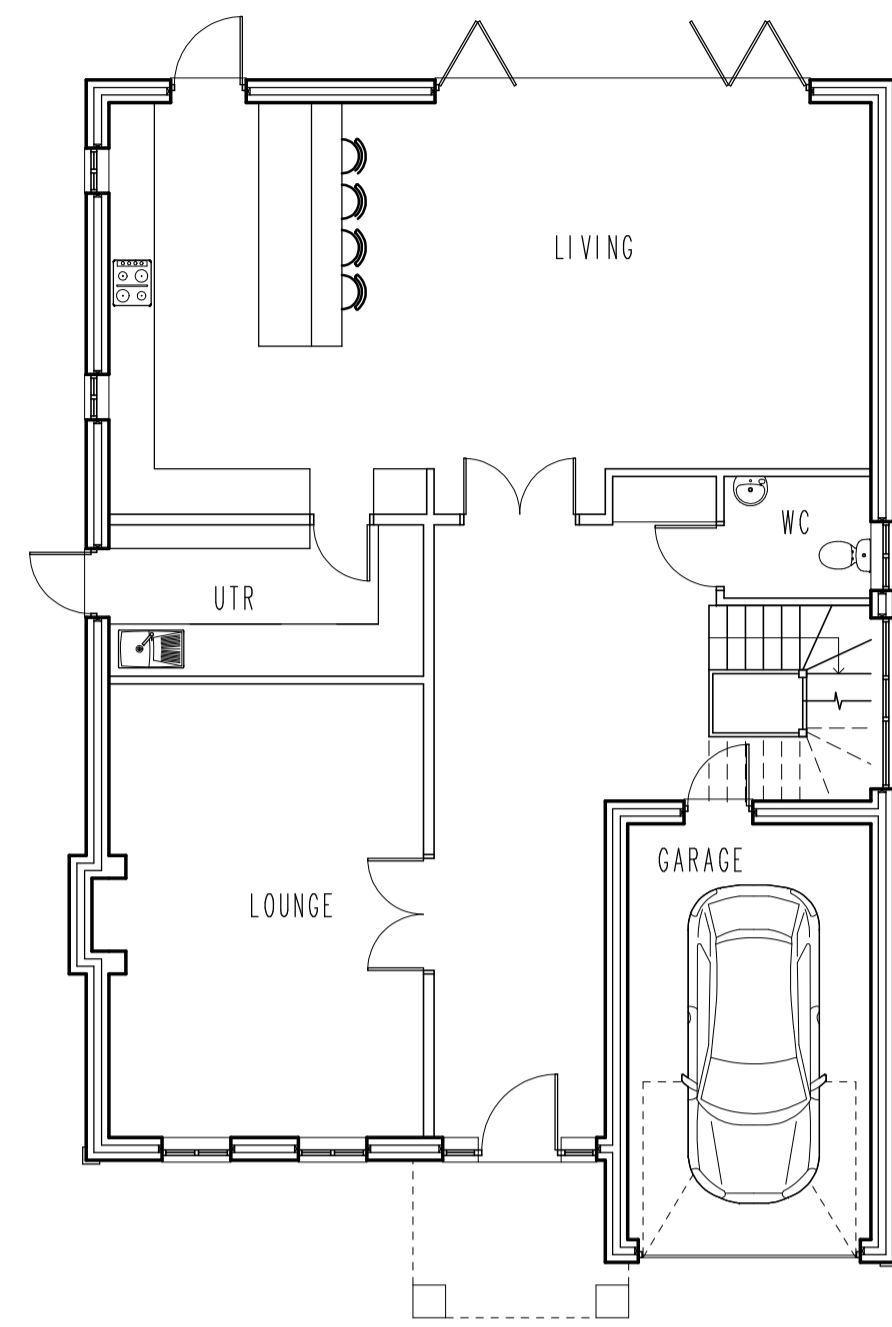


GROUND FLOOR PLAN 142M2

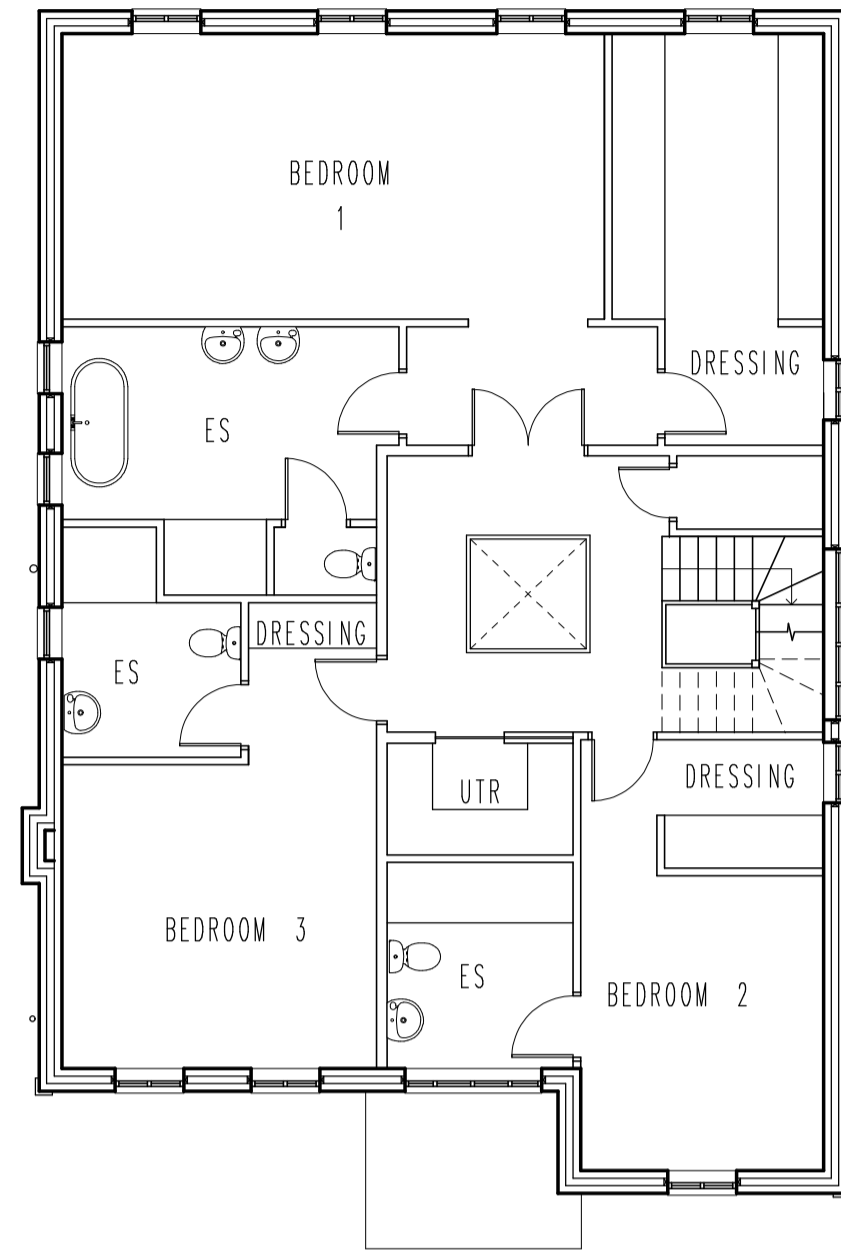

FIRST FLOOR PLAN 140M2  
(EXC VOID)

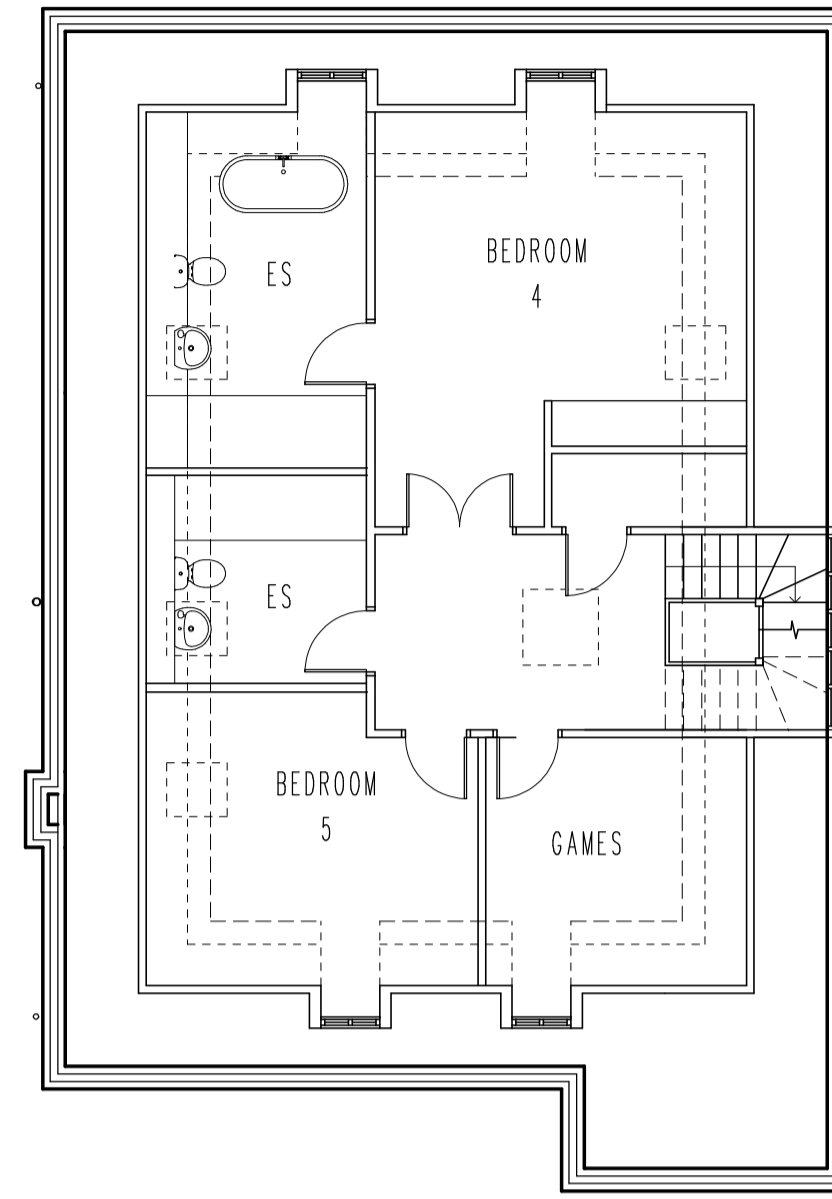

SECOND FLOOR PLAN 75M2  
@ 1.5M HIGH

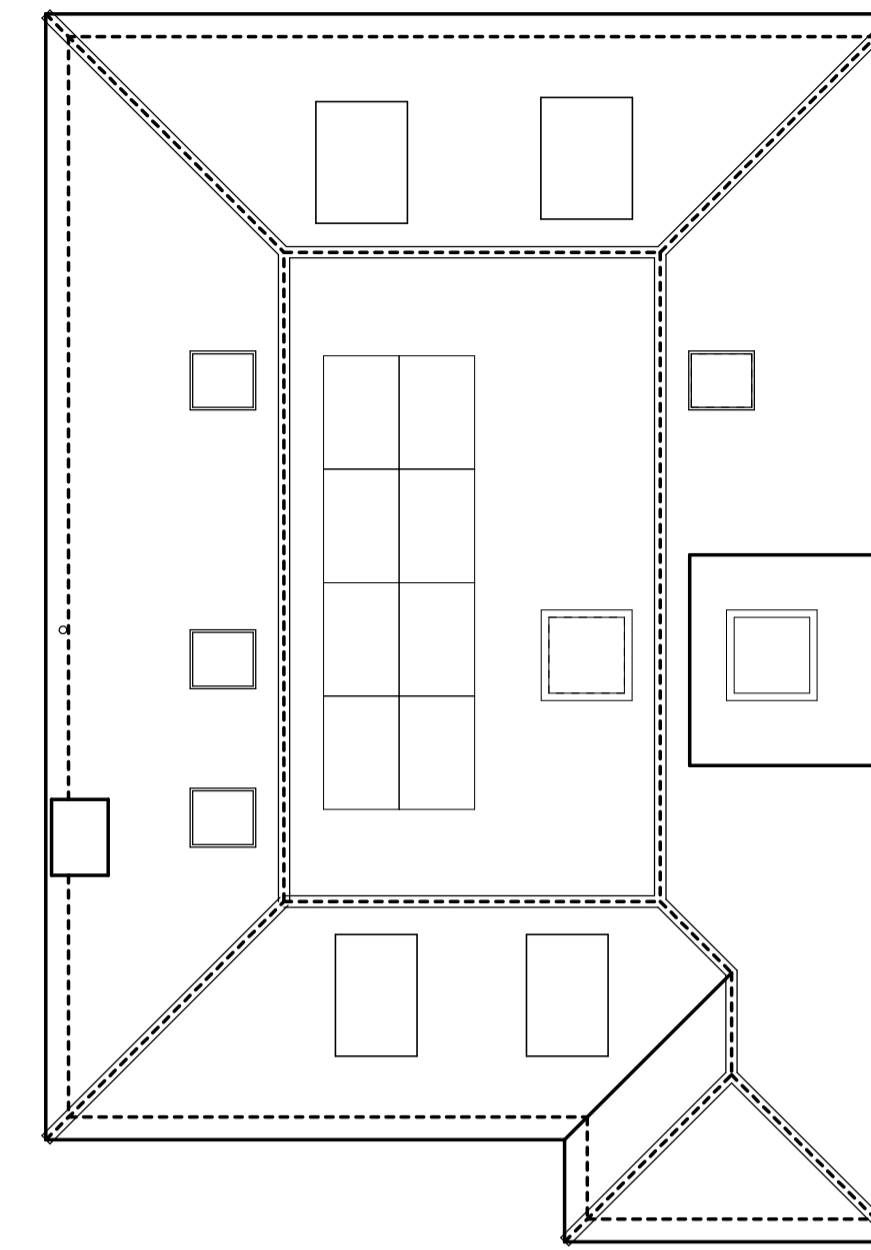

ROOF PLAN

GIFA- 357M2



No.	Date	By	Contents
Revisions			

Site Address  
101 BROOKMANS AVE  
BROOKMANS PARK  
AL9 7QG

Job Title  
DEMOLITION OF EXG  
HOUSE AND  
ERECTION OF 5 HOUSES

Drawing Title  
HOUSE 4


Scale 1:100 @ a1 Date 01/19 Drawn by AJC

**Alan Cox**  
associates  
Architectural & Planning Consultants  
TEL : 020 - 8440 - 7777  
FAX : 020 - 8364 - 9556


Org.No. 485018-8 Rev. A




FRONT ELEVATION

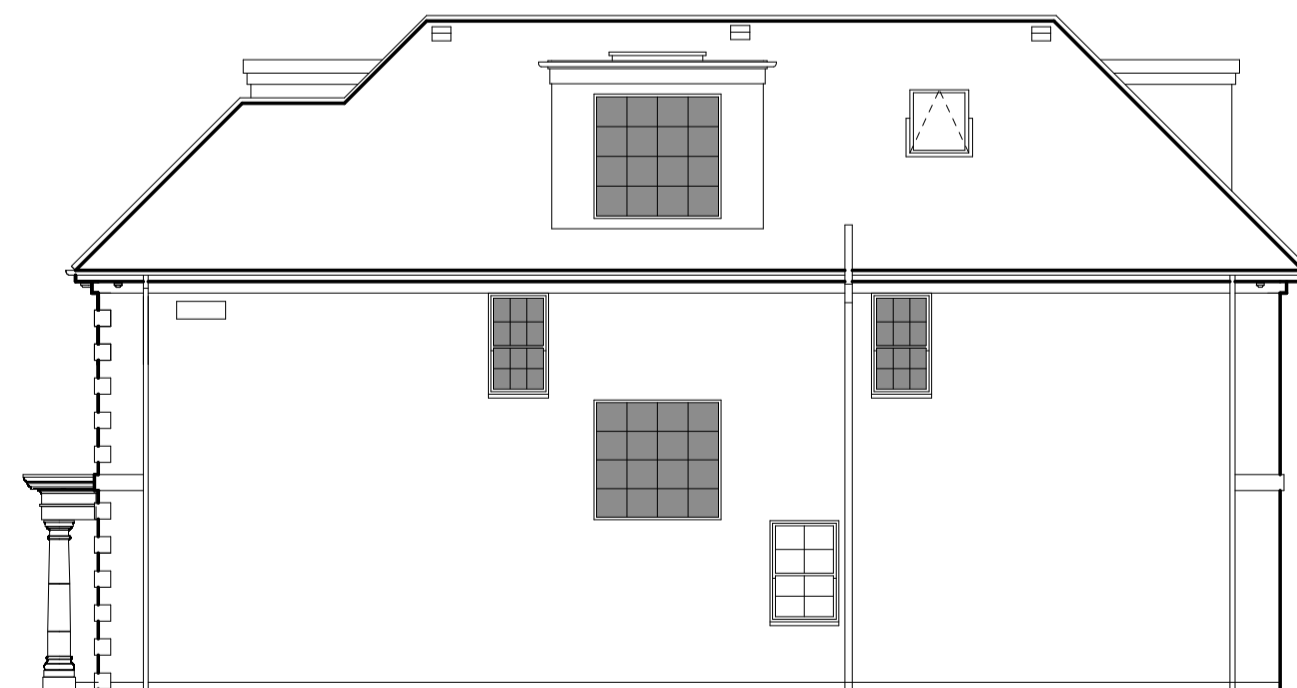

SIDE ELEVATION

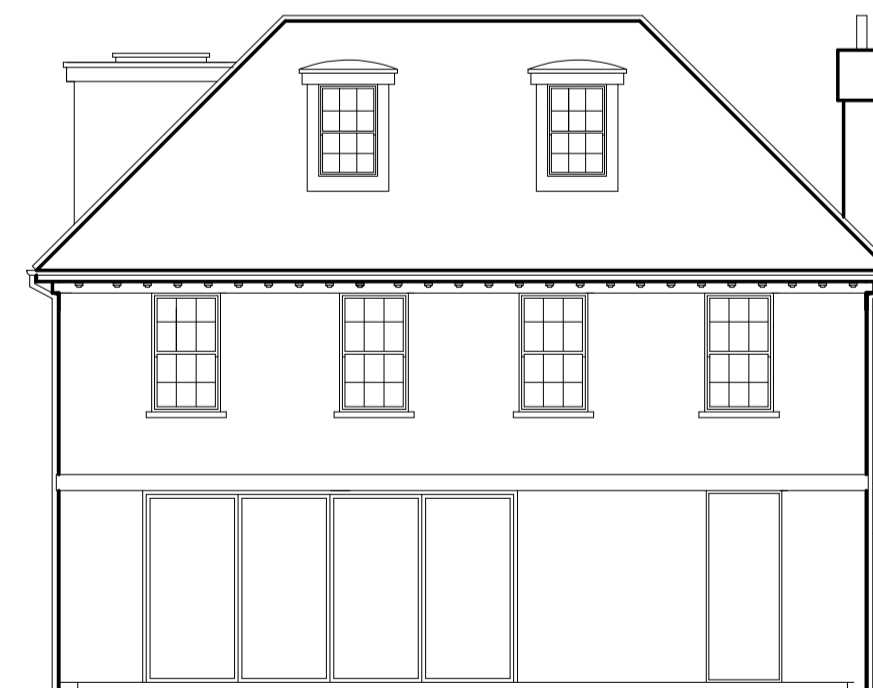

REAR ELEVATION

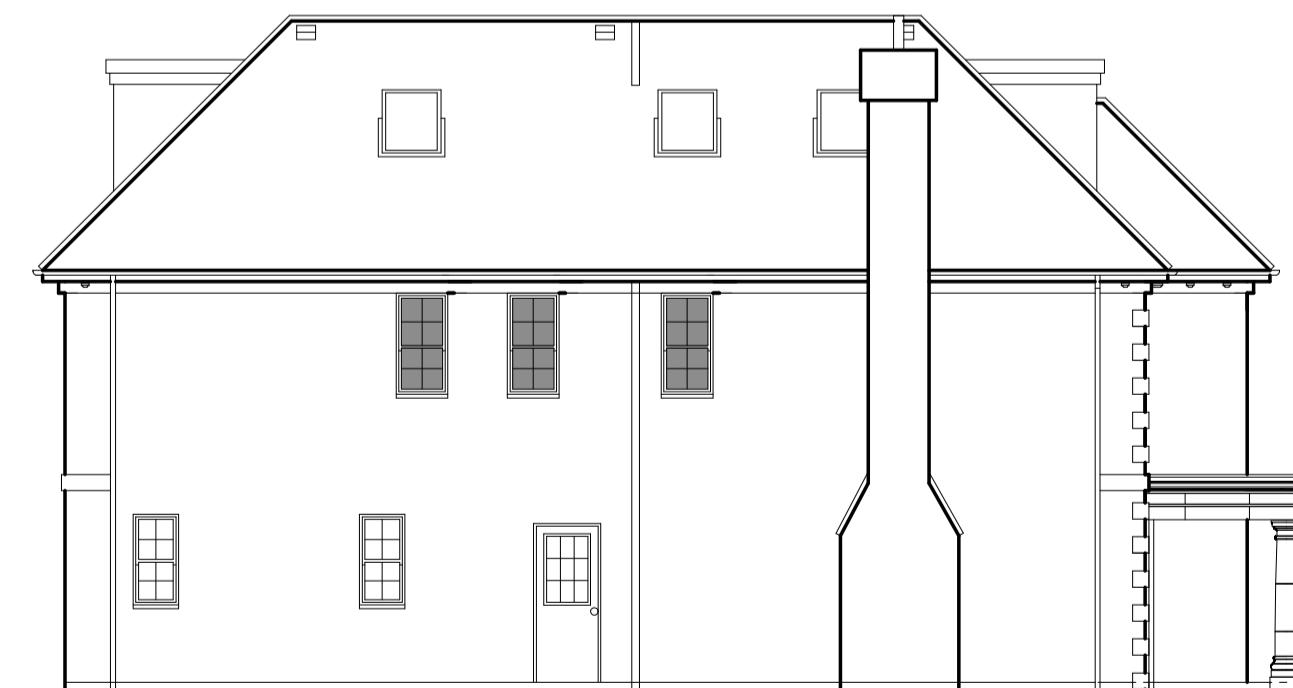

SIDE ELEVATION