




PLANNING

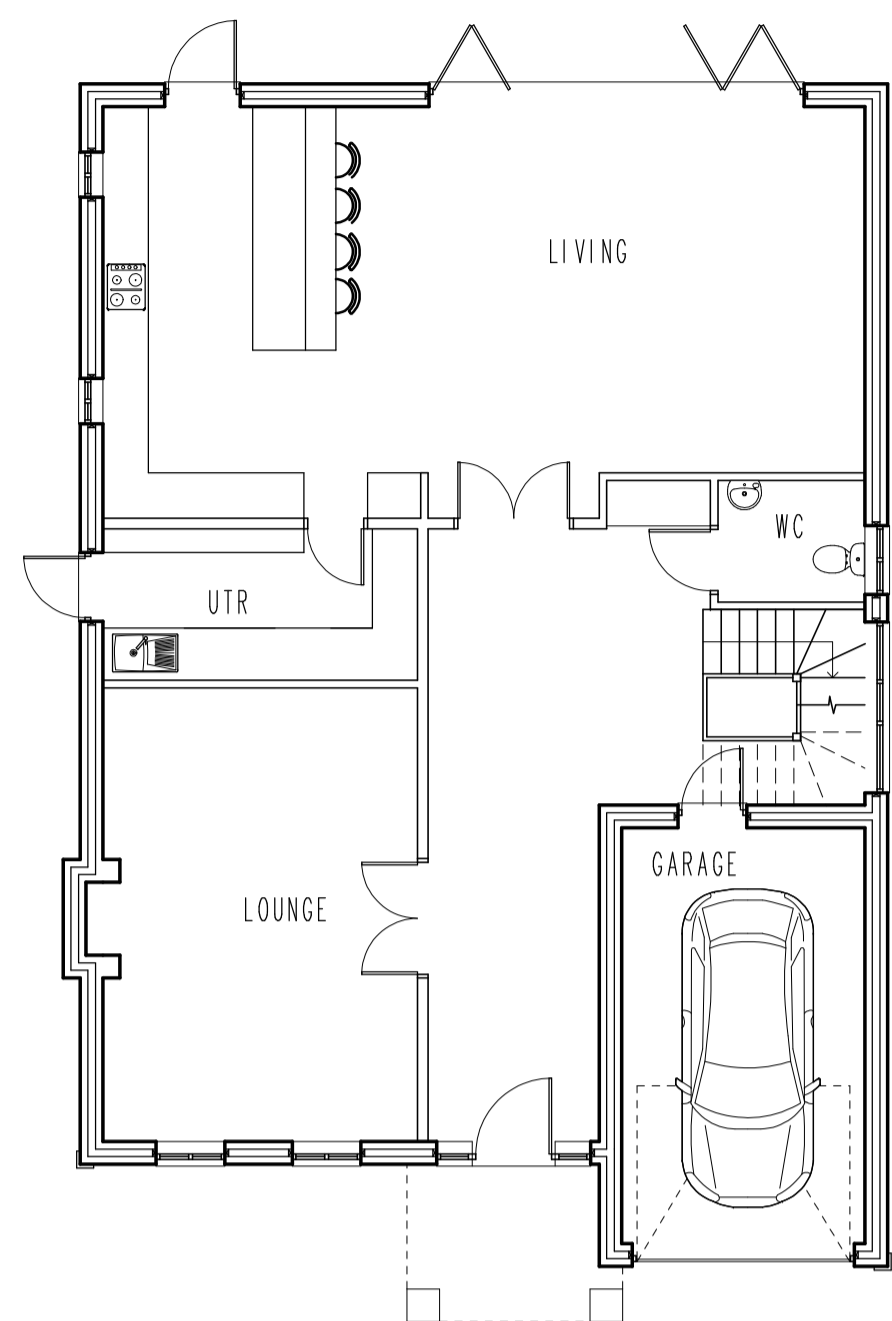


GROUND FLOOR PLAN 142M2

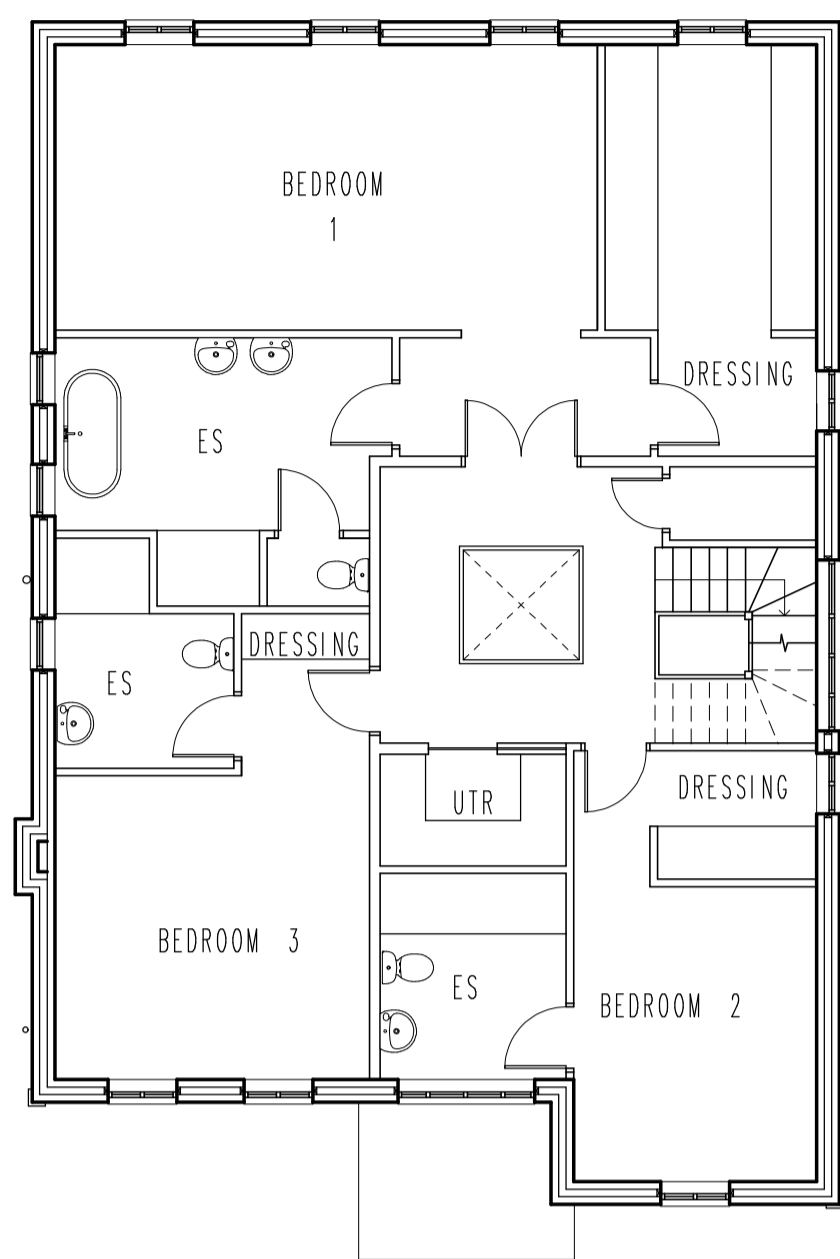

FIRST FLOOR PLAN 140M2  
(EXC VOID)

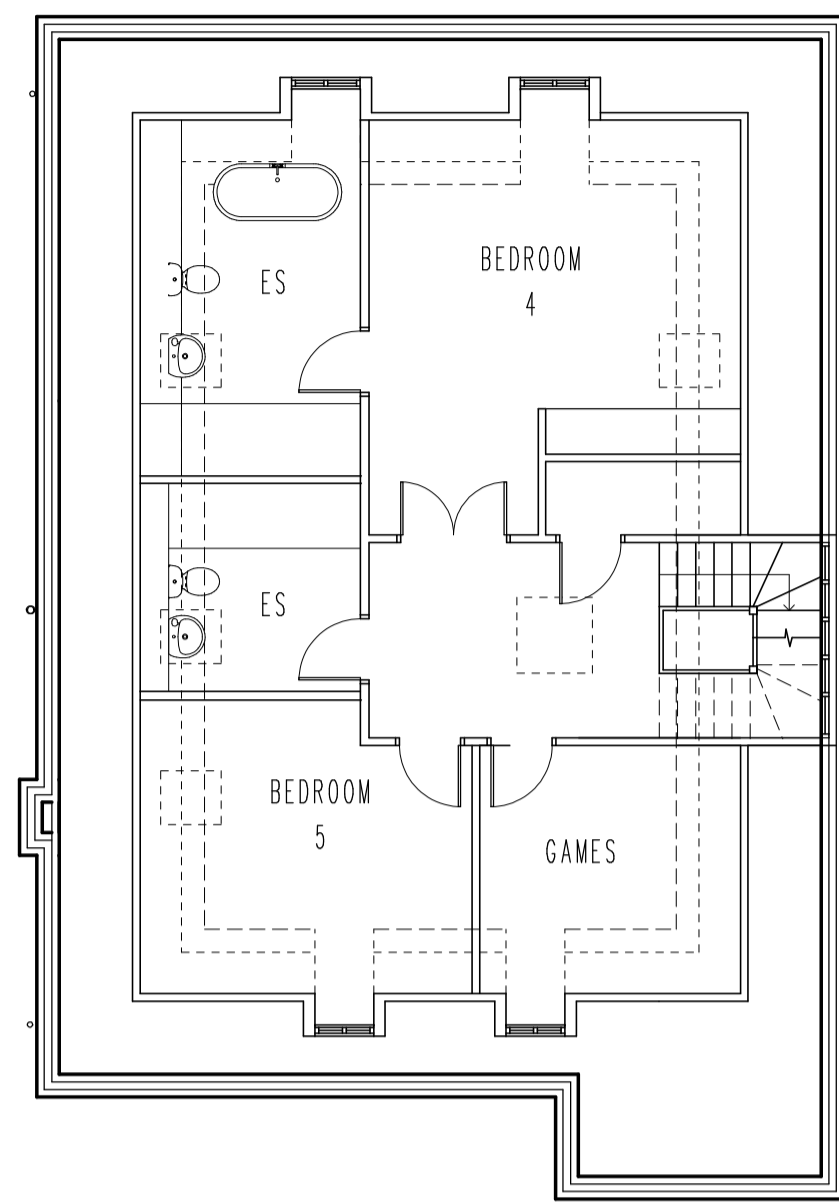

SECOND FLOOR PLAN 75M2  
@ 1.5M HIGH

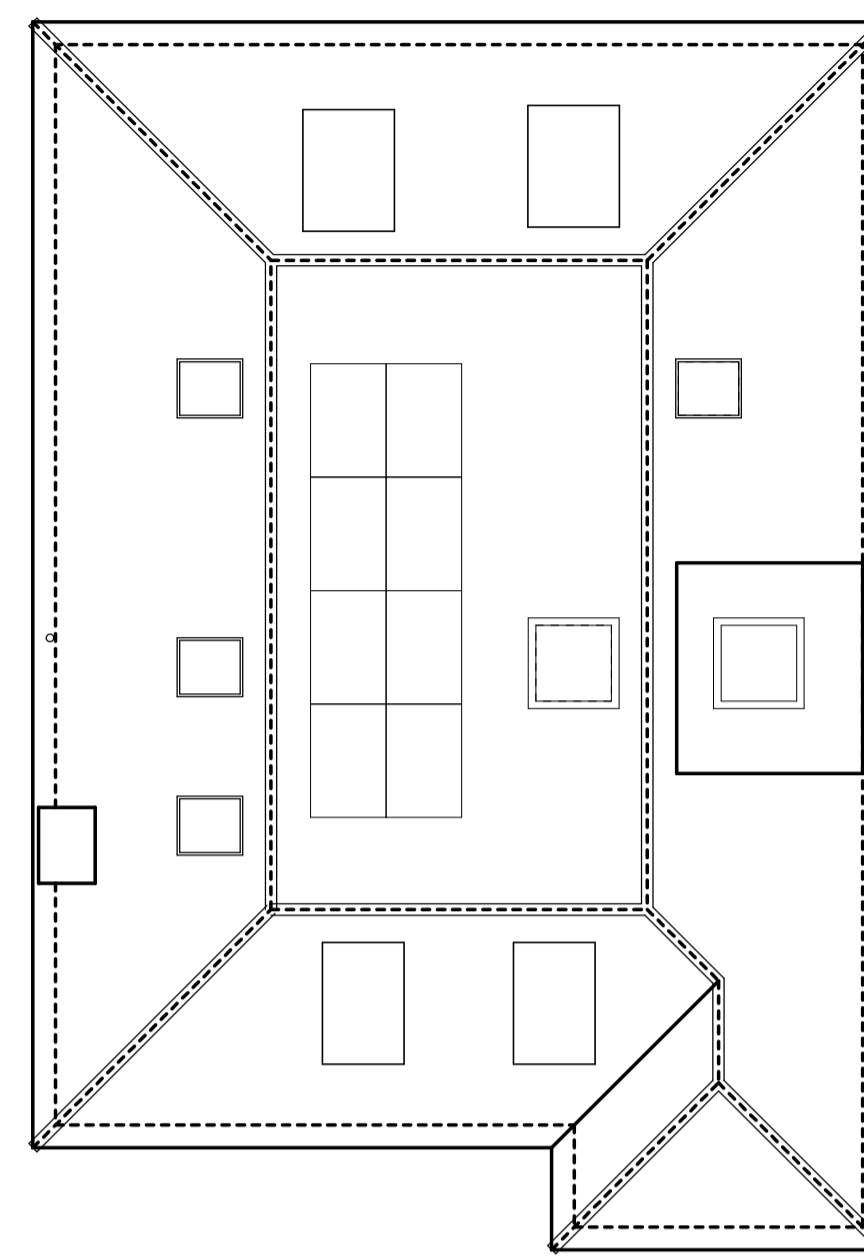

ROOF PLAN

GIFA- 357M2



No.	Date	By	Contents
Revisions			

Site Address  
 101 BROOKMANS AVE  
 BROOKMANS PARK  
 AL9 7QG

Job Title  
 DEMOLITION OF EXG  
 HOUSE AND  
 ERECTION OF 5 HOUSES

Drawing Title  
 HOUSE 5


Scale 1:100 @ a1 Date 01/19 Drawn by AJC

**Alan Cox**  
 associates  
 Architectural & Planning Consultants  
 TEL : 020 - 8440 - 7777  
 FAX : 020 - 8364 - 9556

Org.No. 485018-9 Rev. A




FRONT ELEVATION

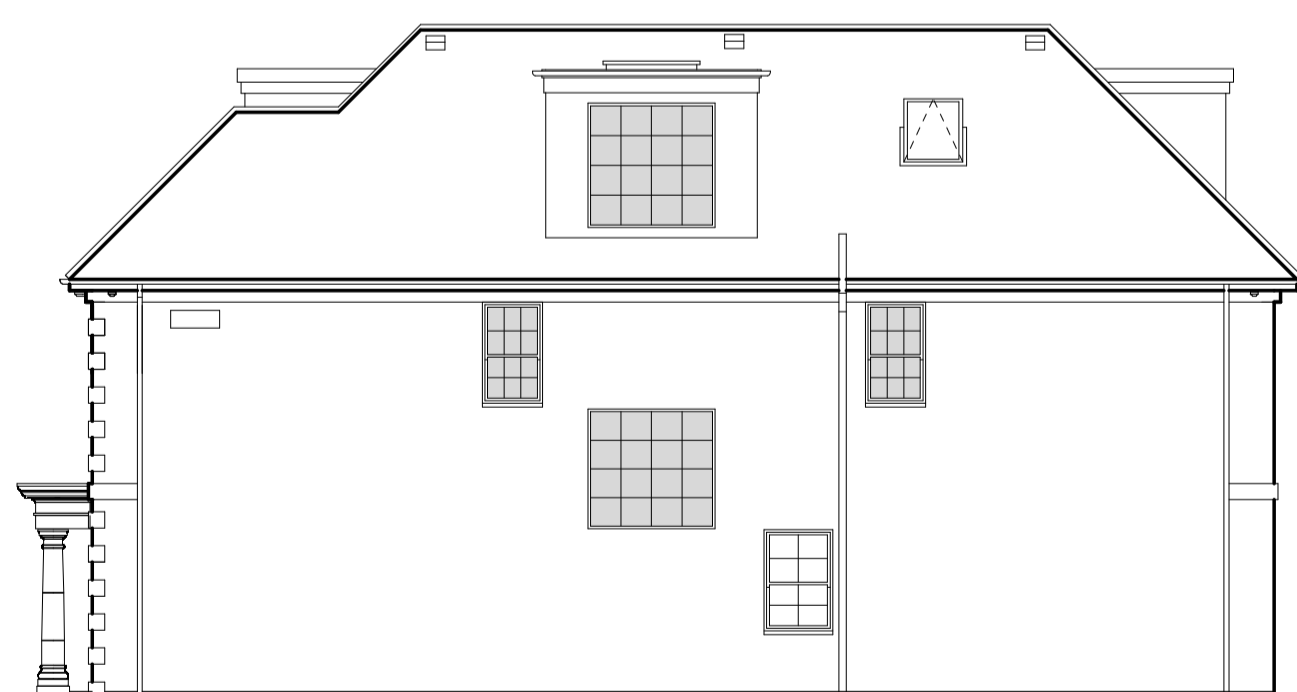

SIDE ELEVATION



REAR ELEVATION

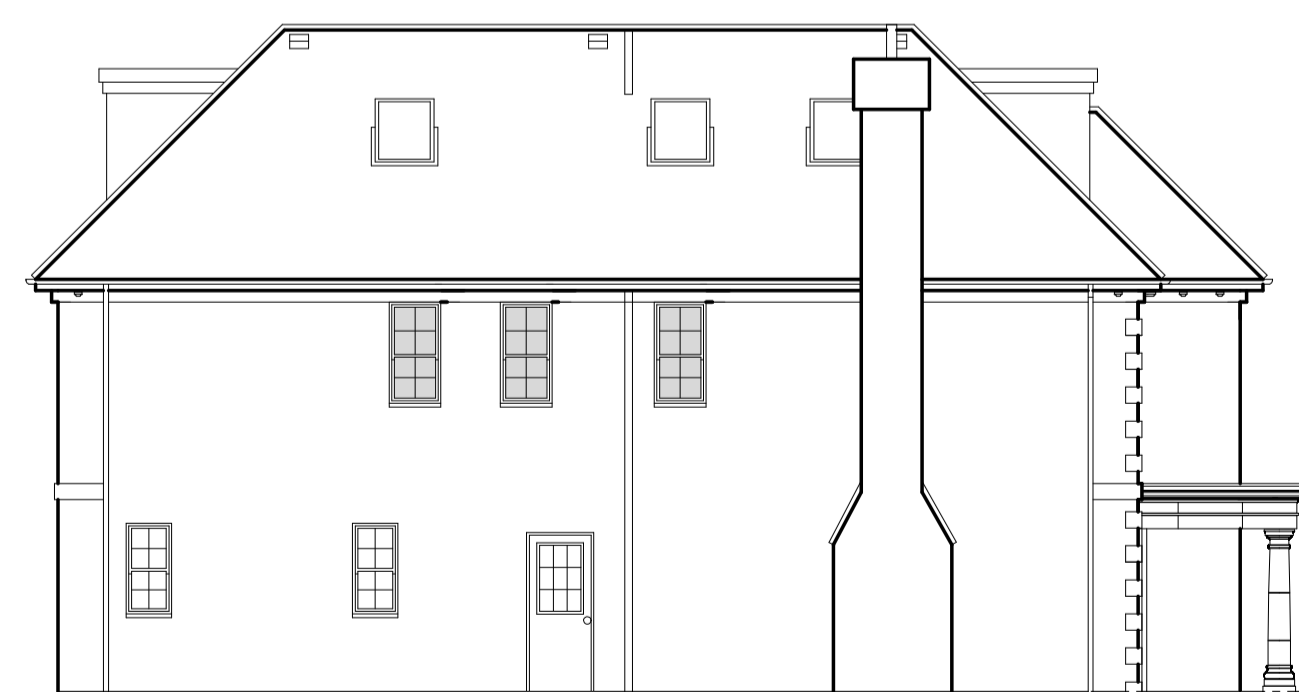

SIDE ELEVATION