


PLANNING

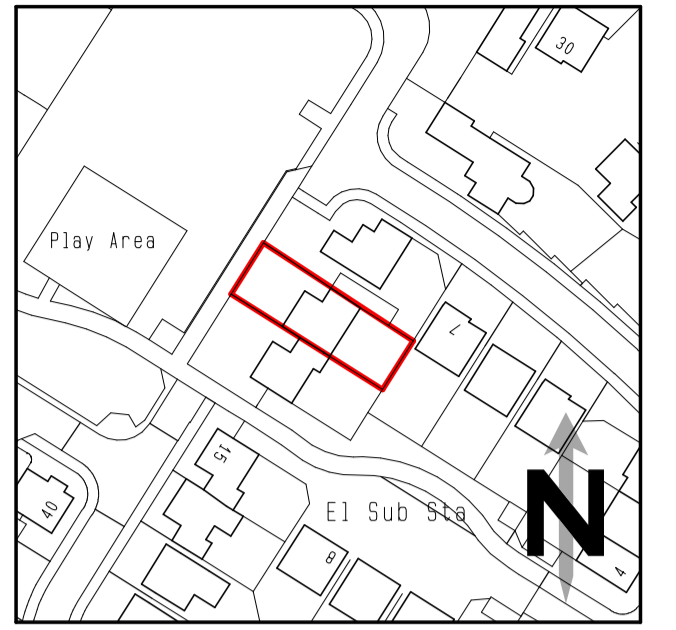


Ordnance Survey, (c) Crown Copyright 2019. All rights reserved. Licence number 10002492


LOCATION PLAN (1:1250)



SITE PLAN (1:1500)

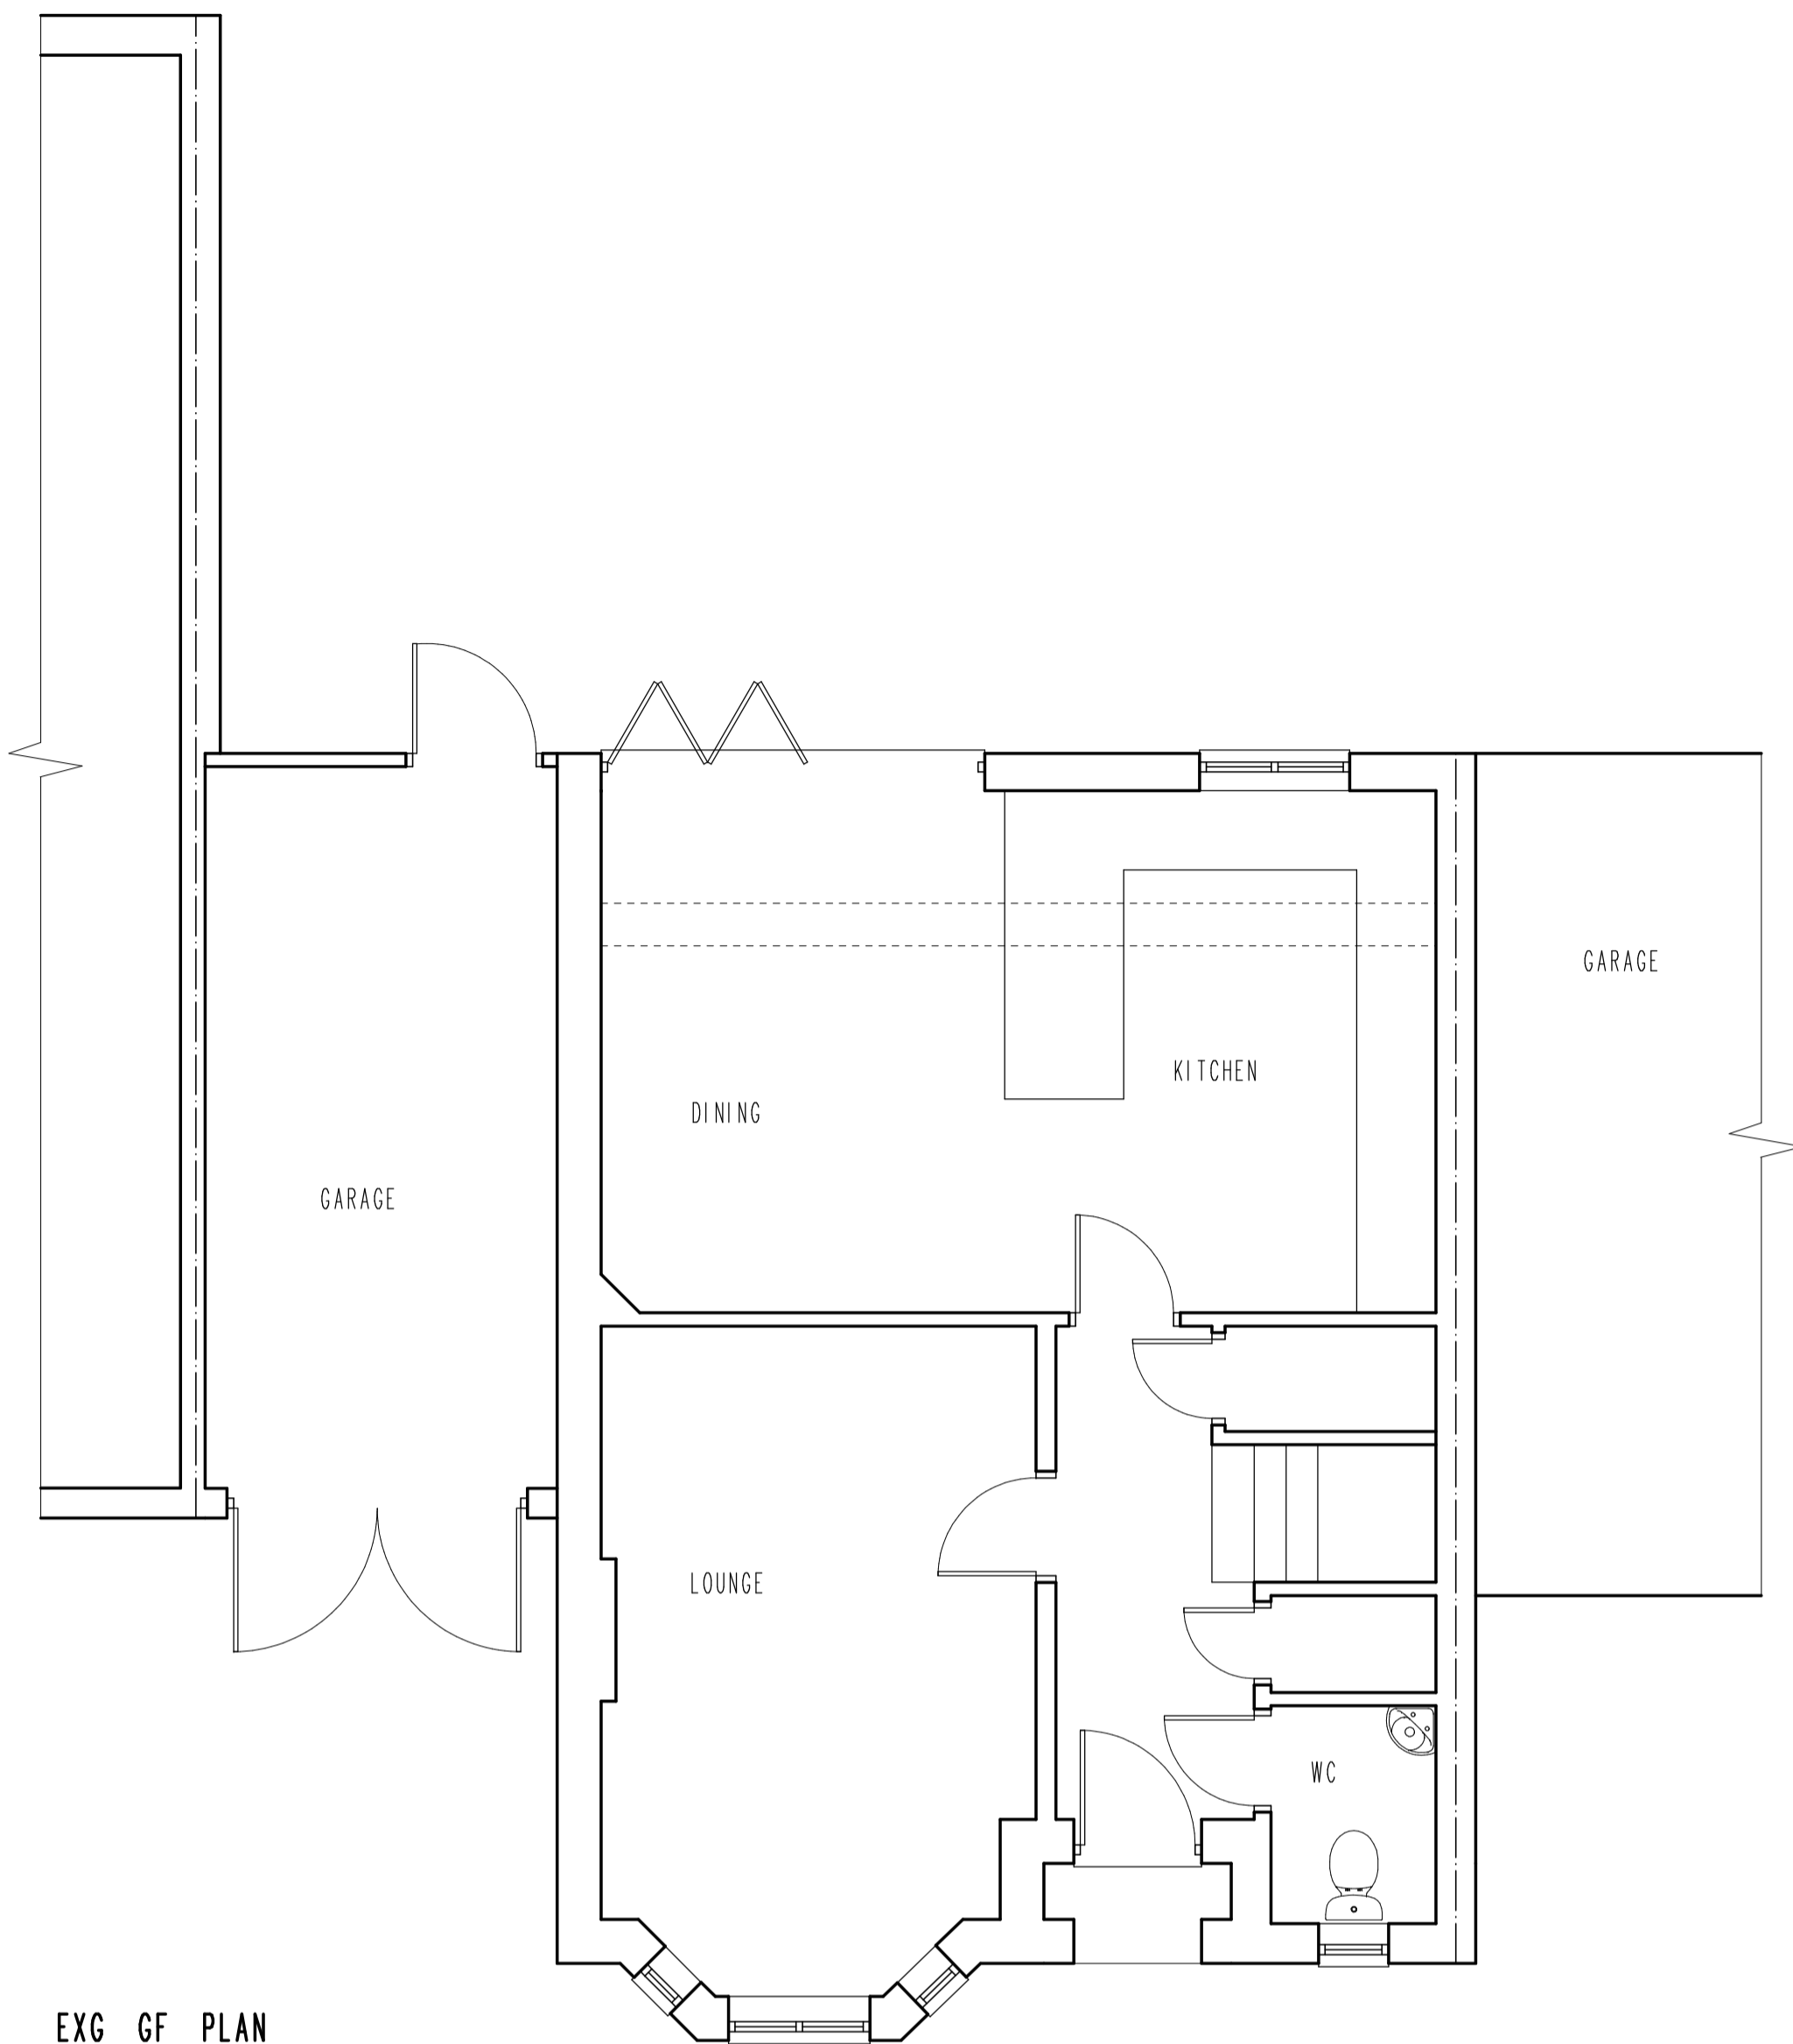


EXC GF PLAN

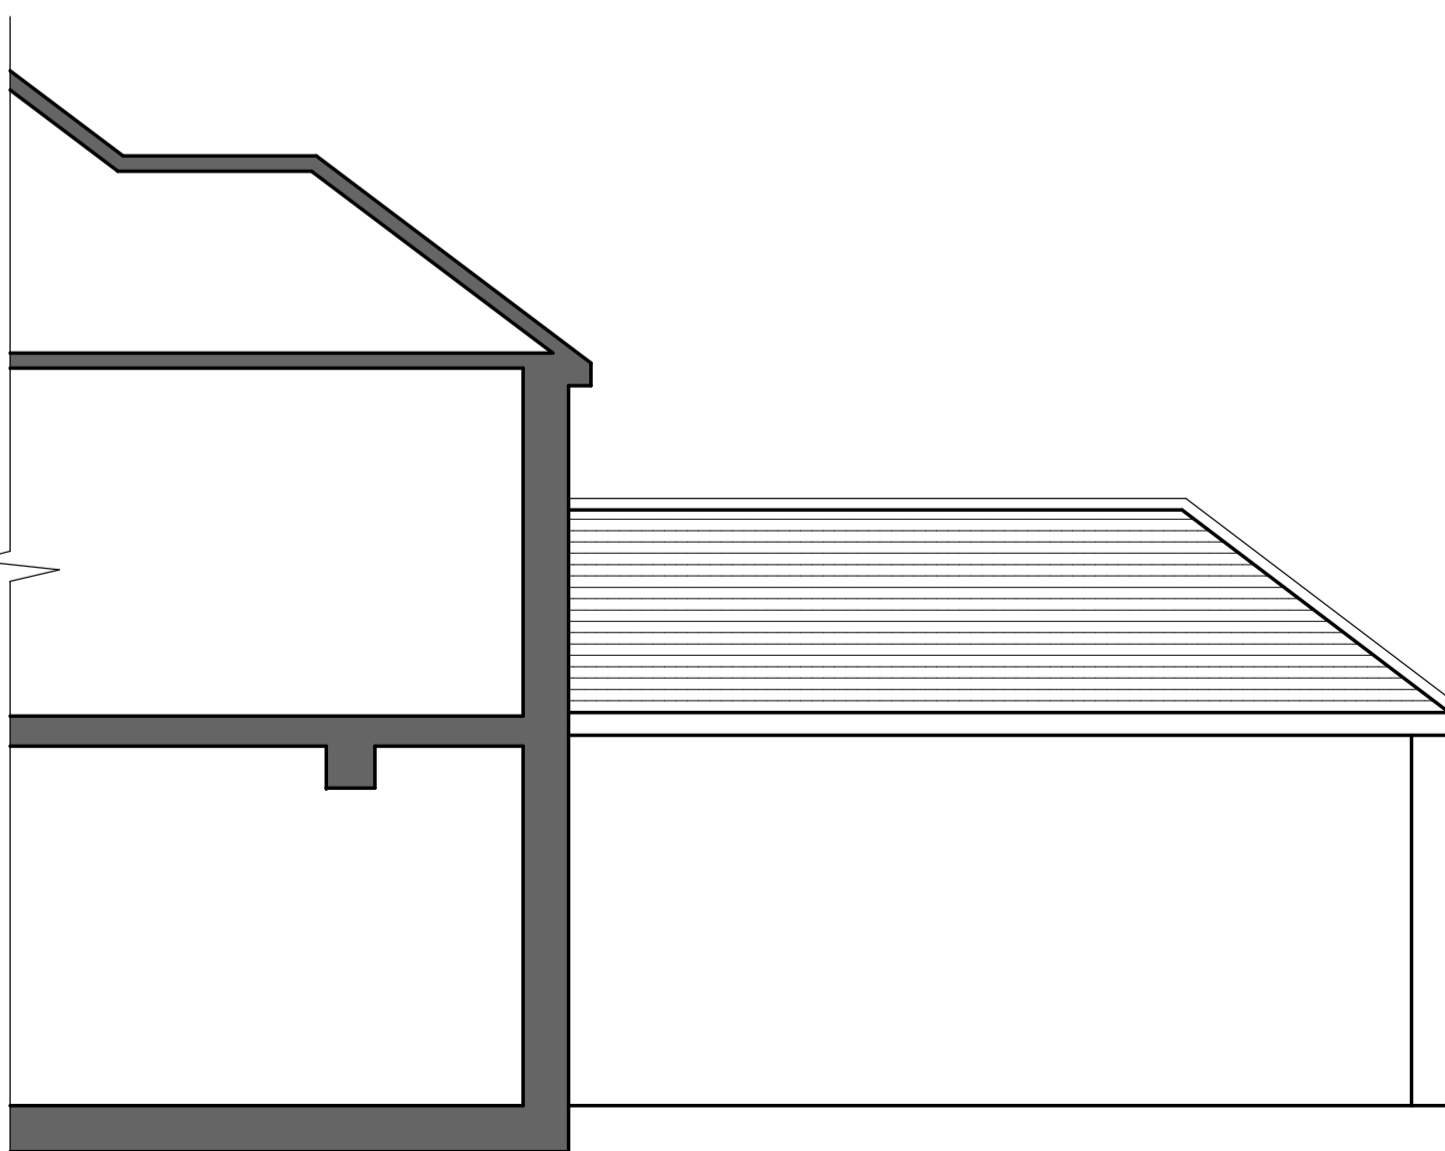

SIDE ELEVATION



REAR ELEVATION

 

No.	Date	By	Contents
Revisions			

Site Address  
**11 BLUEBELL WAY  
 HATFIELD  
 AL109FJ**

Job Title  
**SINGLE STOREY REAR  
 EXTENSION AND INTERNAL  
 ALTERATIONS**

Drawing Title  
**EXISTING DETAILS**

Scale 1:50 @ A1 Date 04/19 Drawn by AJC

Drawn by 488119-1