



PLANNING

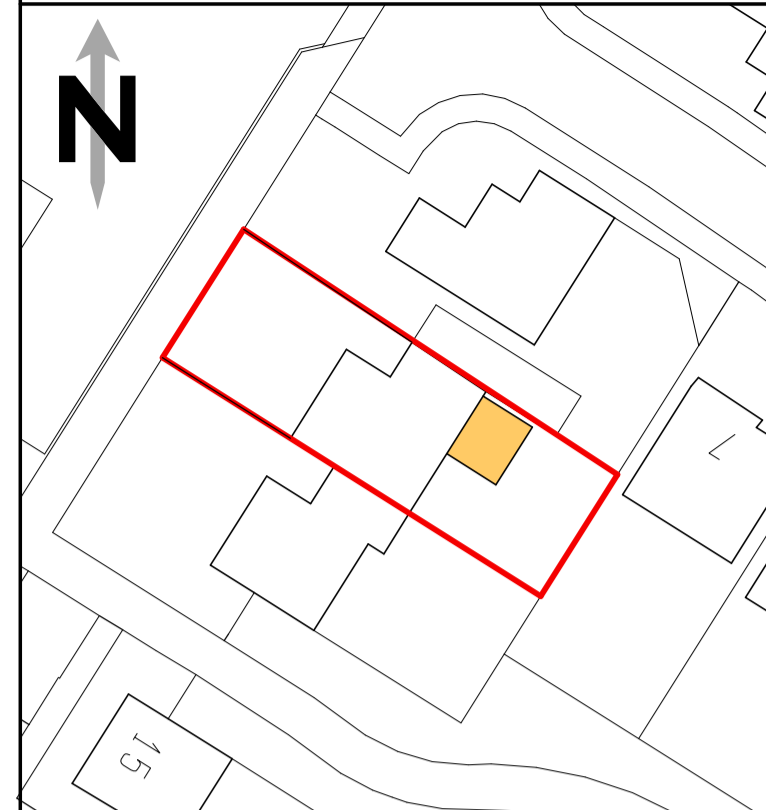

PROPOSED SITE PLAN (1:500)

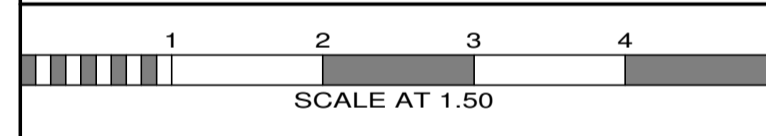

No.	Date	By	Contents
Revisions			

Site Address
 11 BLUEBELL WAY
 HATFIELD
 AL109FJ

Job Title
 SINGLE STOREY REAR
 EXTENSION AND INTERNAL
 ALTERATIONS


Drawing Title
 PROPOSED DETAILS

Scale 1:50 @ A1	Date 04/19	Drawn by AJC
--------------------	---------------	-----------------


Drawn by 488119-2	Rev.
----------------------	------



REAR ELEVATION

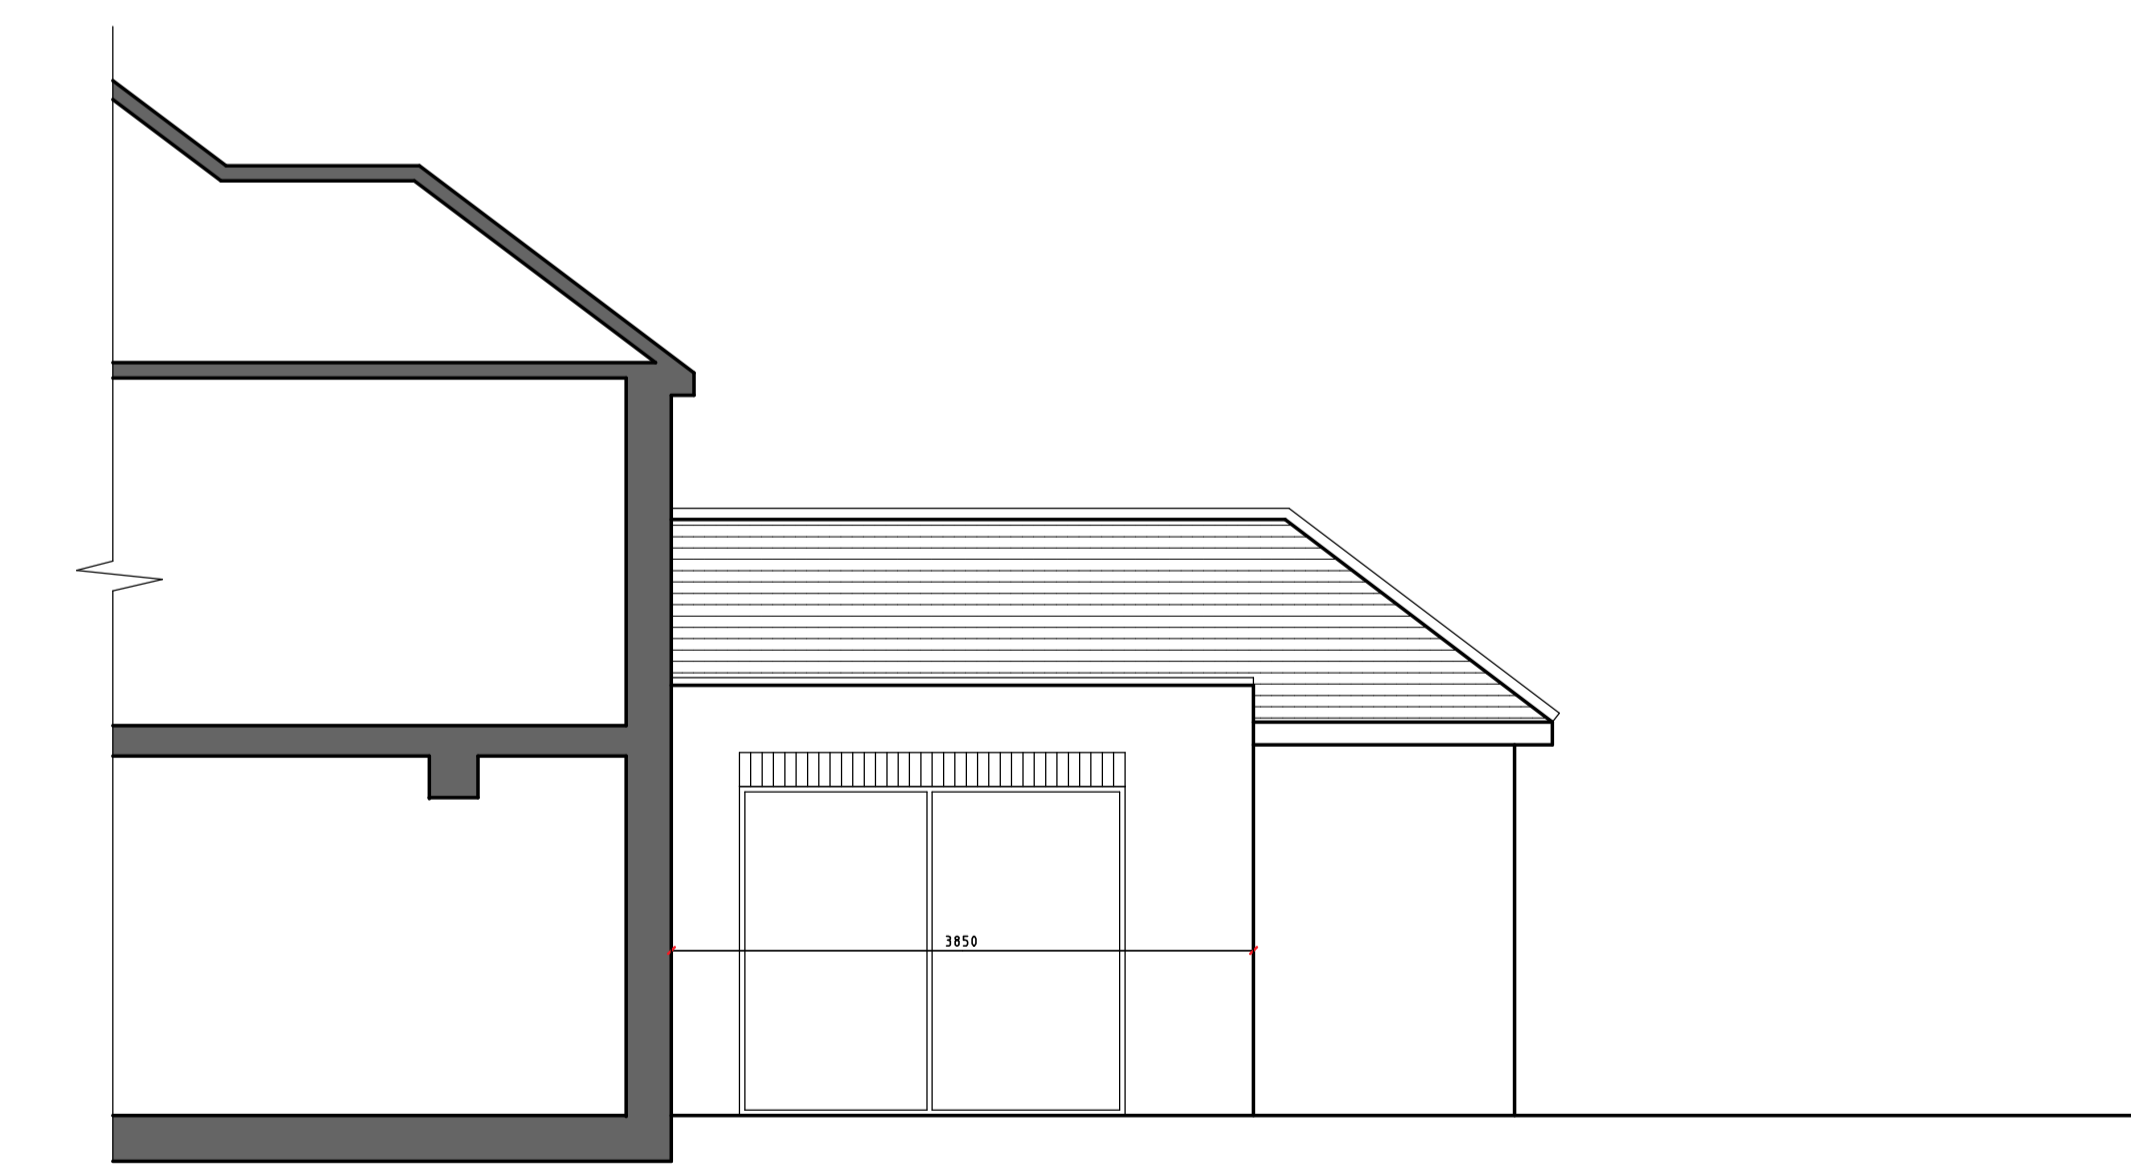

SIDE ELEVATION

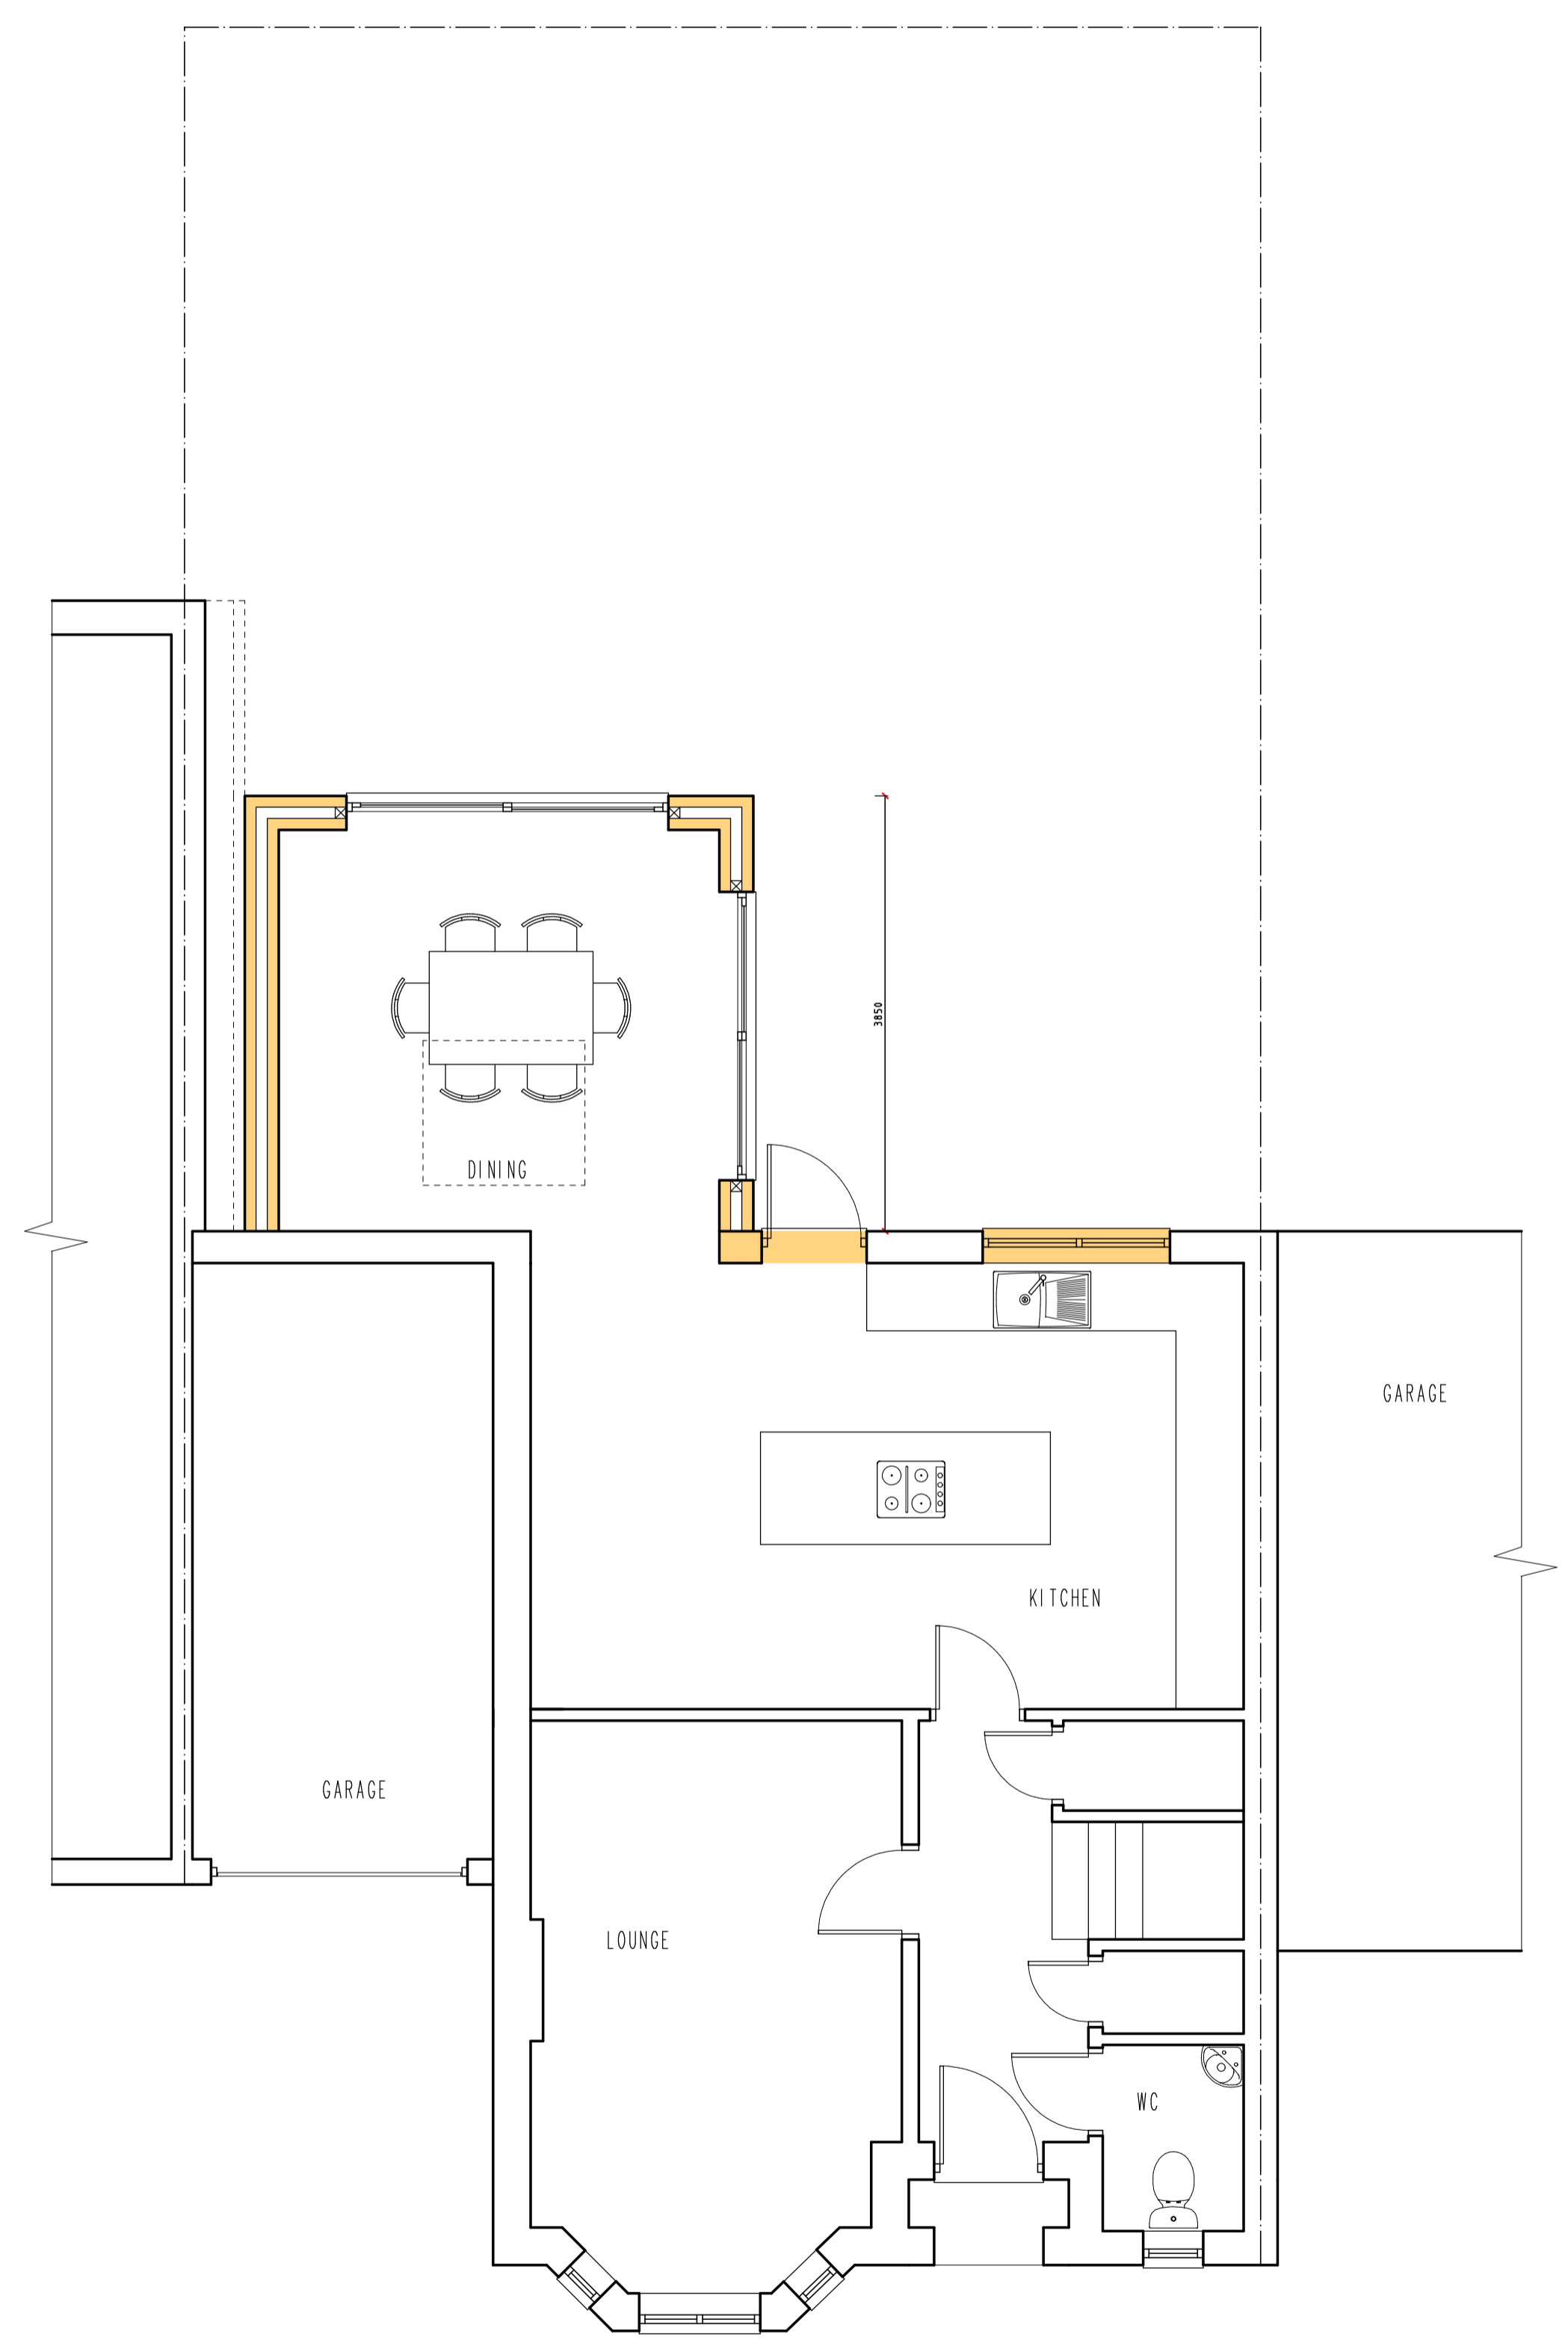

PROPOSED GROUND FLOOR PLAN