



GROUND FLOOR PLAN

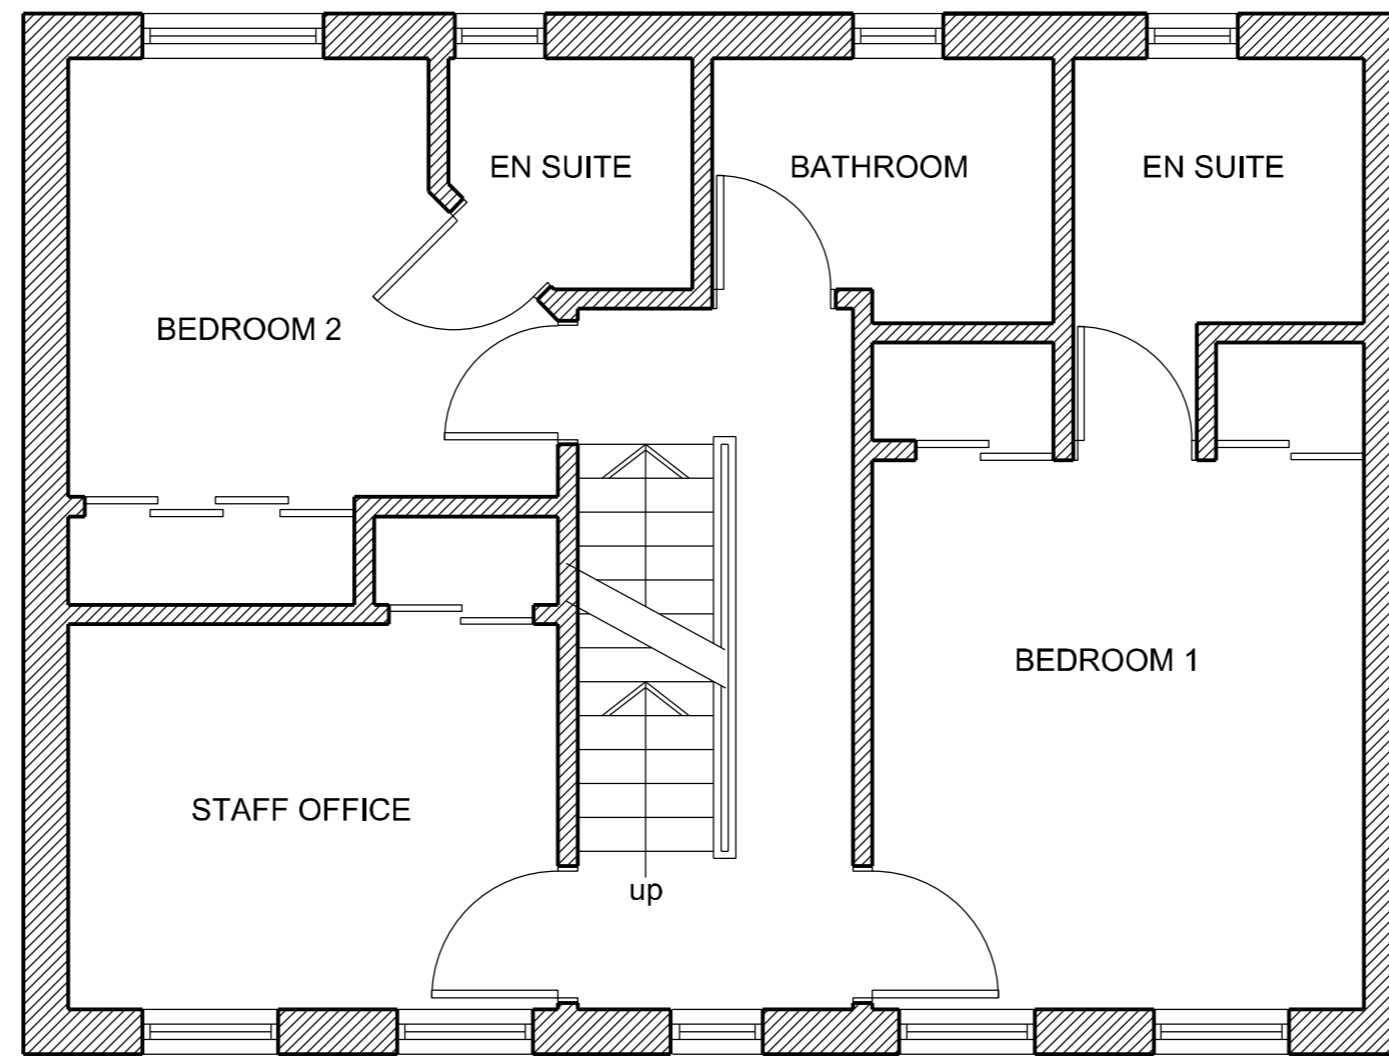

FIRST FLOOR PLAN

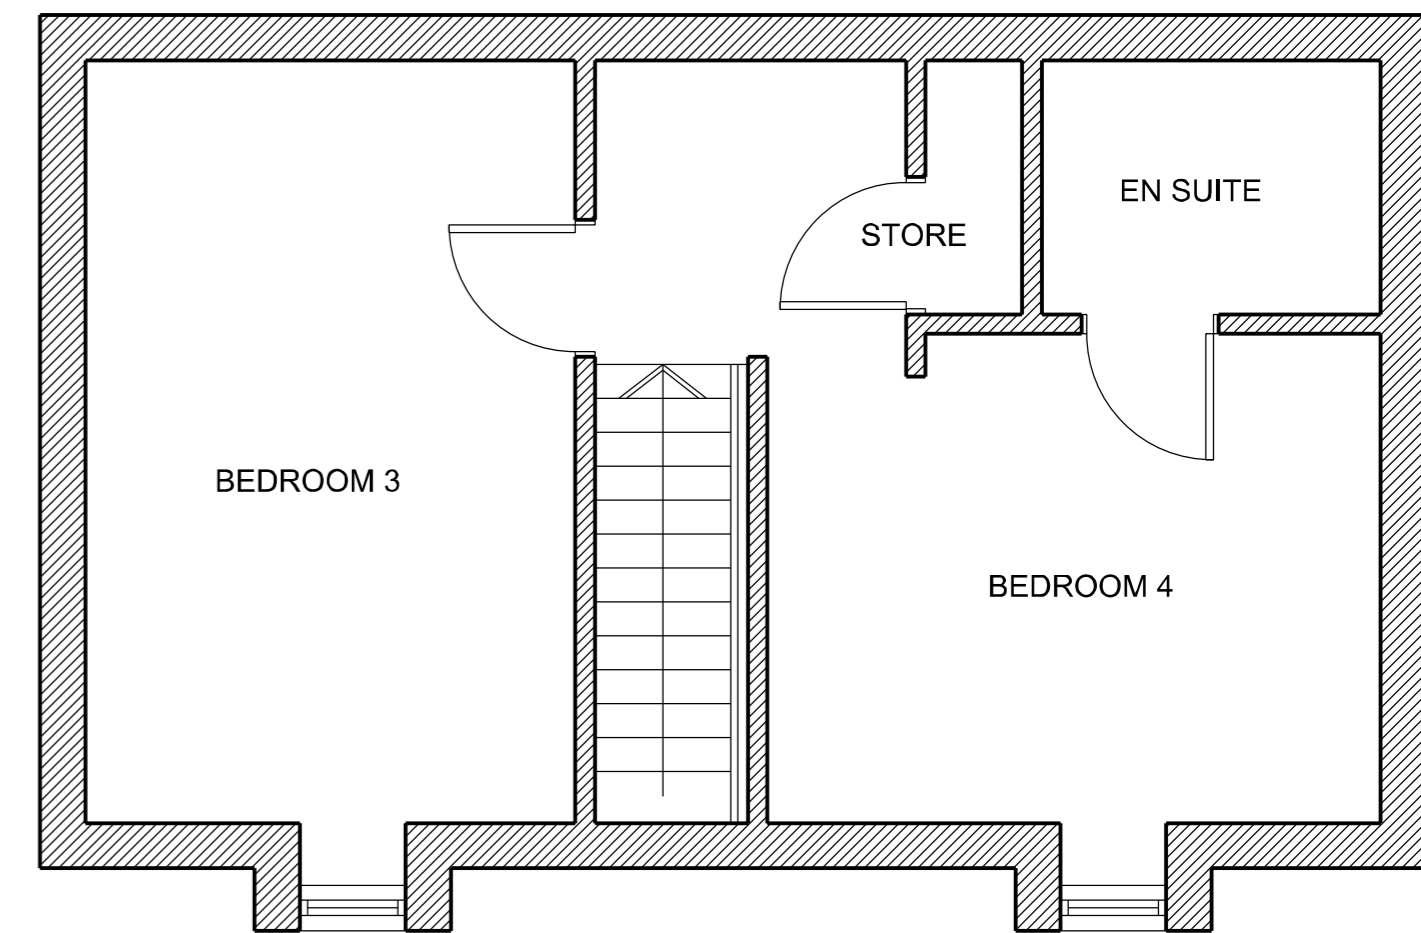


SECOND FLOOR PLAN

PLAN No. 48TR-DRA-03

PROPOSED LAYOUT PLANS

SCALE 1:50 @ A2 1:100@A4

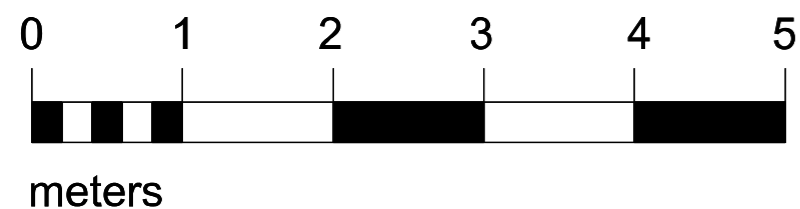

48 The Runway Hatfield Hertfordshire AL10 9GL

