



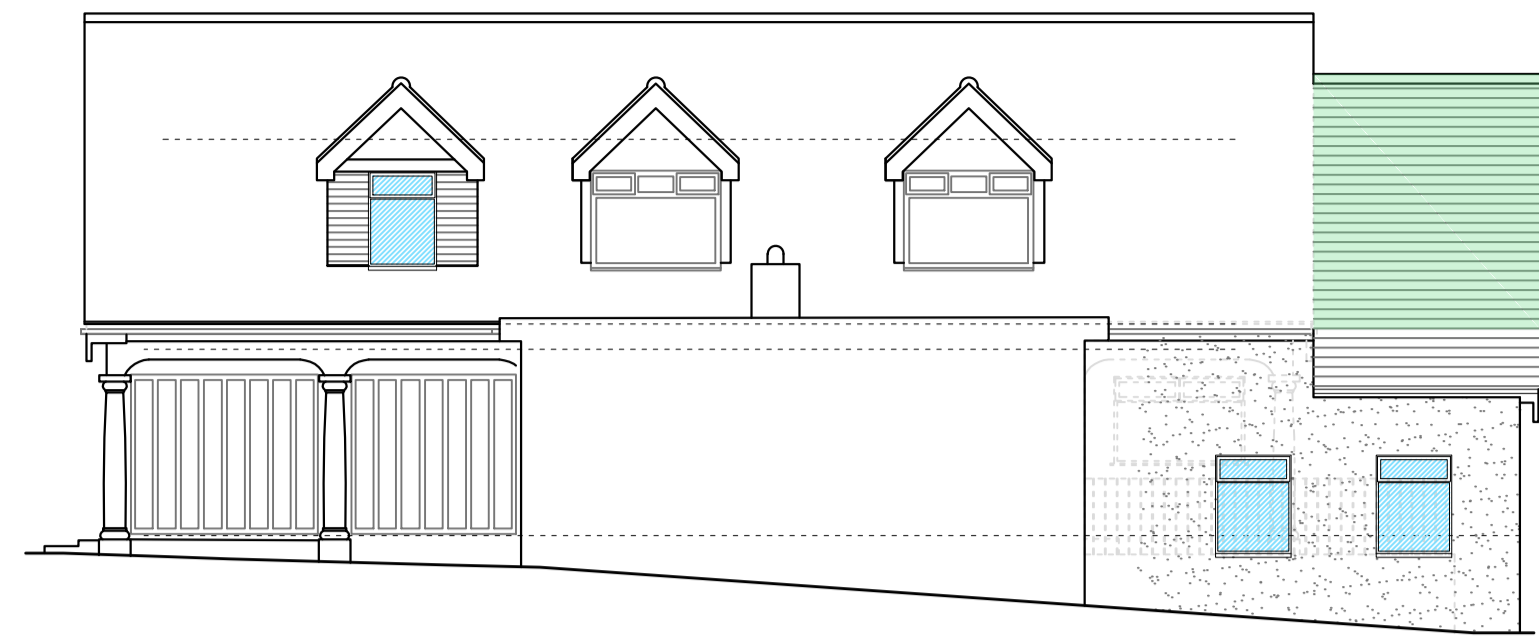


FRONT ELEVATION



SIDE ELEVATION

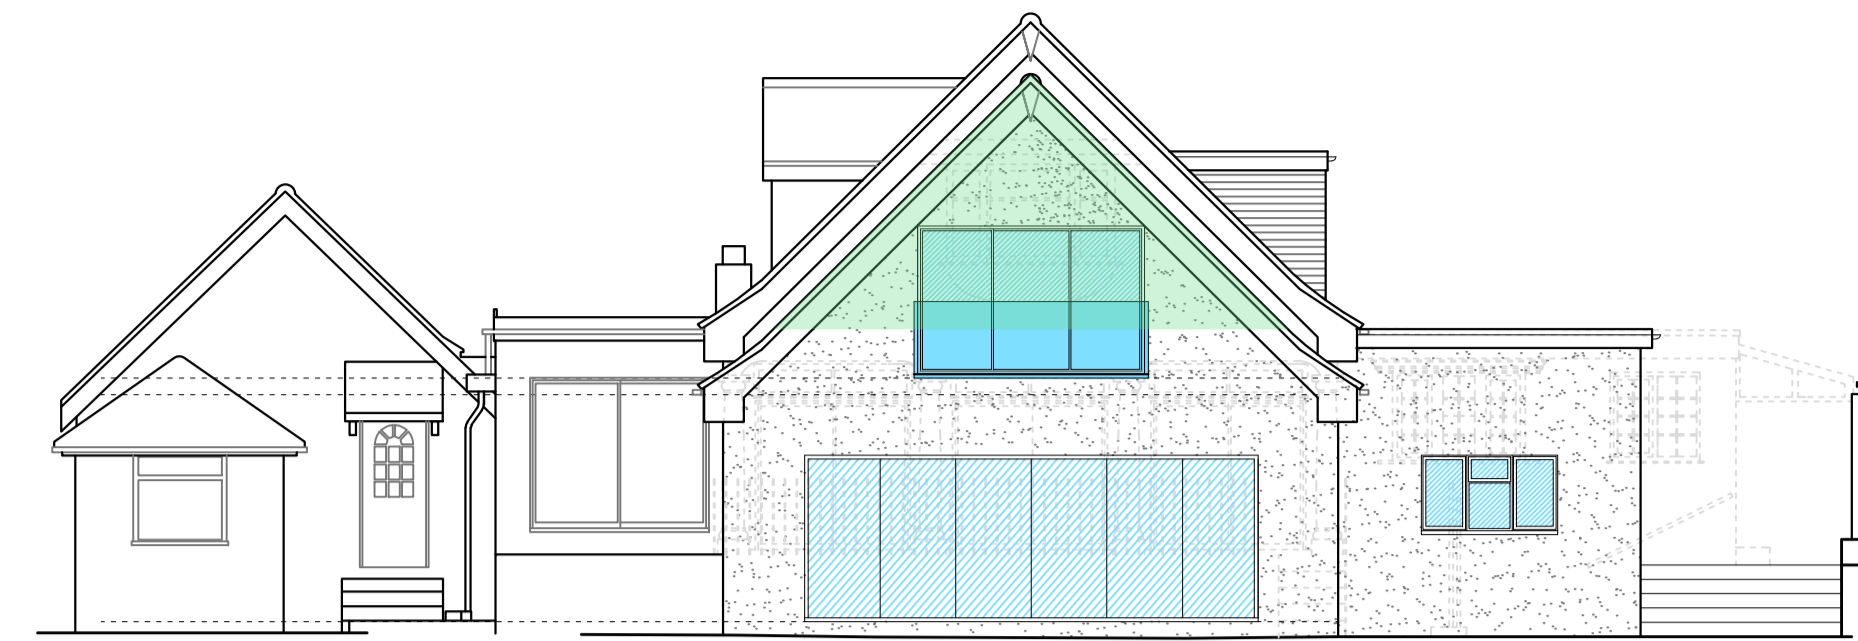


REAR ELEVATION

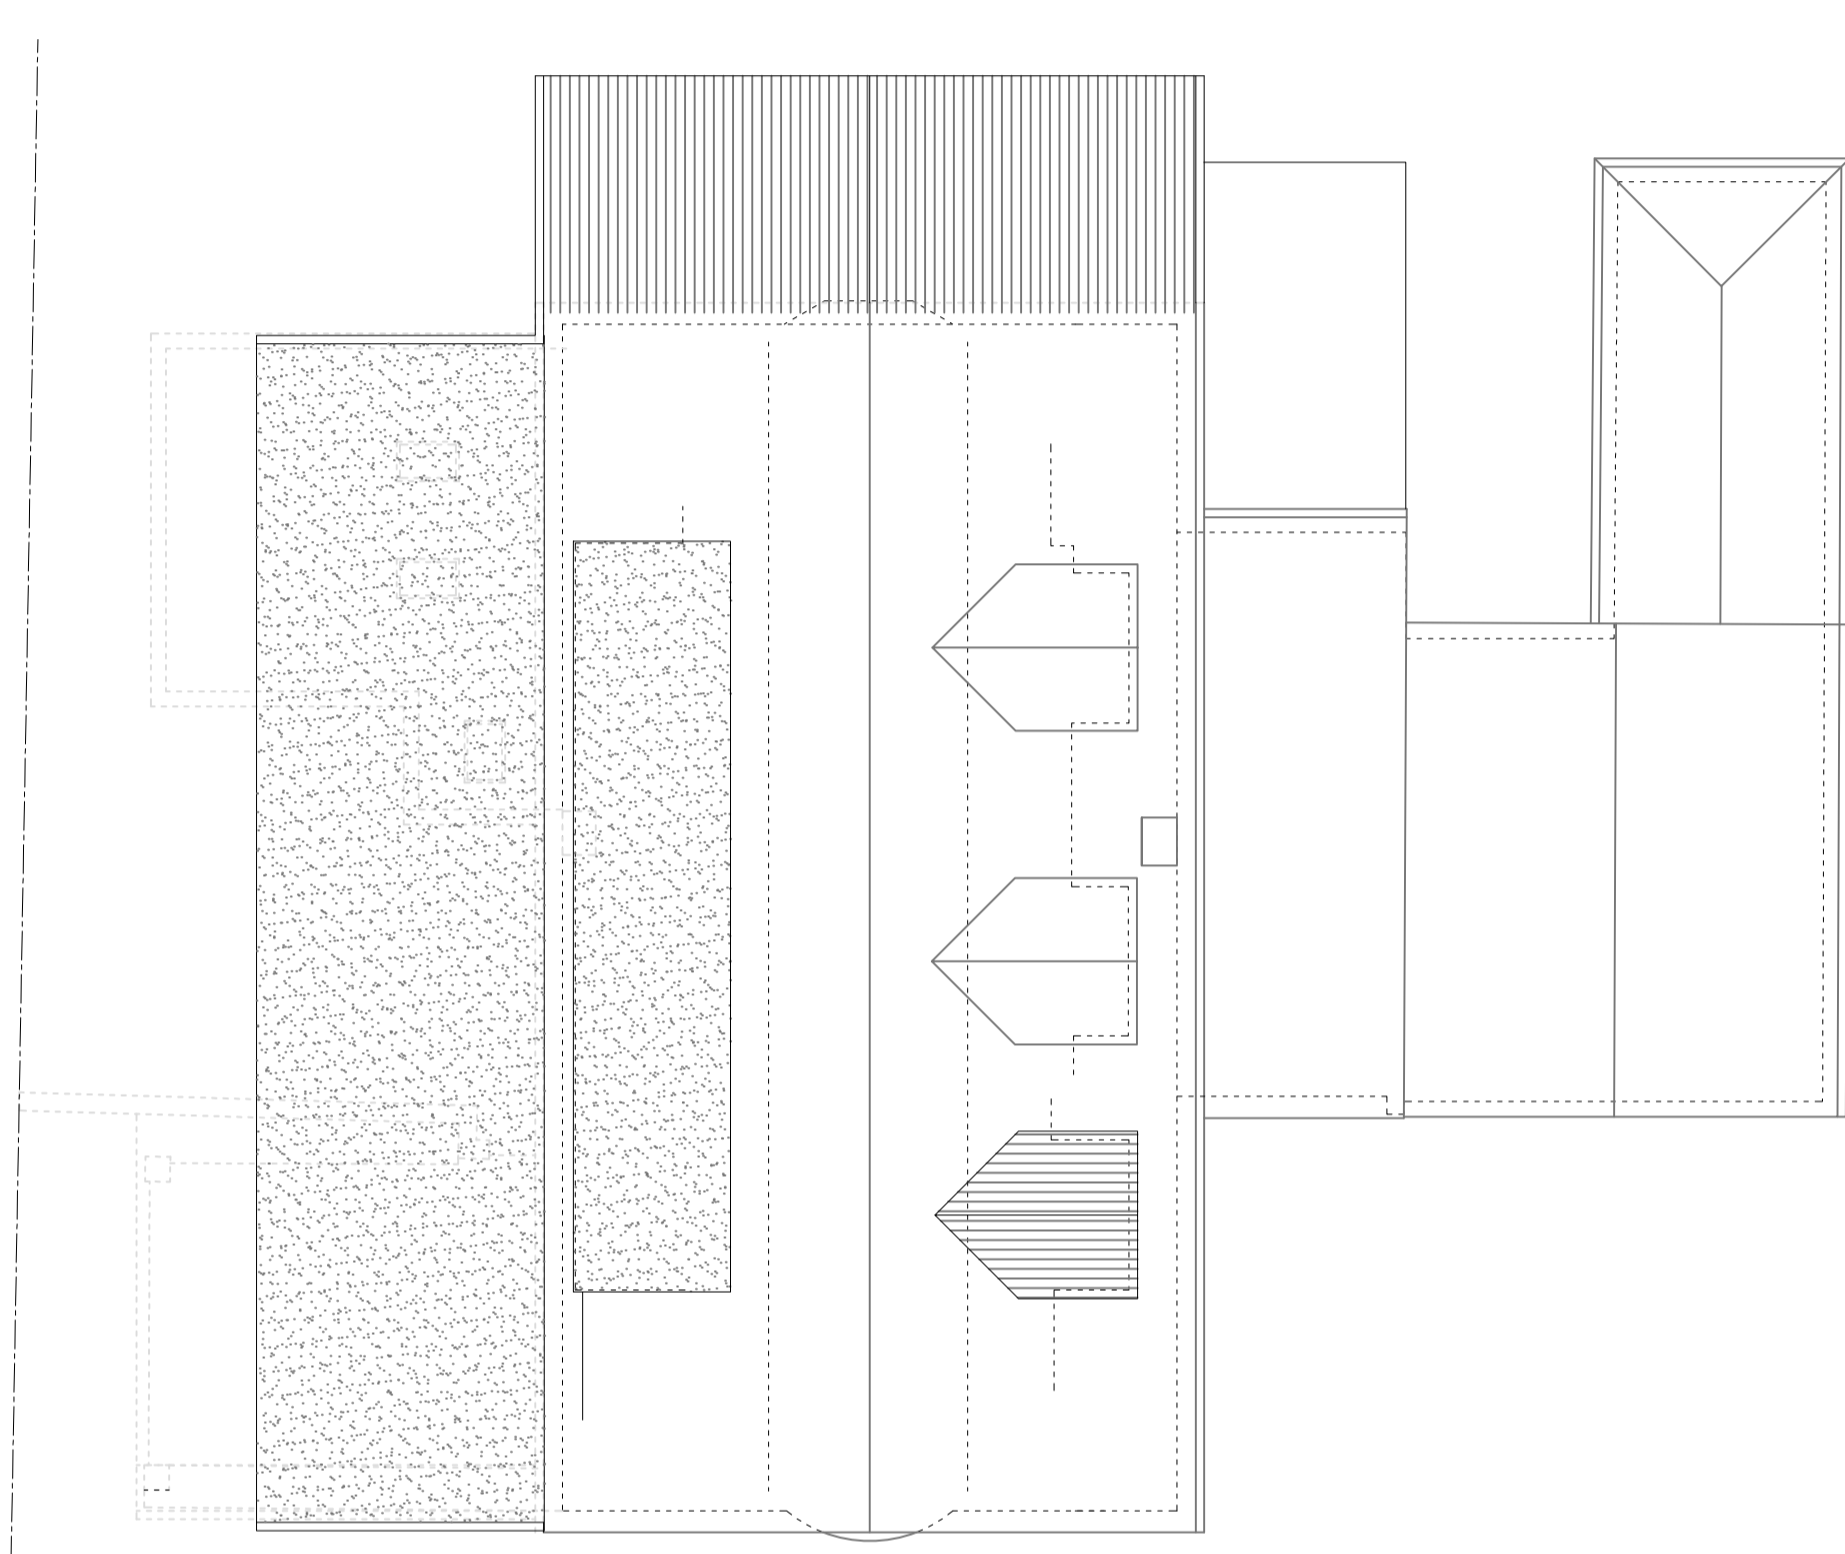


ROOF PLAN

**VOLUME CALCULATIONS:**


NEW WEST FACING DORMER	= 4 M <sup>3</sup>
NEW EAST FACING DORMER EXCLUDING 2X EXISTING DORMERS	= 12 M <sup>3</sup>
VOLUME OF PART OF NEW REAR GABLE, WHICH ONLY ADJOINS THE ORIGINAL ROOF GABLE	= 33M <sup>3</sup>
	= 49 M <sup>3</sup>

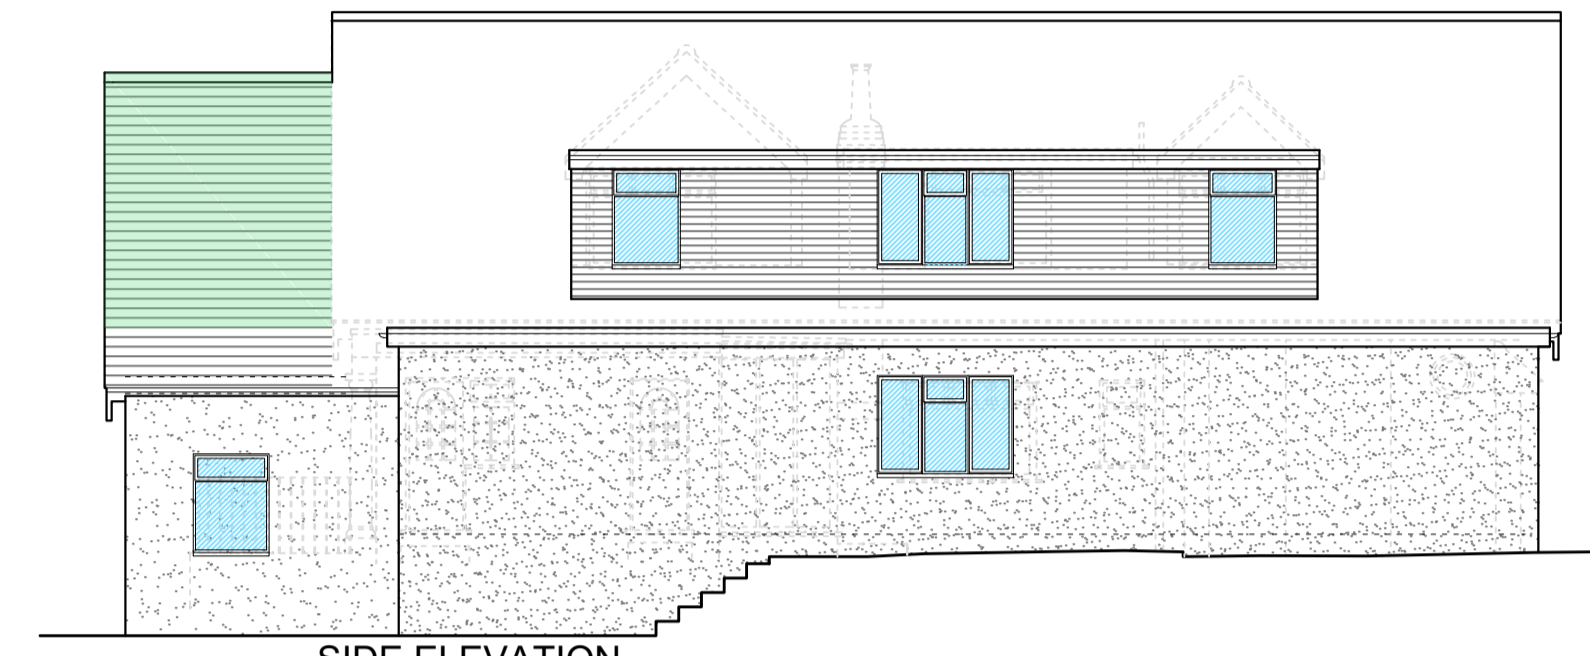

SIDE ELEVATION

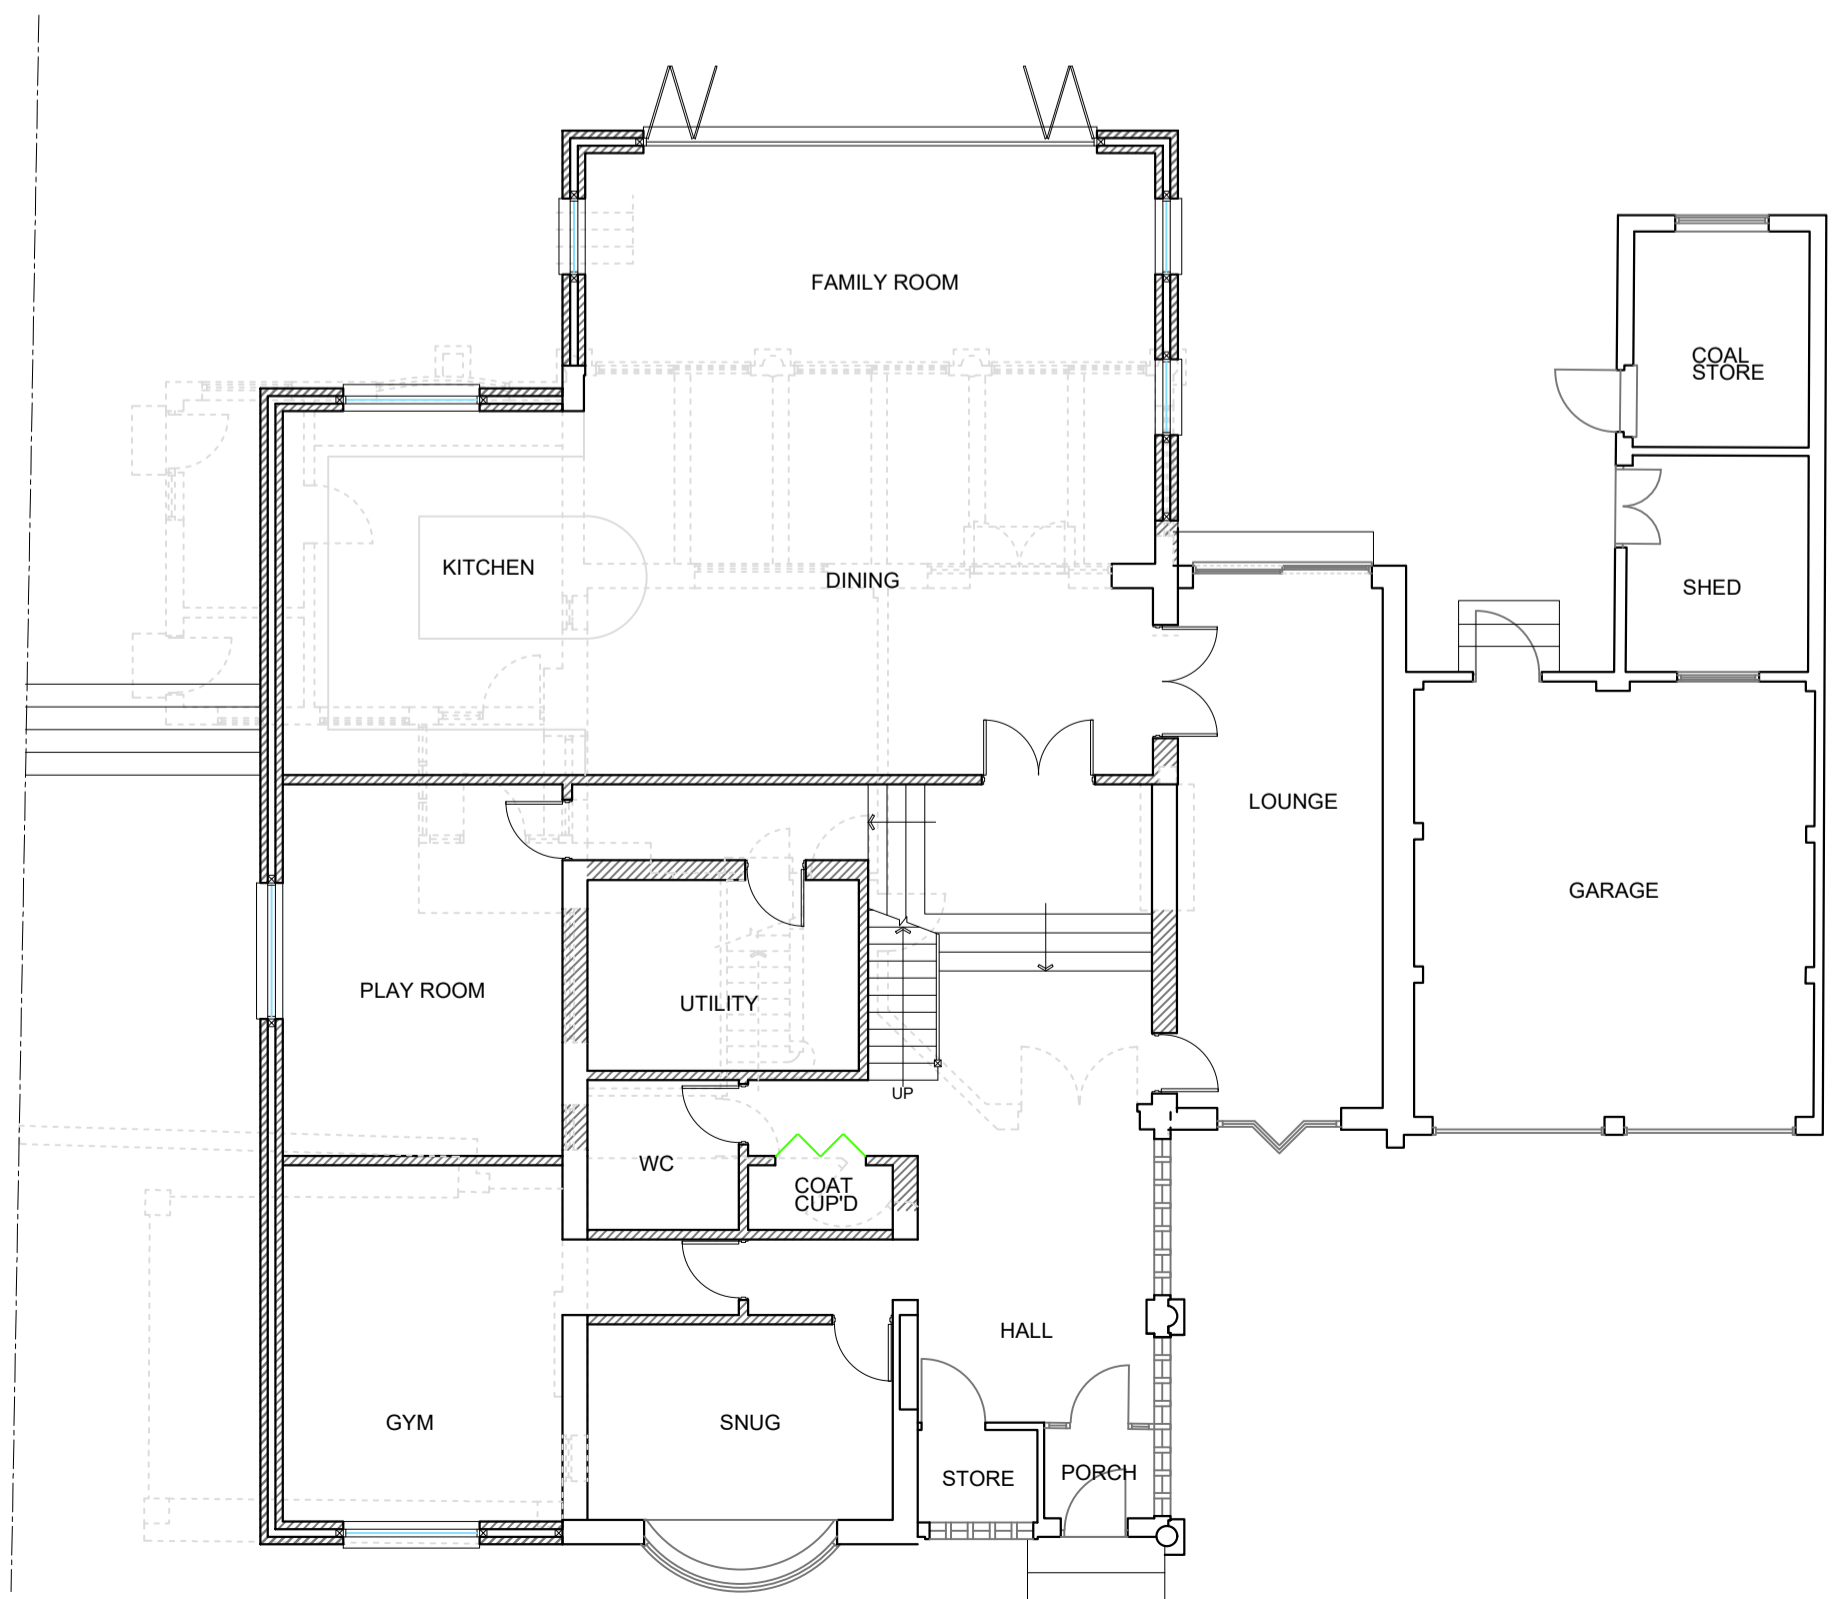

GROUND FLOOR PLAN

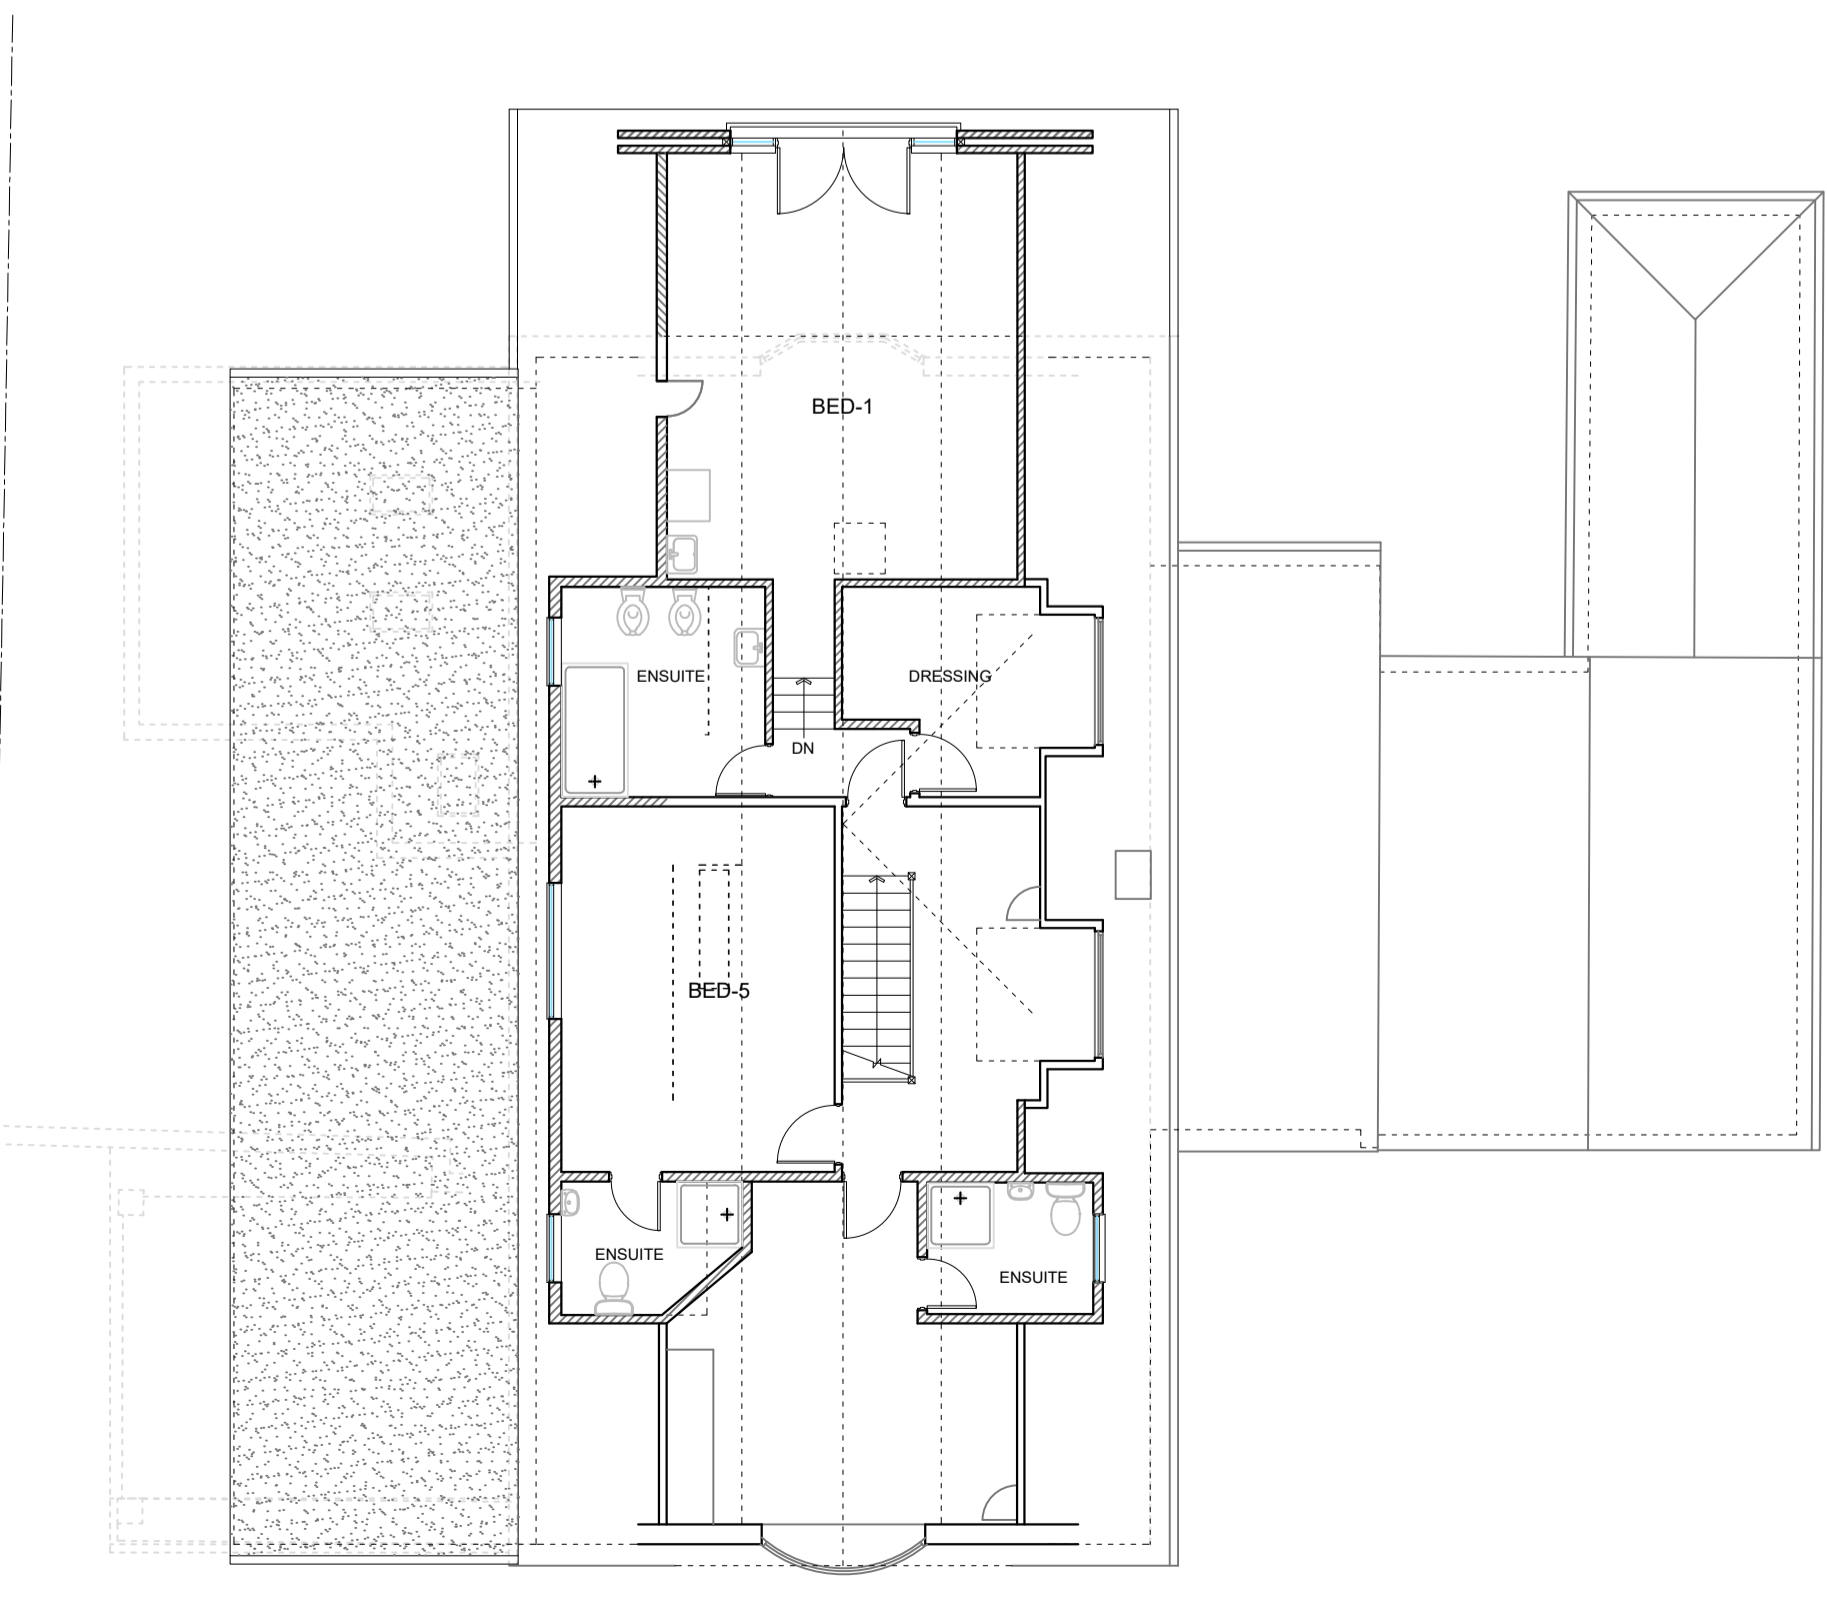

FIRST FLOOR PLAN

THIS DRAWING PRINTED ON A1 SIZE PAPER



Home Extension Designs  
**HOME EXTENSION DESIGNS**  
 60 BRIDGE ROAD EAST  
 WELWYN GARDEN CITY  
 HERTS AL7 1JU  
 tel : 01707 393971  
 fax : 01707 393980  
 e:stuart@hed.co.uk

Project: 99 The Ridgeway, Northaw

Drawing Title: **PLANS AND ELEVATIONS AS PROPOSED**

Drawn By: ALI Scale: 1:100 Date: June 2020  
 Dwg Status: PLANNING Checked:  
 Drawing No: 4996-COL-APP-01 Revision: A

