



GROUND FLOOR PLAN

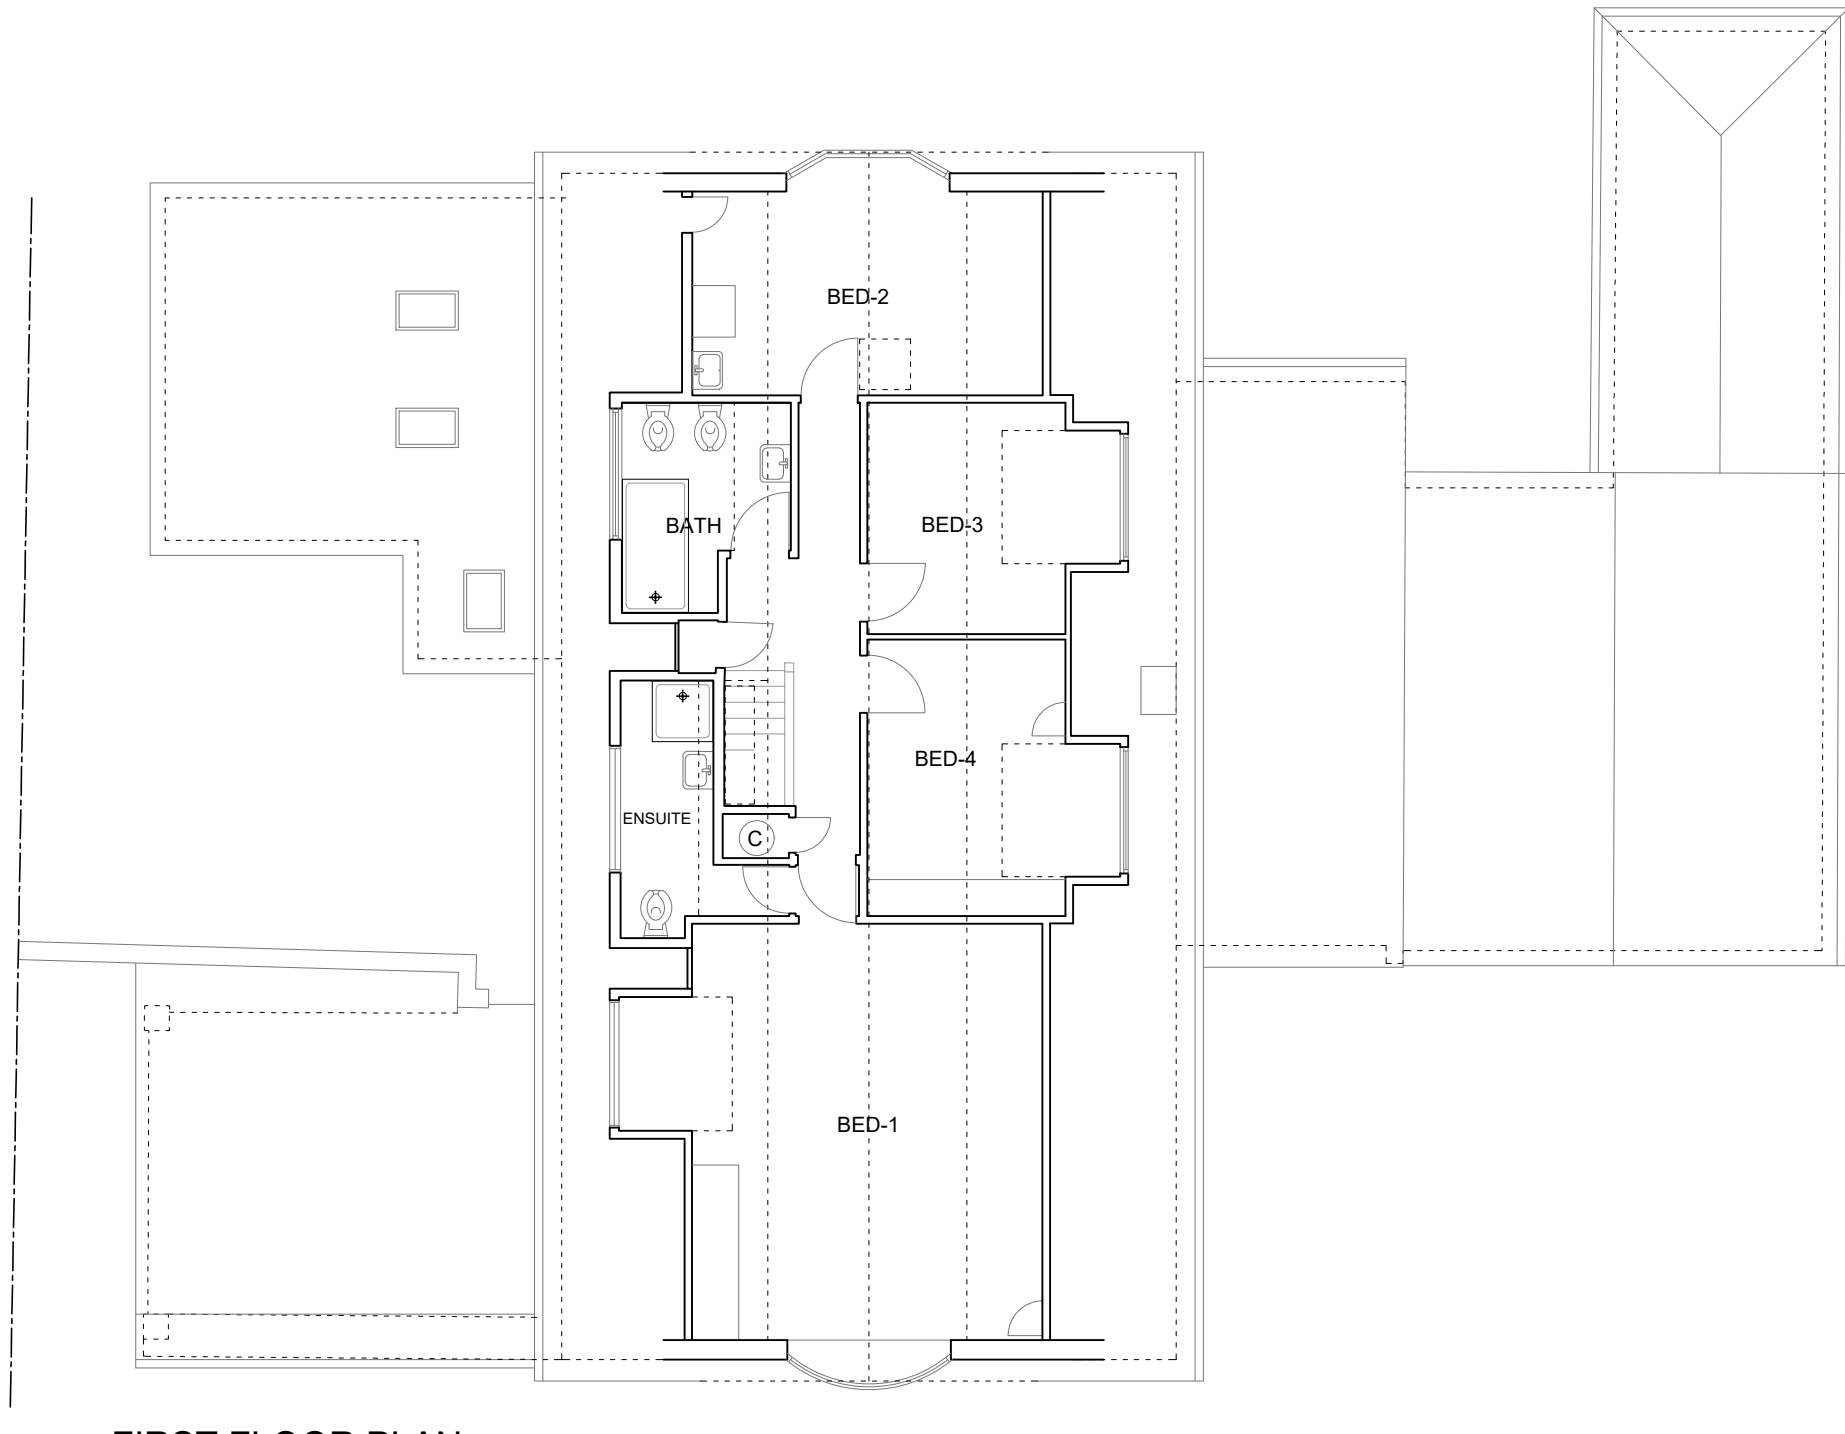


FIRST FLOOR PLAN

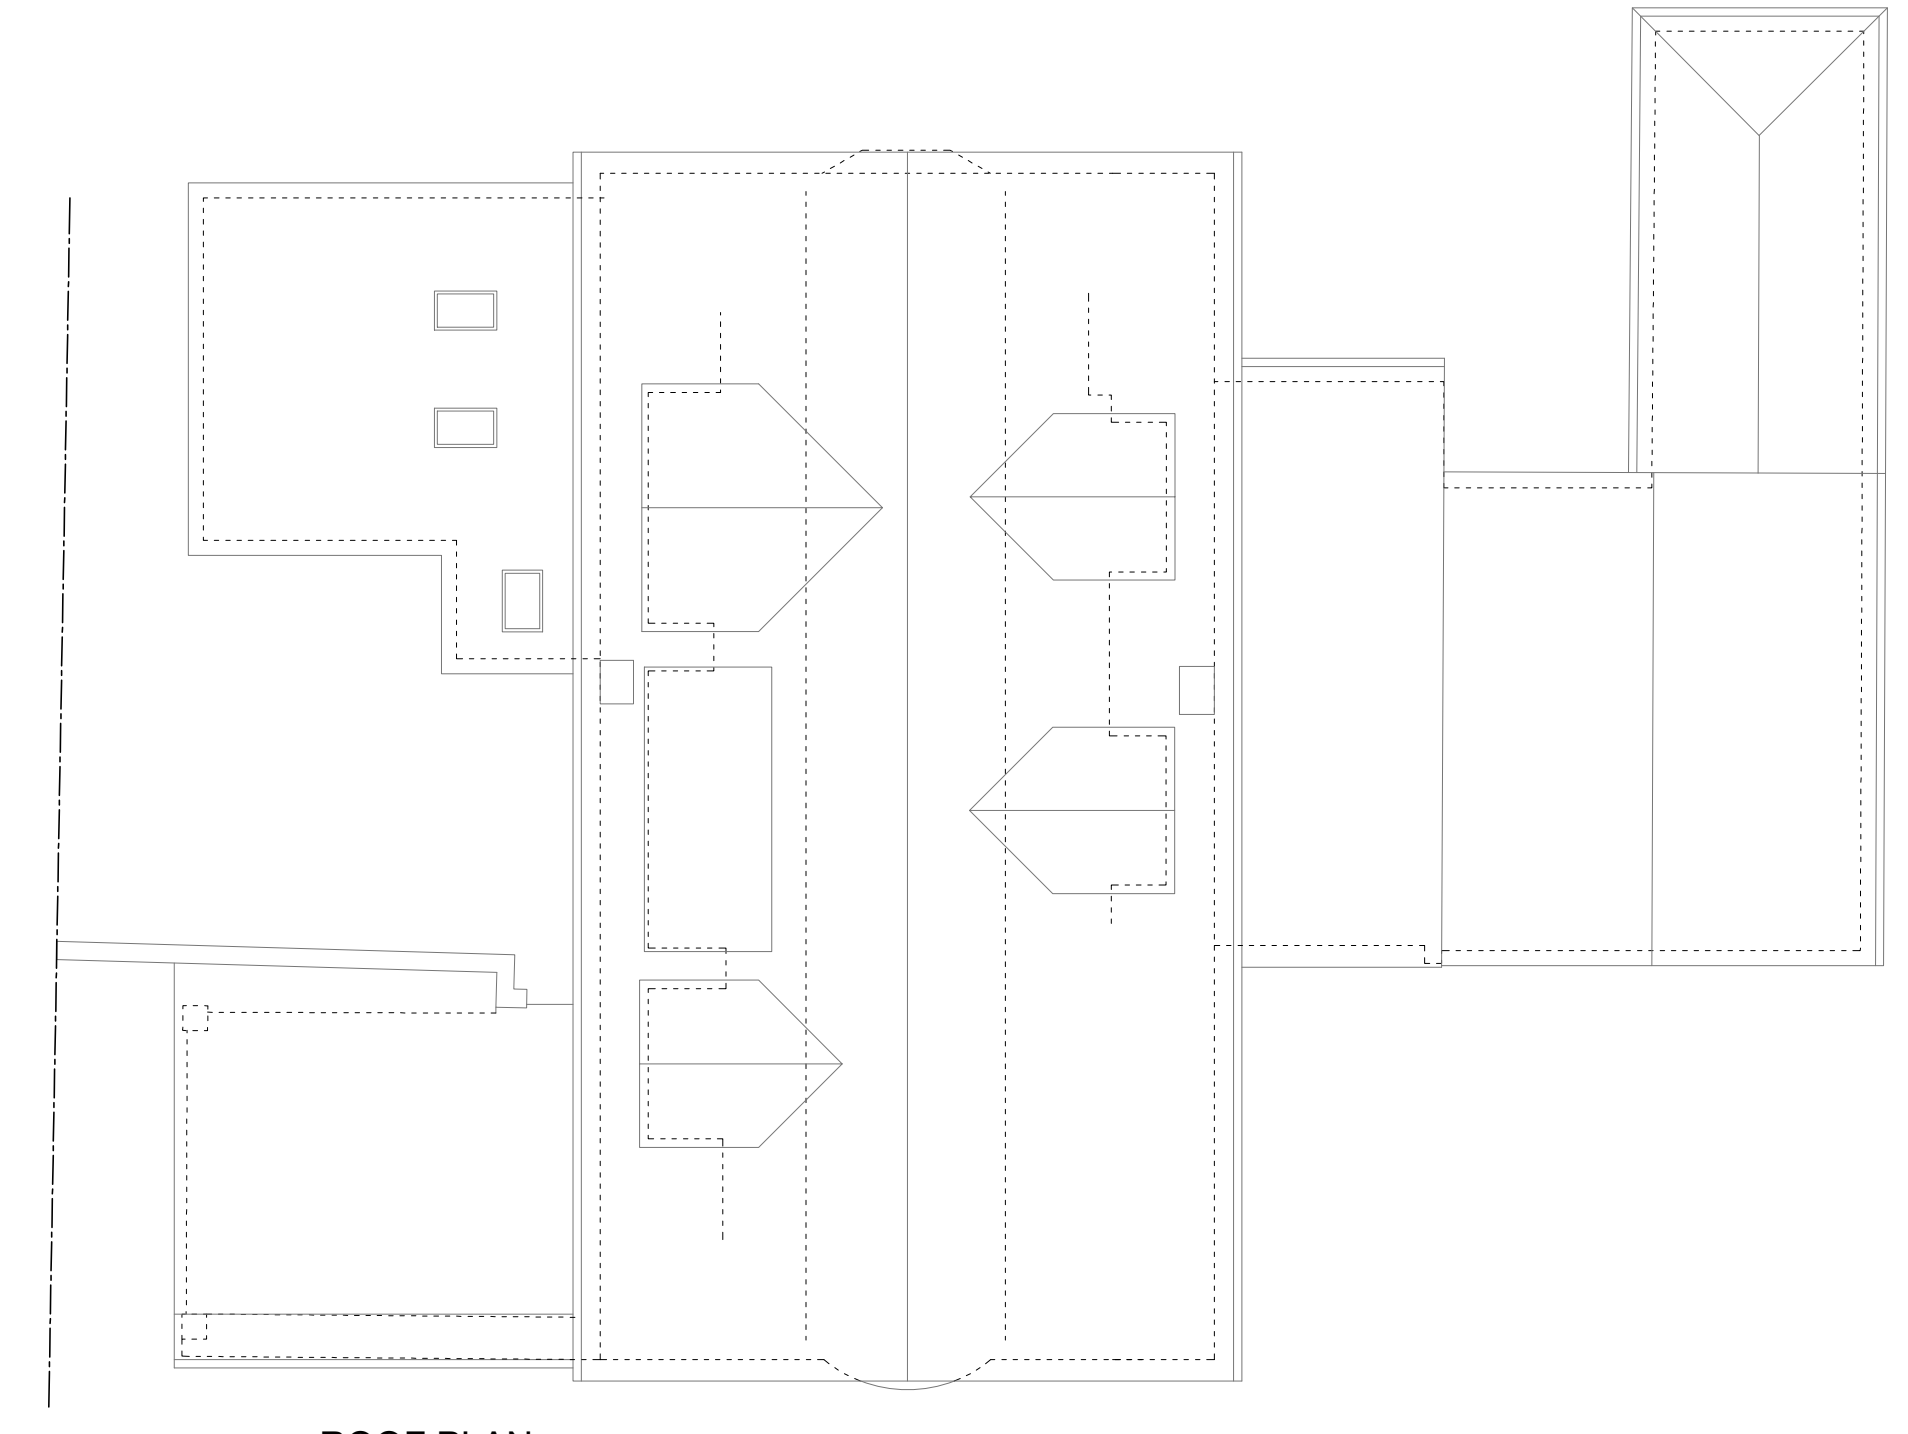

ROOF PLAN



FRONT ELEVATION

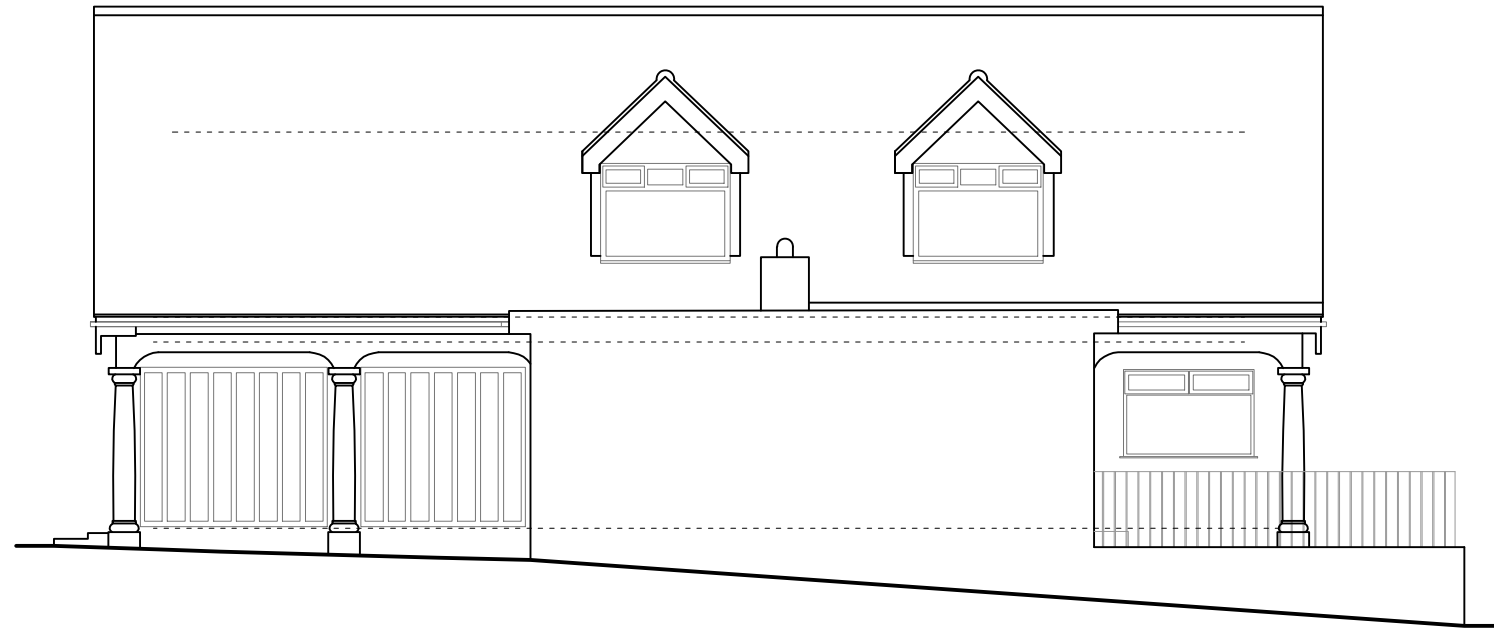



SIDE ELEVATION



REAR ELEVATION



SIDE ELEVATION

  

THIS DRAWING PRINTED ON A1 SIZE PAPER



Home Extension Designs

HOME EXTENSION DESIGNS
 60 BRIDGE ROAD EAST
 WELWYN GARDEN CITY
 HERTS AL7 1JU
 tel : 01707 393971
 fax : 01707 393980
 e:stuartc@hed.co.uk

Project: 99 The Ridgeway, Northa

Drawing Title: PLANS AND ELEVATIONS AS EXISTING

Drawn By: ALI	Scale: 1:100	Date: June 2020
Dwg Status: EXISTING	Checked:	
Drawing No: 4996-E01	Revision:	