




GROUND FLOOR PLAN

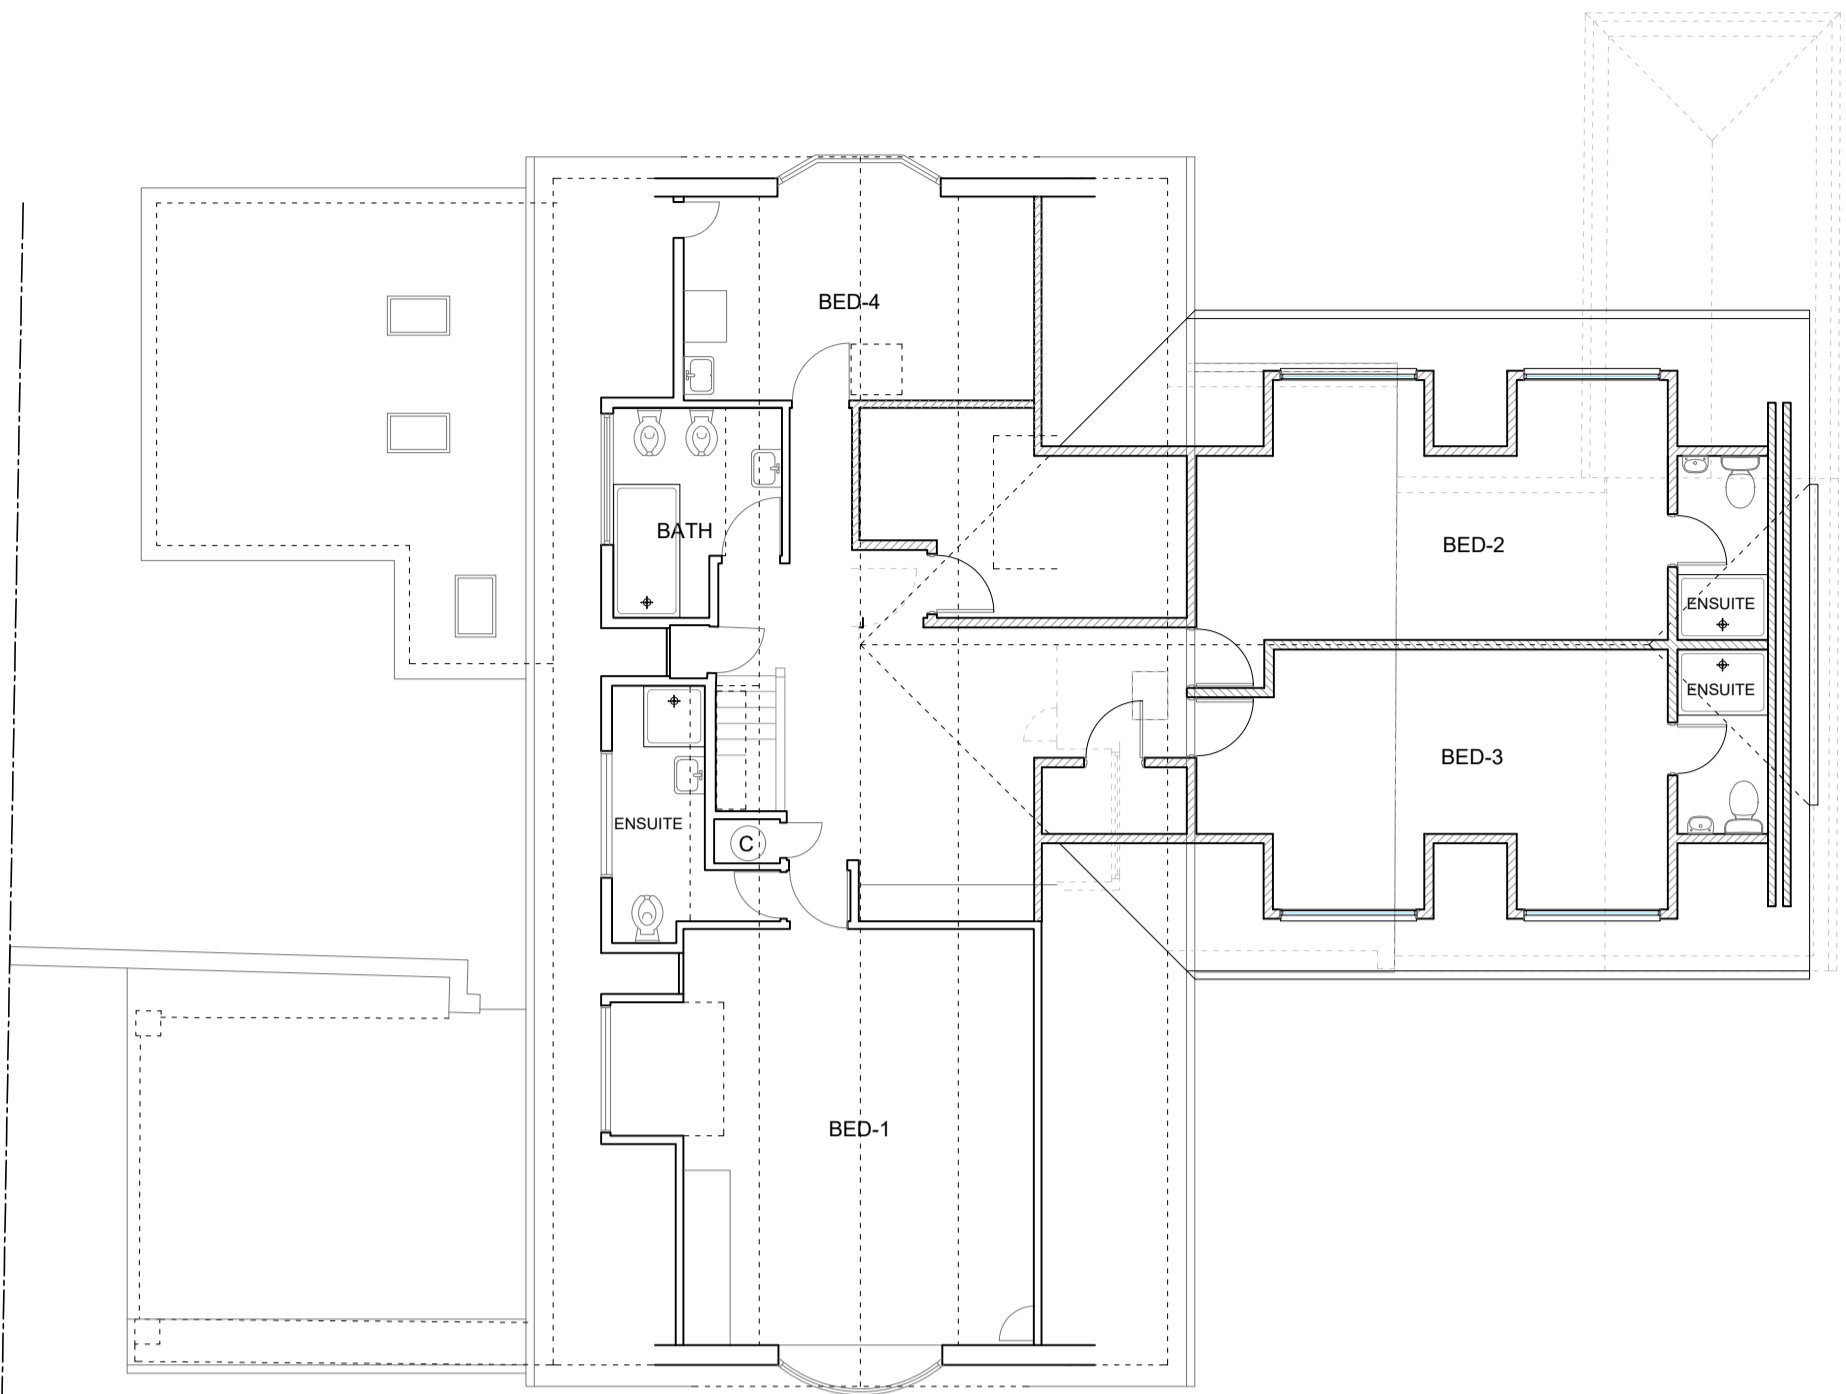

FIRST FLOOR PLAN

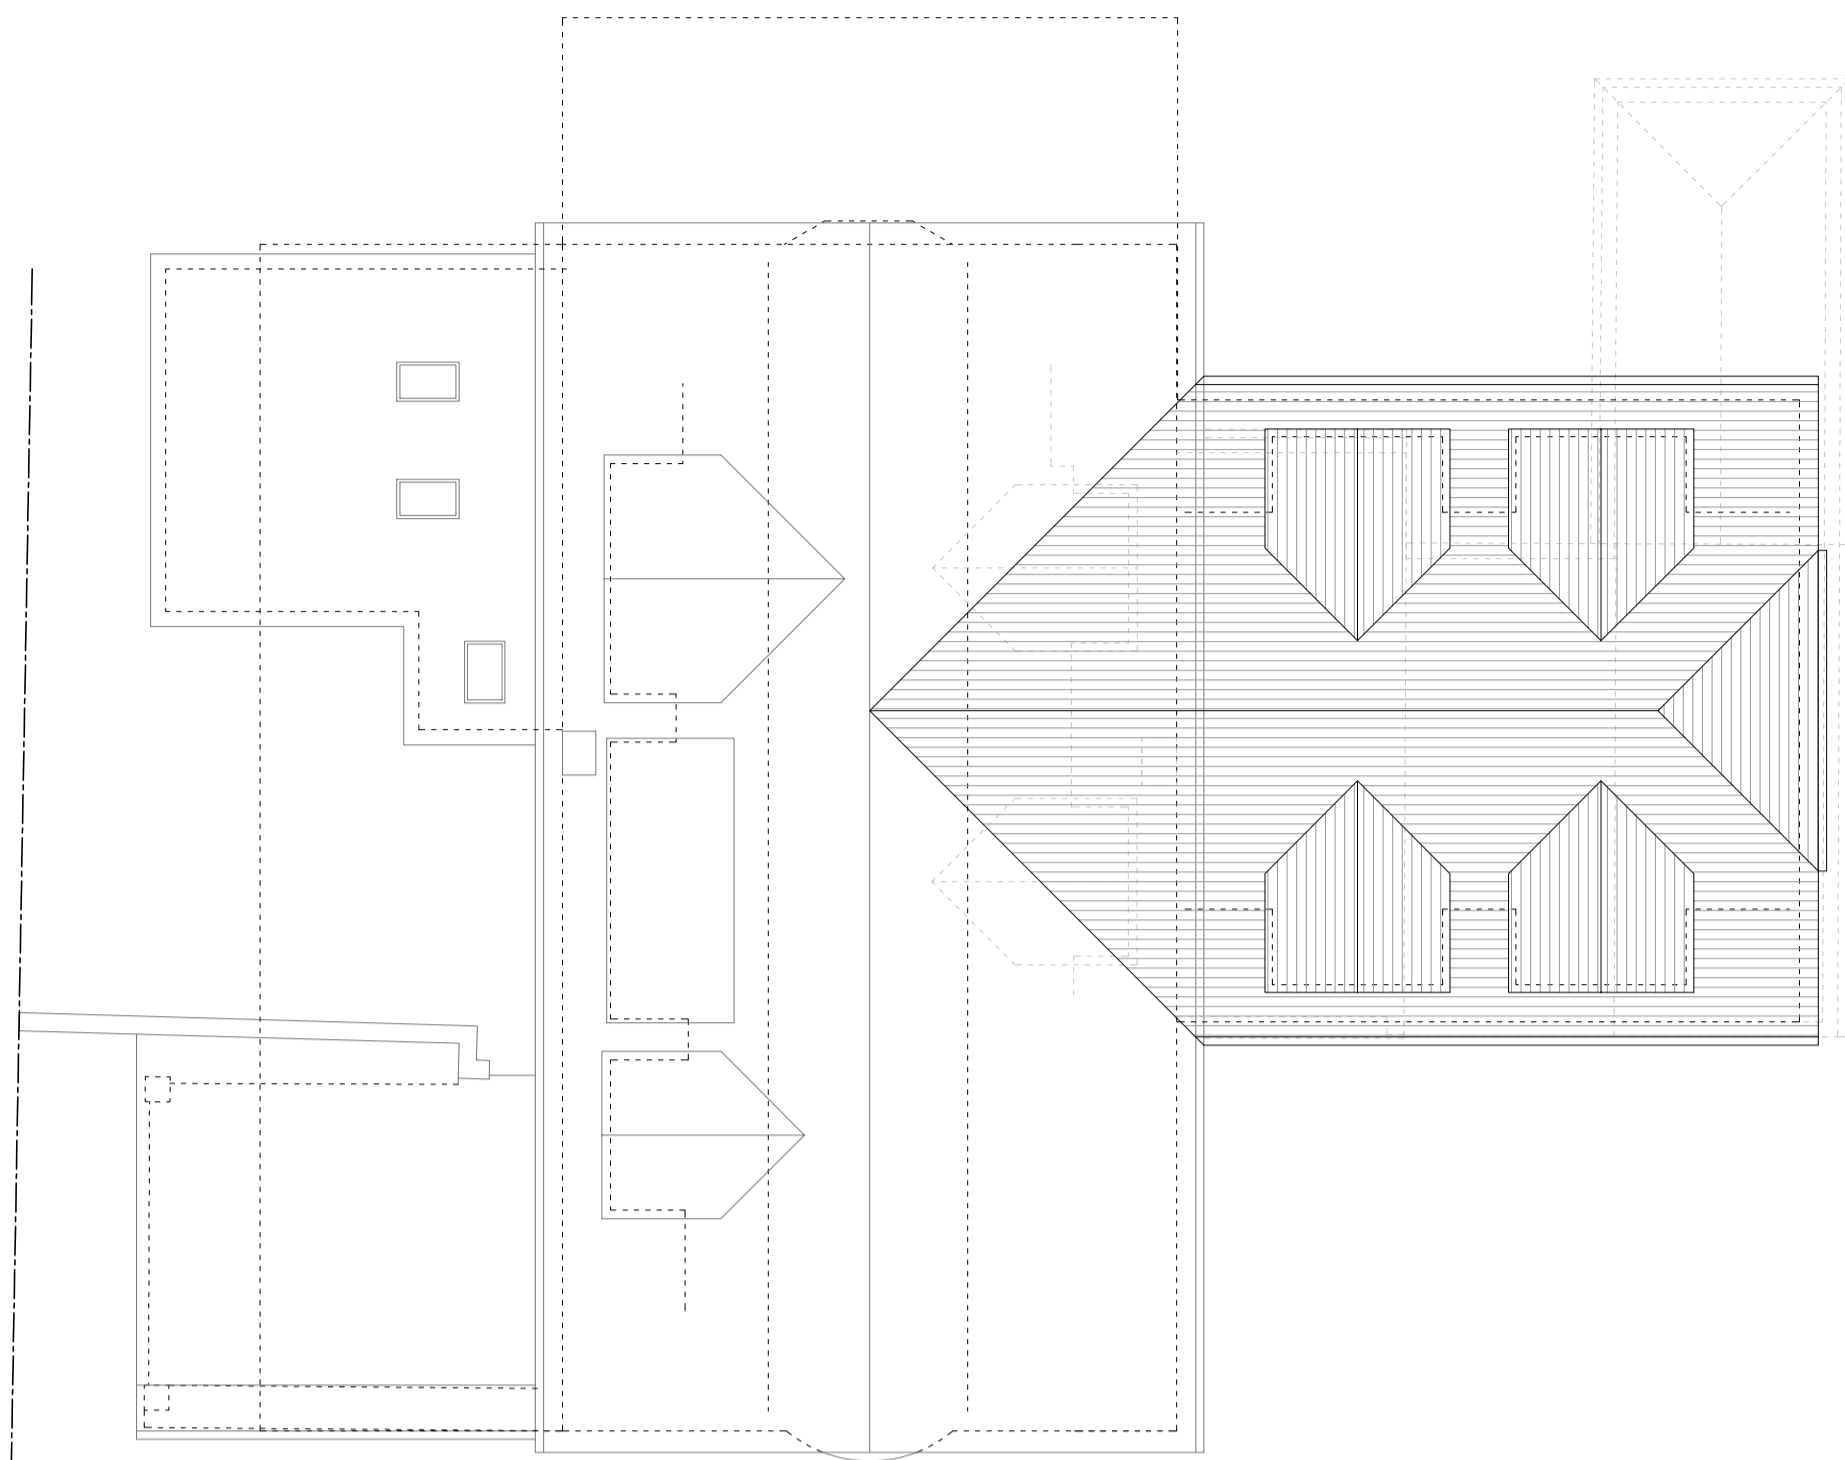


ROOF PLAN

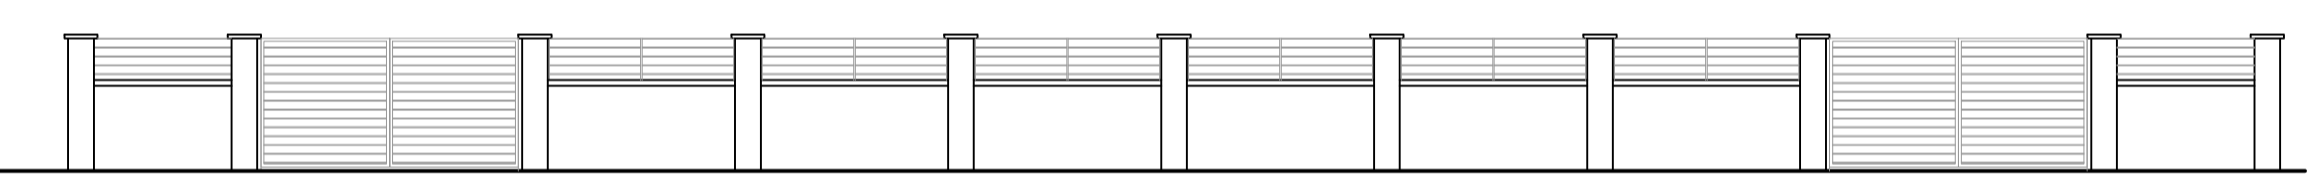

FENCE ELEVATION



FRONT ELEVATION

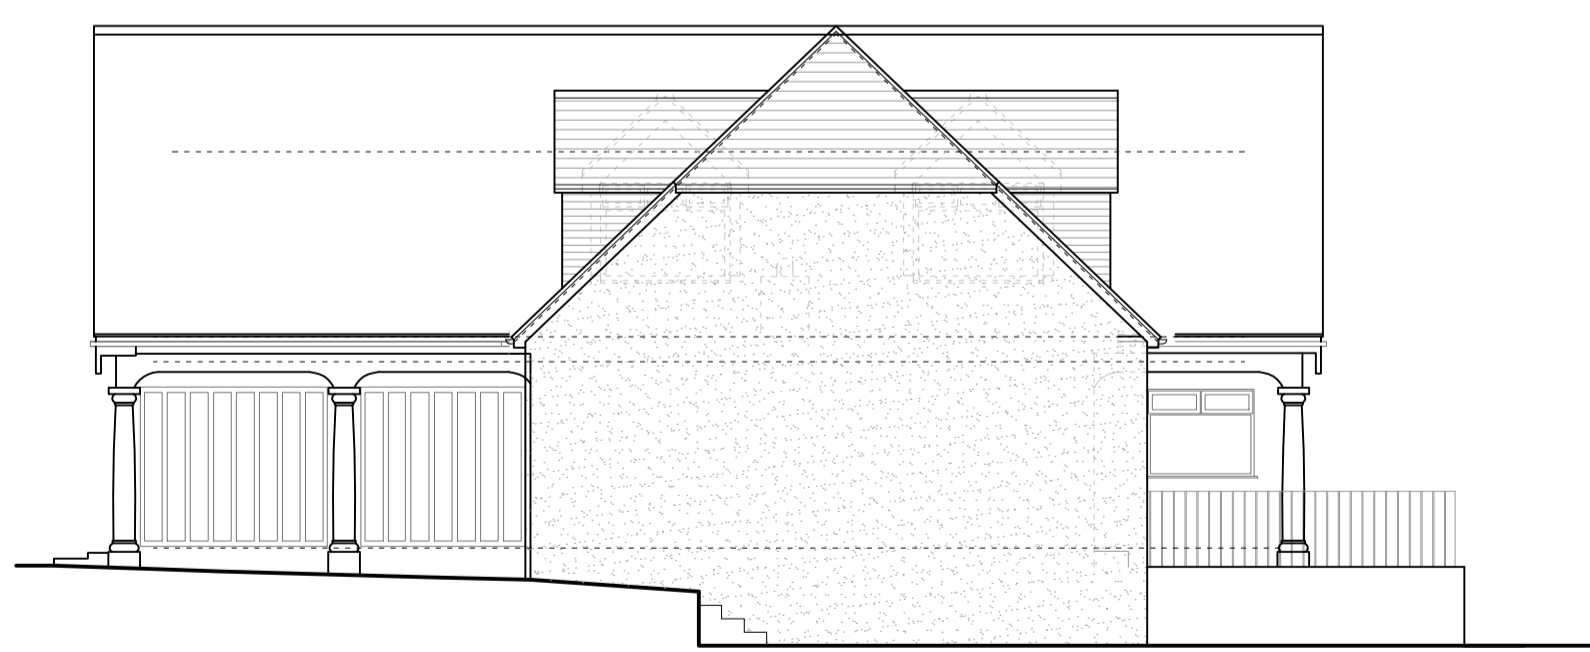


SIDE ELEVATION



REAR ELEVATION



SIDE ELEVATION

 

THIS DRAWING PRINTED ON A1 SIZE PAPER



Home Extension Designs
HOME EXTENSION DESIGNS
 60 BRIDGE ROAD EAST
 WELWYN GARDEN CITY
 HERTS AL7 1JU
 tel : 01707 393971
 fax : 01707 393980
 e:stuartc@hed.co.uk

Project: 99 The Ridgeway, Northa

Drawing Title: **PLANS AND ELEVATIONS AS PROPOSED**

Drawn By: ALI	Scale: 1:100	Date: June 2020
Dwg Status: PLANNING	Checked:	
Drawing No: 4996-PLNG-P01	Revision:	

