




GROUND FLOOR PLAN

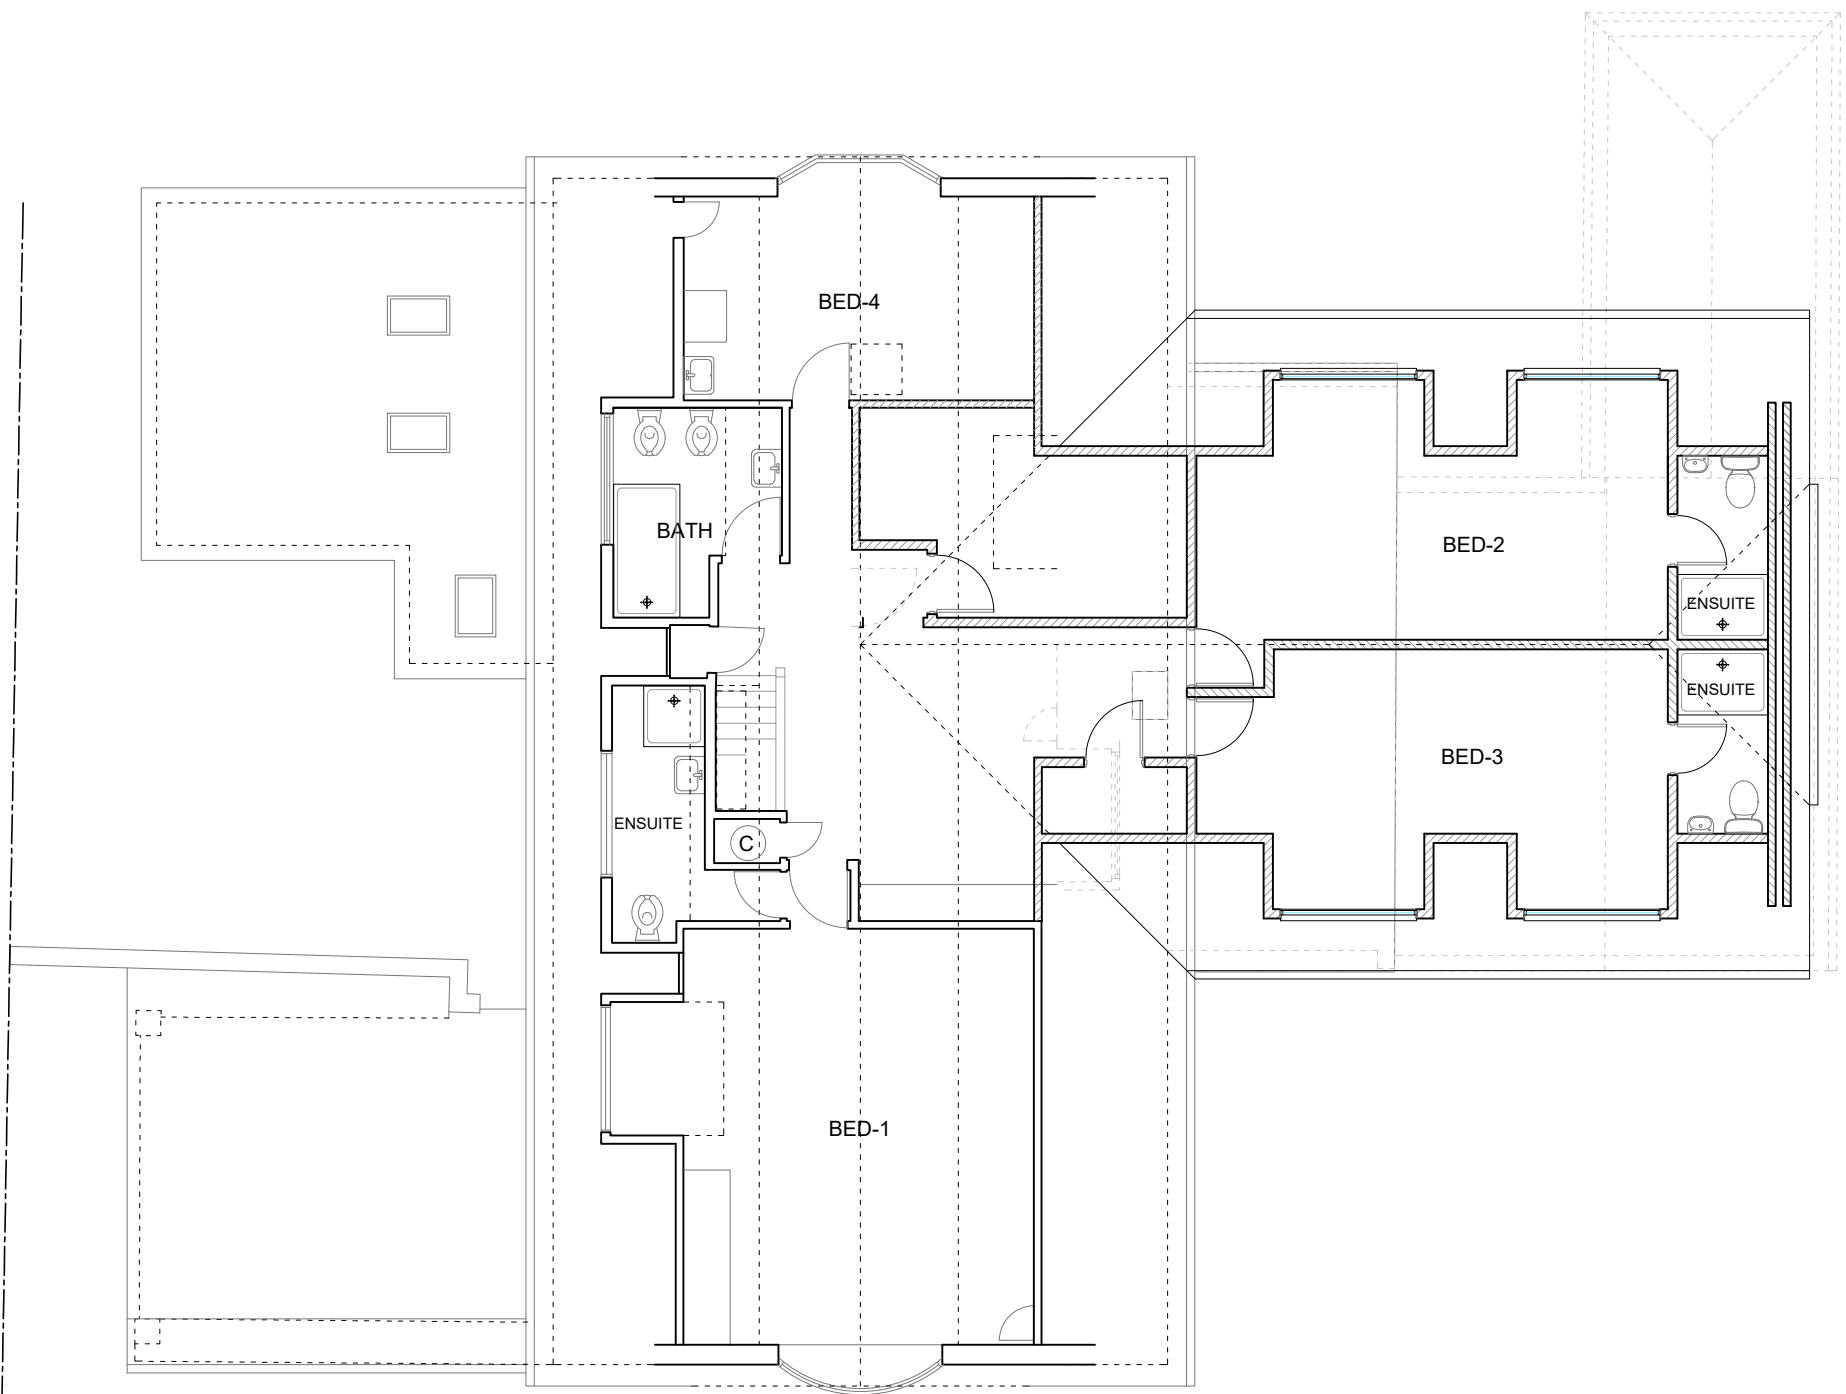

FIRST FLOOR PLAN

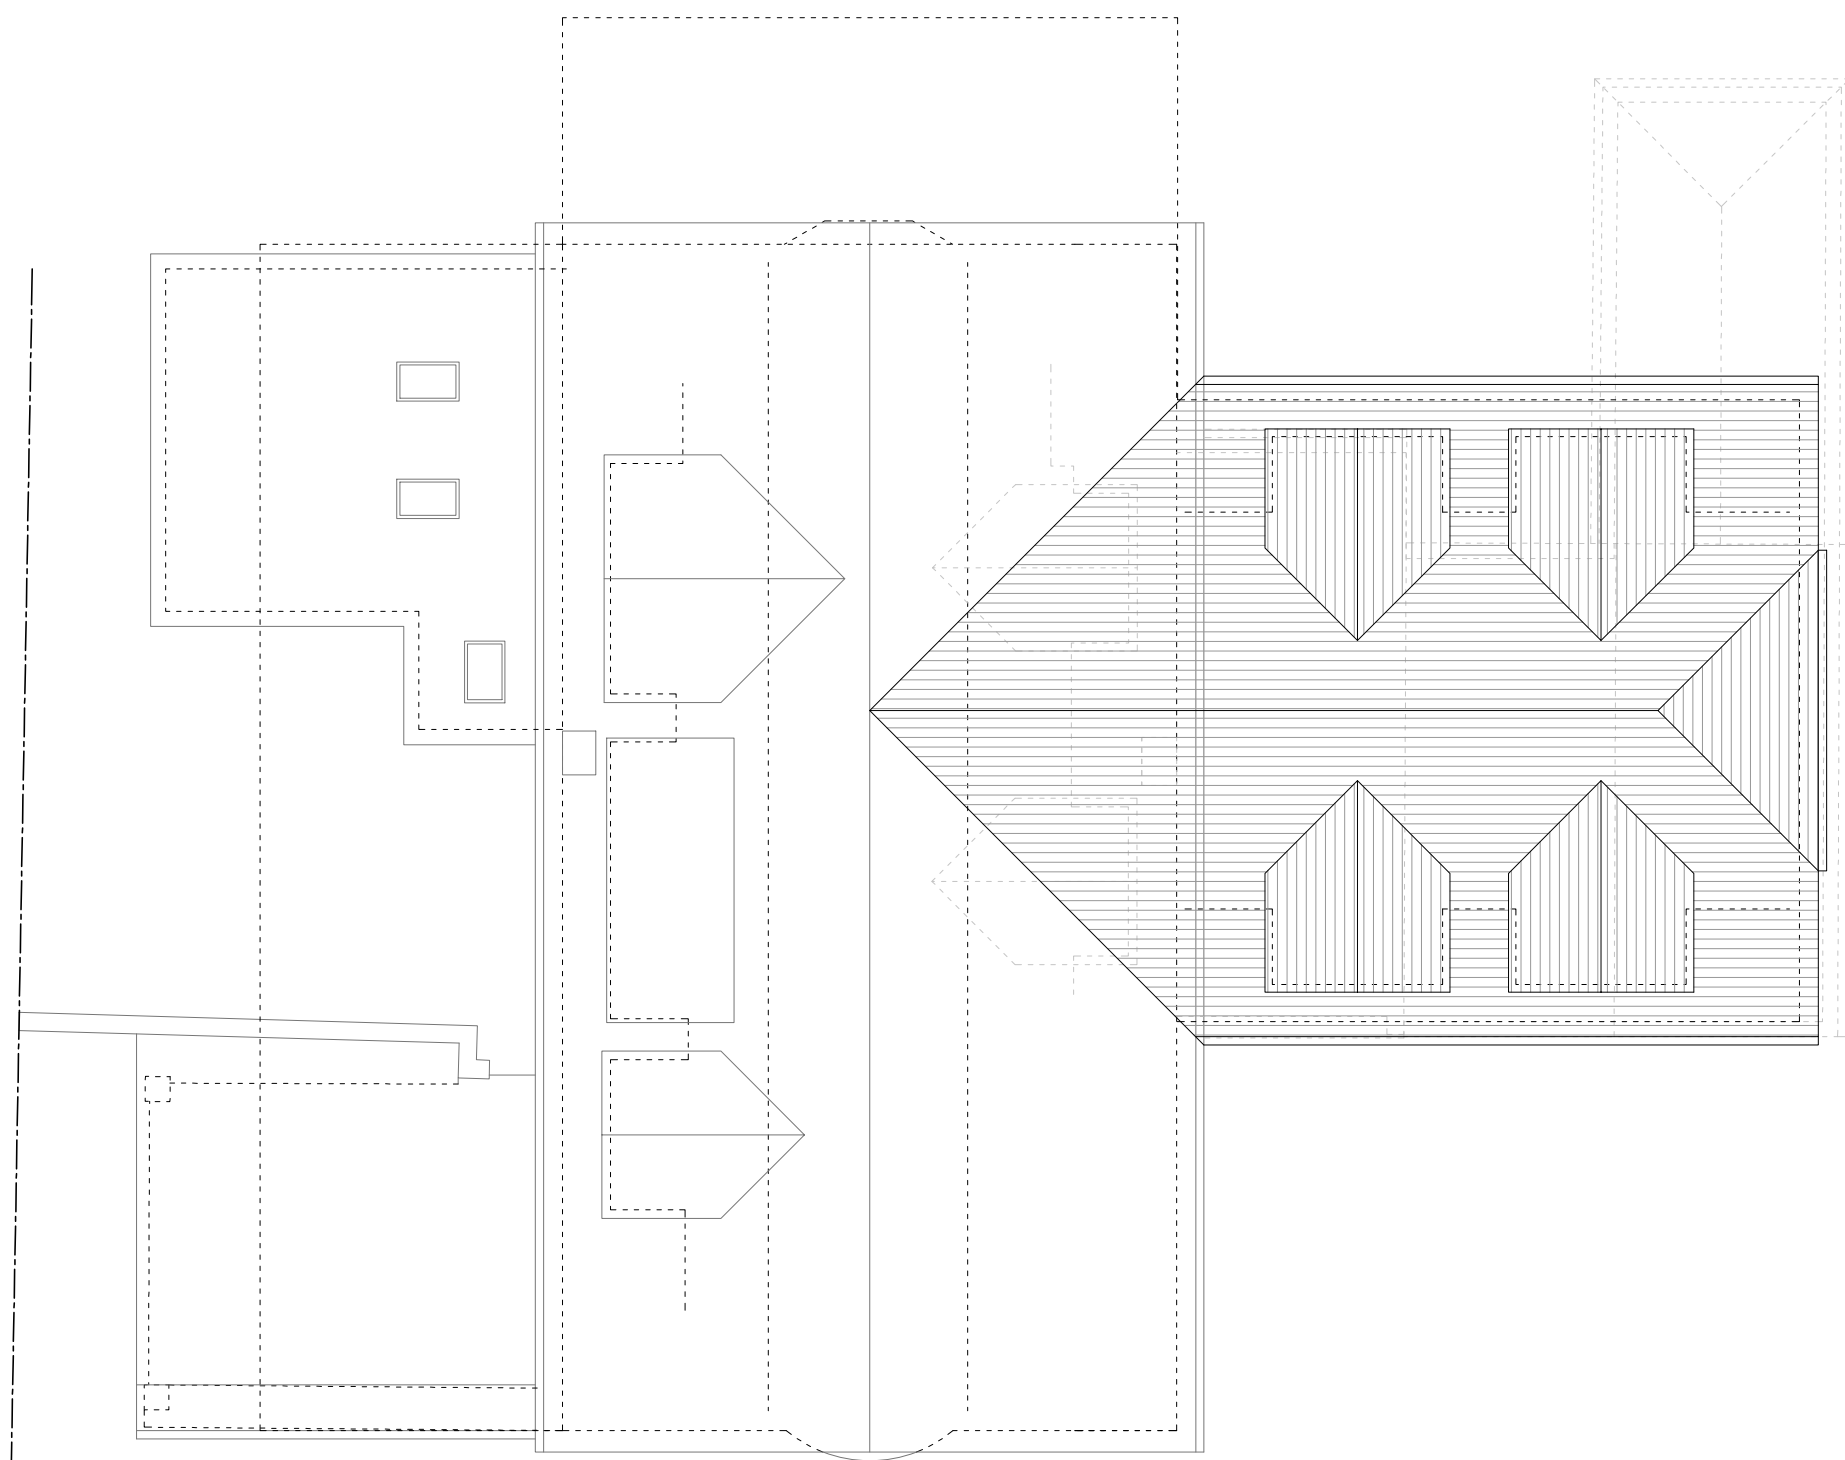

ROOF PLAN

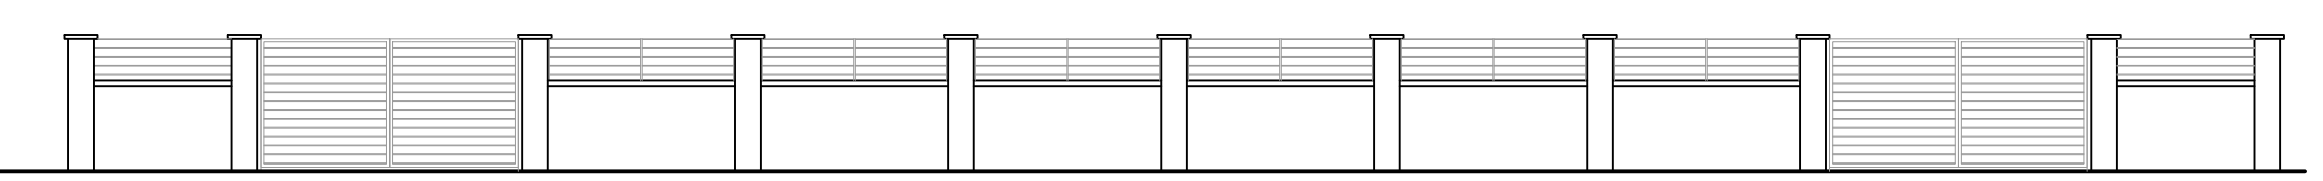

FENCE ELEVATION



FRONT ELEVATION




SIDE ELEVATION



REAR ELEVATION



SIDE ELEVATION

 

THIS DRAWING PRINTED ON A1 SIZE PAPER



HOME EXTENSION DESIGNS
 60 BRIDGE ROAD EAST
 WELWYN GARDEN CITY
 HERTS AL7 1JU
 tel : 01707 393971
 fax : 01707 393980
 e:stuartc@hed.co.uk

Project: 99 The Ridgeway, Northaw

Drawing Title: PLANS AND ELEVATIONS AS PROPOSED

Drawn By: ALI Scale: 1:100 Date: June 2020

Dwg Status: PLANNING Checked:

Drawing No: 4996-PLNG-P01 Revision: A

