



NOTES


Drawings for planning purposes only and not for construction.

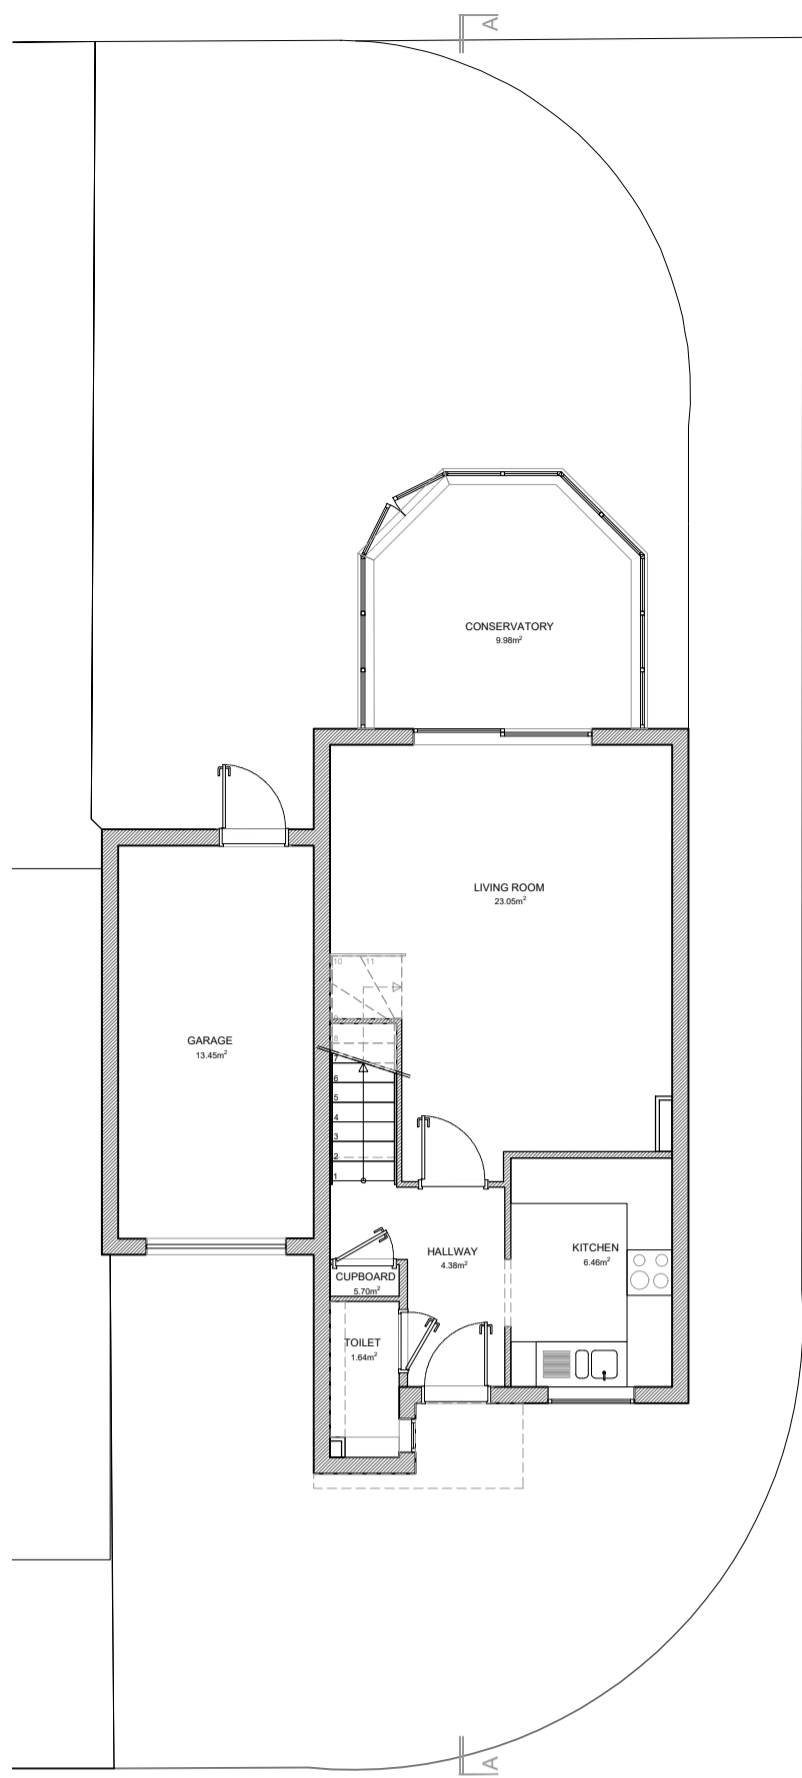


GROUND FLOOR

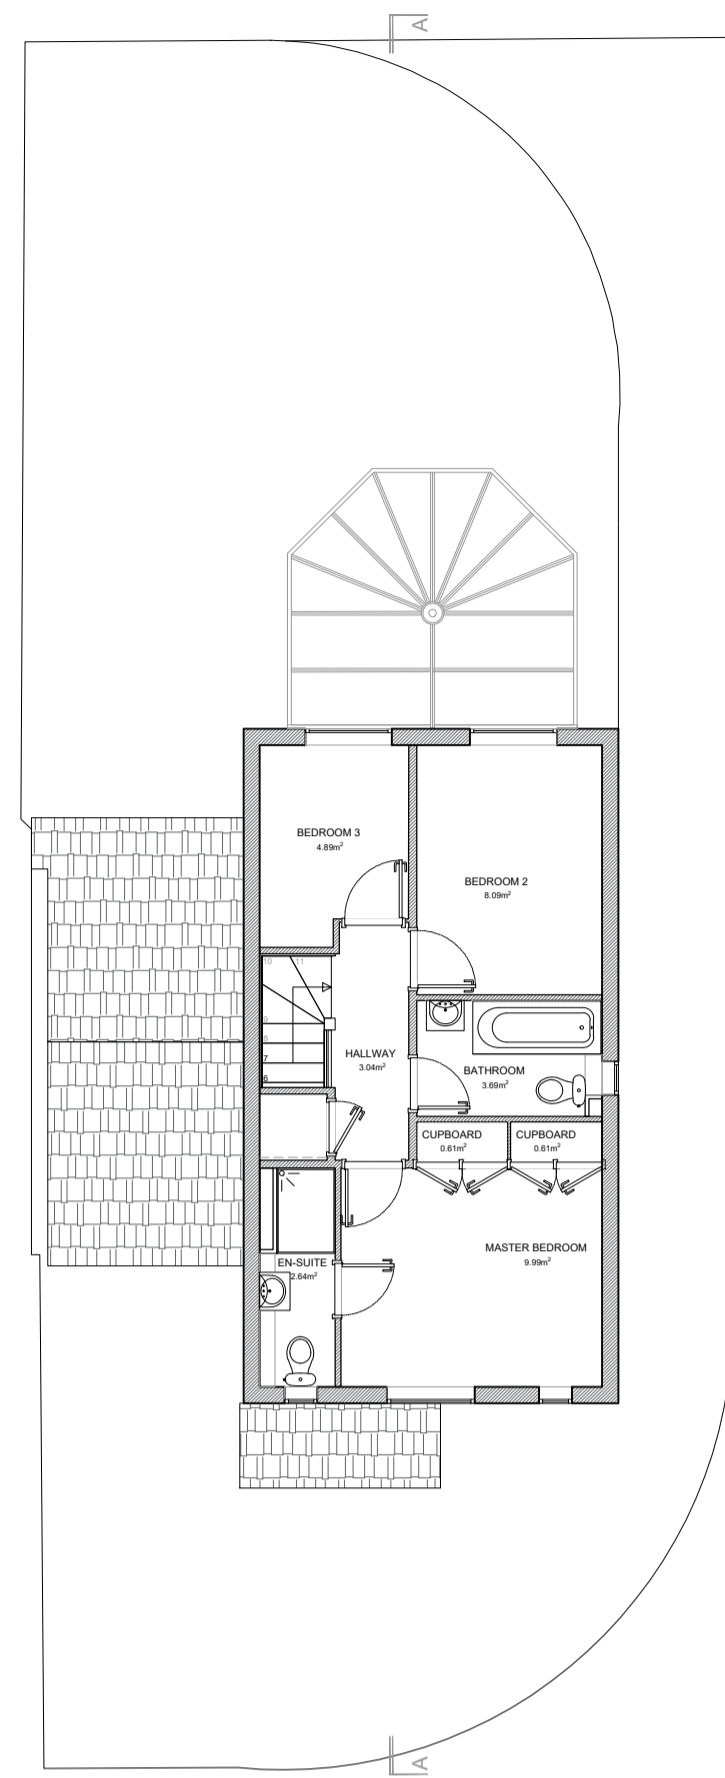


FIRST FLOOR

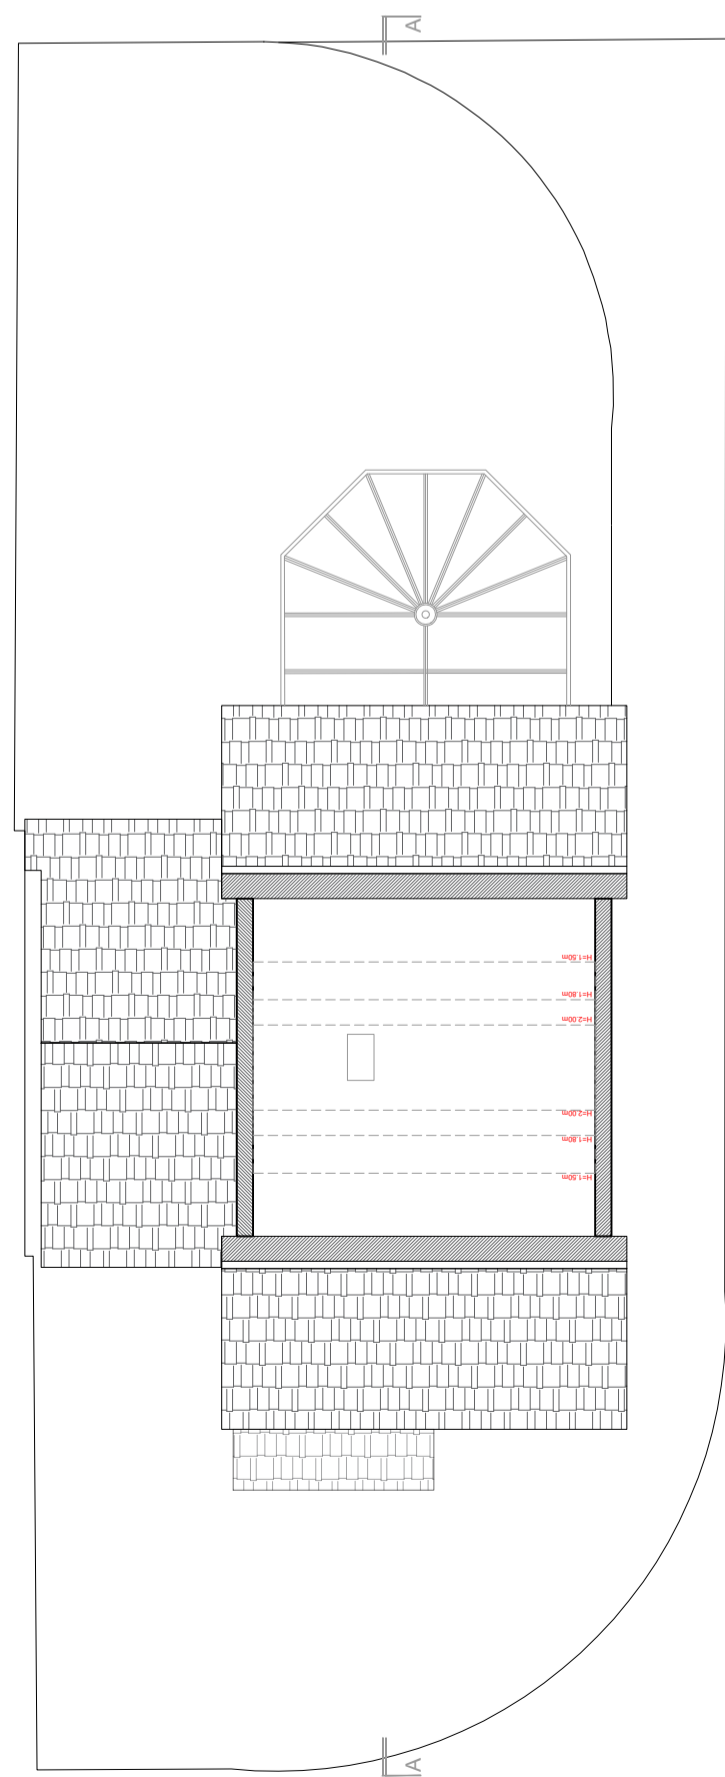


LOFT

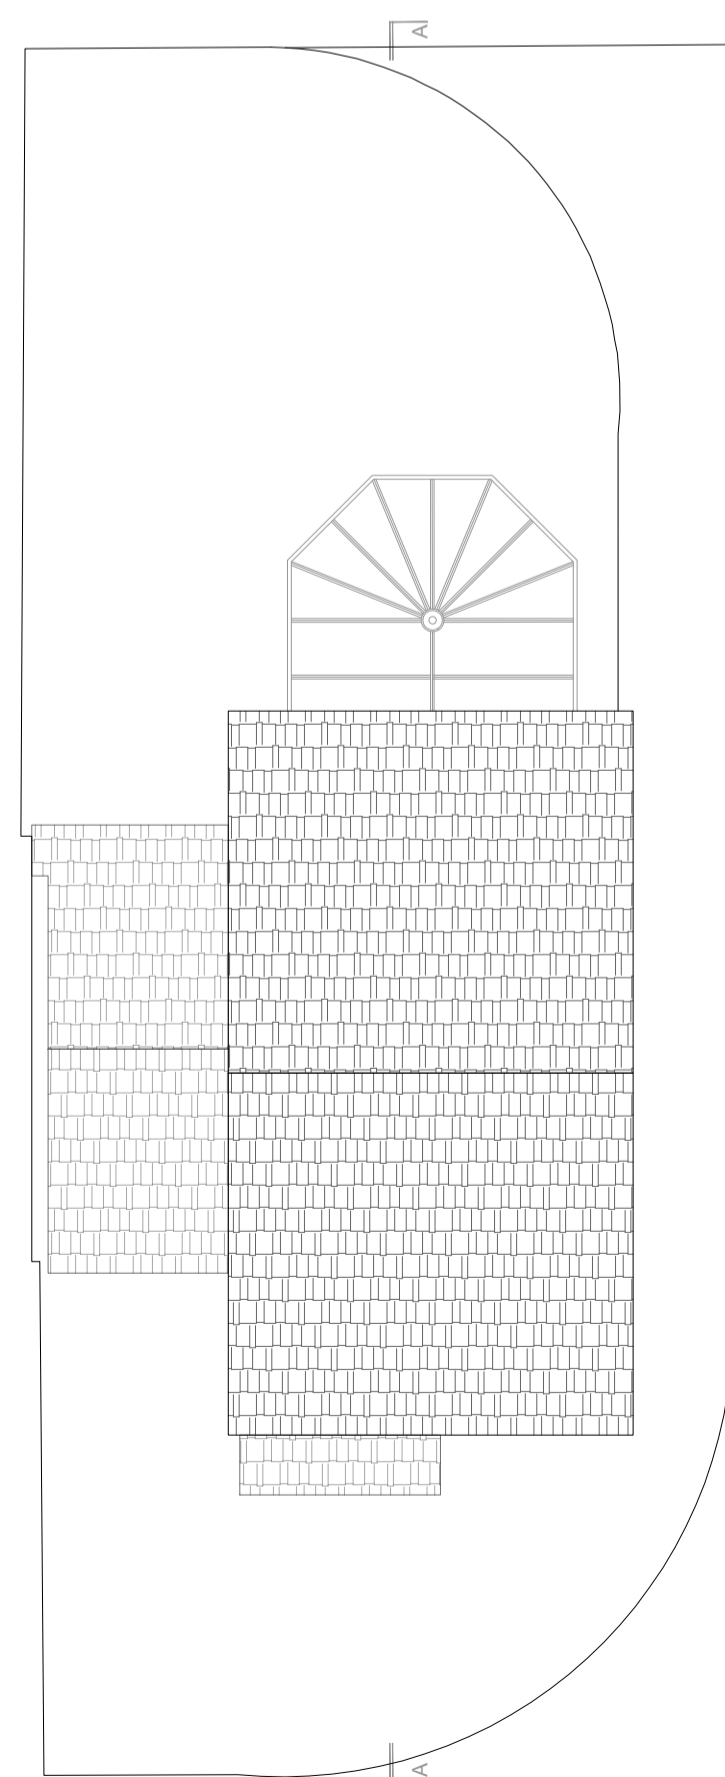


ROOF PLAN

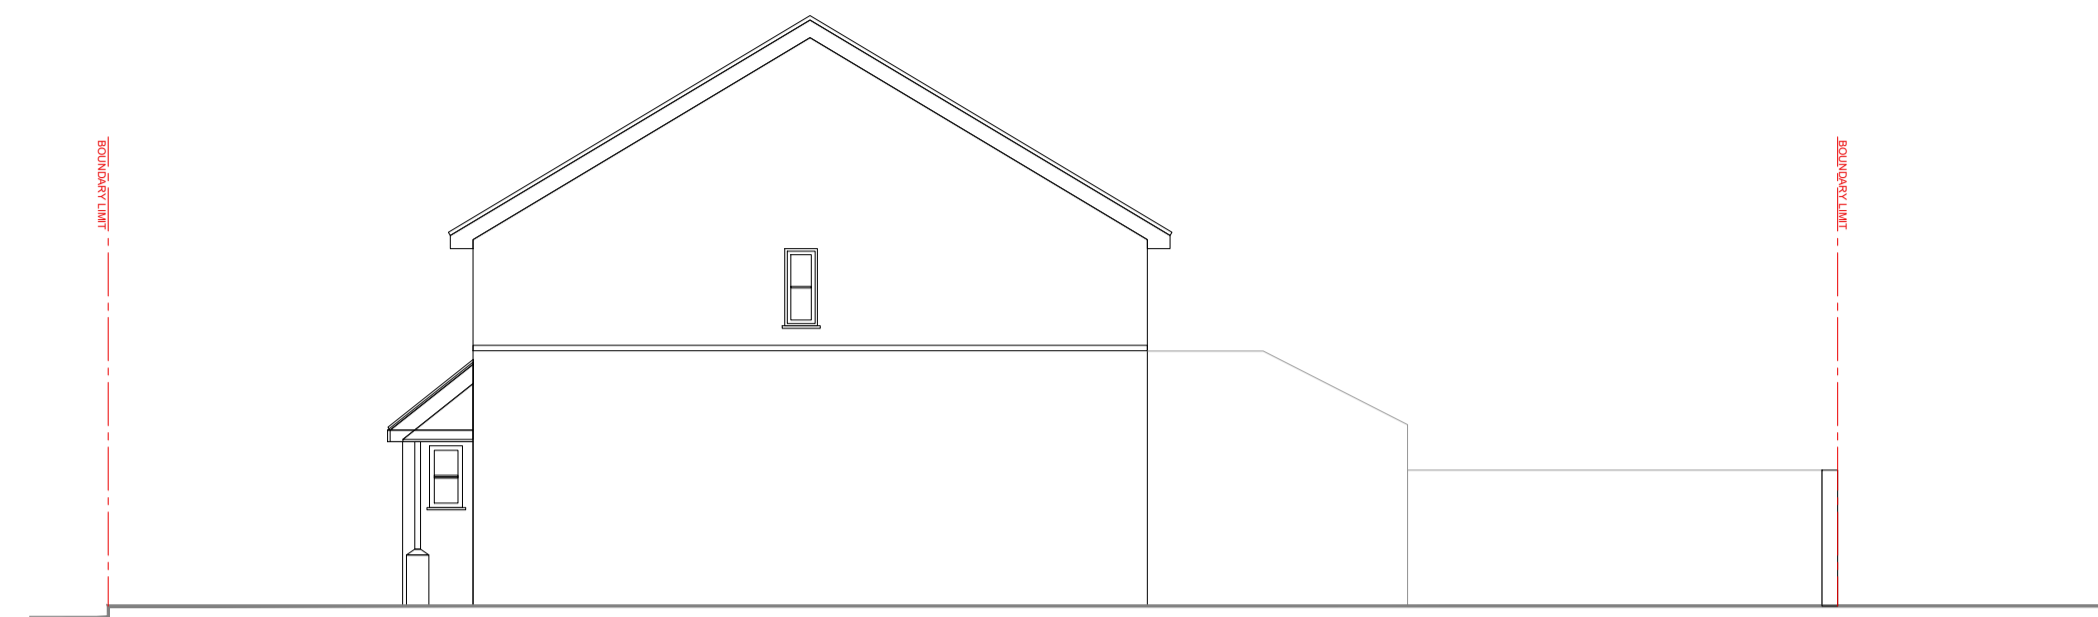

NORTH EAST ELEVATION
STREET SIDE

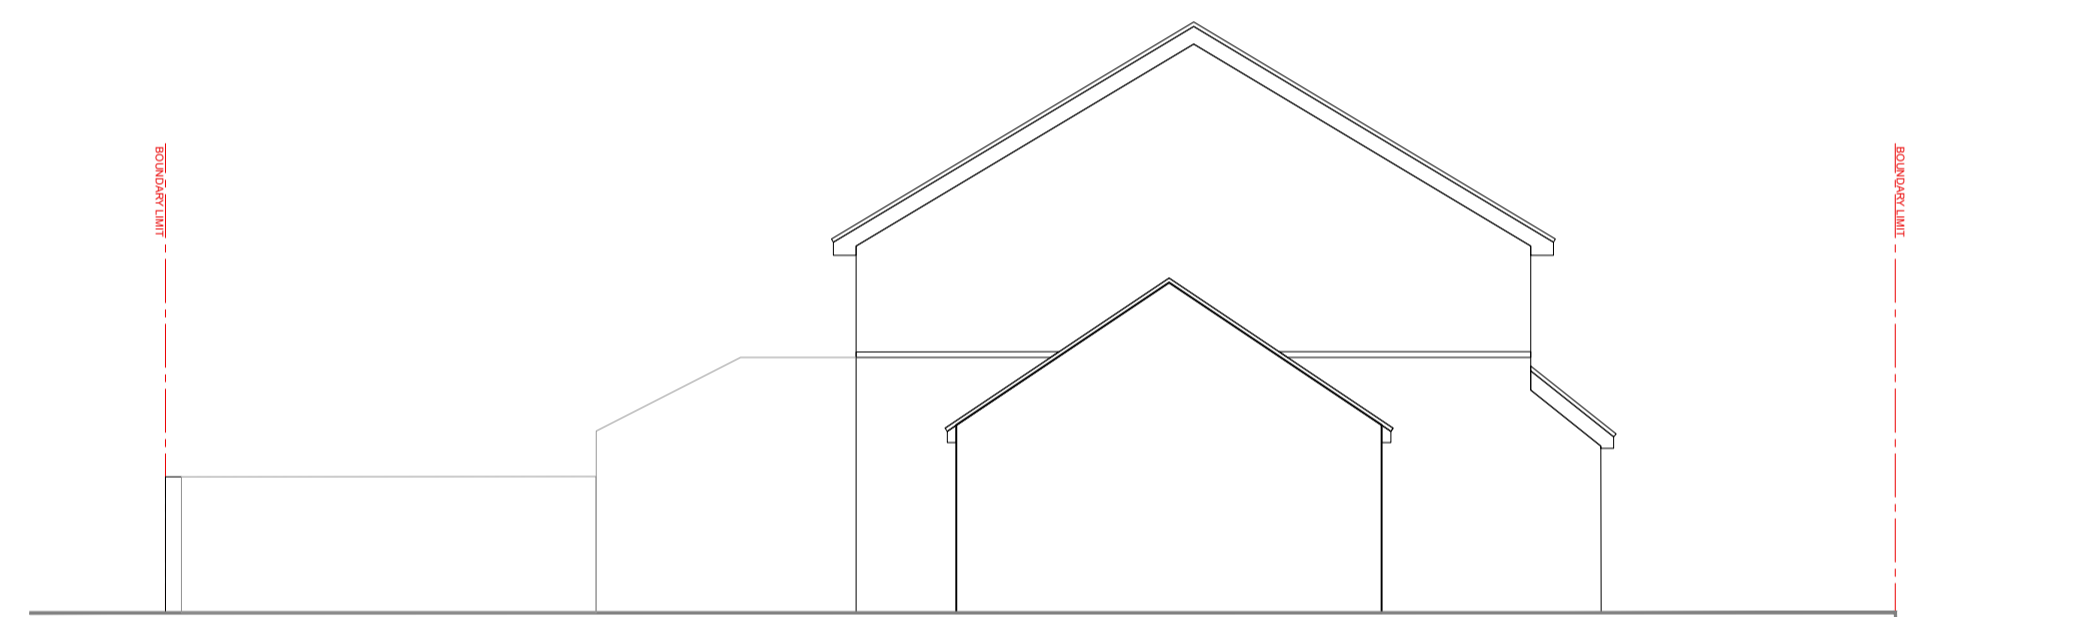

SOUTH WEST ELEVATION
GARAGE/GARDEN SIDE

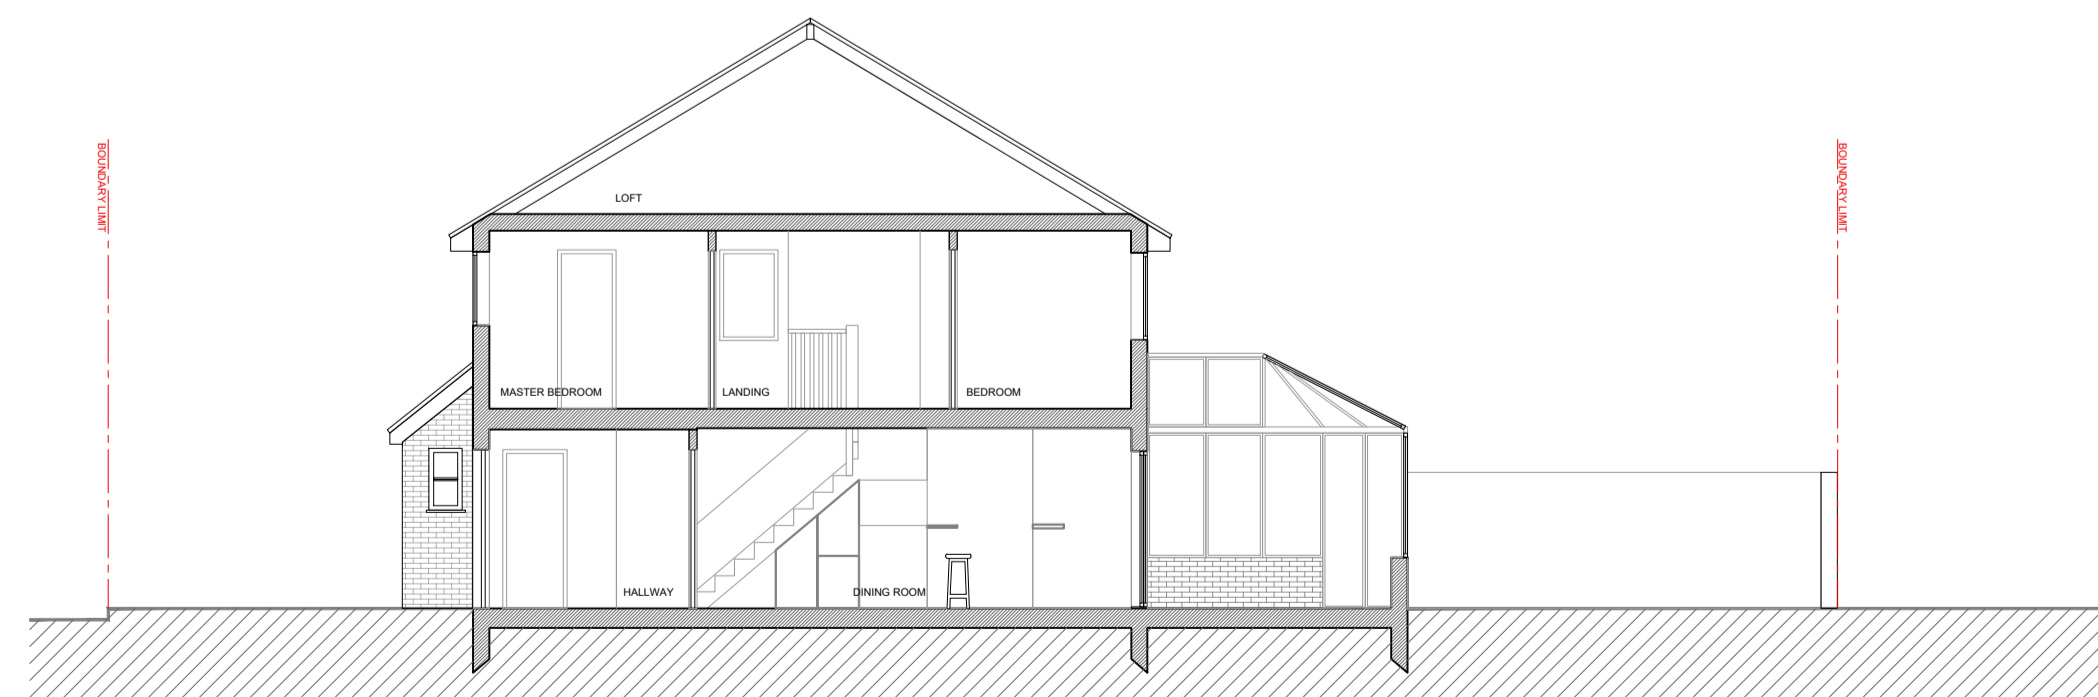

SECTION AA



SOUTH EAST ELEVATION
FRONT



NORTH WEST ELEVATION
REAR

49 MULBERRY MEAD

49 Mulberry Mead
Hatfield
AL10 9EH
England



7 Progress Business Centre
Whittle Way
Burnham
Berkshire
SL1 6DQ
usl@uslarchitects.co.uk

PERMITTED DEVELOPMENT

Job No	Date	Drawing
20/49MMH	02/02/2021	EXISTING PLANS SECTION AND ELEVATIONS
Drn	Chk	Drawing Number
IM	BK	49MMH/EX/100

Rev number	Rev date	Revision detail

PAPER SIZE : **A1**
 SCALE : 1:100@ A1
 1:200@ A3

0m 1m 2m 3m 4m 5m 6m 7m 8m 9m 10m
 SCALE 1:100 @ A1 SCALE 1:200 @ A3

This drawing is copyright
USL Architects.