


NOTES
 Drawings for sketch purposes only
 and not for construction.

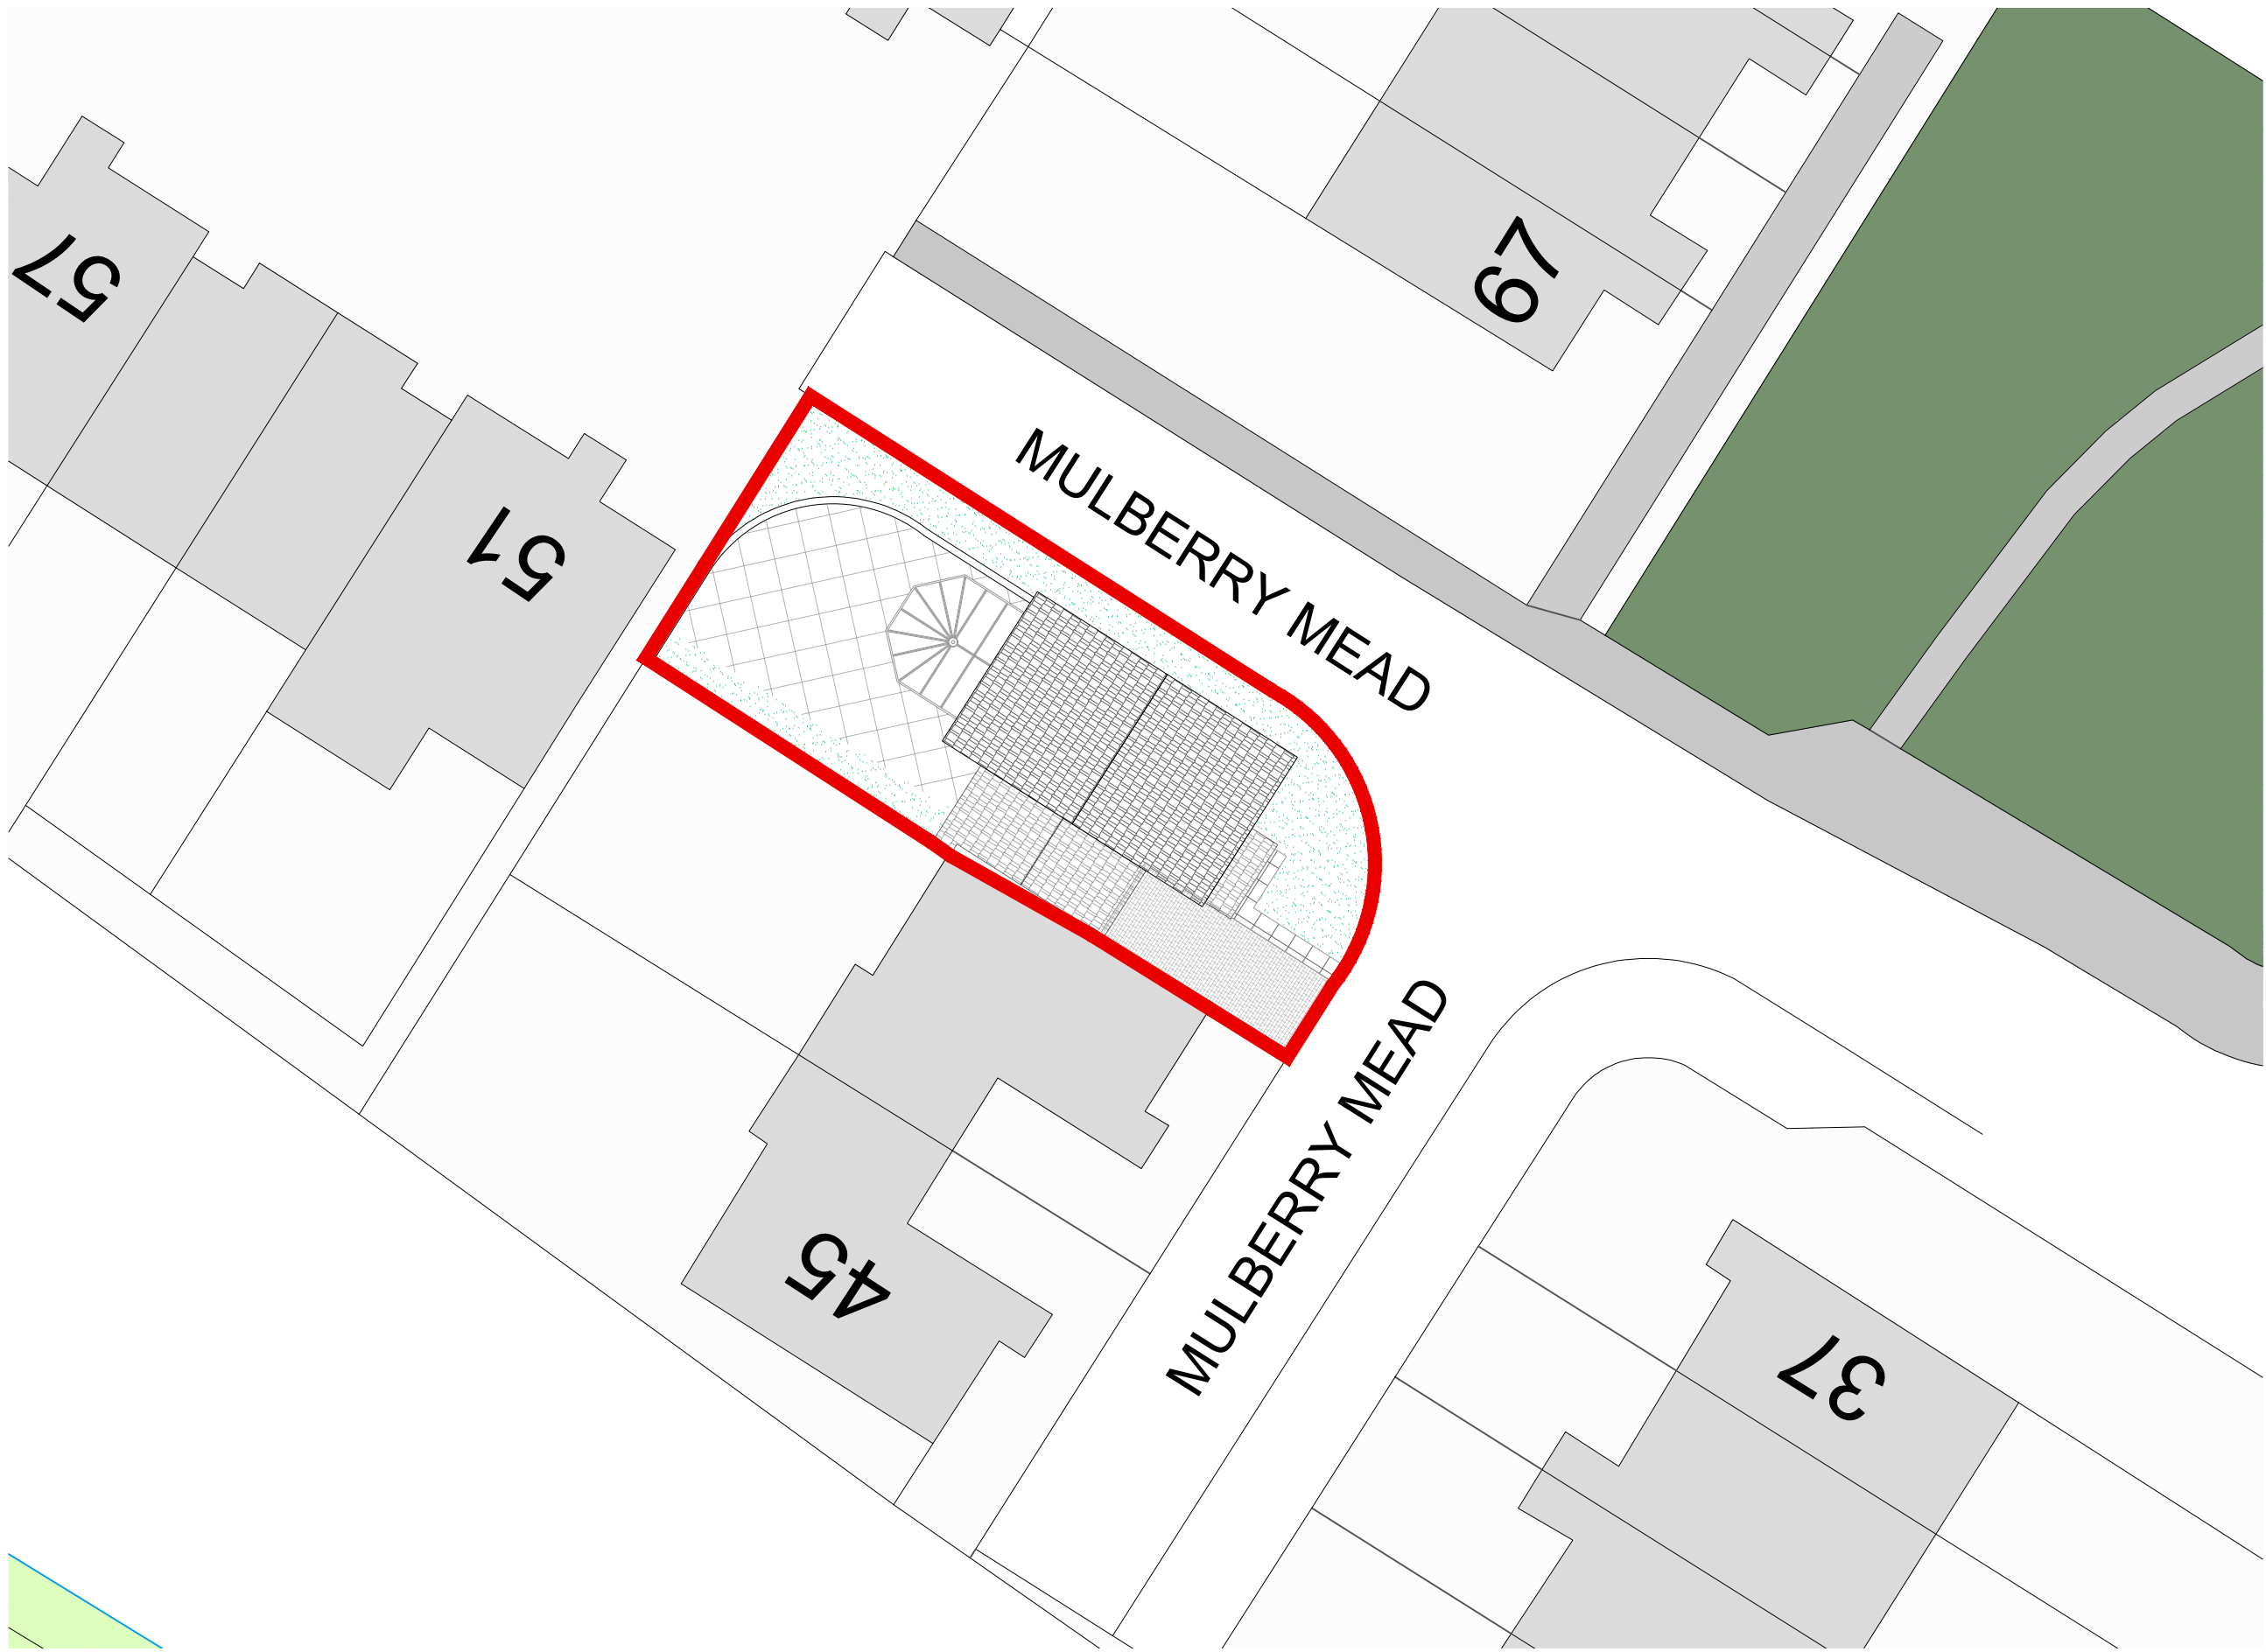

This drawing is copyright
 USL Architects.




Ground floor
 7 Progress Business Centre
 Whittle Parkway
 Burnham SL1 6DQ
 England
 usl@uslarchitects.co.uk

Job No.	20/49MMH
Date	03/02/2021

Job	49 MULBERRY MEAD
	49 Mulberry Mead AL10 9EH Hatfield - England

Drawing	SITE PLAN
----------------	-----------

Drawing No.		49MMH/EX/401
Drm	Chk	
IM	BK	

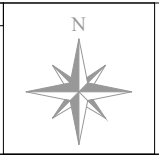

0m 2m 4m 6m 8m 10m 12m 14m 16m 18m 20m
 PAPER SIZE: A3 SCALE 1:200