



NOTES


Drawings for planning purposes only and not for construction.

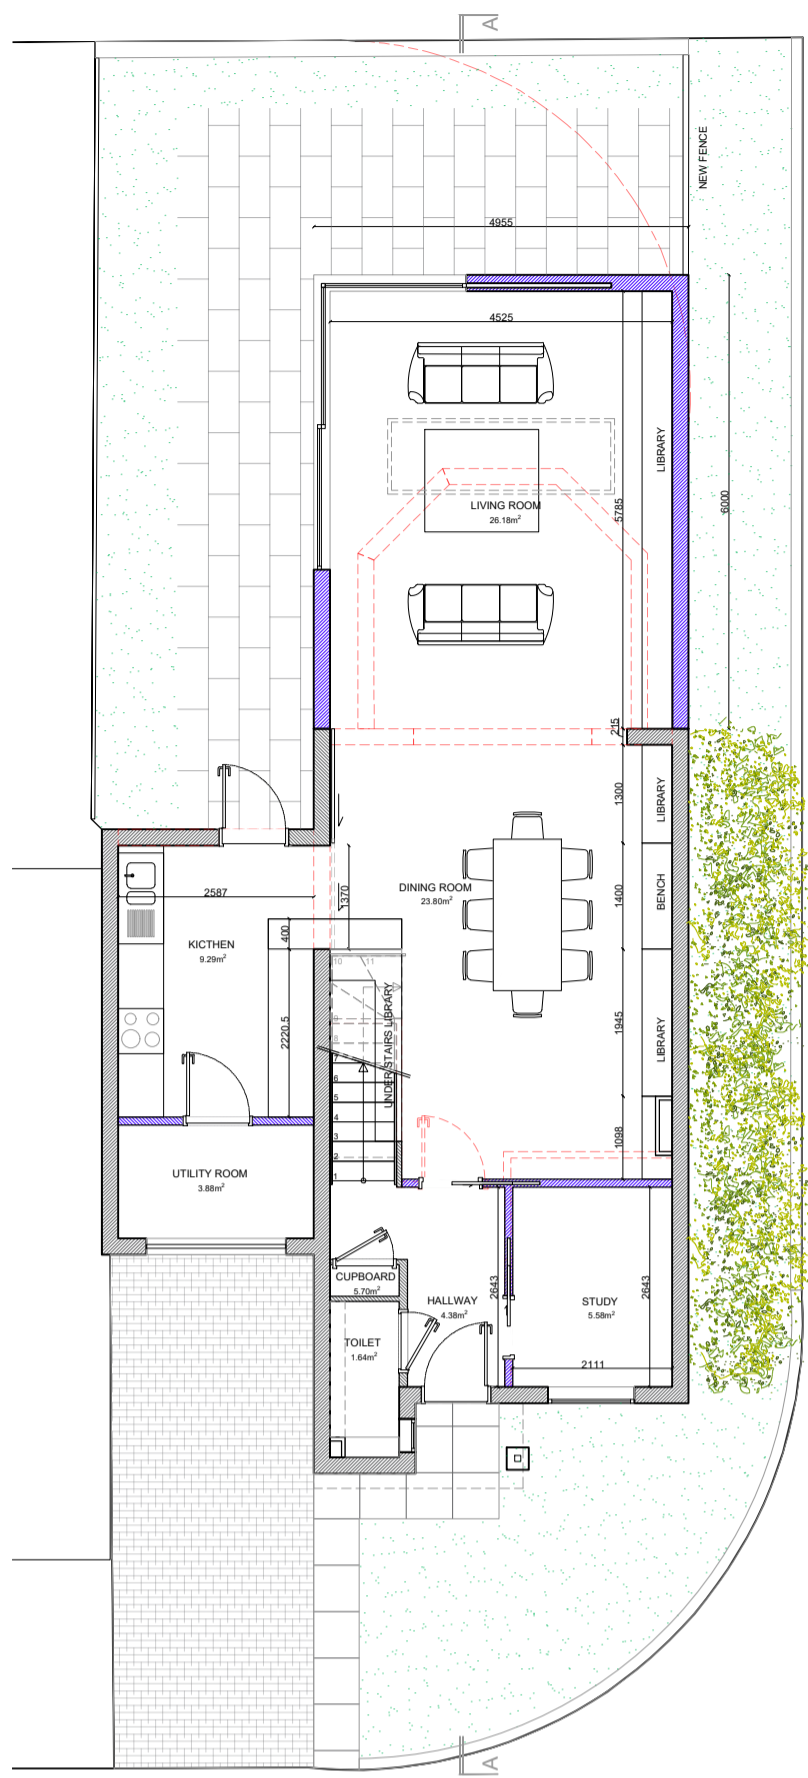


GROUND FLOOR

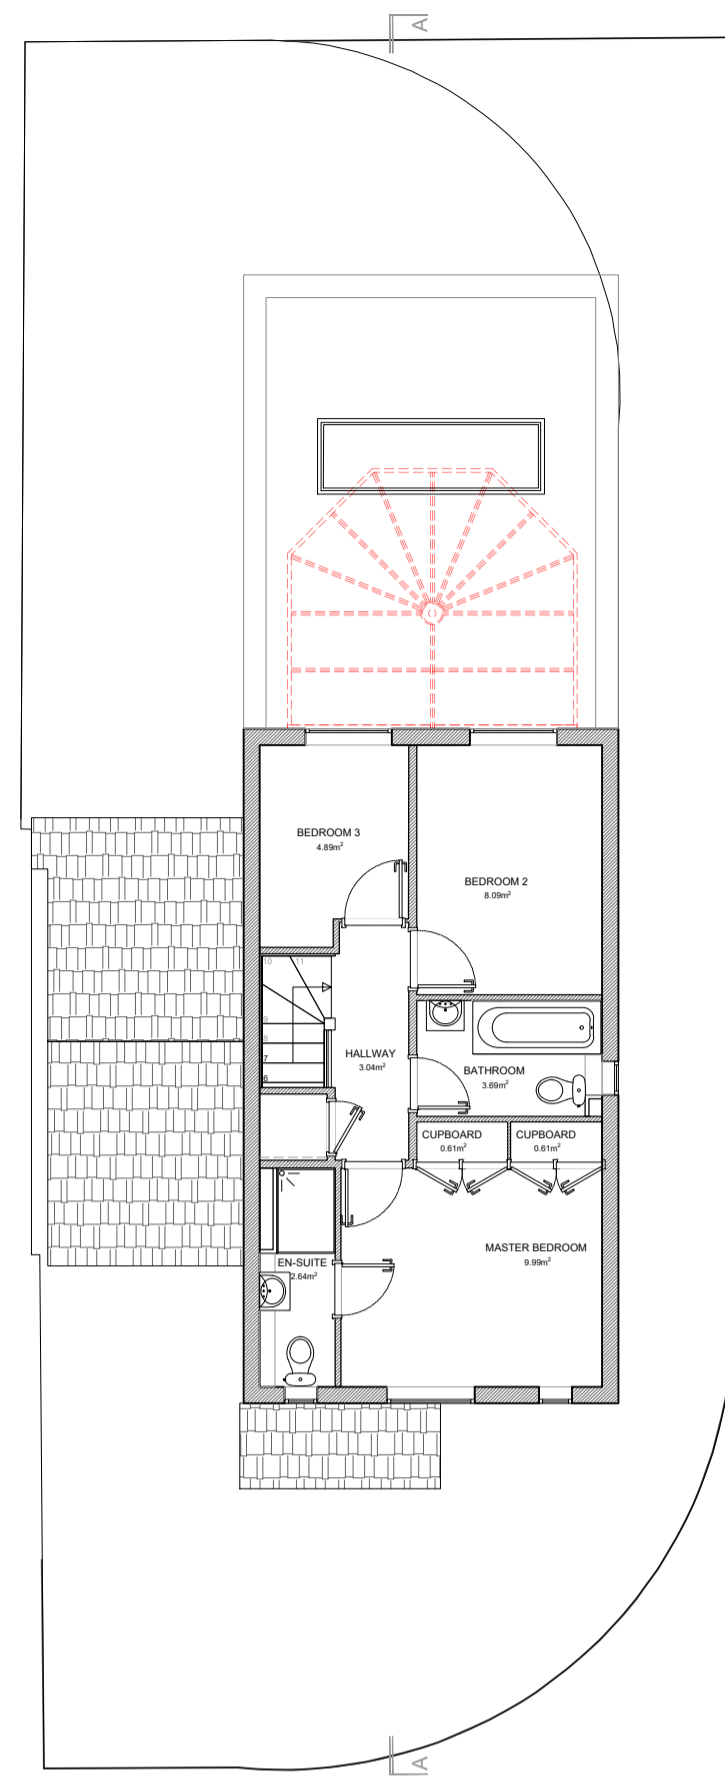


FIRST FLOOR

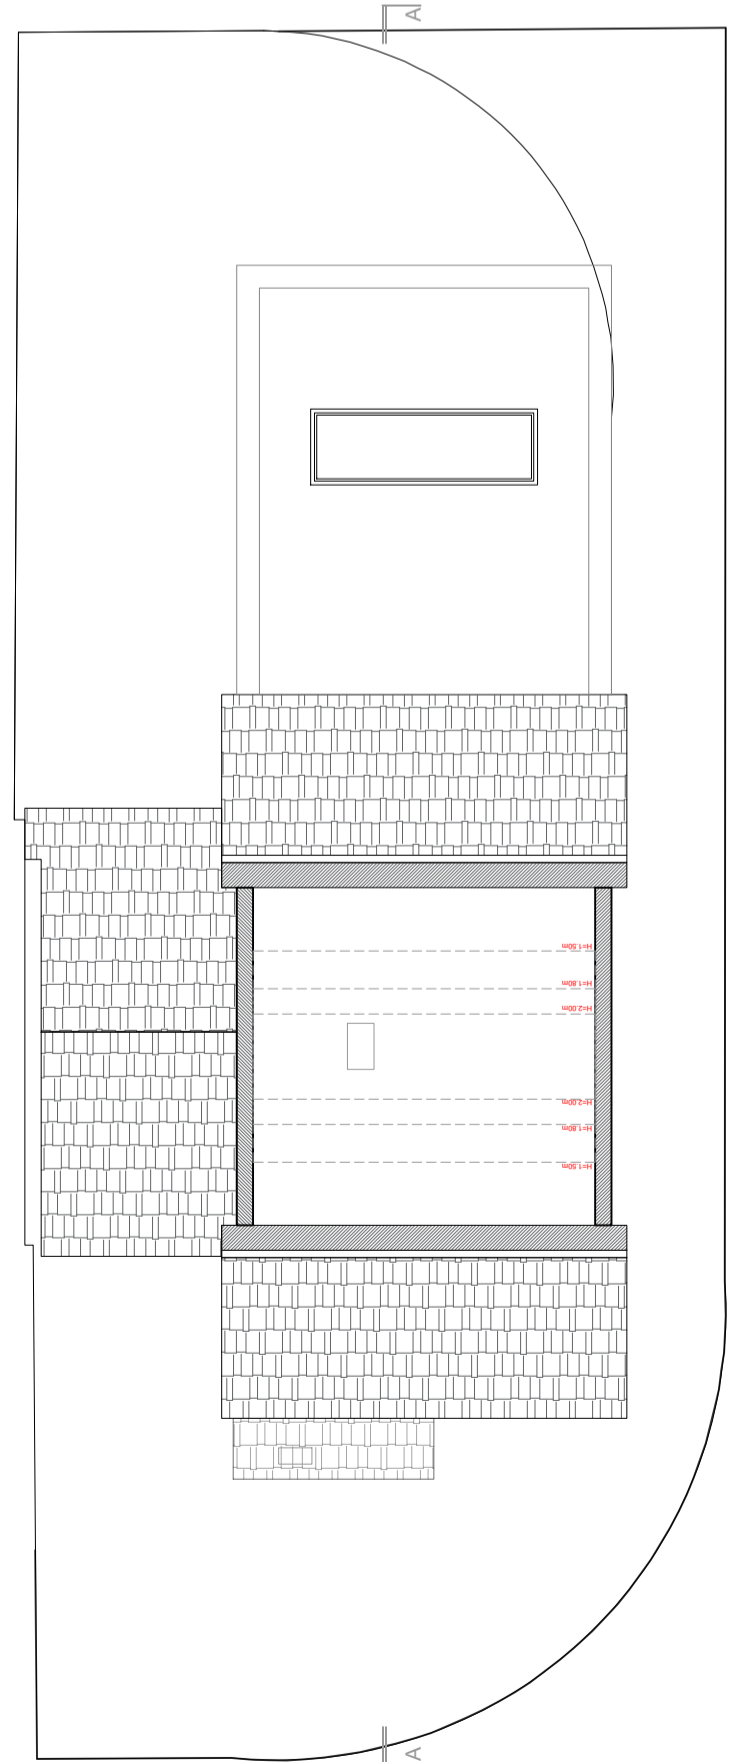

LOFT

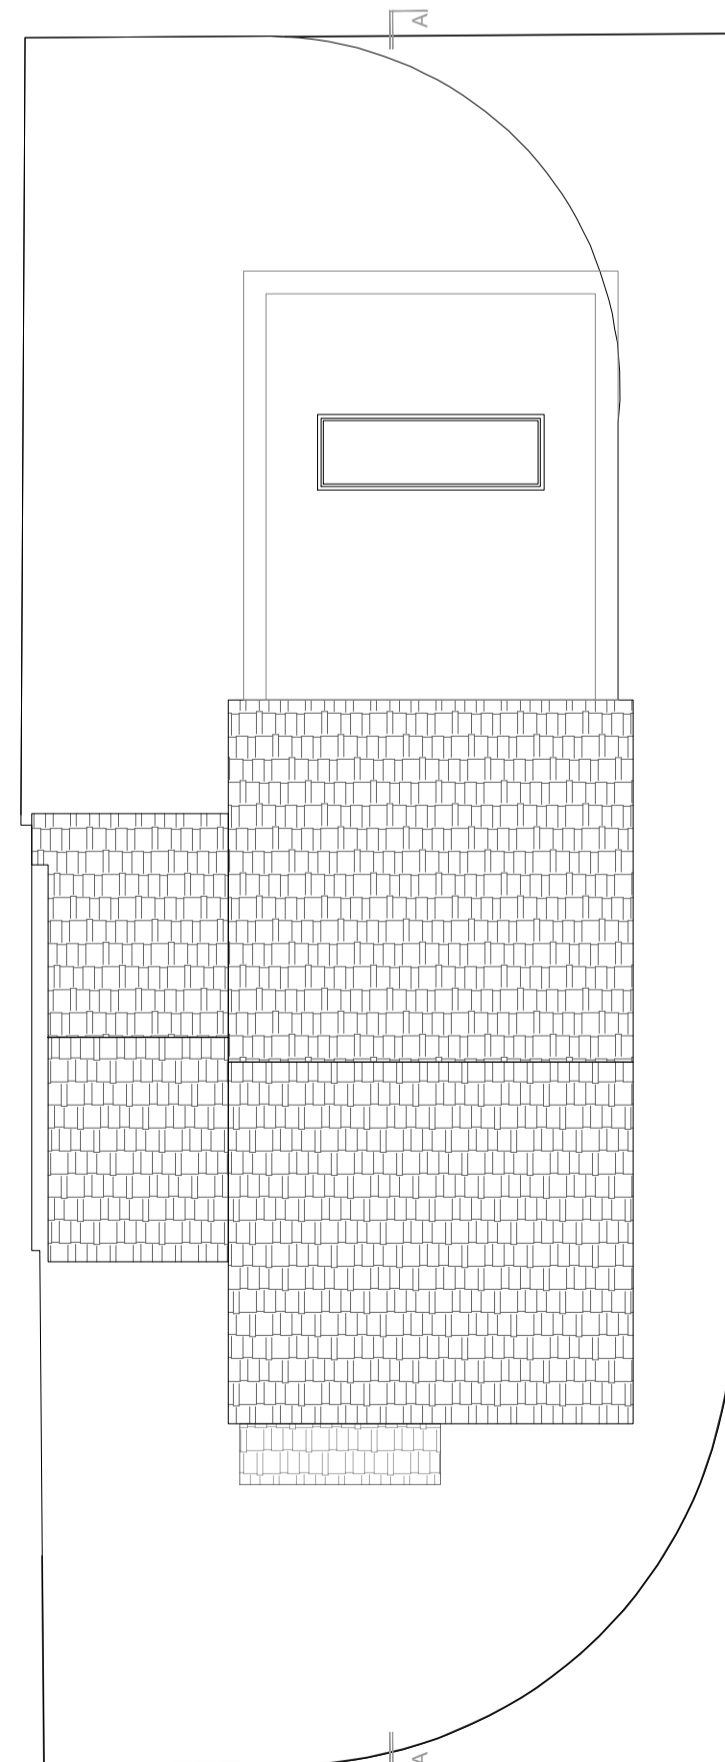


ROOF PLAN

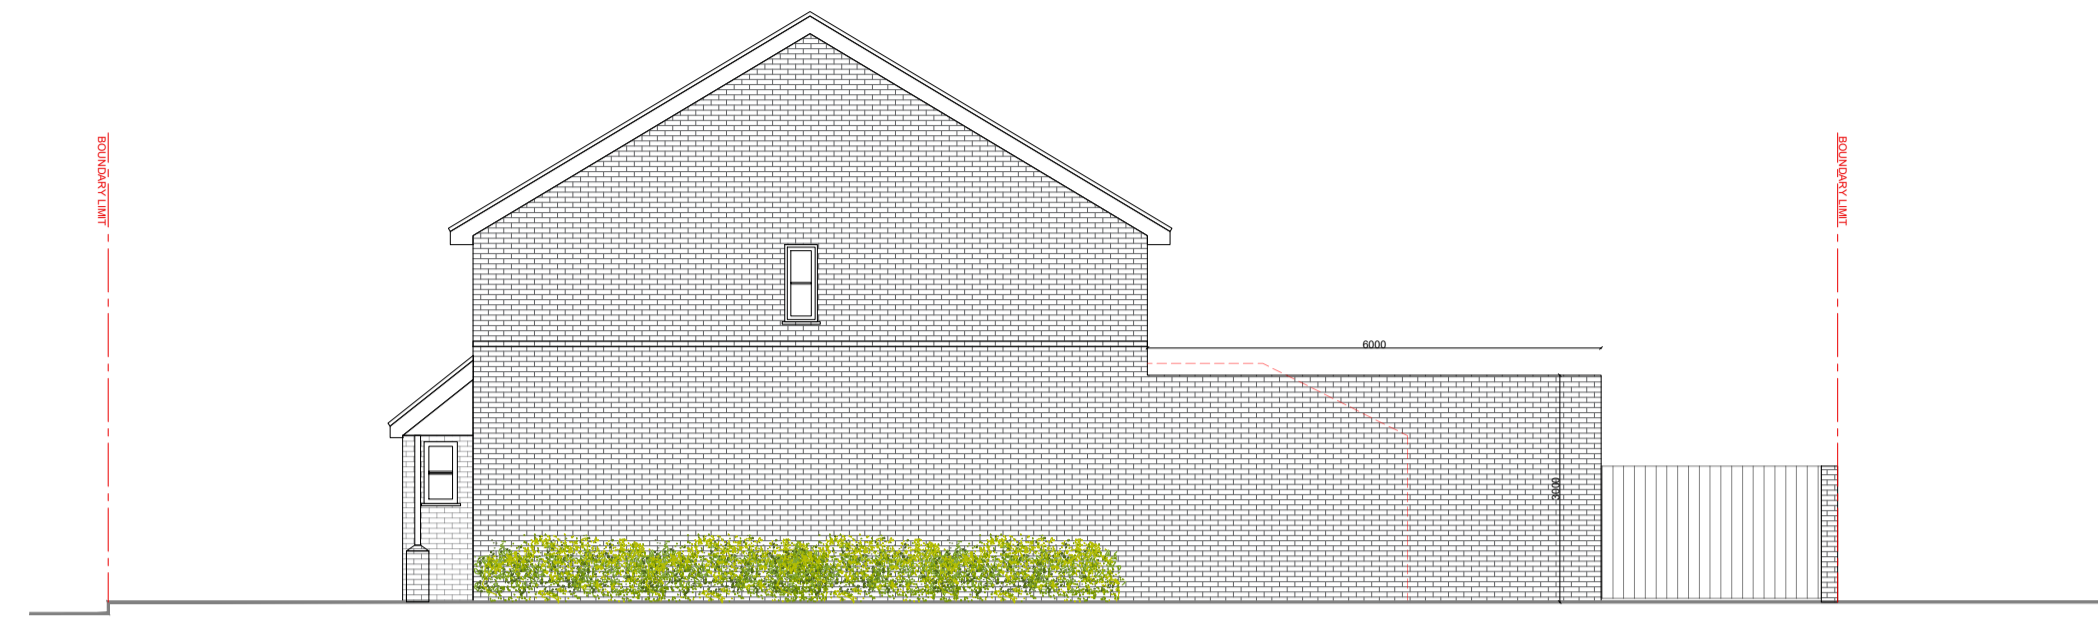

NORTH EAST ELEVATION
STREET SIDE




SOUTH EAST ELEVATION
FRONT

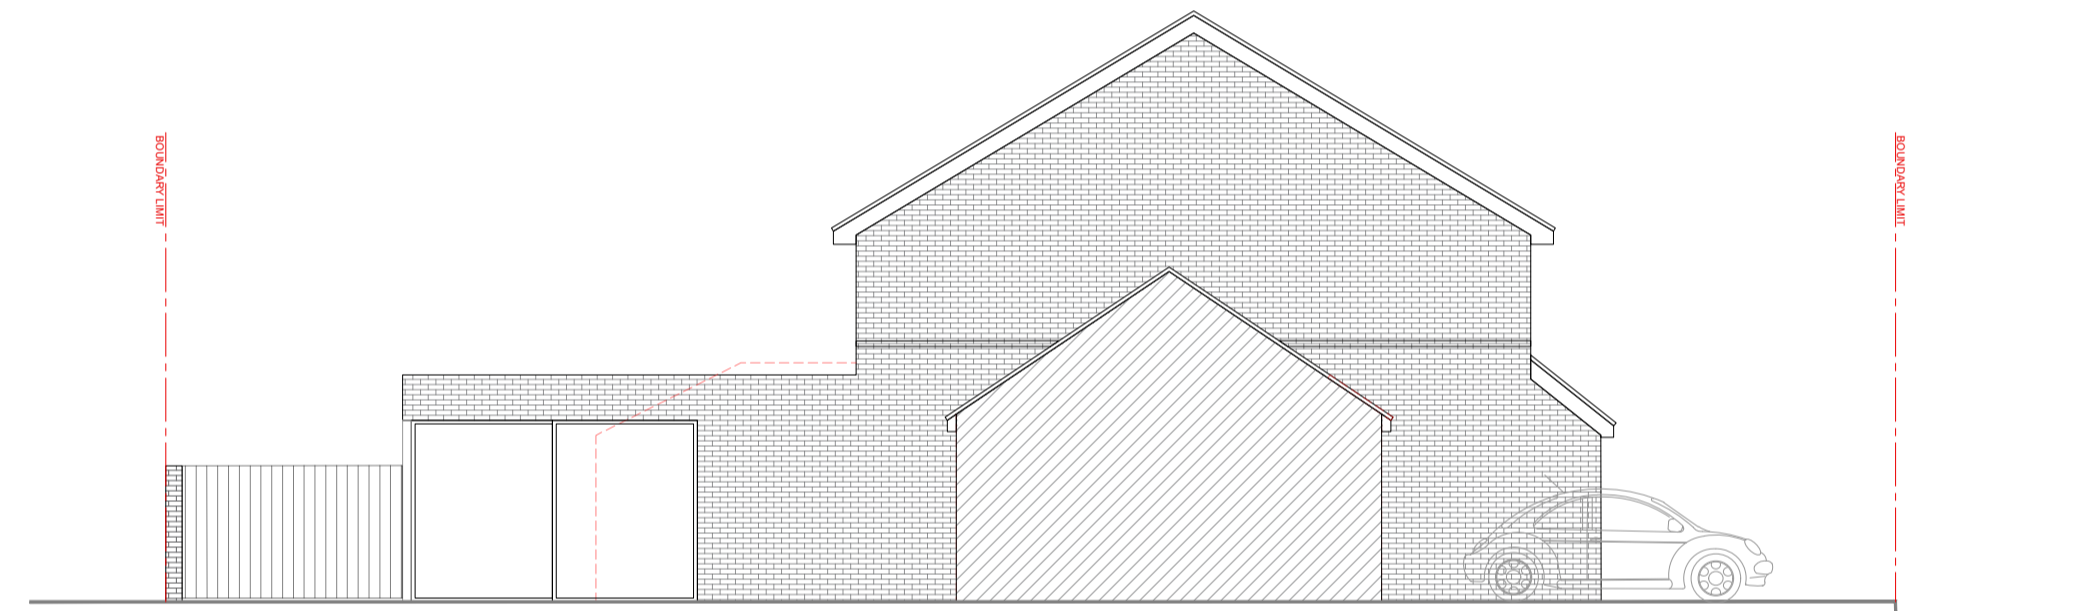

SOUTH WEST ELEVATION
GARAGE/GARDEN SIDE



NORTH WEST ELEVATION
REAR

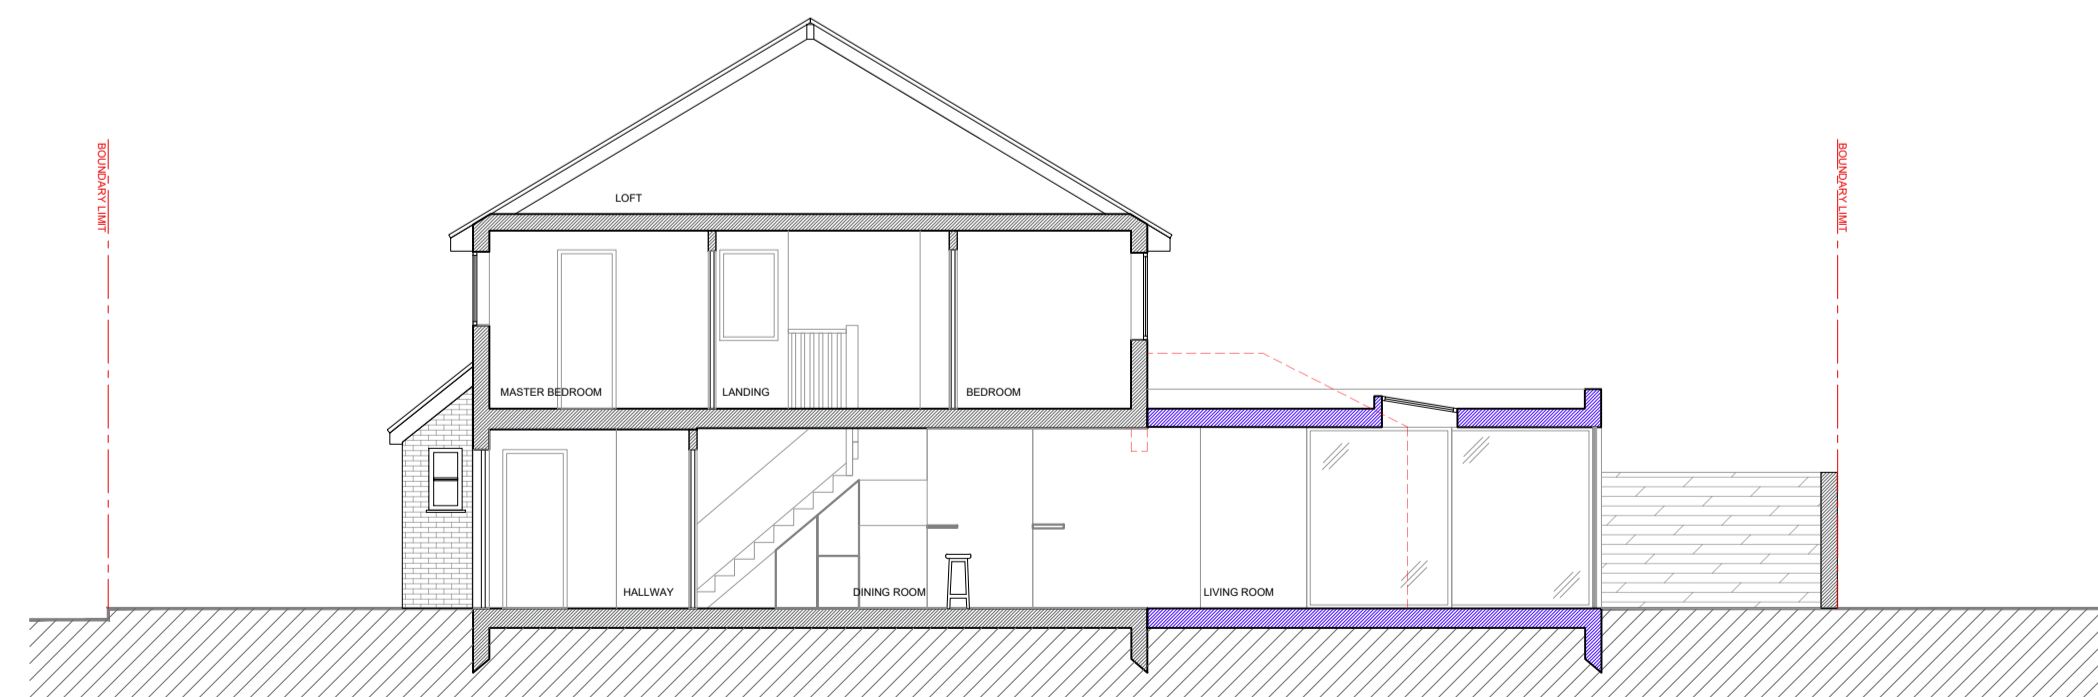

SECTION AA

EXISTING

PROPOSAL

DEMOLITION

49 MULBERRY MEAD

49 Mulberry Mead
Hatfield
AL10 9EH
England



7 Progress Business Centre
Whittle Way
Burnham
Berkshire
SL1 6DQ
usl@uslarchitects.co.uk

PERMITTED DEVELOPMENT

Job No	Date	Drawing
20/49MMH	03/02/2021	PROPOSED PLANS SECTION AND ELEVATIONS
Drn	Chk	Drawing Number
IM	BK	49MMH/PD/100

Rev number	Rev date	Revision detail

PAPER SIZE : **A1**
 SCALE : 1:100 @ A1
 1:200 @ A3

0m 1m 2m 3m 4m 5m 6m 7m 8m 9m 10m
 SCALE 1:100 @ A1 SCALE 1:200 @ A3

This drawing is copyright
 USL Architects.