


NOTES
 Drawings for sketch purposes only
 and not for construction.

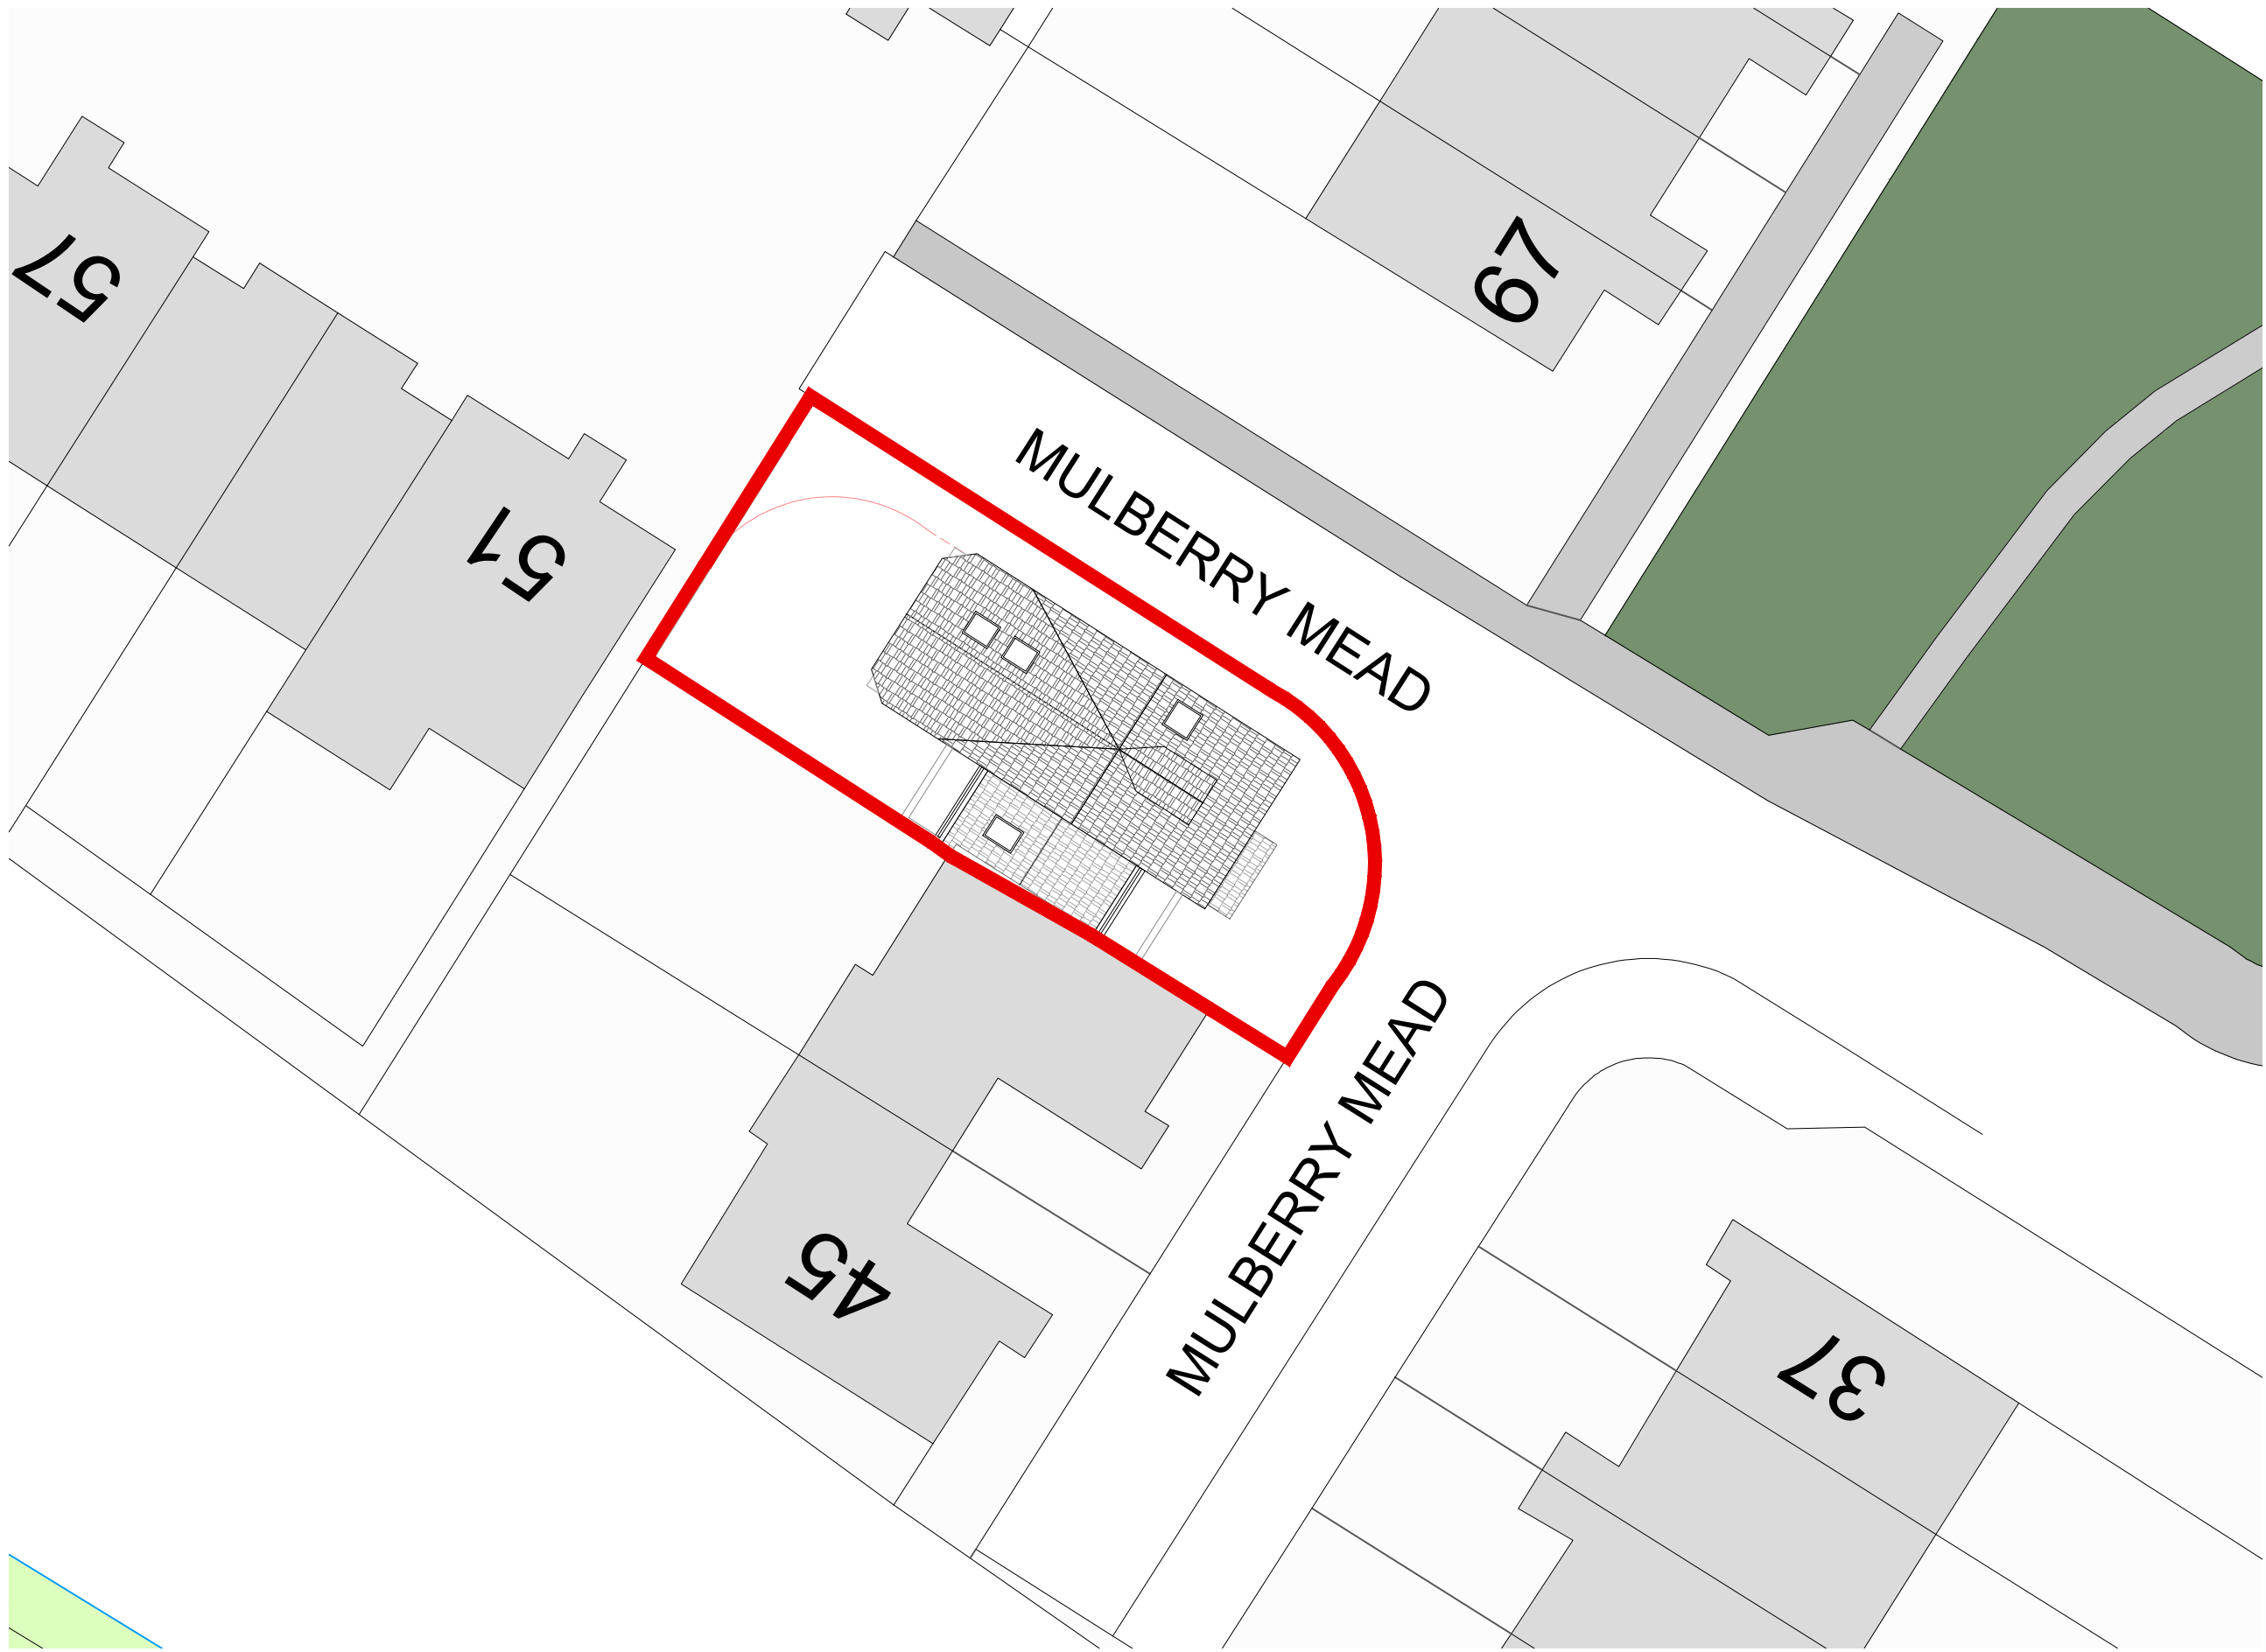

This drawing is copyright
 USL Architects.




Ground floor
 7 Progress Business Centre
 Whittle Parkway
 Burnham SL1 6DQ
 England
 usl@uslarchitects.co.uk

| | |
|---------|------------|
| Job No. | 20/49MMH |
| Date | 13/04/2021 |

| | |
|------------|---|
| Job | 49 MULBERRY MEAD 49 Mulberry Mead AL10 9EH Hatfield - England |
|------------|---|

| | |
|----------------|--------------------|
| Drawing | PROPOSED SITE PLAN |
|----------------|--------------------|

| | | | |
|-------------|-----|--------------|----|
| Drawing No. | | 49MMH/PD/401 | |
| Drm | Chk | IM | BK |

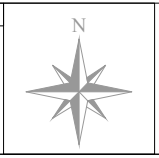

0m 2m 4m 6m 8m 10m 12m 14m 16m 18m 20m
 PAPER SIZE: A3 SCALE 1:200