





FRONT ELEVATION

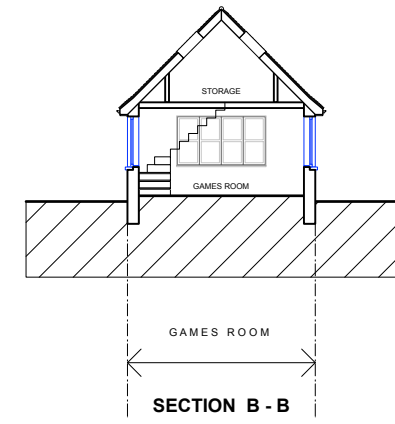


SECTION B - B




REAR ELEVATION

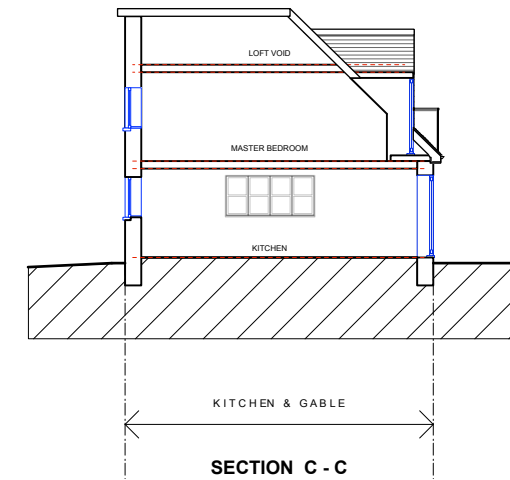


SECTION C - C

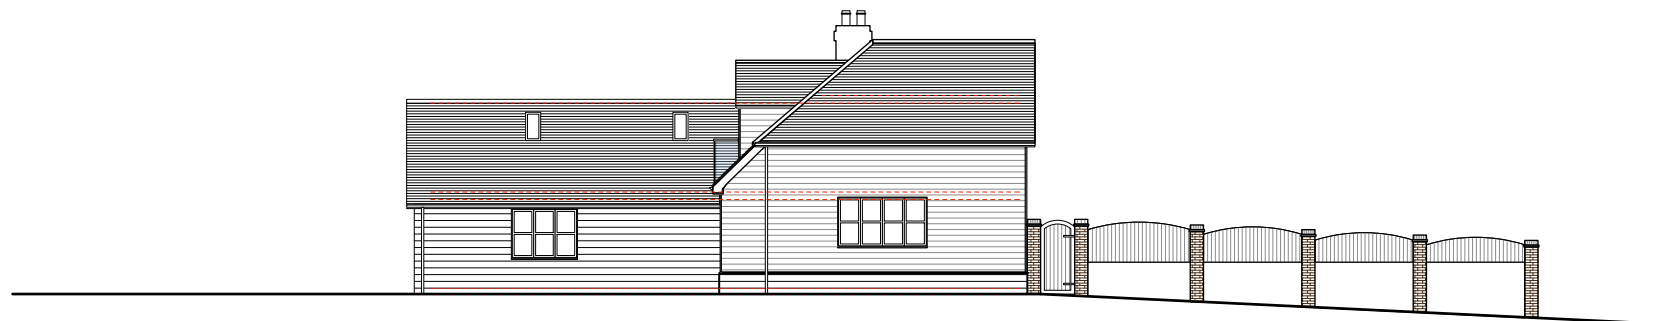

NORTH ELEVATION

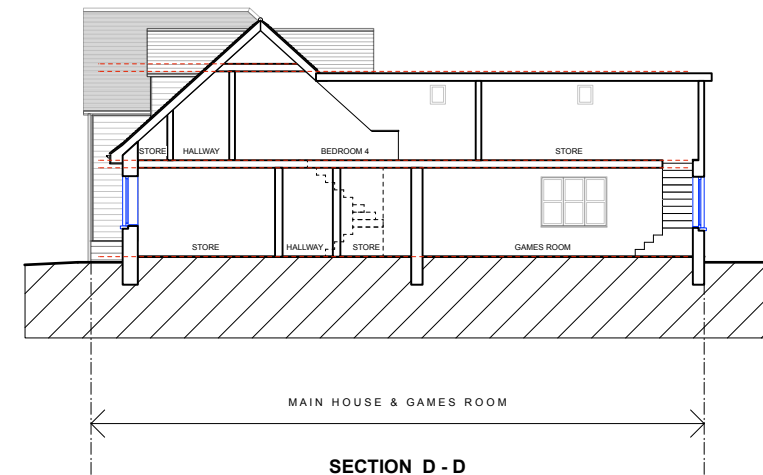


SECTION D - D

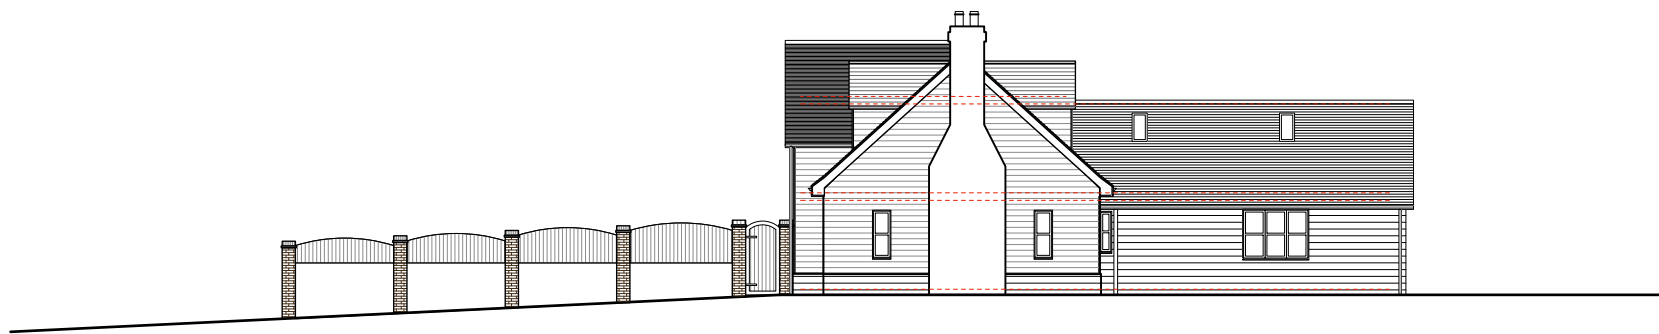


SOUTH ELEVATION


THIS DRAWING PRINTS FULL SIZE ON A1 AND HALF SIZE ON A3

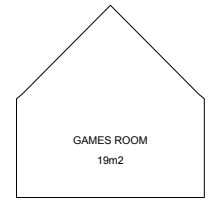

GAMES ROOM  
19m2

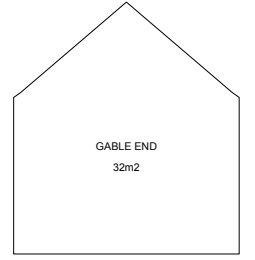

GABLE END  
32m2

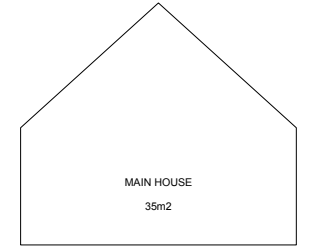

MAIN HOUSE  
35m2

0m 1 2 3 4 5m 10m Scale 1:100

**P + R ASSOCIATES**  
CHARTERED ARCHITECTS

79 CALDER AVENUE, BROOKMANS PARK, HERTS AL9 7AJ  
Tel: 01707 651 492 Fax: 01707 649 209  
Email: enquiries@pr-architects.co.uk Web: www.pr-architects.co.uk

1:100	11-08-17	NP
-------	----------	----

**THE FORGE,  
5 BELL LANE,  
BROOKMANS PARK,  
HERTS, AL9 7AY**

**ELEVATIONS AND SECTIONS  
AS EXISTING**

1678	003	Rev. -
------	-----	--------