


ROOF PLAN 1.100

0m 1 2 3 4 5m 10m Scale 1:100

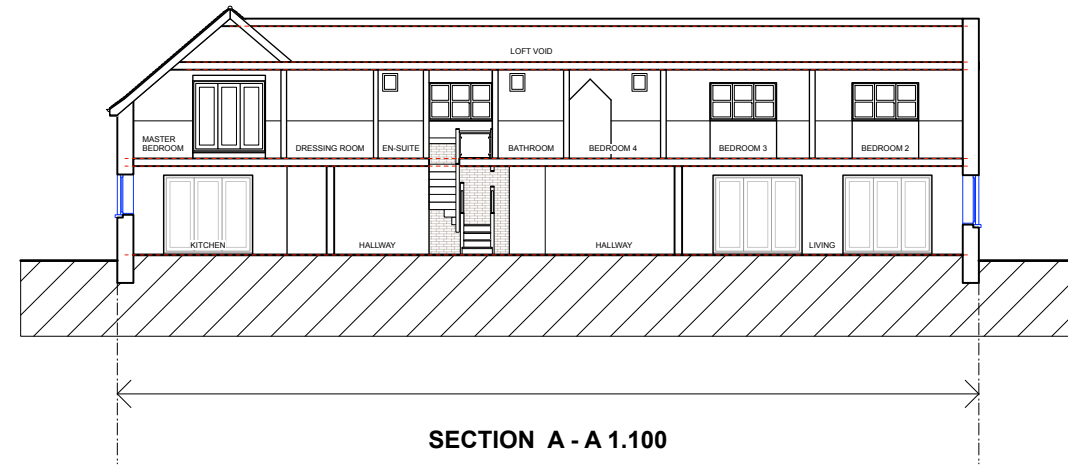


SECTION A - A 1.100

THIS DRAWING PRINTS FULL SIZE ON A1 AND HALF SIZE ON A3

SCHEDULE OF AREAS

	Gross Internal	Gross External
Footprint 264m ²		
Ground Fl.	180m ²	212m ²
First Fl.	170m ²	190m ²
Office	26m ²	29m ²
TOTAL AREAS	376m²	431m²
TOTAL VOLUMES		6,633m³

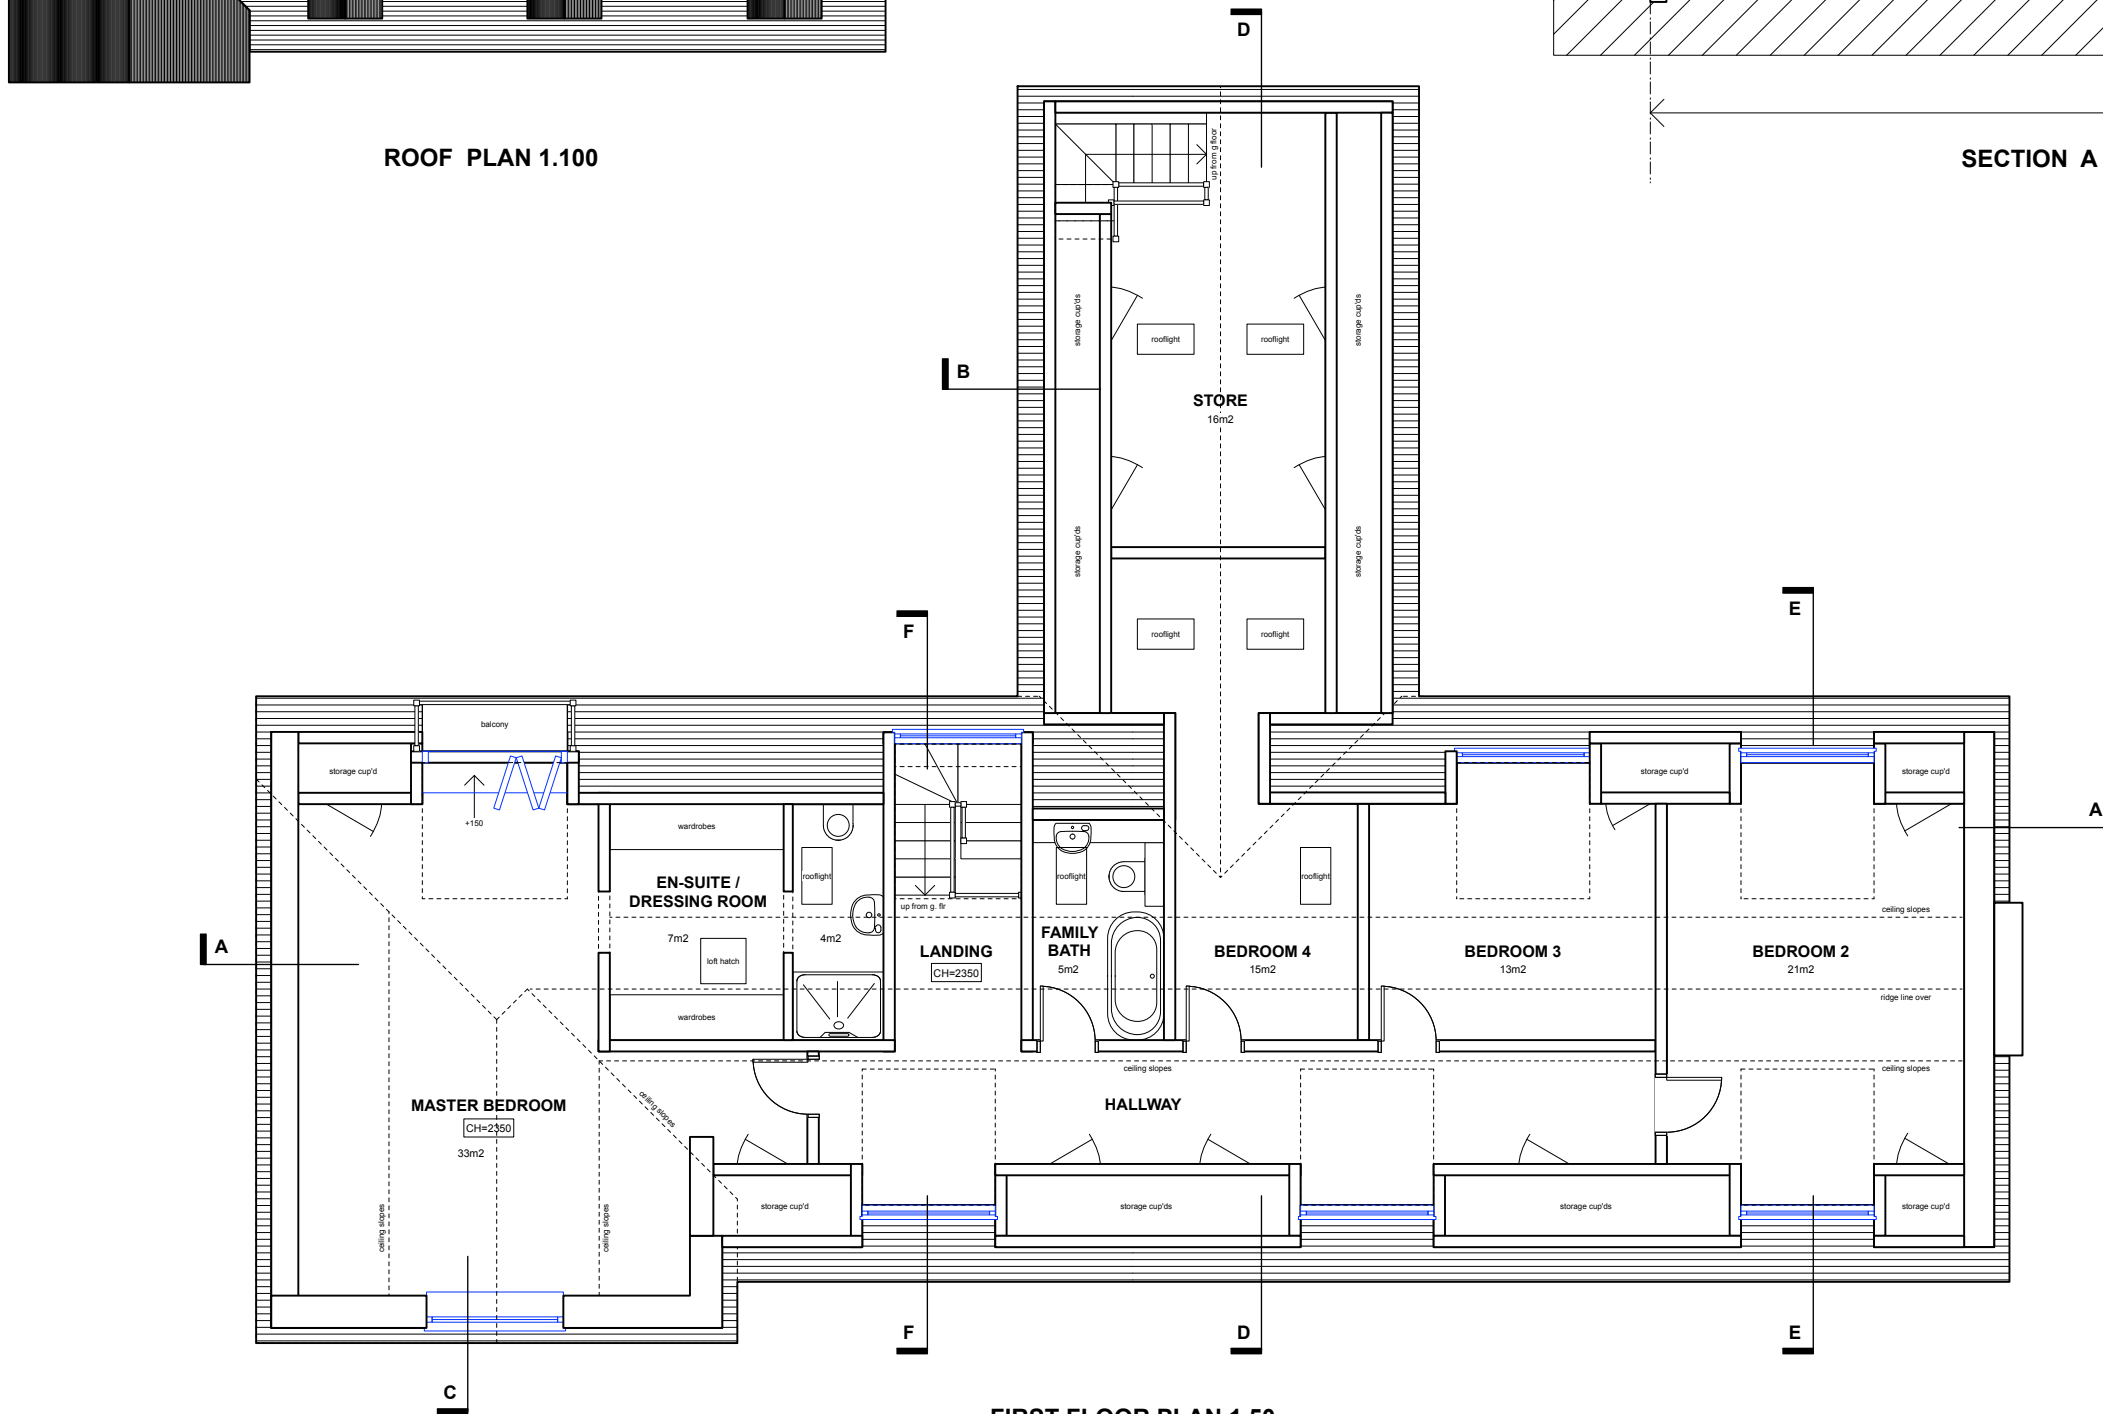

FIRST FLOOR PLAN 1.50

0m 1 2 3 4 5m 10m Scale 1:50

P + R ASSOCIATES
CHARTERED ARCHITECTS

79 CALDER AVENUE, BROOKMANS PARK, HERTS AL9 7AJ
Tel: 01707 651 492 Fax: 01707 649 209
Email: enquiries@pr-architects.co.uk Web: www.pr-architects.co.uk

1:50 & 1:100 11-08-17 NP

THE FORGE,
5 BELL LANE,
BROOKMANS PARK,
HERTS, AL9 7AY

FIRST FLOOR & ROOF PLAN
AS EXISTING

1678 002 Rev. -