




rear elevation

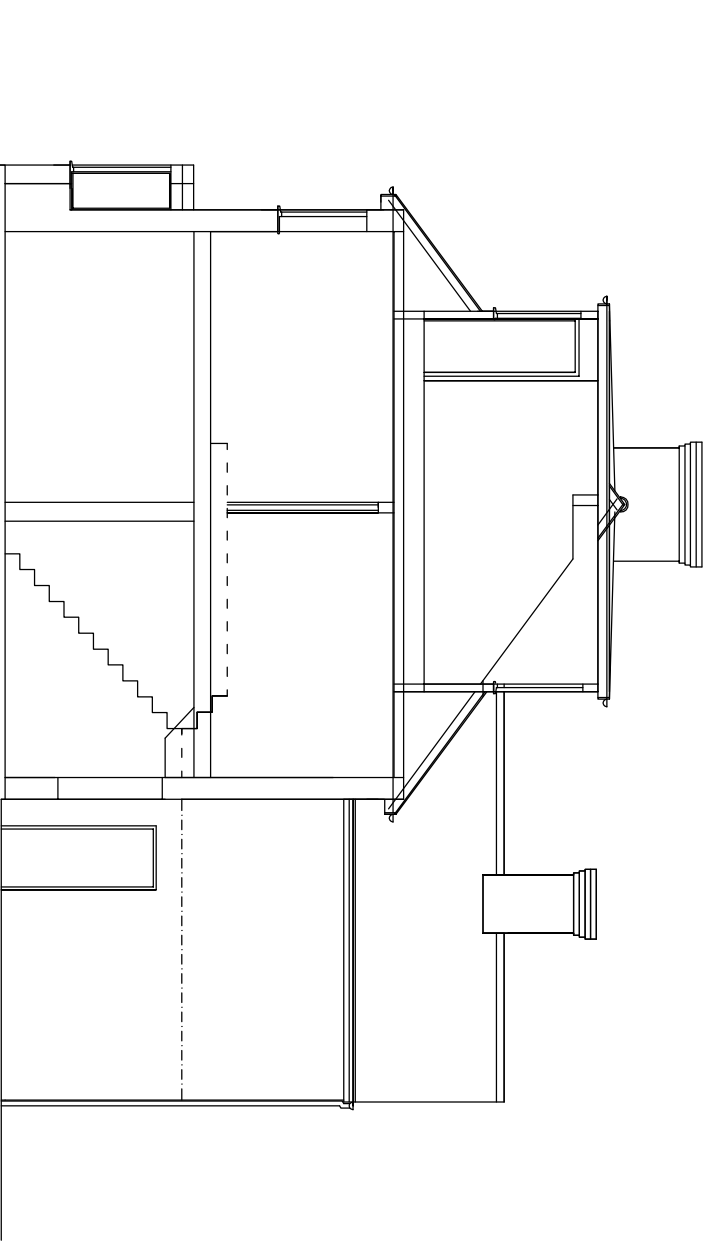


part side elevation

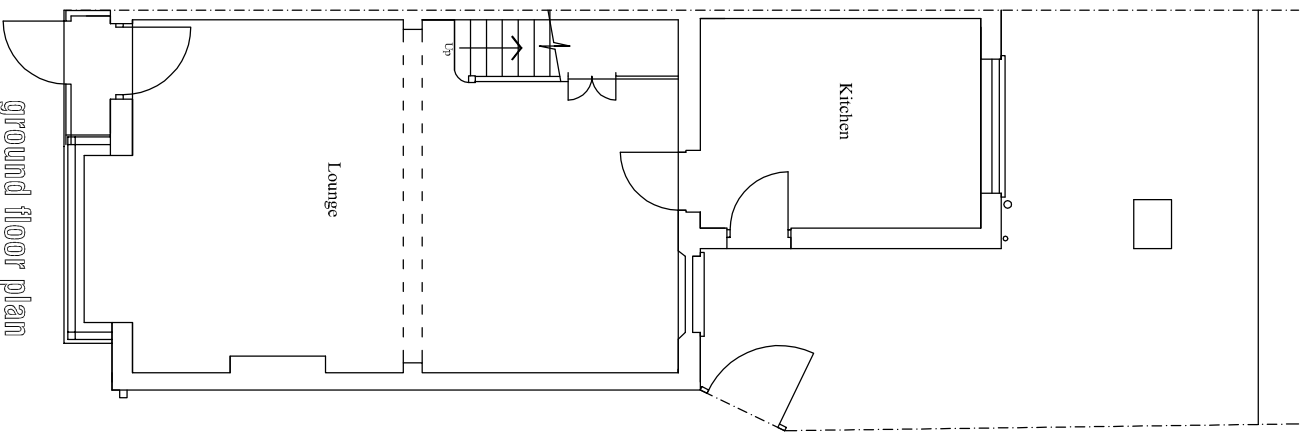


ground floor plan

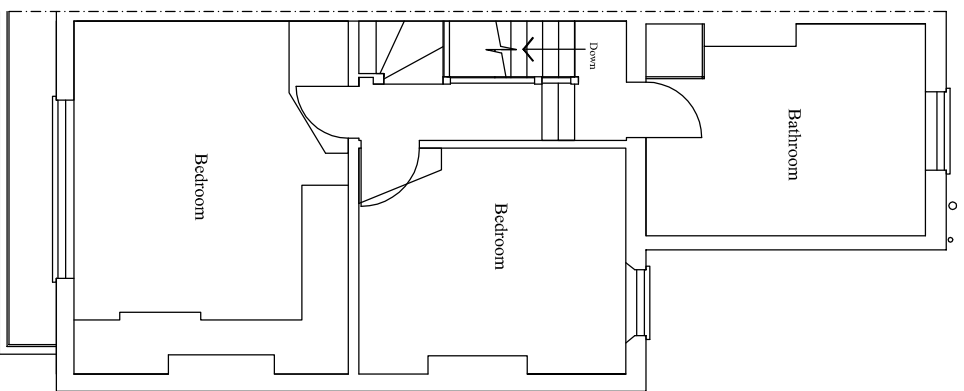

first floor plan

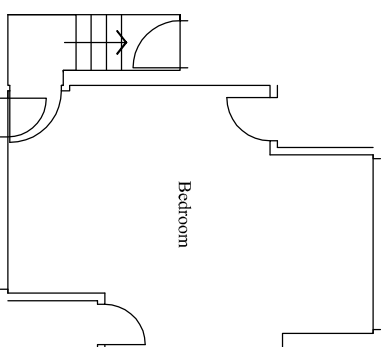


second floor plan

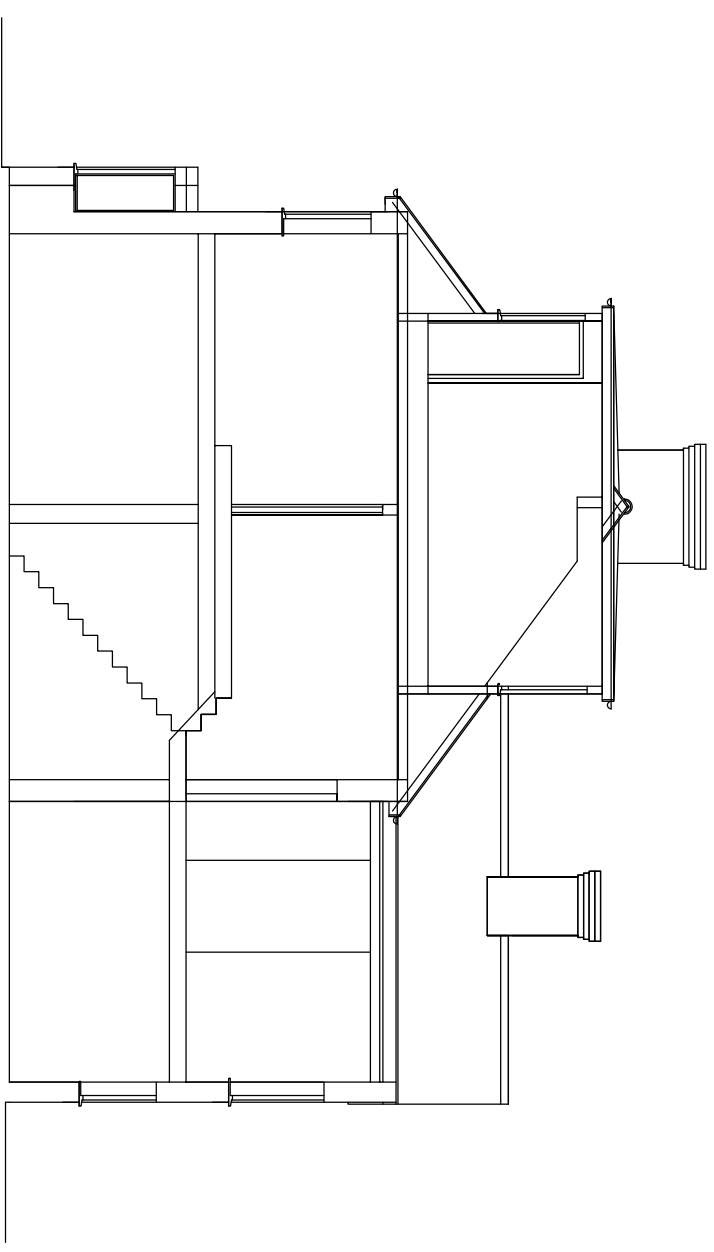

section thru

Scale 1:100

 

project
5 Thornorton Road, Potters Bar EN6

site
SURVEYED AS EXISTING

date
May 2016

scale
1:100 @ A3 & 1:50 @ A1

36 Ladbroke Grove, Bristol, BS2 8PU
Tel: 020 3971 0629 Email: info@sgp-designs.co.uk

drawing number
475/2

COPYRIGHT