



FRONT ELEVATION

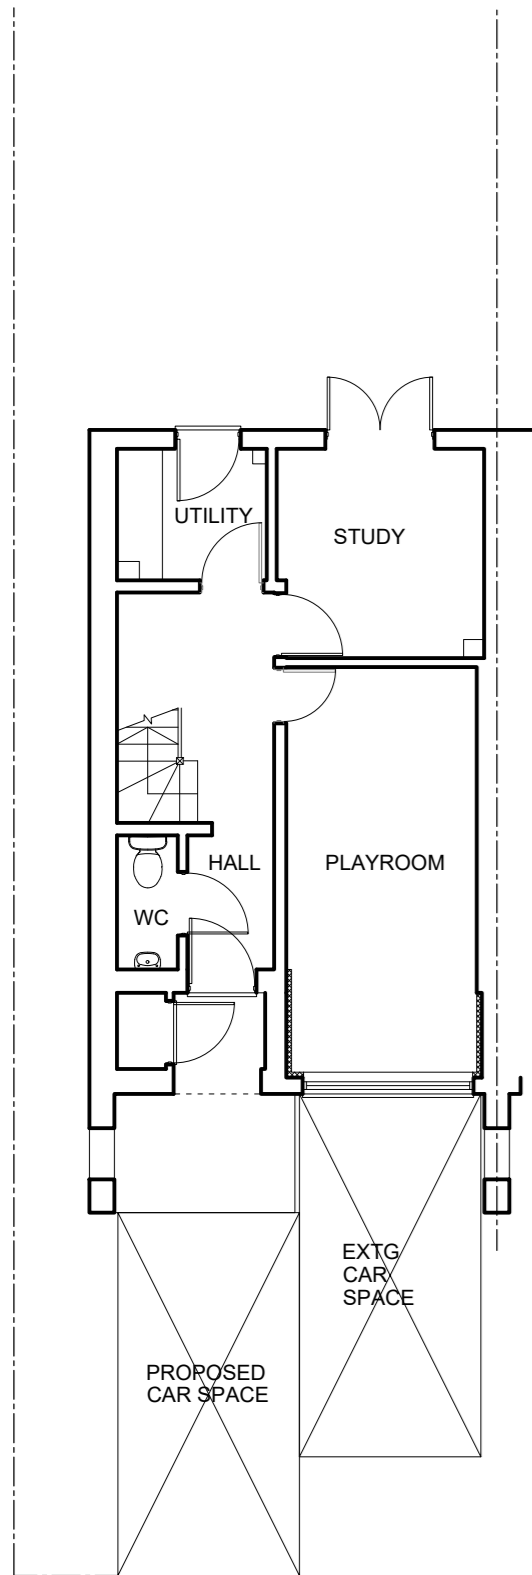

GROUND FLOOR PLAN

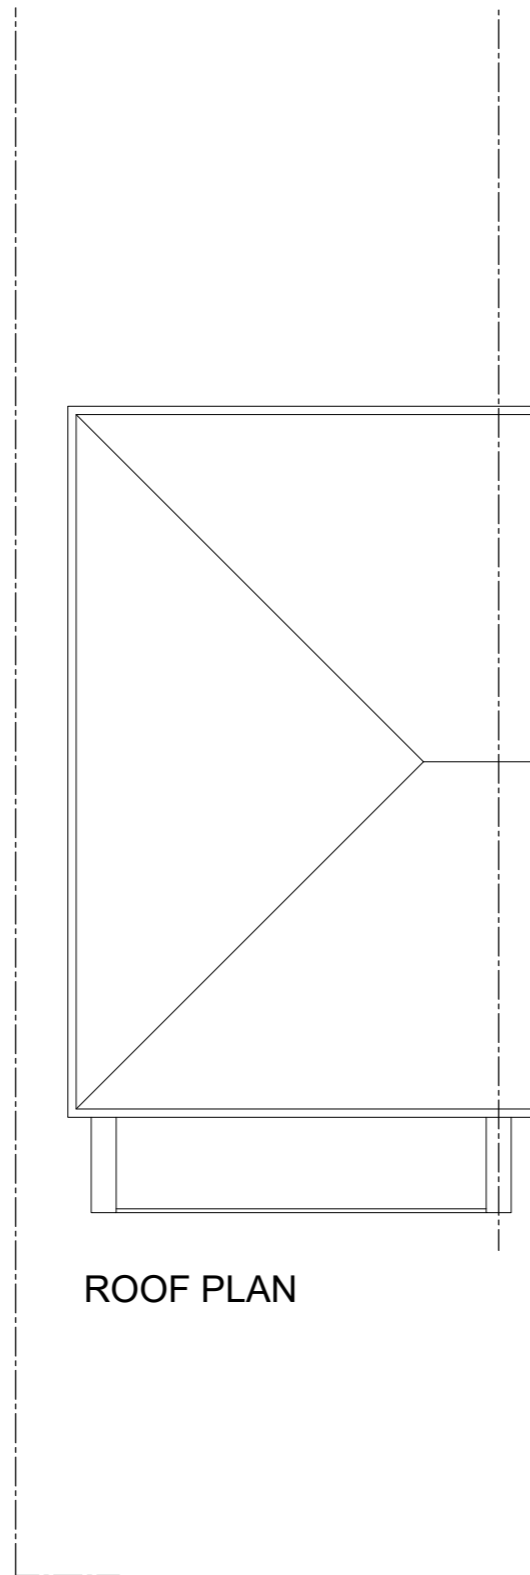

ROOF PLAN



THIS DRAWING PRINTED ON A2 SIZE PAPER



Home Extension Designs

HOME EXTENSION DESIGNS
60 BRIDGE ROAD EAST
WELWYN GARDEN CITY
HERTS AL7 1JU
 tel : 01707 393971
 fax : 01707 393980
 e:stuartc@hed.co.uk

Project:
 80 Campion Road,
 Hatfield

Drawing Title:
 PROPOSED PLANS AND ELEVATIONS

Drawn By: ALJ Scale: 1:100 Date: Aug 2020

Dig Status: PROPOSED Checked:

Drawing No: 5069-P01 Revision: A

