




ELEVATION A

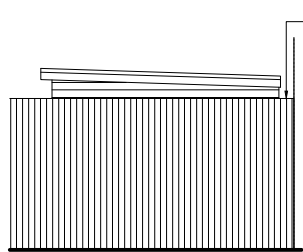


ELEVATION B

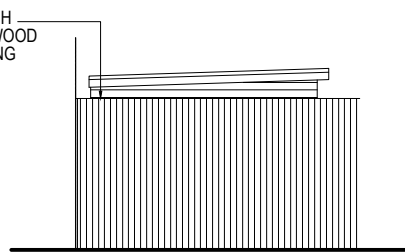


ELEVATION C

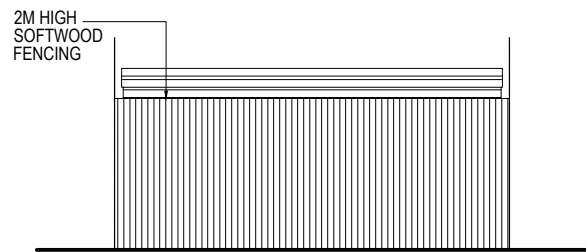


ELEVATION D

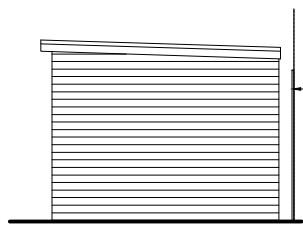


ELEVATION B

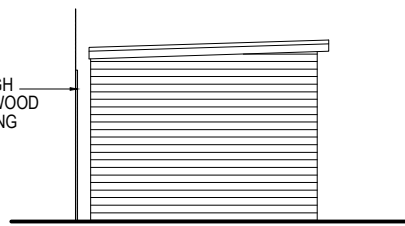


ELEVATION C

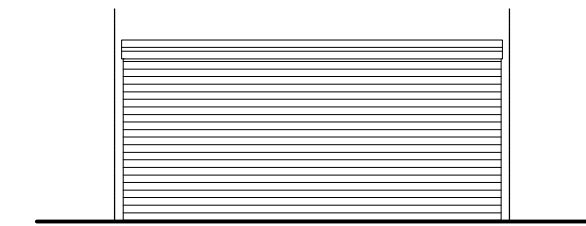




ELEVATION D

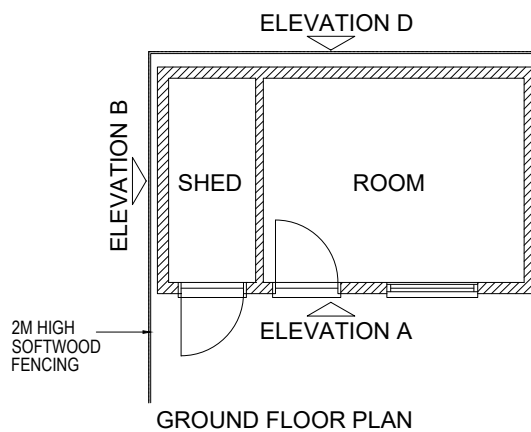

GROUND FLOOR PLAN

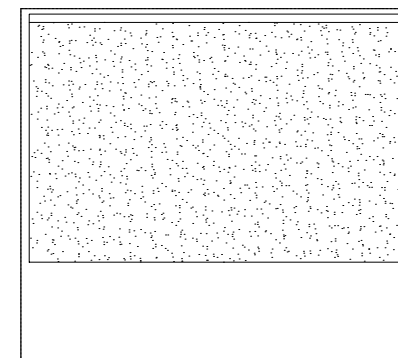

ROOF PLAN

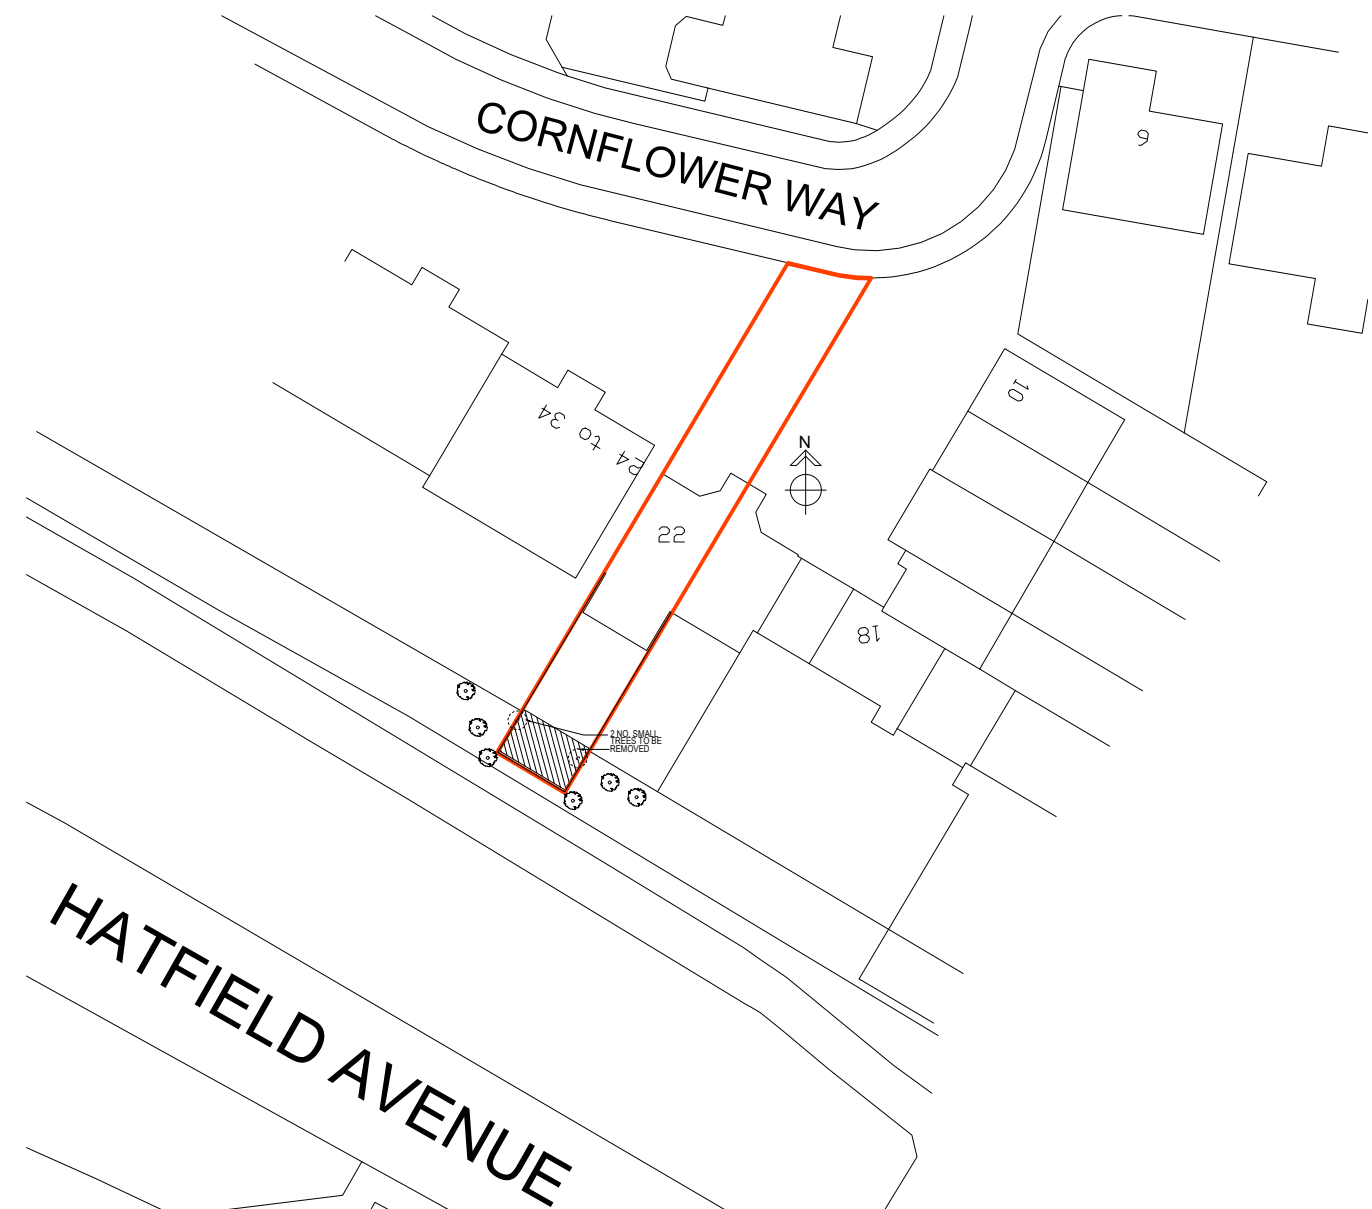  

Ordnance Survey (c) Crown Copyright 2019. All rights reserved. Licence number 100022432

BLOCK PLAN

1:500



THIS DRAWING PRINTED ON A3 SIZE PAPER

Copyright Reserved - All Rights Reserved

HOME EXTENSION DESIGNS
 60 BRIDGE ROAD EAST
 WELWYN GARDEN CITY
 HERTS AL7 1JU
 tel : 01707 393971
 fax : 01707 393980
 e:stuartc@hed.co.uk

Project: 22 CORNFLOWER WAY,
 HATFIELD,
 HERTS

Drawing Title: PROPOSED PLANS AND ELEVATIONS

Drawn By: DAMIEN Scale: 1:100, 1:500 Date: OCT 2020

Eng Status: PLANNING Checked:

Drawing No: 5099-P01 Revision: A