


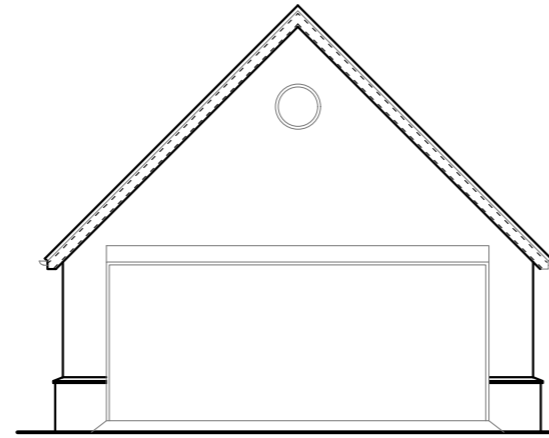


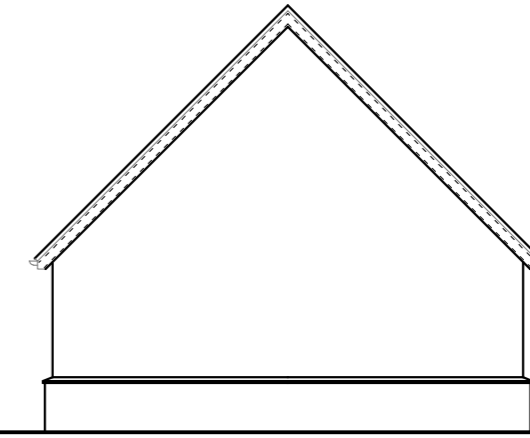



FRONT ELEVATION

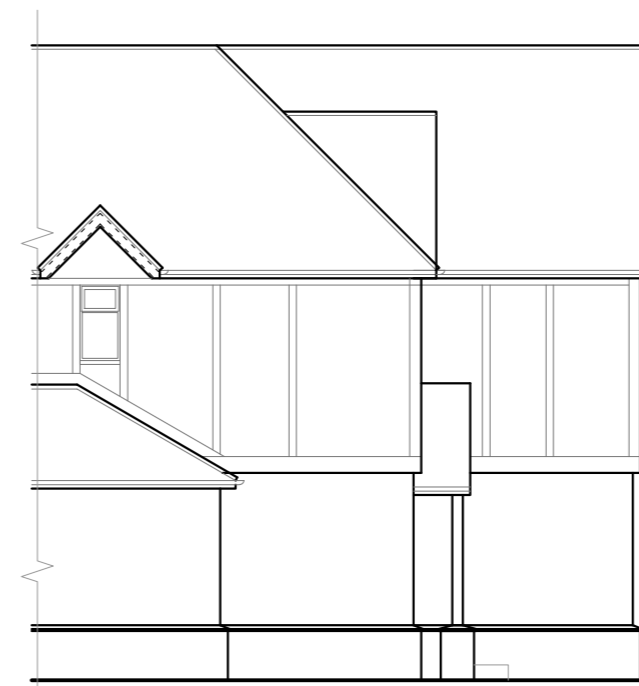


SIDE ELEVATION

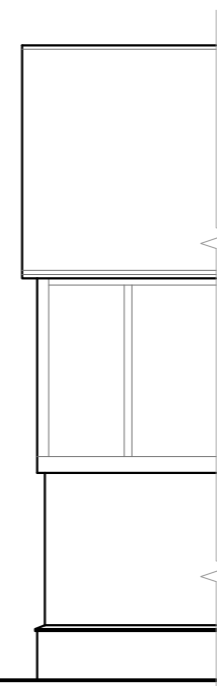


SIDE ELEVATION

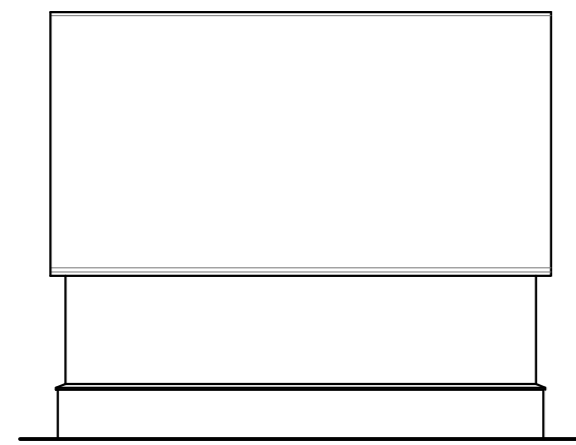 


FRONT ELEVATION

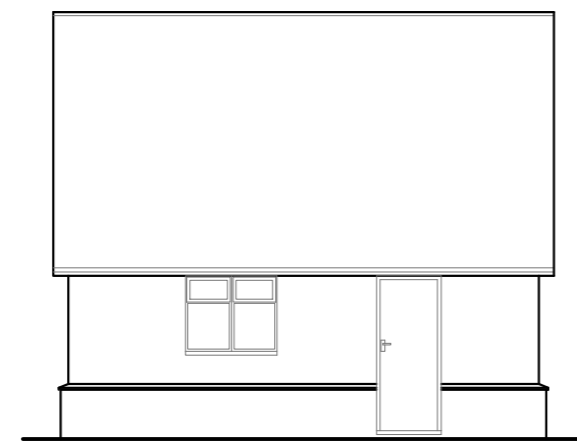


REAR ELEVATION

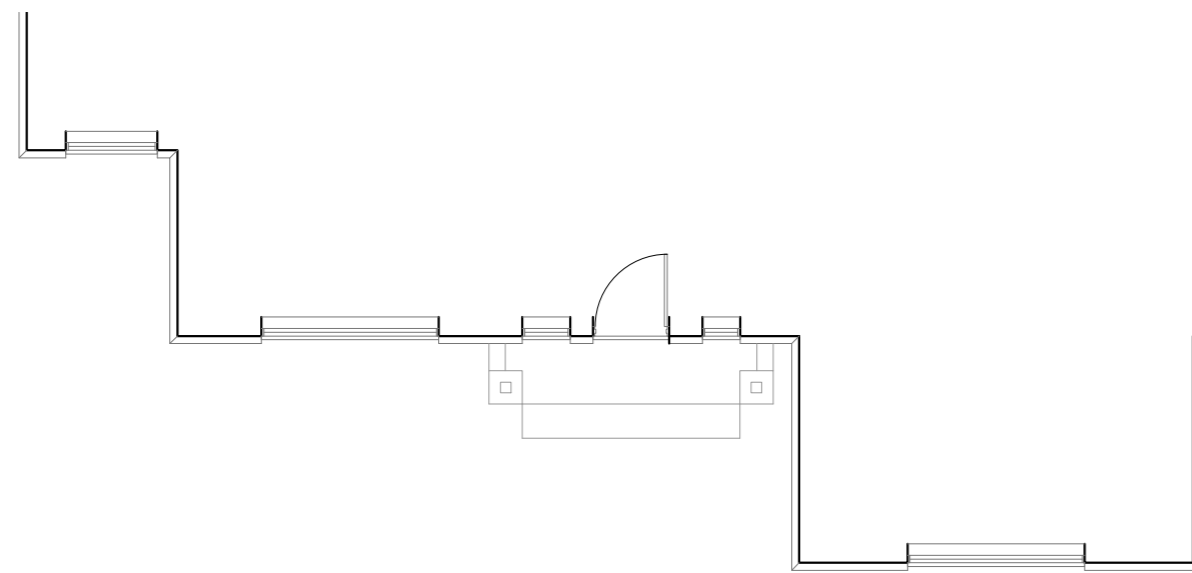

GROUND FLOOR PLAN

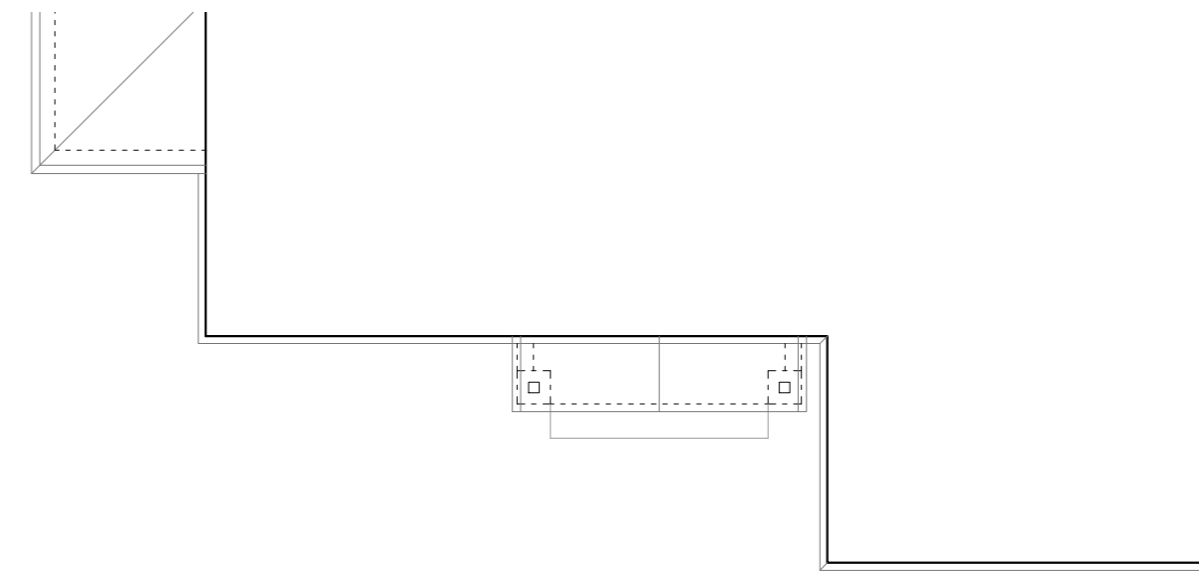

ROOF PLAN

 

THIS DRAWING PRINTED ON A2 SIZE PAPER



Home Extension Designs

**HOME EXTENSION DESIGNS**  
 60 BRIDGE ROAD EAST  
 WELWYN GARDEN CITY  
 HERTS AL7 1JU  
 tel : 01707 393971  
 fax : 01707 393980  
 e:stuartc@hed.co.uk

Project:	Fox Meadow, 40 Firs Wood Close, Northaw Park		
Drawing Title:	PLANS AND ELEVATIONS AS EXISTING		
Drawn By:	ALI	Scale: 1:100	Date: April 2021
Dwg Status:	EXISTING	Checked:	
Drawing No.:	5278-E01	Revision:	A