





FRONT ELEVATION

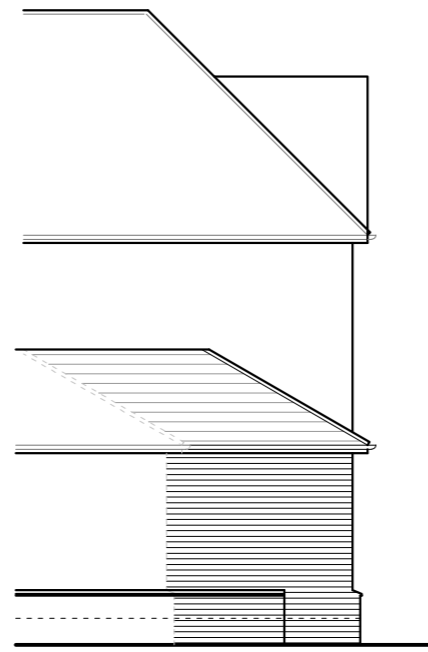


SIDE ELEVATION

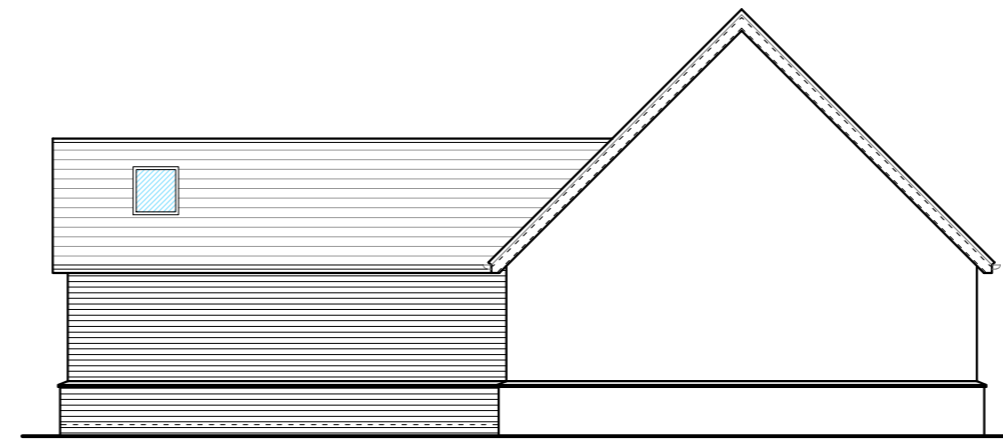


SIDE ELEVATION




SIDE ELEVATION

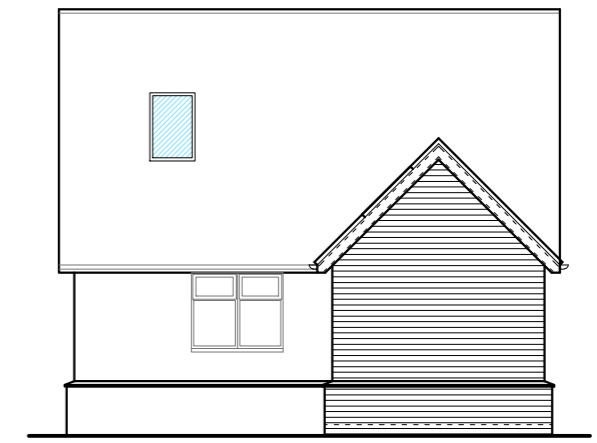

REAR ELEVATION

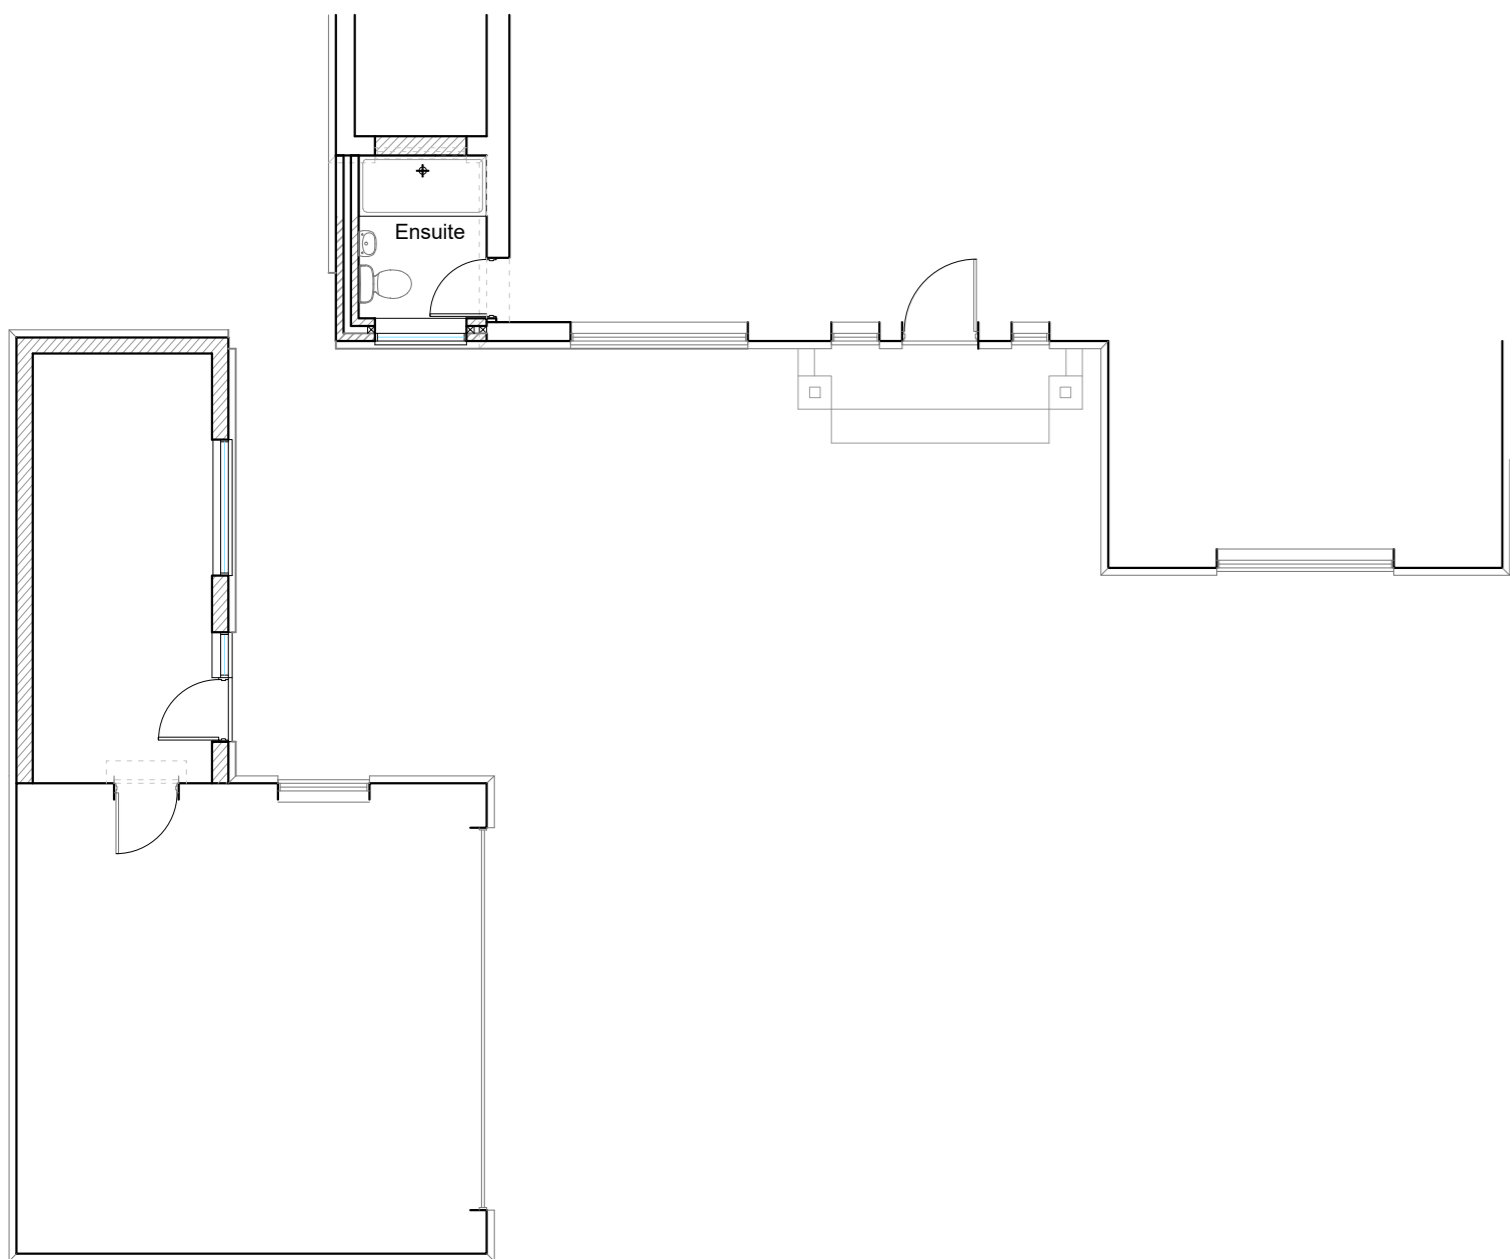

GROUND FLOOR PLAN

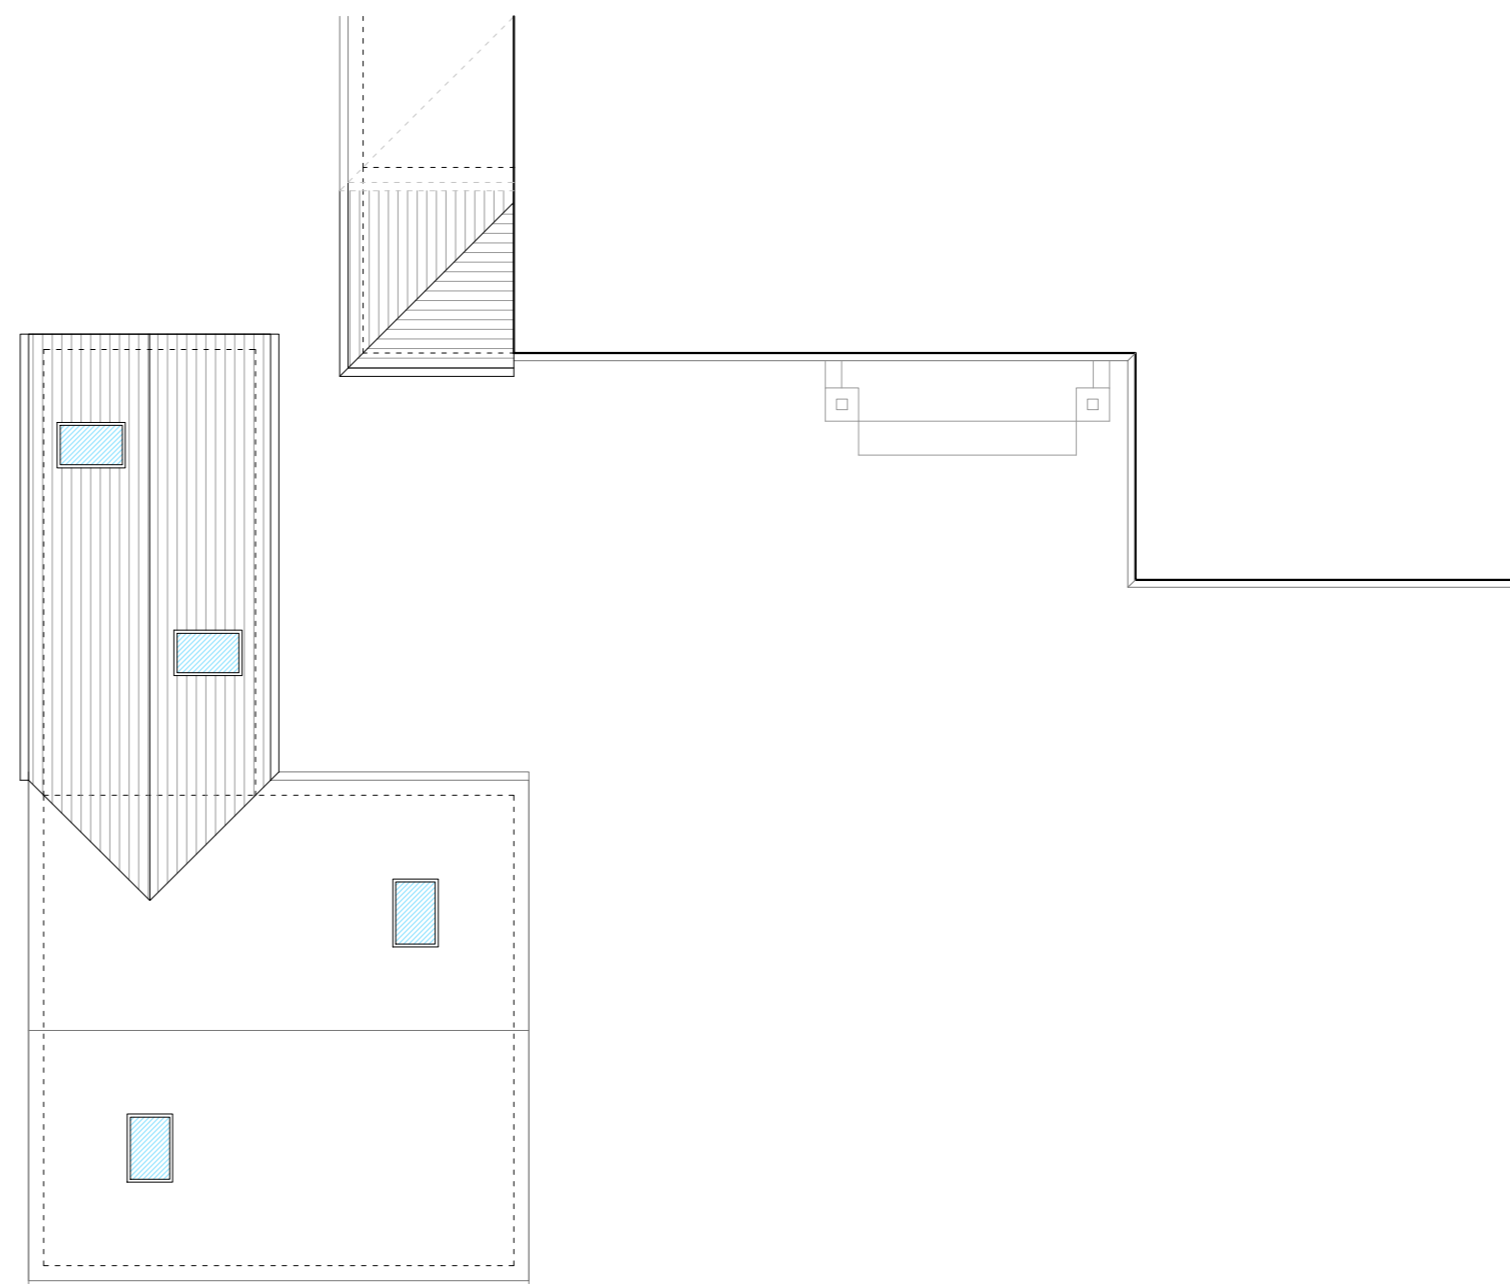

ROOF PLAN

THIS DRAWING PRINTED ON A2 SIZE PAPER



Home Extension Designs

HOME EXTENSION DESIGNS
 60 BRIDGE ROAD EAST
 WELWYN GARDEN CITY
 HERTS AL7 1JU
 tel : 01707 393971
 fax : 01707 393980
 e:stuartc@hed.co.uk

Project:
 Fox Meadow,
 40 Firs Wood Close,
 Northaw Park

Drawing Title:
**PLANS AND ELEVATIONS
 AS PROPOSED**

Drawn By: ALI Scale: 1:100 Date: April 2021

Dwg Status: PLANNING Checked:

Drawing No.: 5278-P01 Revision: C

