




EXT LOWER FLOOR PLAN

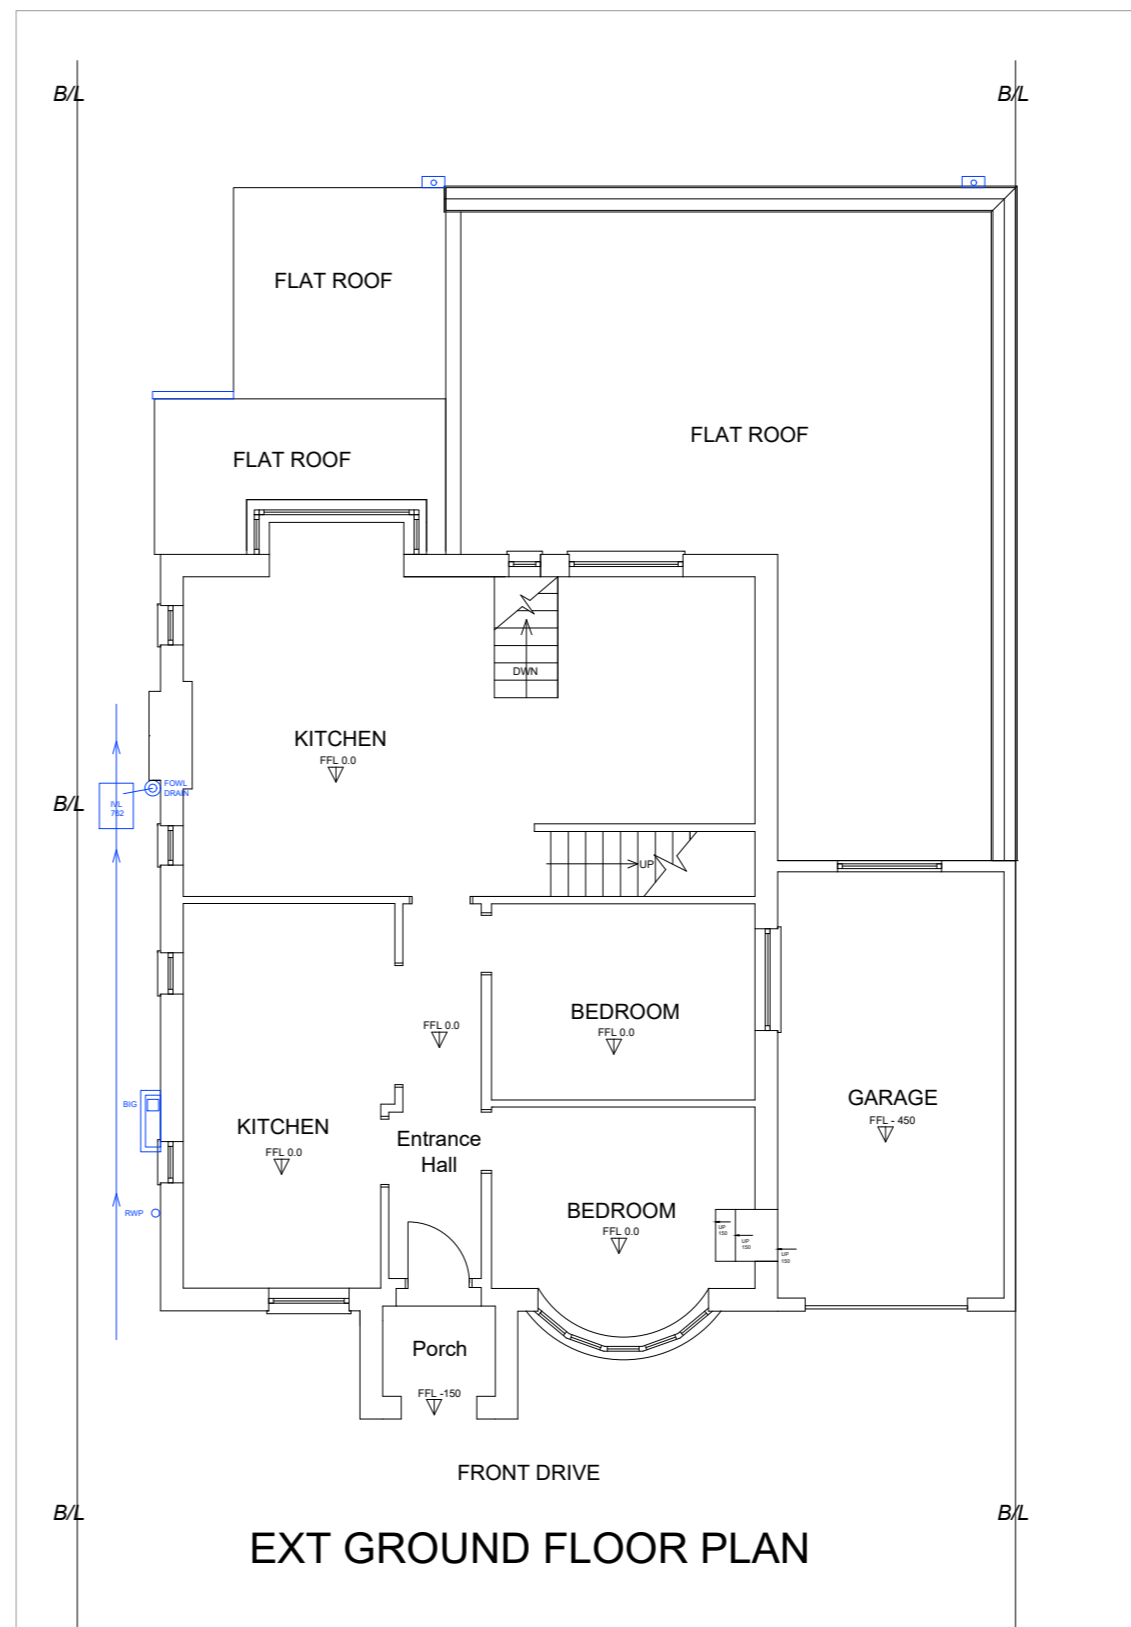


EXT GROUND FLOOR PLAN

 

EXT FRONT ELEVATION

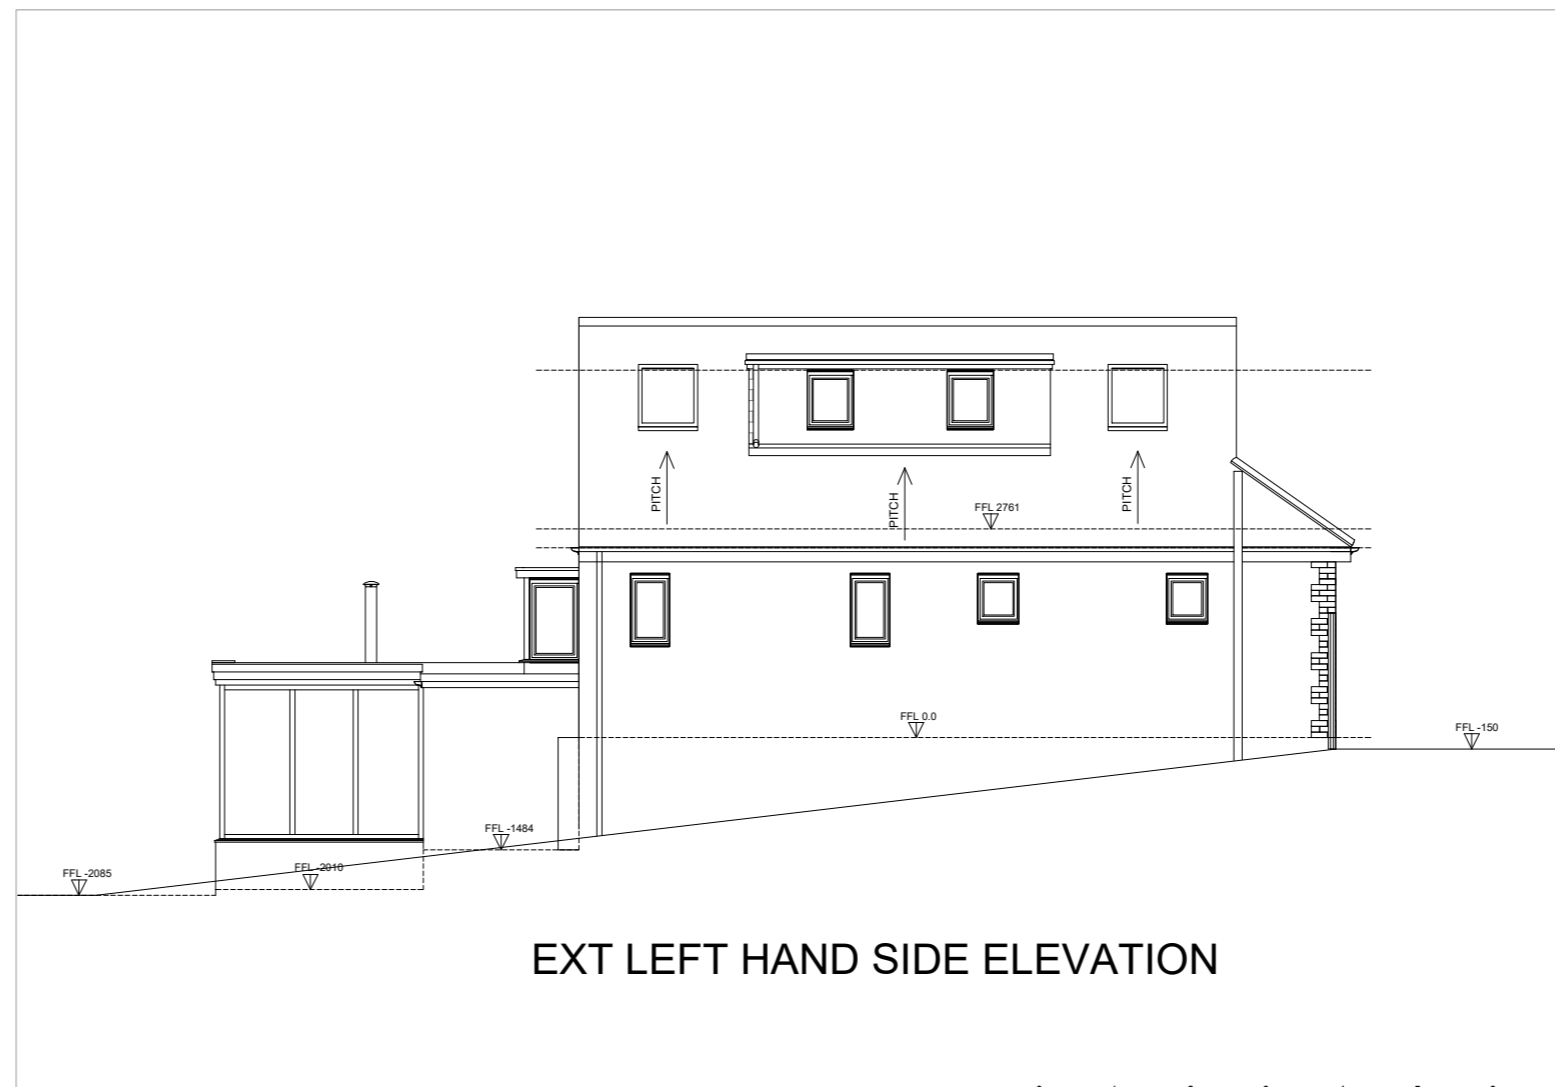

EXT LEFT HAND SIDE ELEVATION

 

THIS DRAWING PRINTED ON A2 SIZE PAPER



**HOME EXTENSION DESIGNS**  
 60 BRIDGE ROAD EAST  
 WELWYN GARDEN CITY  
 HERTS AL7 1JU  
 tel : 01707 393971  
 fax : 01707 393980  
 e:stuartc@hed.co.uk

Project: 33 NORTHAW ROAD EAST CUFFLY  
 POTTERS BAR  
 HERTS  
 EN6 4LU

Drawing Title: PLANS AND ELEVATIONS  
 EXISTING

Drawn By: GMF Scale: 1:100 Date: APRIL 2021

Dwg Status: EXISTING Checked:

Drawing No: 5279-E01 Revision: