


EXT FIRST FLOOR PLAN




EXT ROOF PLAN



EXT REAR ELEVATION PLAN

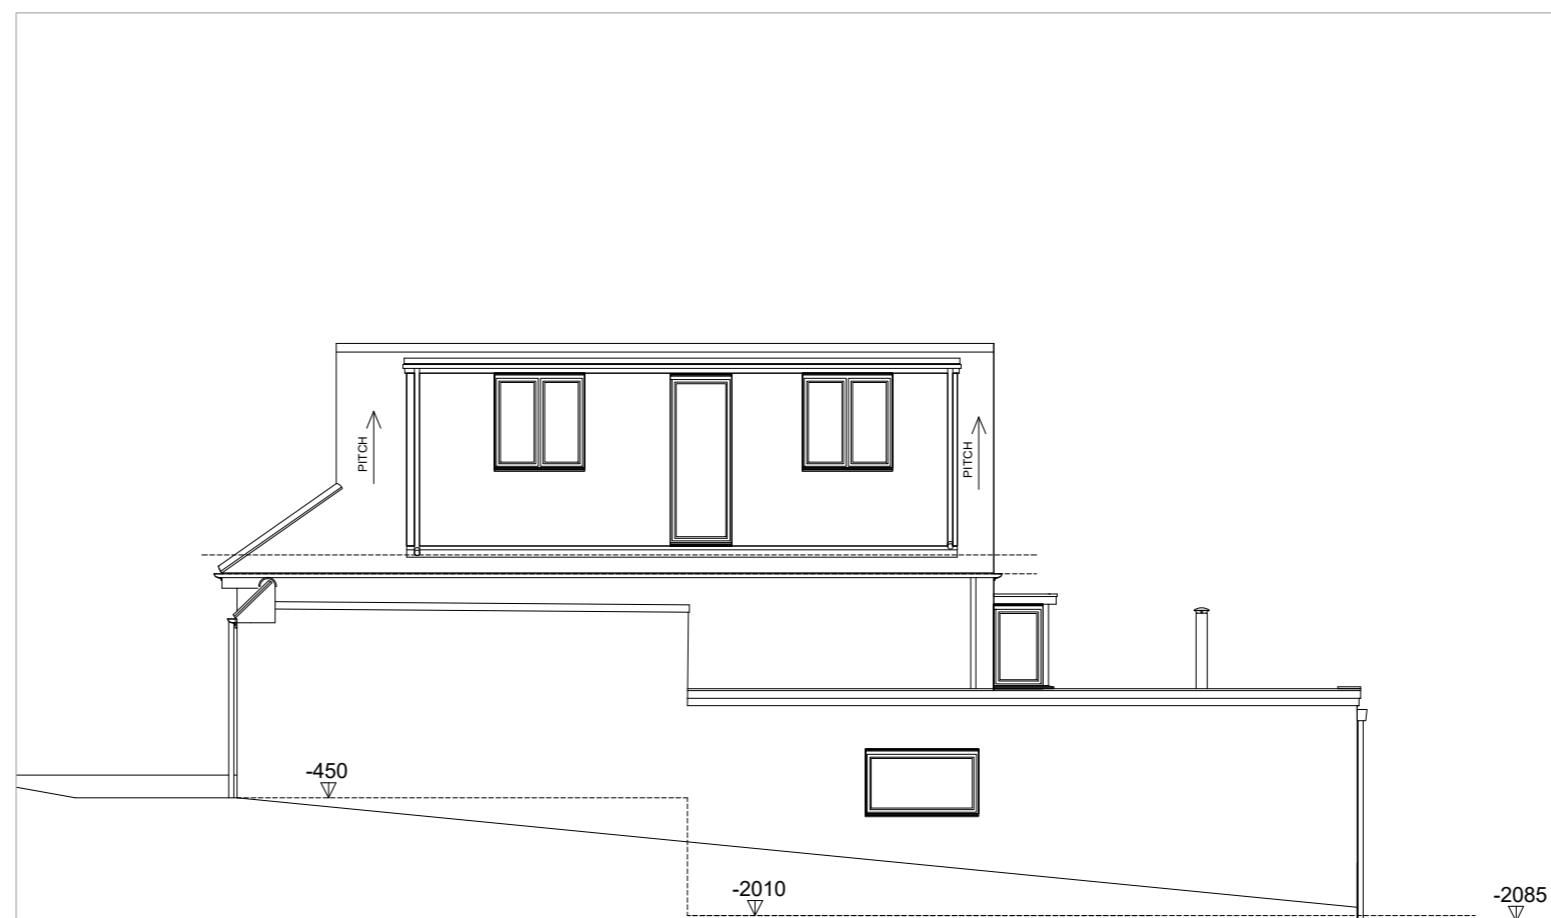

EXT RIGHT HAND SIDE ELEVATION

 

THIS DRAWING PRINTED ON A2 SIZE PAPER



HOME EXTENSION DESIGNS
 60 BRIDGE ROAD EAST
 WELWYN GARDEN CITY
 HERTS AL7 1JU
 tel : 01707 393971
 fax : 01707 393980
 e:stuartc@hed.co.uk

Project: 33 NORTHAW ROAD EAST CUFFLY
 POTTERS BAR
 HERTS
 EN6 4LU

Drawing Title: PLANS AND ELEVATIONS
 EXISTING

Drawn By: GMF Scale: 1:100 Date: APRIL 2021

Dwg Status: EXISTING Checked:

Drawing No: 5279-E02 Revision: