




LOWER FLOOR PLAN

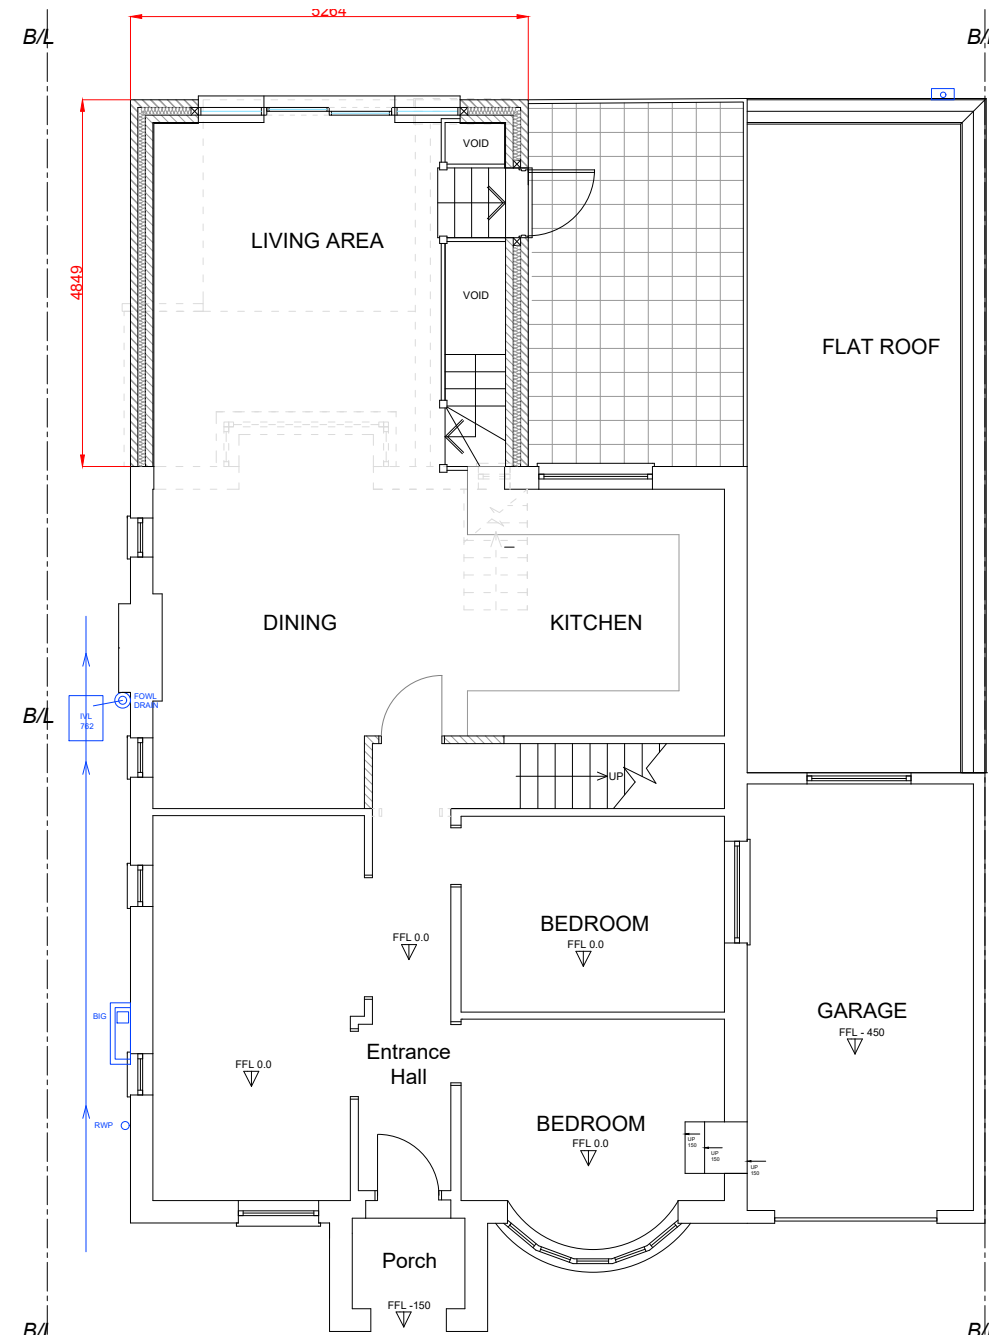

GROUND FLOOR PLAN

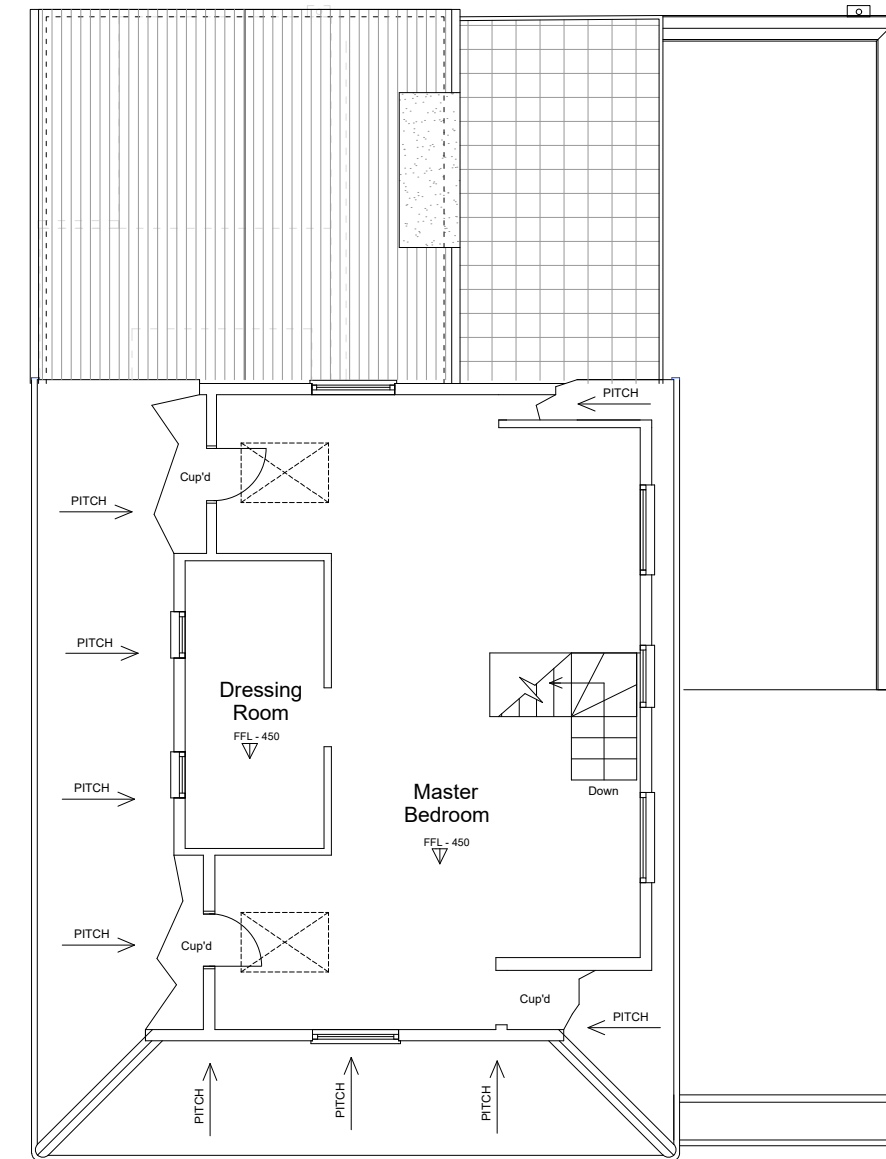


FIRST FLOOR PLAN

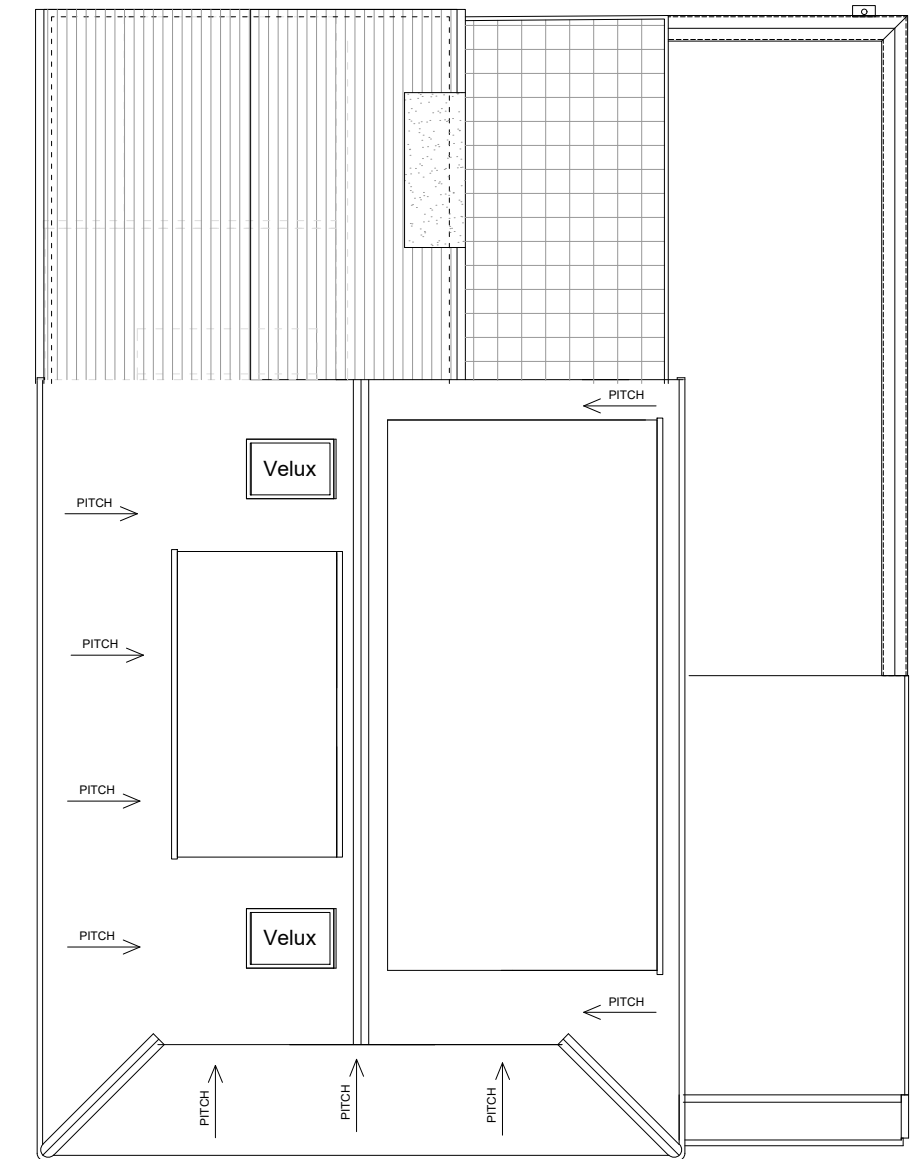


ROOF PLAN




REAR ELEVATION PLAN

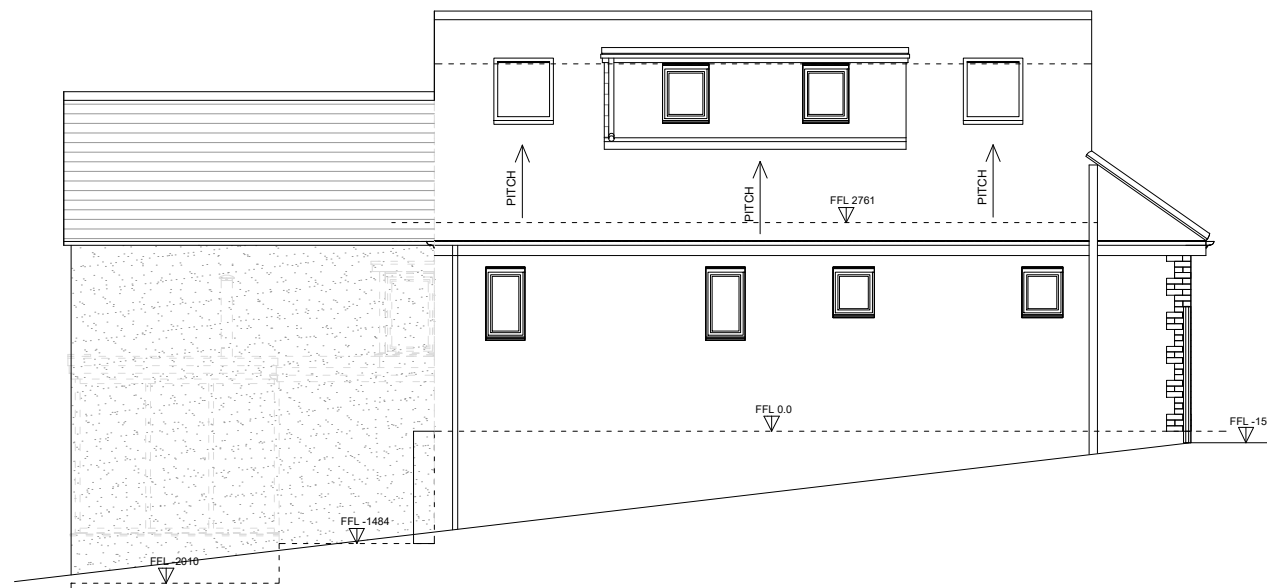

LEFT HAND SIDE ELEVATION

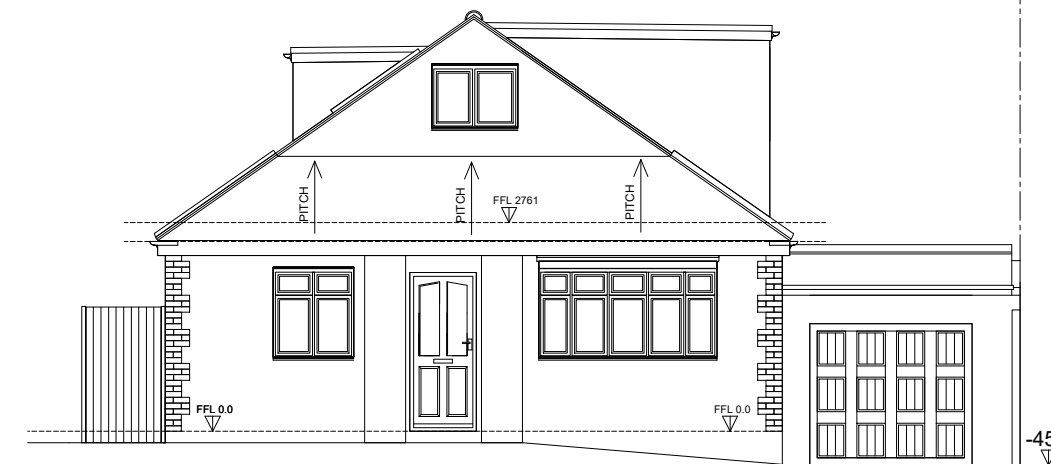

FRONT ELEVATION

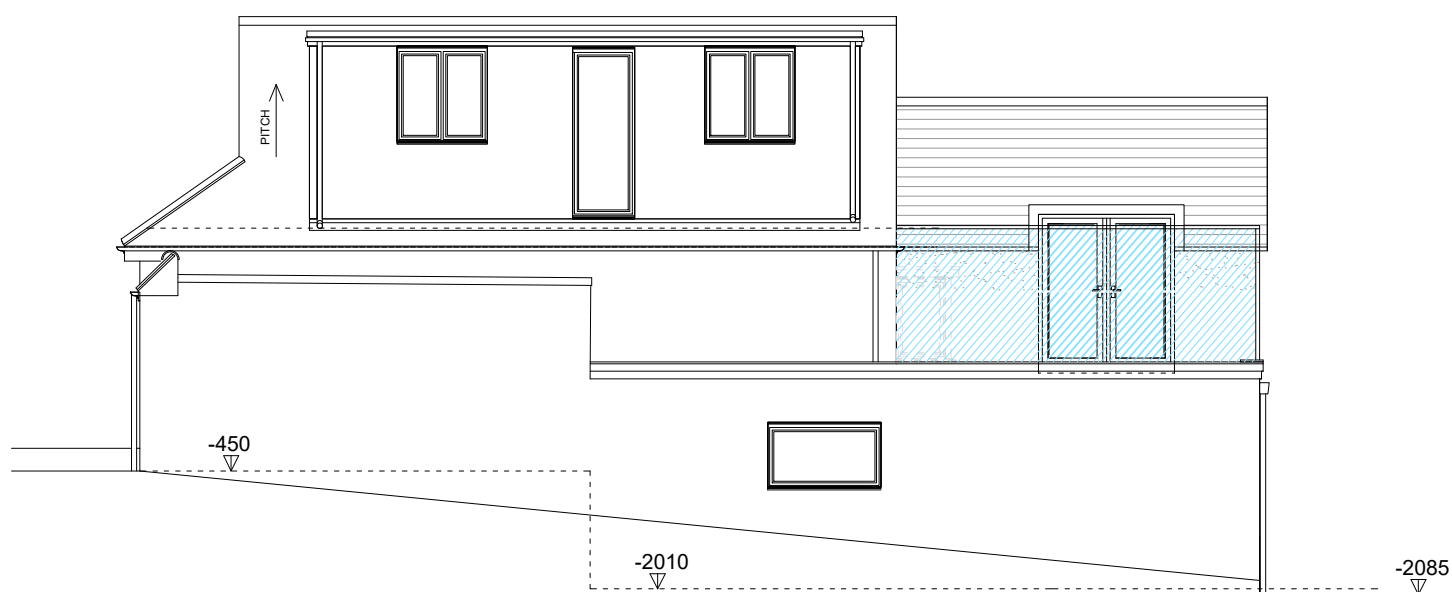

RIGHT HAND SIDE ELEVATION

THIS DRAWING PRINTED ON A2 SIZE PAPER



Home Extension Designs

HOME EXTENSION DESIGNS
 60 BRIDGE ROAD EAST
 WELWYN GARDEN CITY
 HERTS AL7 1JU
 tel : 01707 393971
 fax : 01707 393980
 e:stuartc@hed.co.uk

Project: 33 NORTHAW ROAD EAST CUFFLY
 POTTERS BAR
 HERTS
 EN6 4LU

Drawing Title: PLANS AND ELEVATIONS
 PROPOSED

Drawn By: GMF Scale: 1:100 Date: May 2021

Dirg Status: PLANNING Checked:

Drawing No.: 5279-P01 Revision: B

