
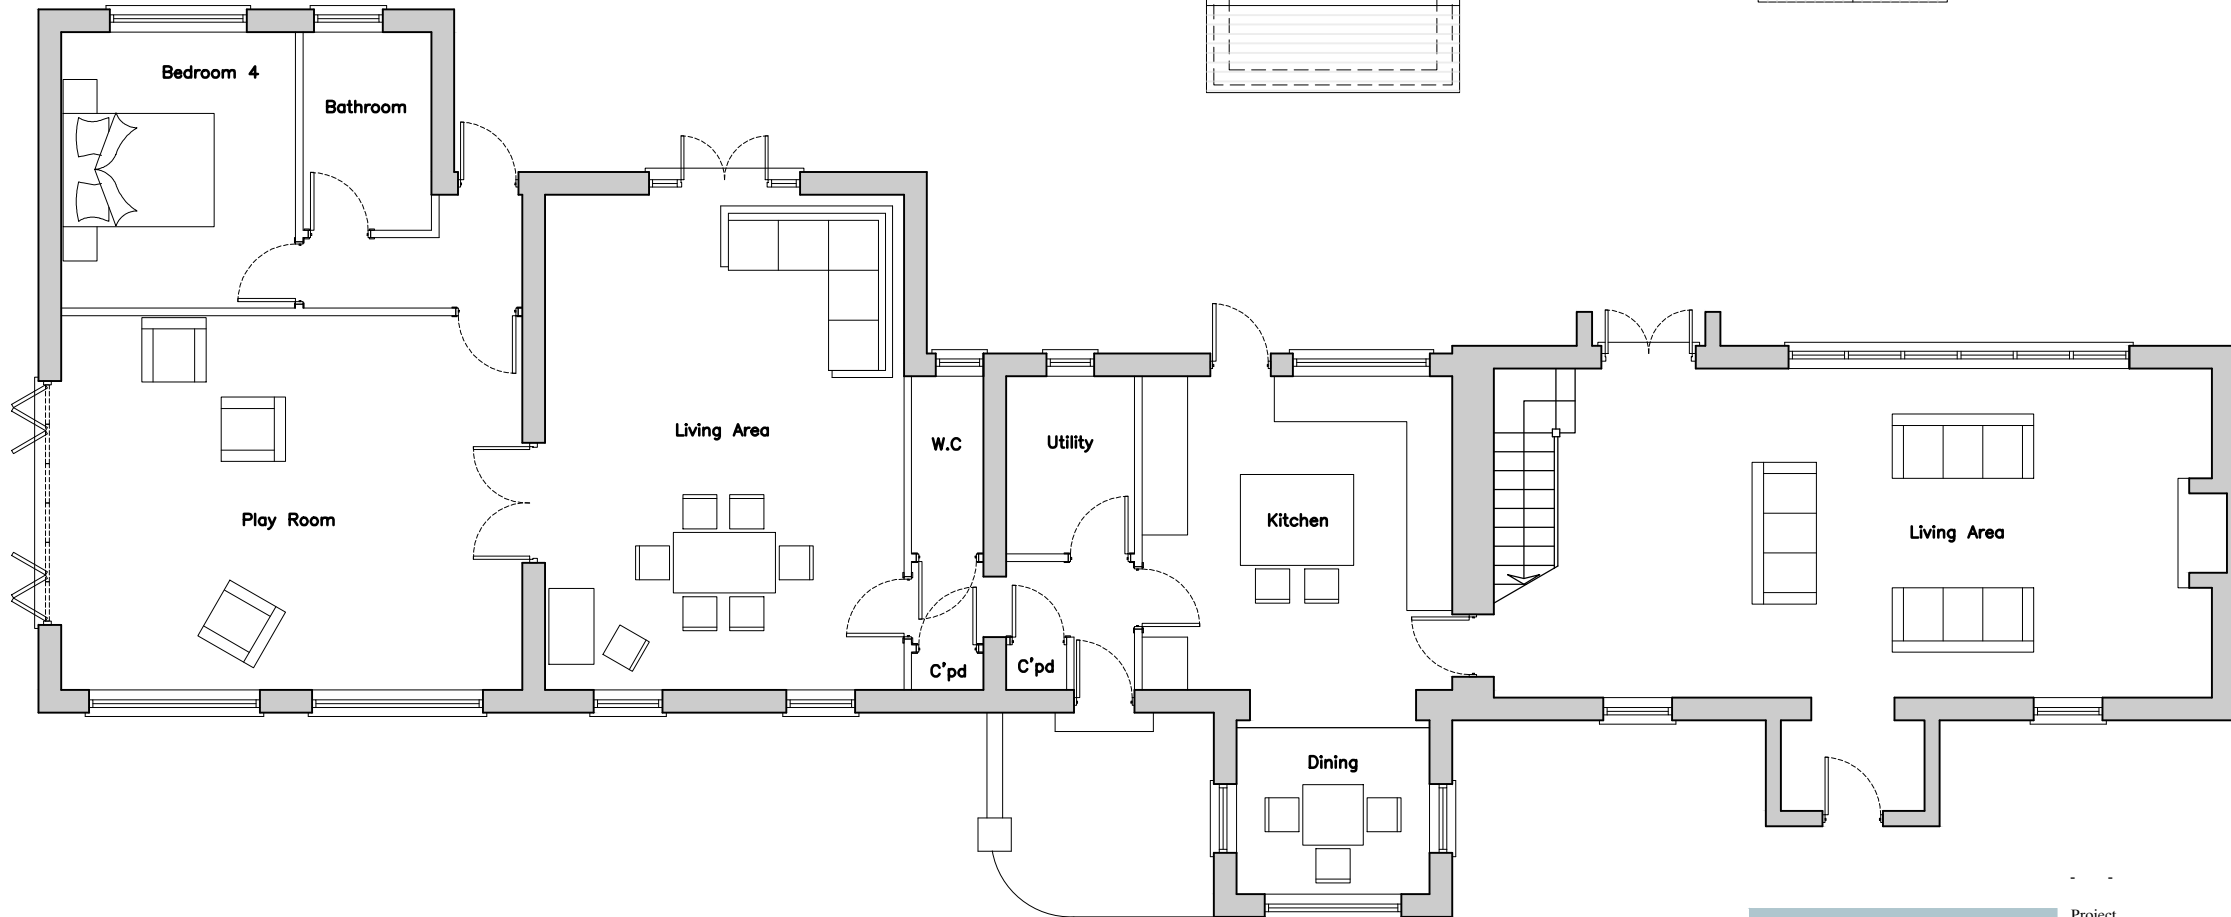


# Little Heath Farm Cottage

Design copyright is vested in the Company below from whom consent must be obtained for copying or reproducing this drawing.

## PLANNING

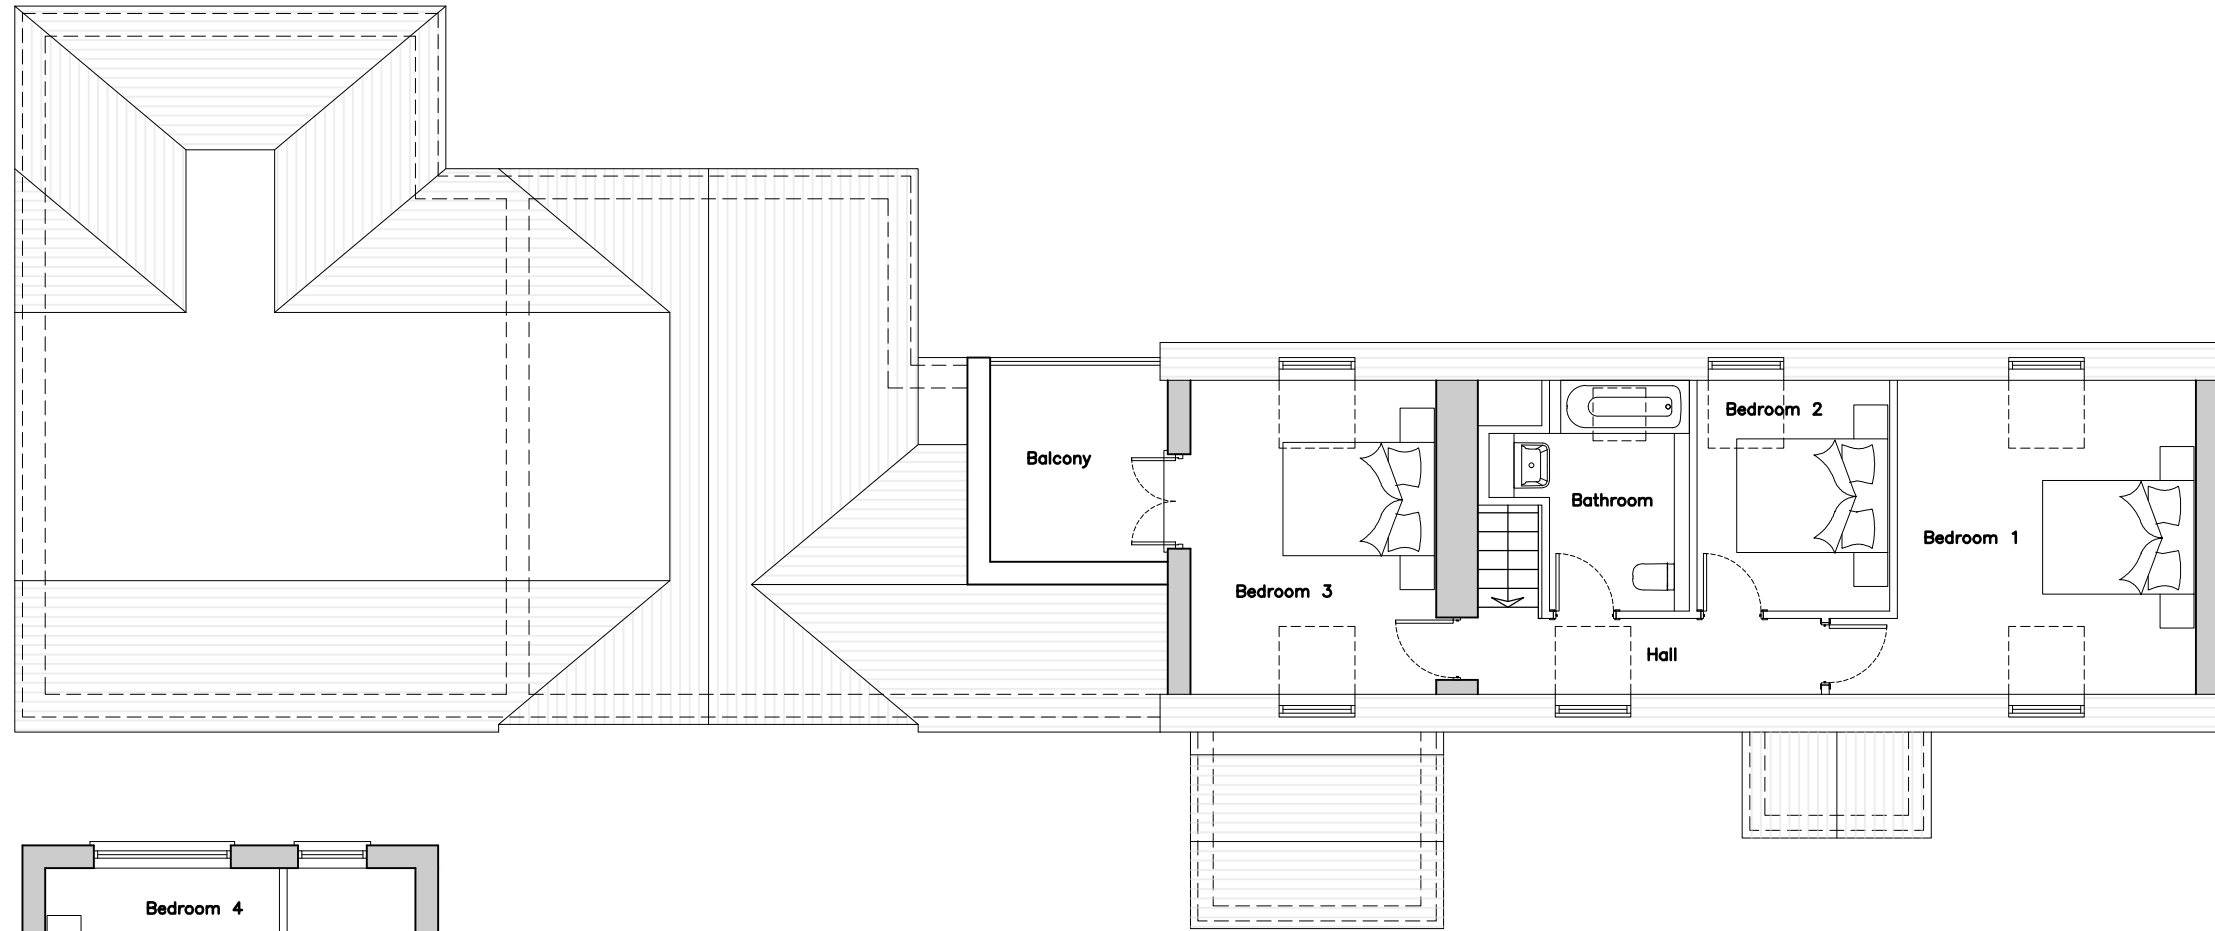

13 Arm & Sword Lane  
Old Hatfield - Herts - AL9 5EH  
www.AshbyDesign.co.uk  
01707 270 077

Project  
Little Heath Farm Cottage,  
Potters Bar  
Title  
Existing Floor Plans  
Scale  
1:100 @ A3

Date  
December 21'

Drawn  
APM  
Checked  
LS

Drawing No.  
535/21/FUL/PL10.00

Revision

-

## Existing Floor Plans