
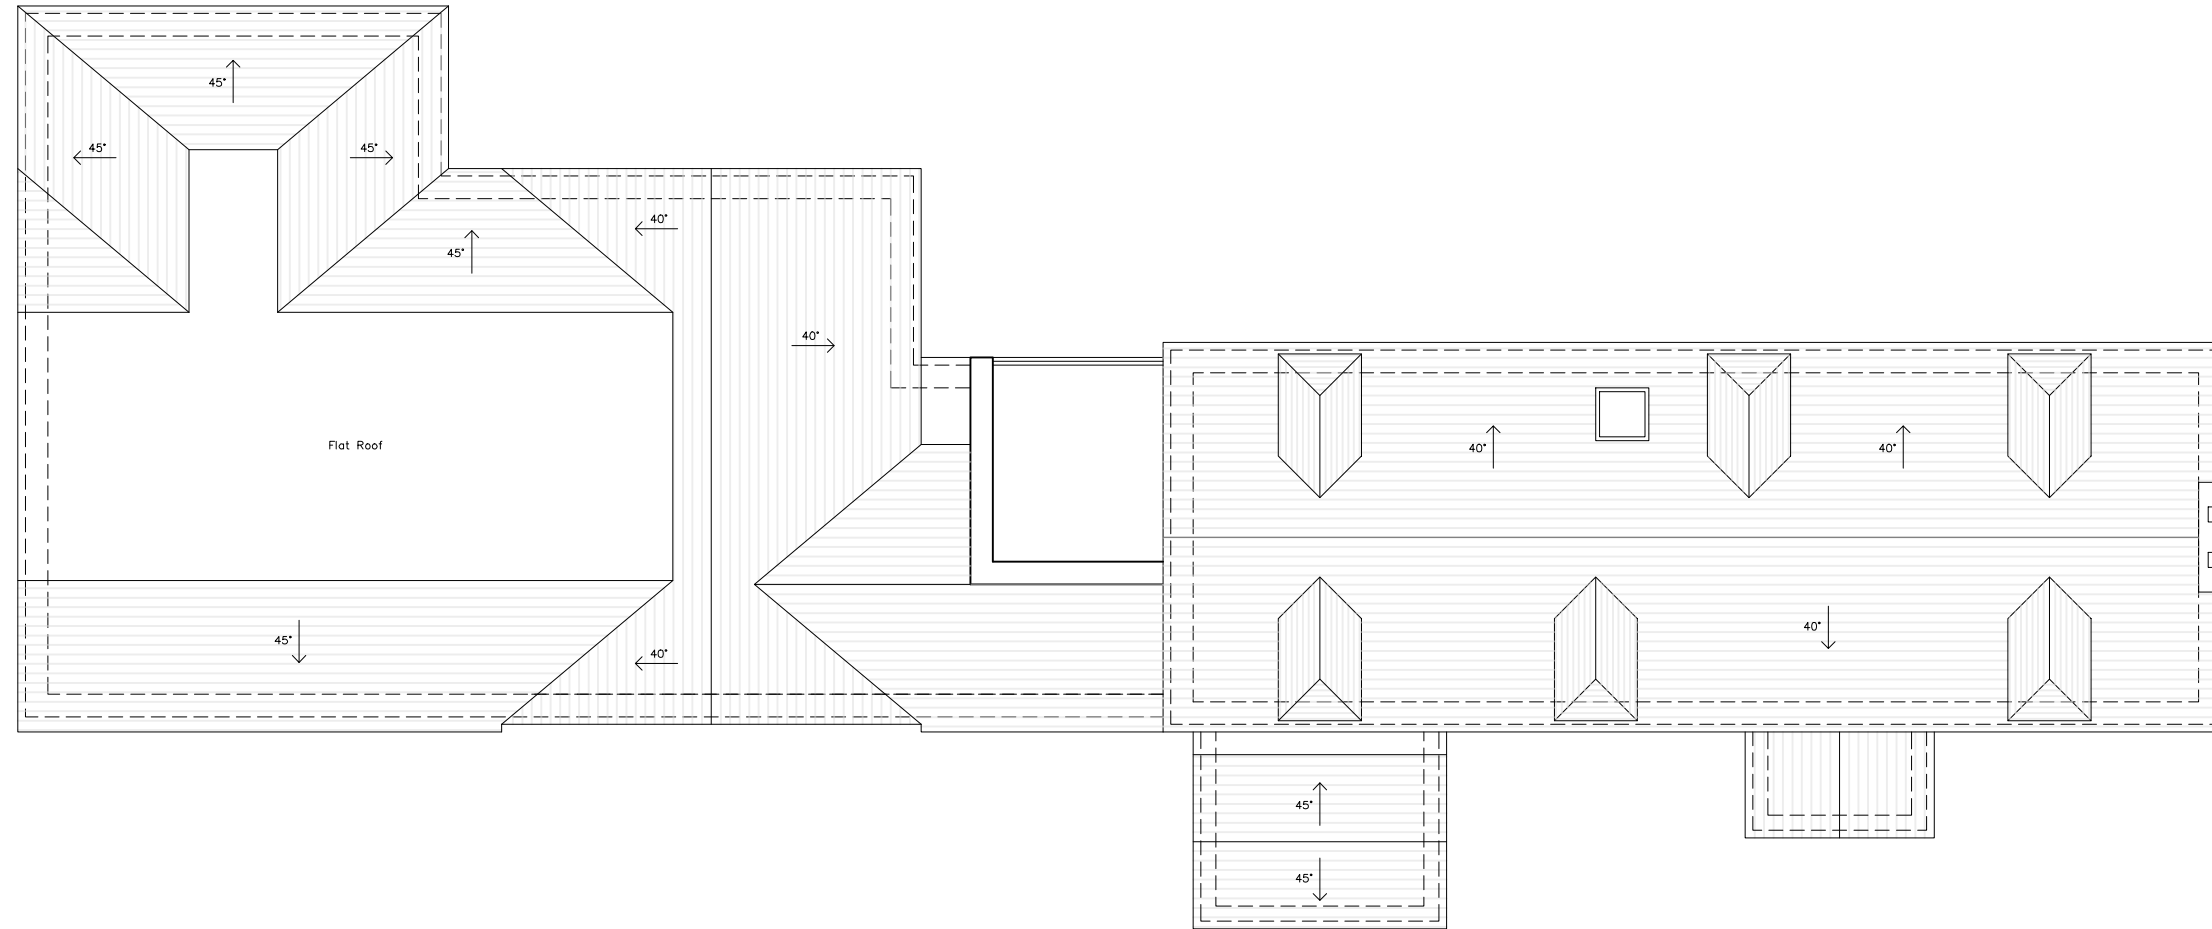


Little Heath Farm Cottage

Design copyright is vested in the Company below from whom consent must be obtained for copying or reproducing this drawing.

PLANNING

 

Existing Roof Plan



13 Arm & Sword Lane
Old Hatfield - Herts - AL9 5EH
www.AshbyDesign.co.uk
01707 270 077

Project
Little Heath Farm Cottage,
Potters Bar
Title
Existing Roof Plan
Scale
1:100 @ A3

Date
December 21'

Drawn
APM
Checked
LS

Drawing No.
535/21/FUL/PL10.01

Revision
-