
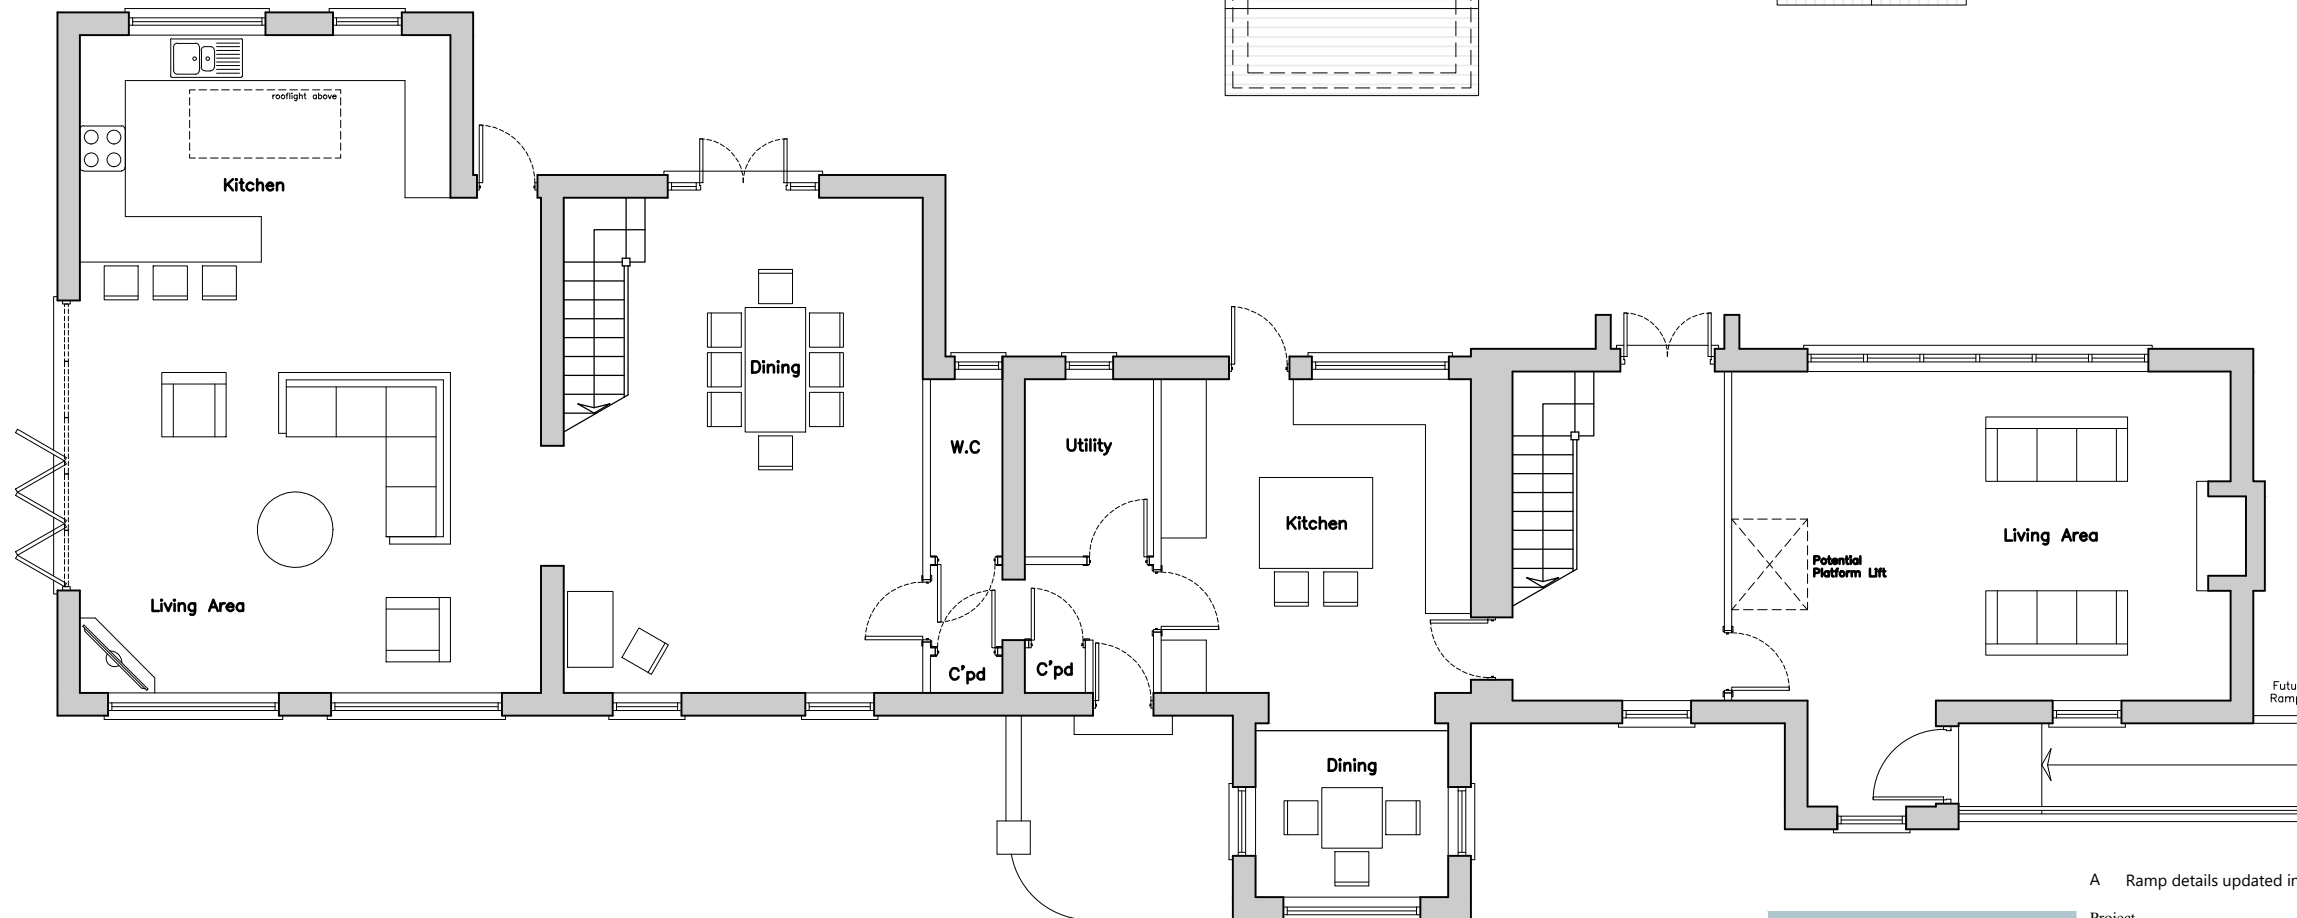


Little Heath Farm Cottage

Design copyright is vested in the Company below from whom consent must be obtained for copying or reproducing this drawing.

PLANNING

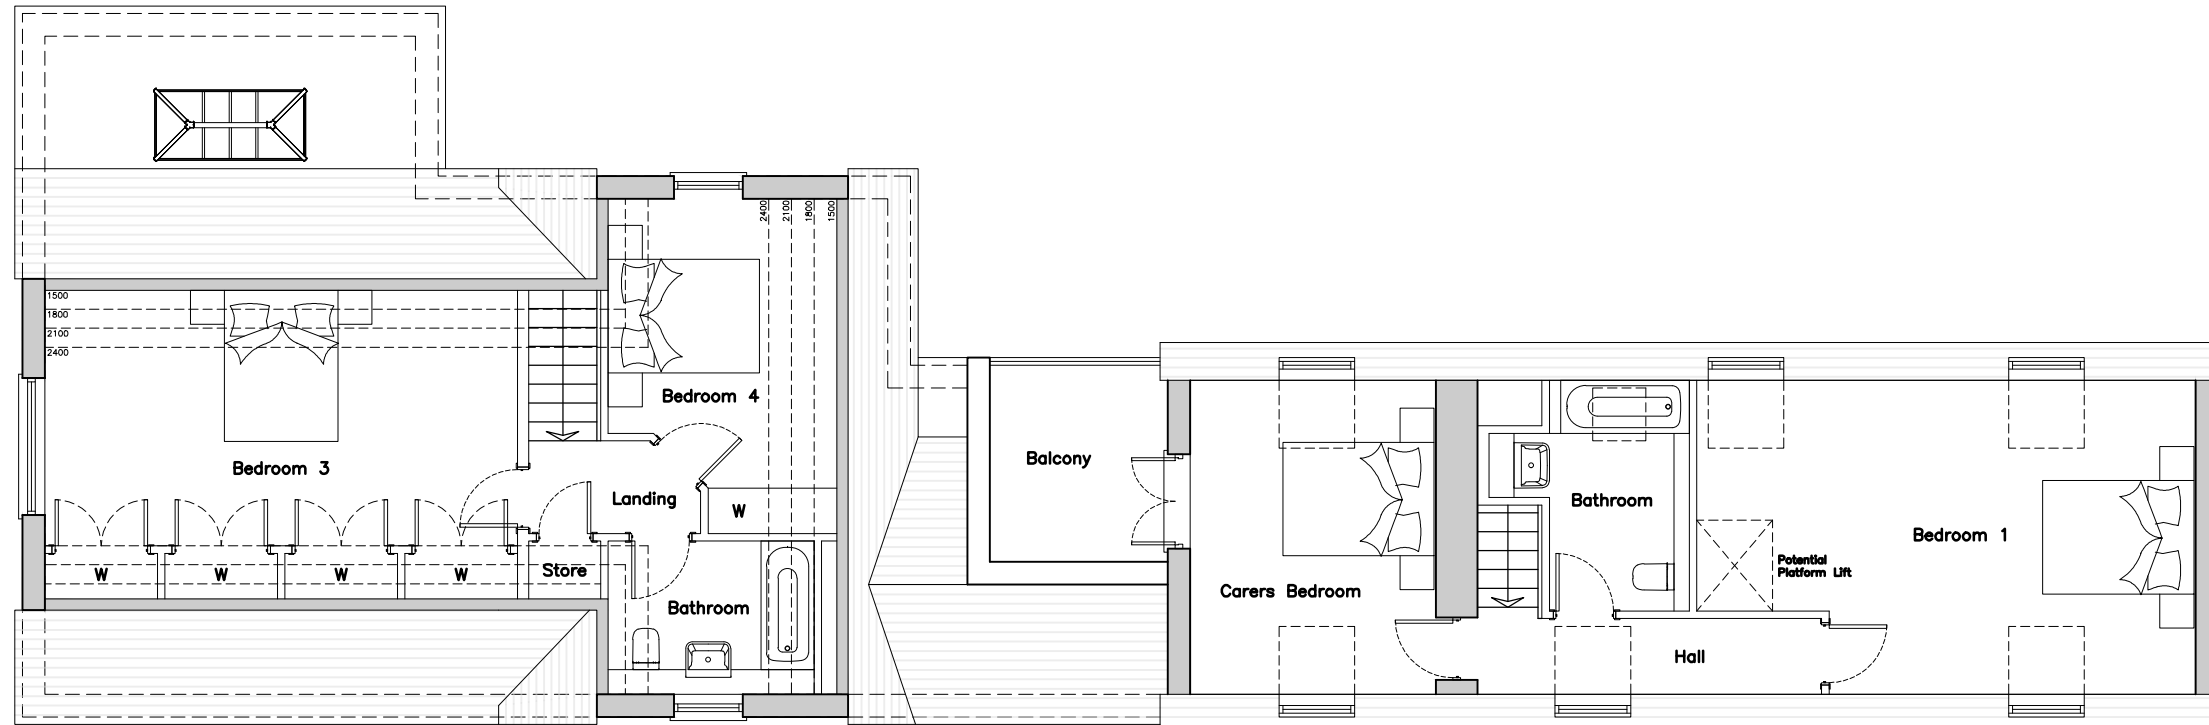

A Ramp details updated in line with elevations

25/01/22 APM



13 Arm & Sword Lane
Old Hatfield - Herts - AL9 5EH
www.AshbyDesign.co.uk
01707 270 077

Project
Little Heath Farm Cottage,
Potters Bar
Title
Proposed Floor Plans
Scale
1:100 @ A3

Date
December 21'

Drawn
APM
Checked
LS

Drawing No.
535/21/FUL/PL20.00

Revision
A

Proposed Floor Plans

