

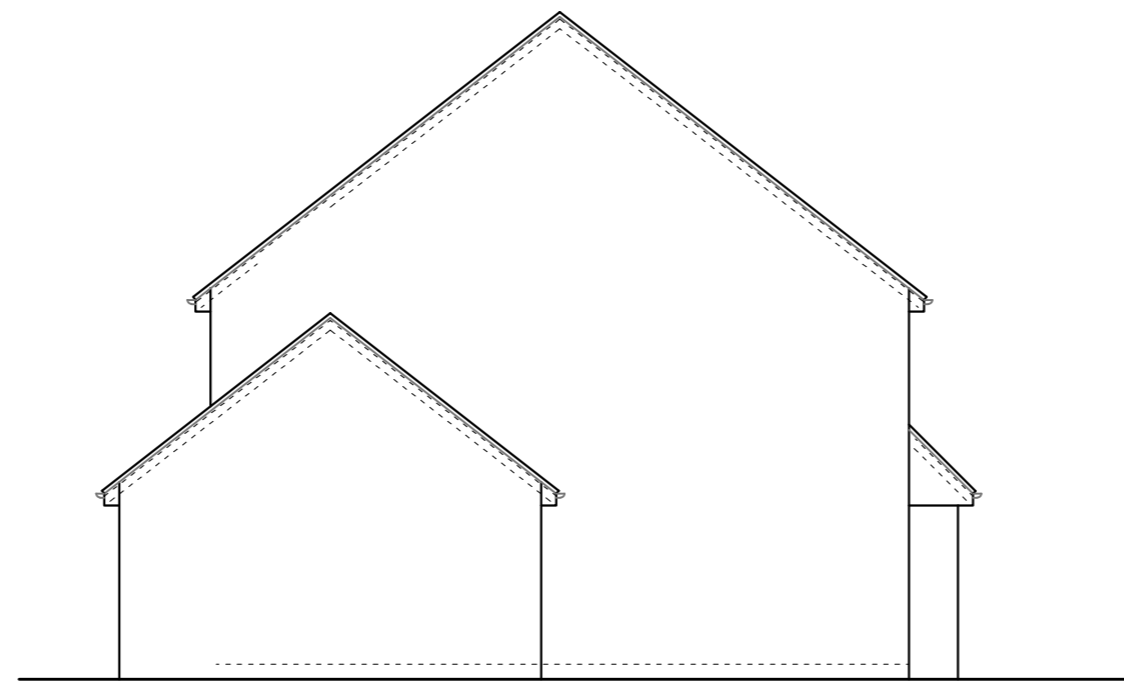



FRONT ELEVATION

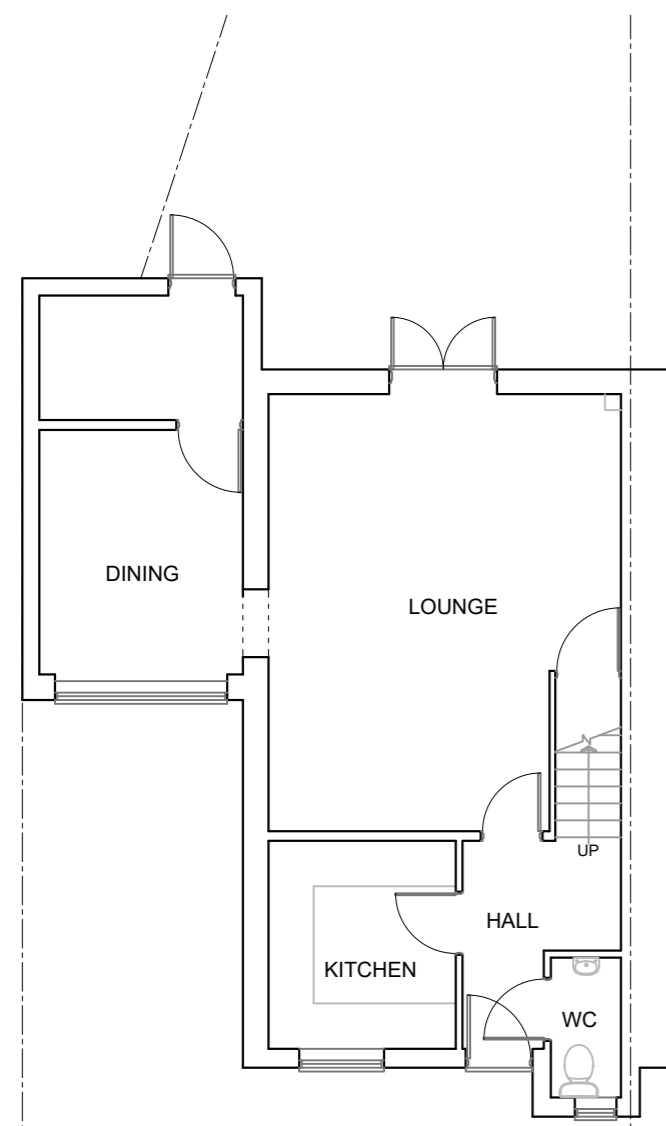

SIDE ELEVATION

 

GROUND FLOOR PLAN

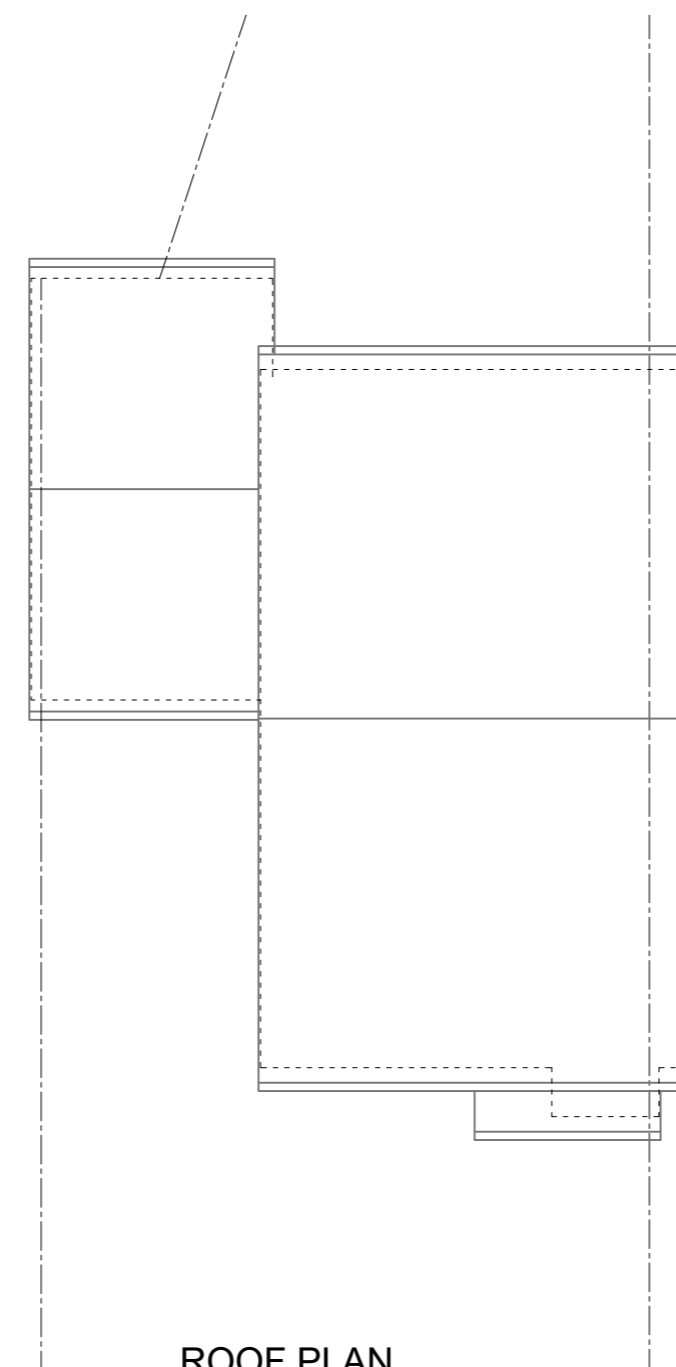

ROOF PLAN



THIS DRAWING PRINTED ON A2 SIZE PAPER



Home Extension Designs

HOME EXTENSION DESIGNS
 60 BRIDGE ROAD EAST
 WELWYN GARDEN CITY
 HERTS AL7 1JU
 tel : 01707 393971
 fax : 01707 393980
 e:stuartc@hed.co.uk

Project: 8 Thistle Drive, Hatfield

Drawing Title: **PLANS AND ELEVATIONS
 AS PROPOSED**

Drawn By: ALI Scale: 1:100 Date: Aug 2021

Dwg Status: PROPOSED Checked:

Drawing No: 5385-P01 Revision: