




FRONT ELEVATION

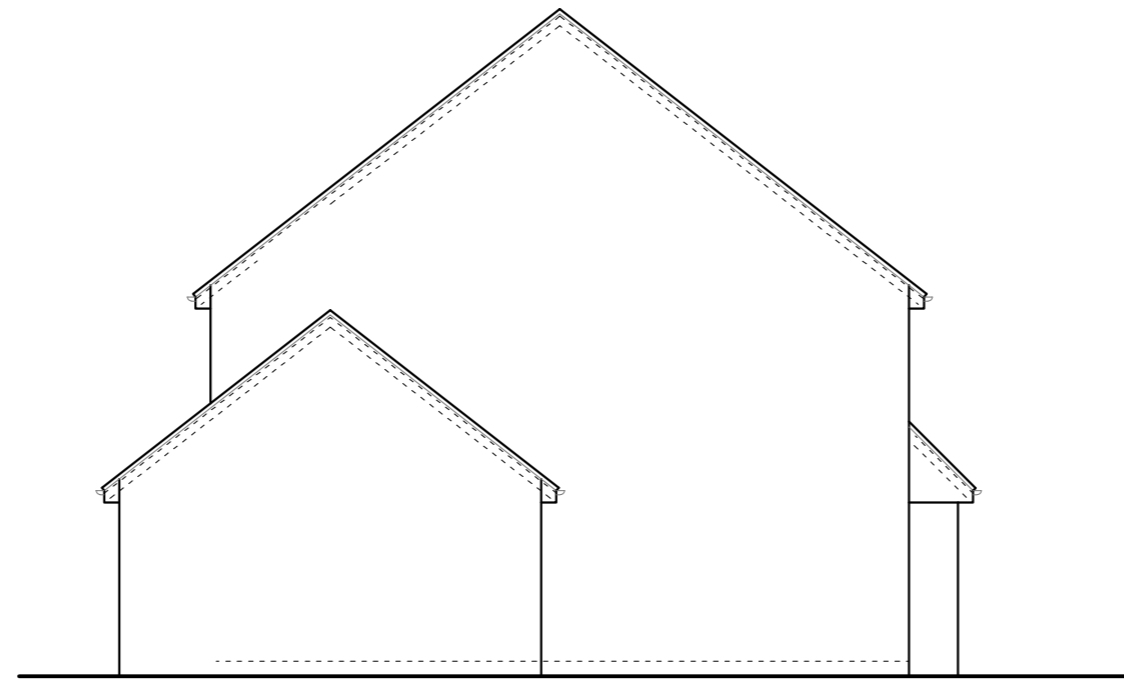


SIDE ELEVATION

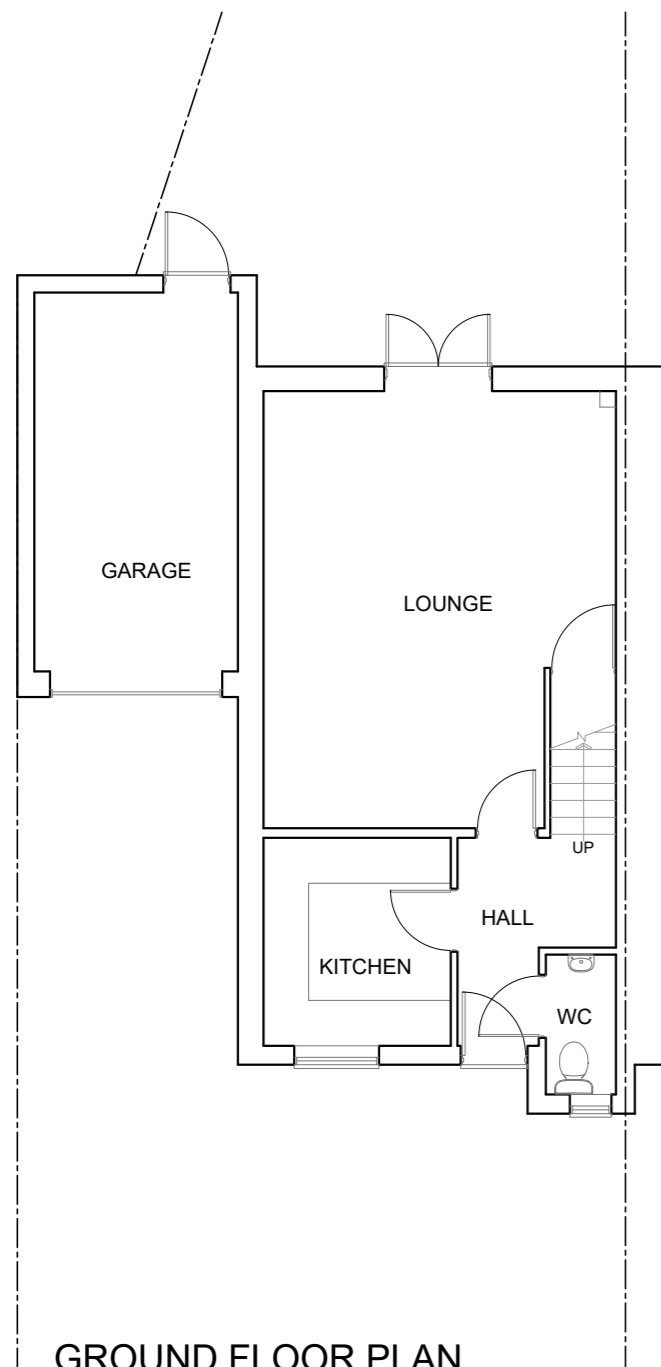

GROUND FLOOR PLAN

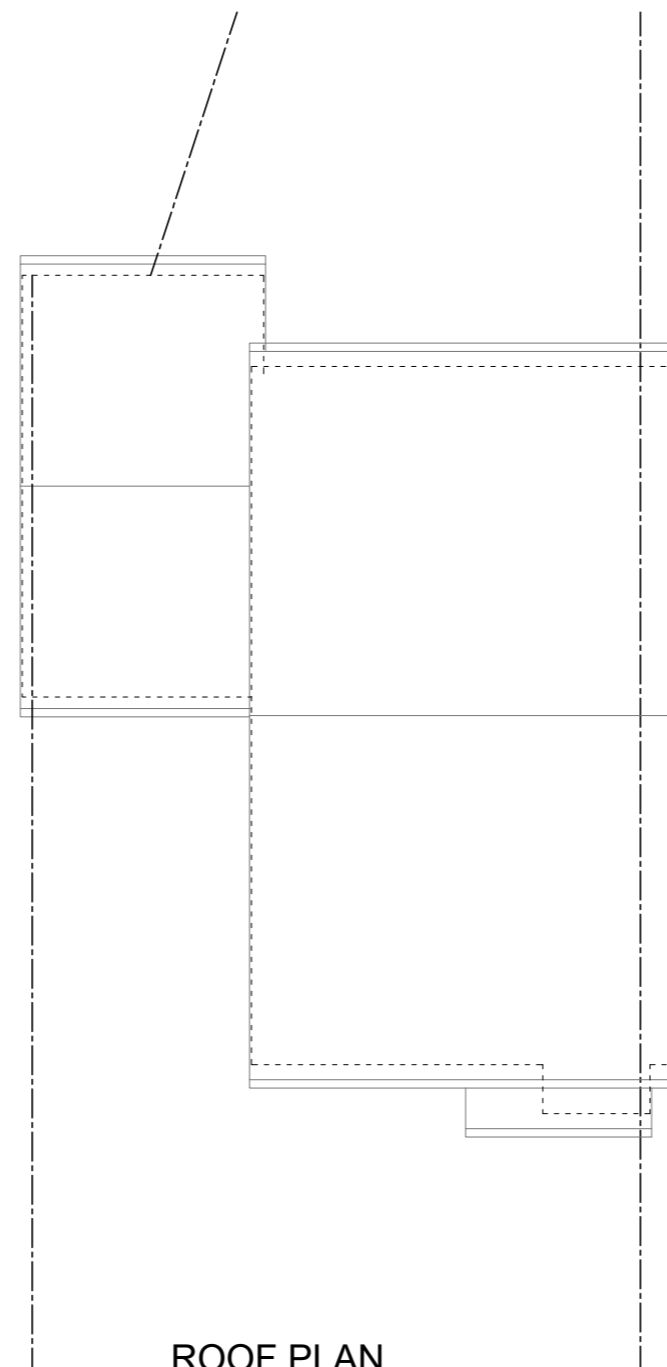

ROOF PLAN

 

THIS DRAWING PRINTED ON A2 SIZE PAPER



Home Extension Designs

**HOME EXTENSION DESIGNS**  
 60 BRIDGE ROAD EAST  
 WELWYN GARDEN CITY  
 HERTS AL7 1JU  
 tel : 01707 393971  
 fax : 01707 393980  
 e:stuartc@hed.co.uk

Project: 8 Thistle Drive, Hatfield

Drawing Title: PLANS AND ELEVATIONS  
 AS PRE EXISTING

Drawn By: ALI Scale: 1:100 Date: Aug 2021

Dwg Status: PRE EXISTING Checked:

Drawing No: 5385-PE01 Revision: A