



EXT GROUND FLOOR PLAN

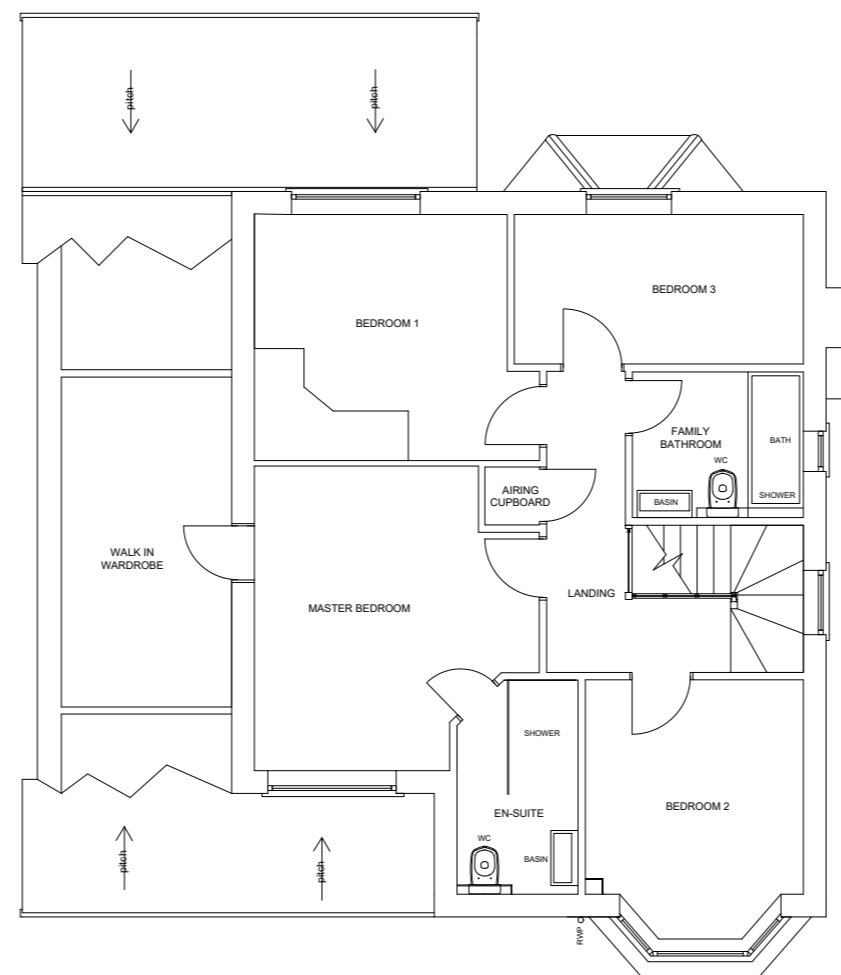

EXT FIRST FLOOR PLAN

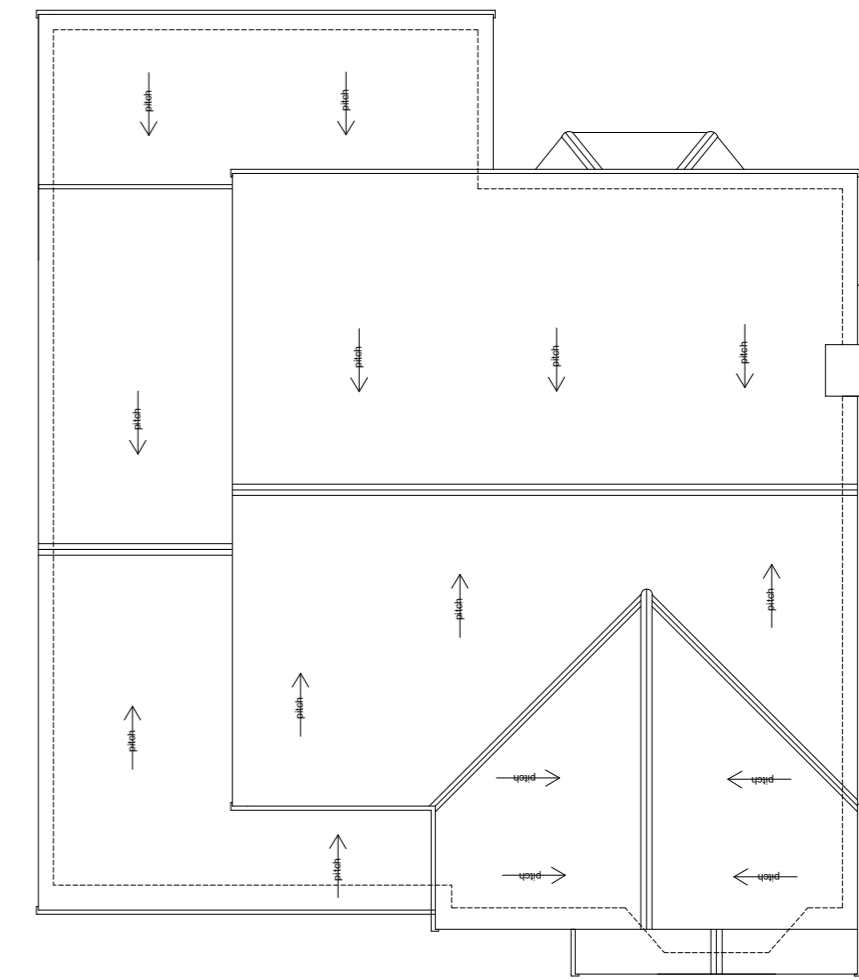

EXT ROOF PLAN

THIS DRAWING PRINTED ON A2 SIZE PAPER



HOME EXTENSION DESIGNS  
**HED HOUSE**  
 60a BRIDGE ROAD EAST  
 WELWYN GARDEN CITY  
 HERTS AL7 1JU  
 tel : 01707 393971  
 e:info@hed.co.uk

Project: 17 Great Braitch Lane  
 Hatfield  
 Herts  
 AL10 9FD

Drawing Title: EXISTING PLANS

Drawn By: GMF Scale: 1:100 Date: SEPT 2021

Orig Status: EXISTING Checked:

Drawing No: 5407-E01 Revision:

