




EXT FRONT ELEVATION

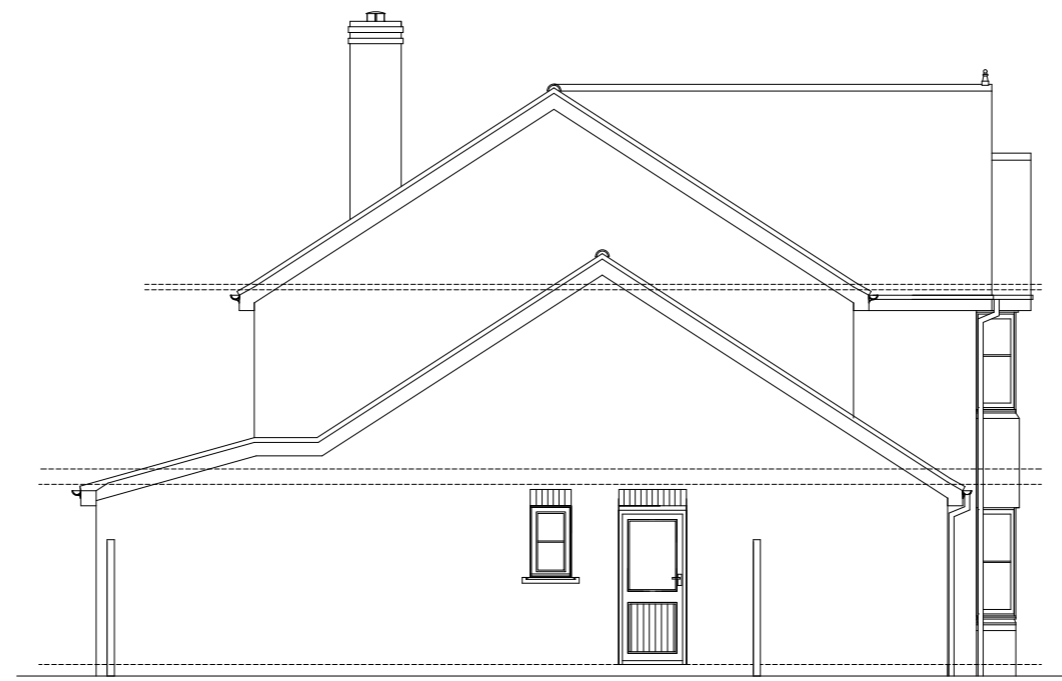


EXT SIDE ELEVATION



EXT SIDE ELEVATION



EXT REAR ELEVATION

 

THIS DRAWING PRINTED ON A2 SIZE PAPER

...\hed logo.jpg

HOME EXTENSION DESIGNS
 HED HOUSE
 60a BRIDGE ROAD EAST
 WELWYN GARDEN CITY
 HERTS AL7 1JU
 tel : 01707 393971
 e:info@hed.co.uk

Project: 17 Great Braitch Lane
 Hatfield
 Herts
 AL10 9FD

Drawing Title: EXISTING PLANS

Drawn By: GMF Scale: 1:100 Date: SEPT 2021

Dwg Status: EXISTING Checked:

Drawing No: 5407-E02 Revision:

