





FRONT ELEVATION

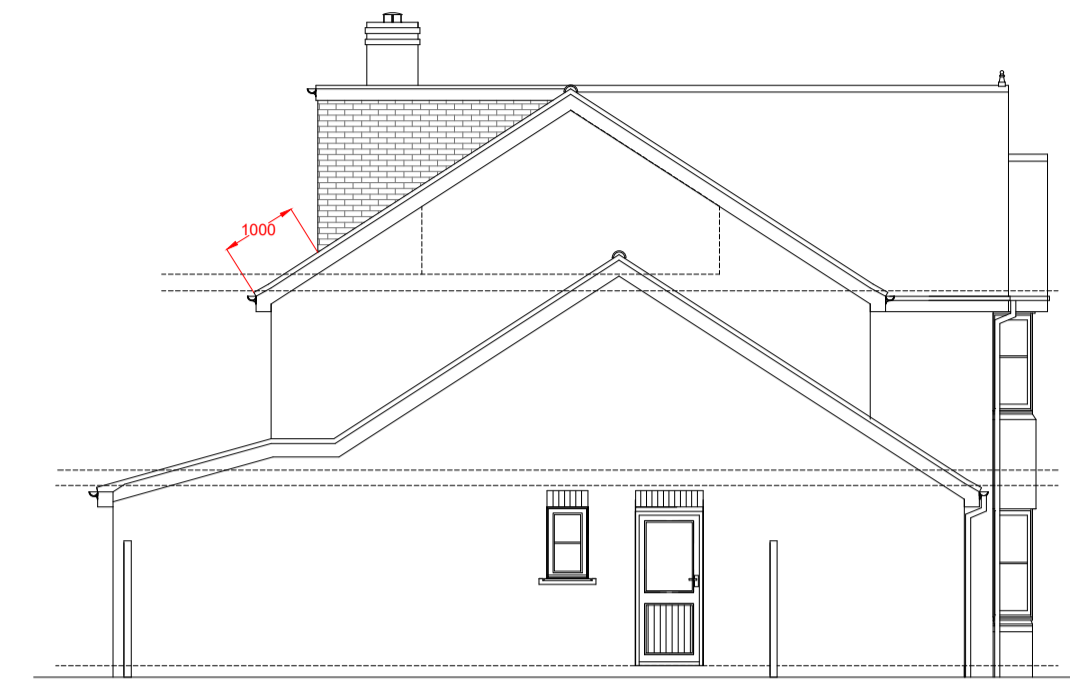


SIDE ELEVATION

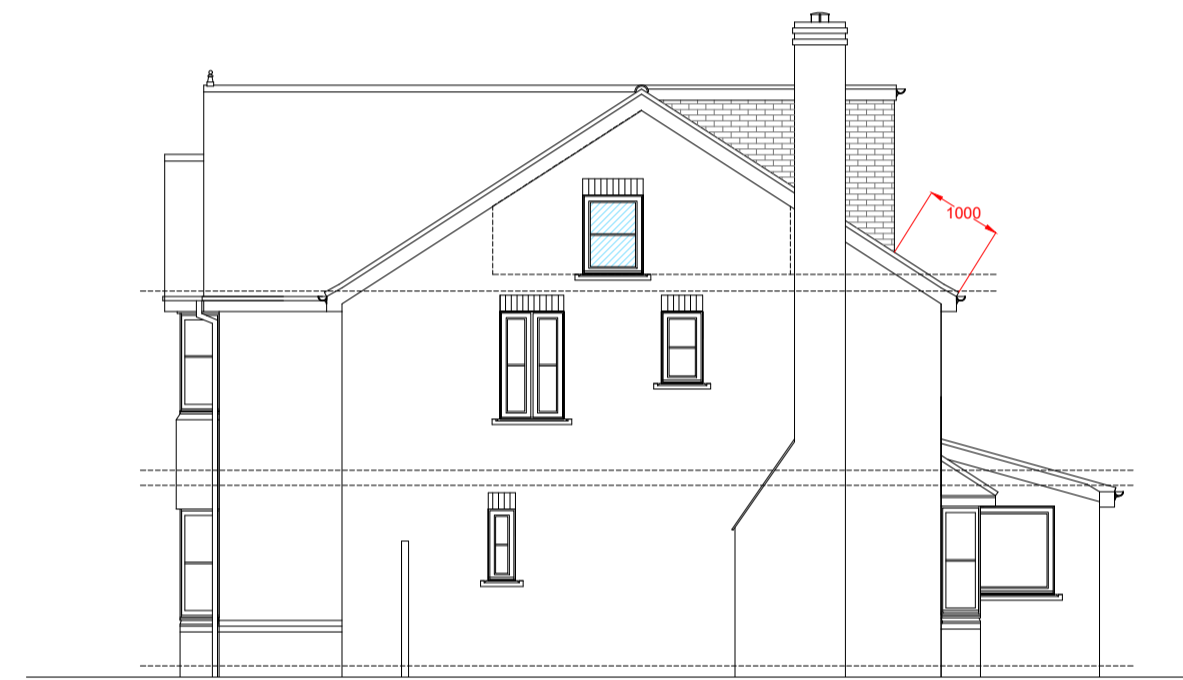


SIDE ELEVATION




REAR ELEVATION

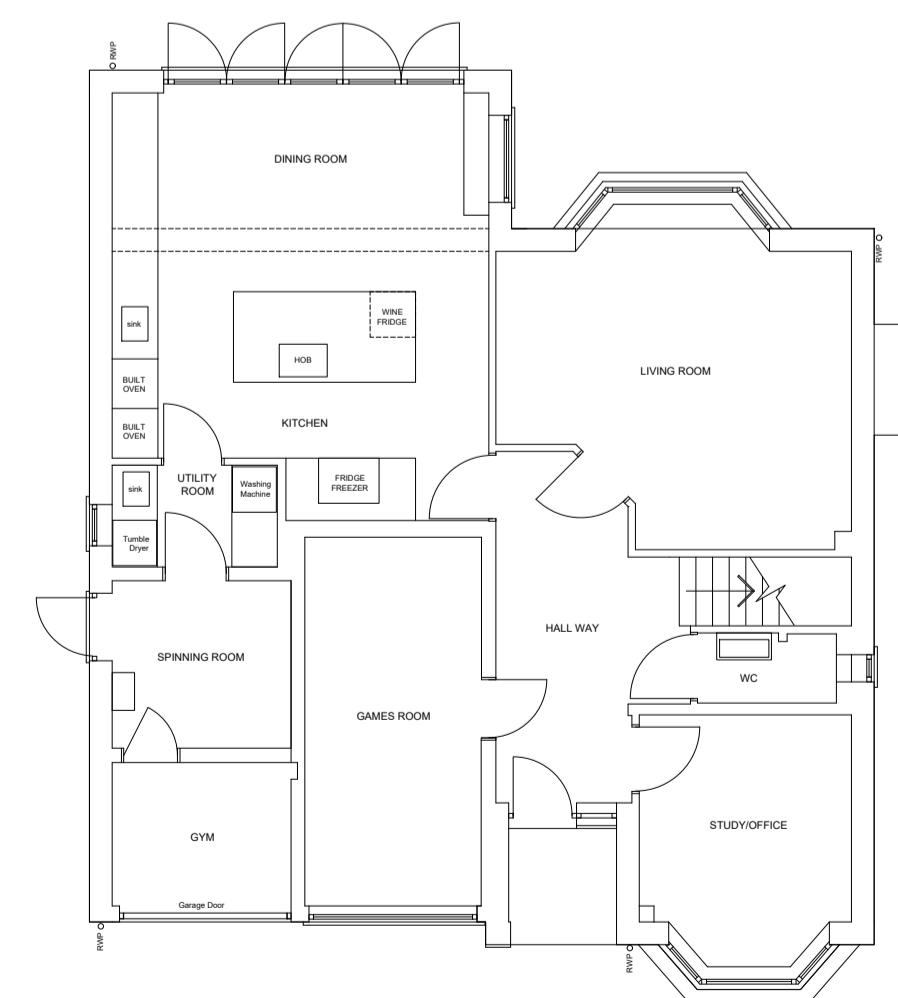


GROUND FLOOR PLAN

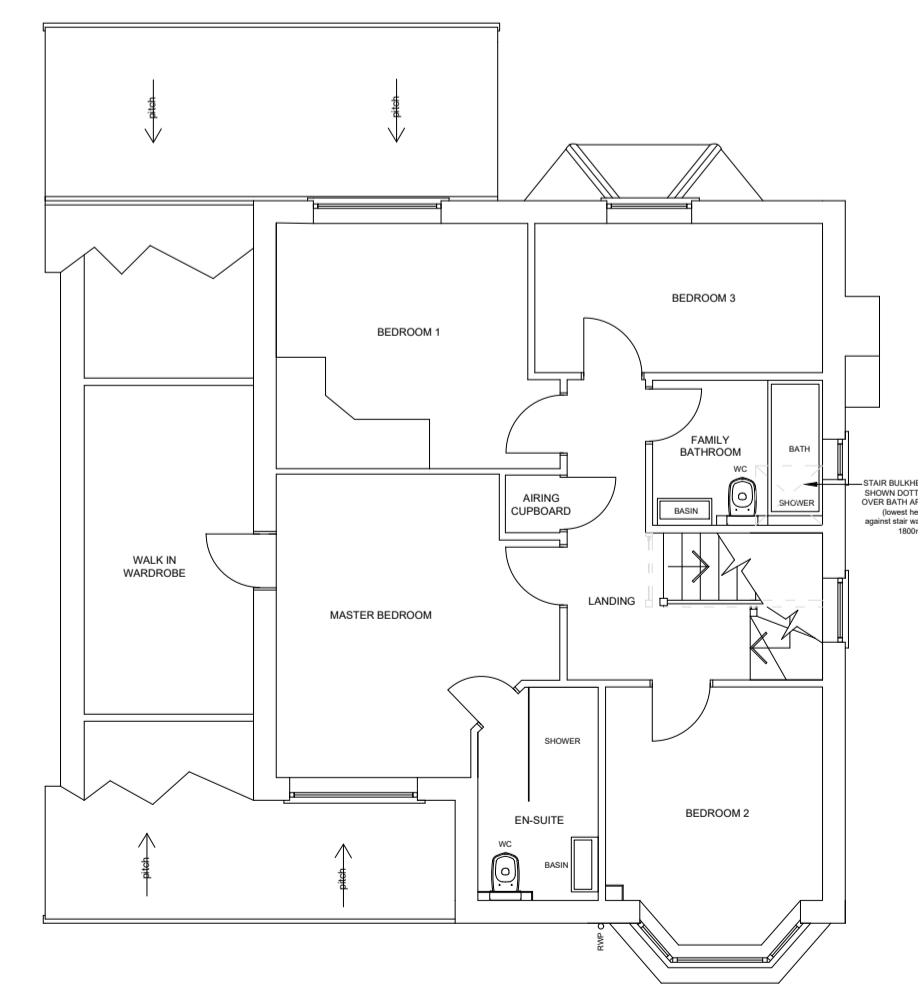

FIRST FLOOR PLAN

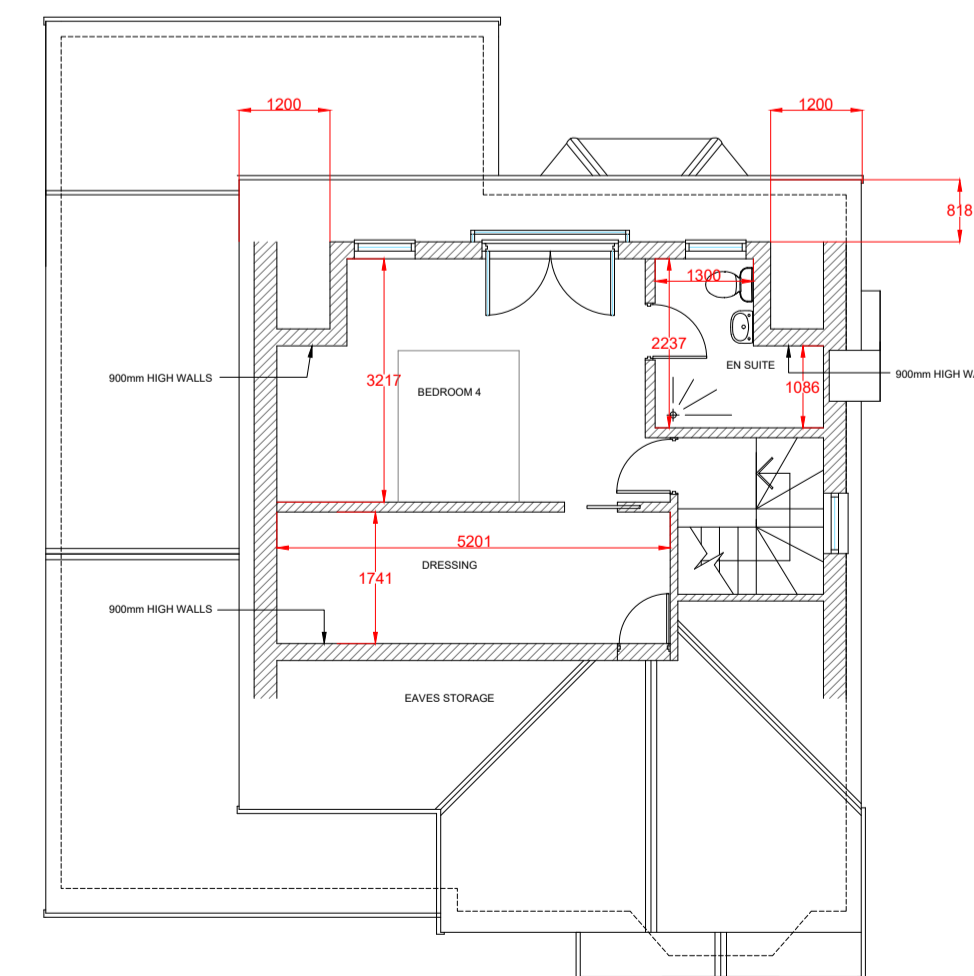

LOFT PLAN

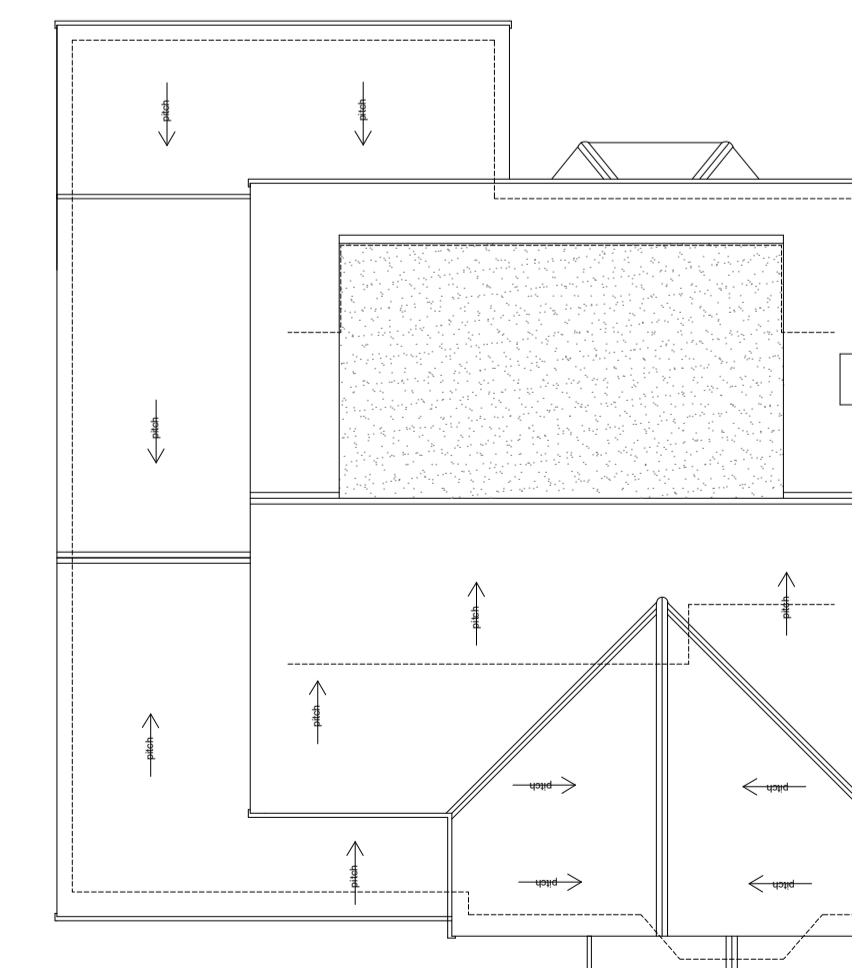

ROOF PLAN

THIS DRAWING PRINTED ON A1 SIZE PAPER

..\\hed logo.jpg

HOME EXTENSION DESIGNS  
 HED HOUSE  
 60a BRIDGE ROAD EAST  
 WELWYN GARDEN CITY  
 HERTS AL7 1JU  
 tel : 01707 393971  
 e:info@hed.co.uk

Project: 17 Great Braitch Lane  
 Hatfield  
 Herts  
 AL10 9FD

Drawing Title: PLANS AND ELEVATIONS  
 AS PROPOSED

Drawn By: GMF Scale: 1:100 Date: OCT 2021

Disc Status: PLANNING Checked

Drawing No: 5407-P01

Revision: C

