



S6/363/85 NORTHAW PLACE, COOPERS LANE, NORTHAW. 6/8

M A I N H O U S E & C O A C H H O U S E

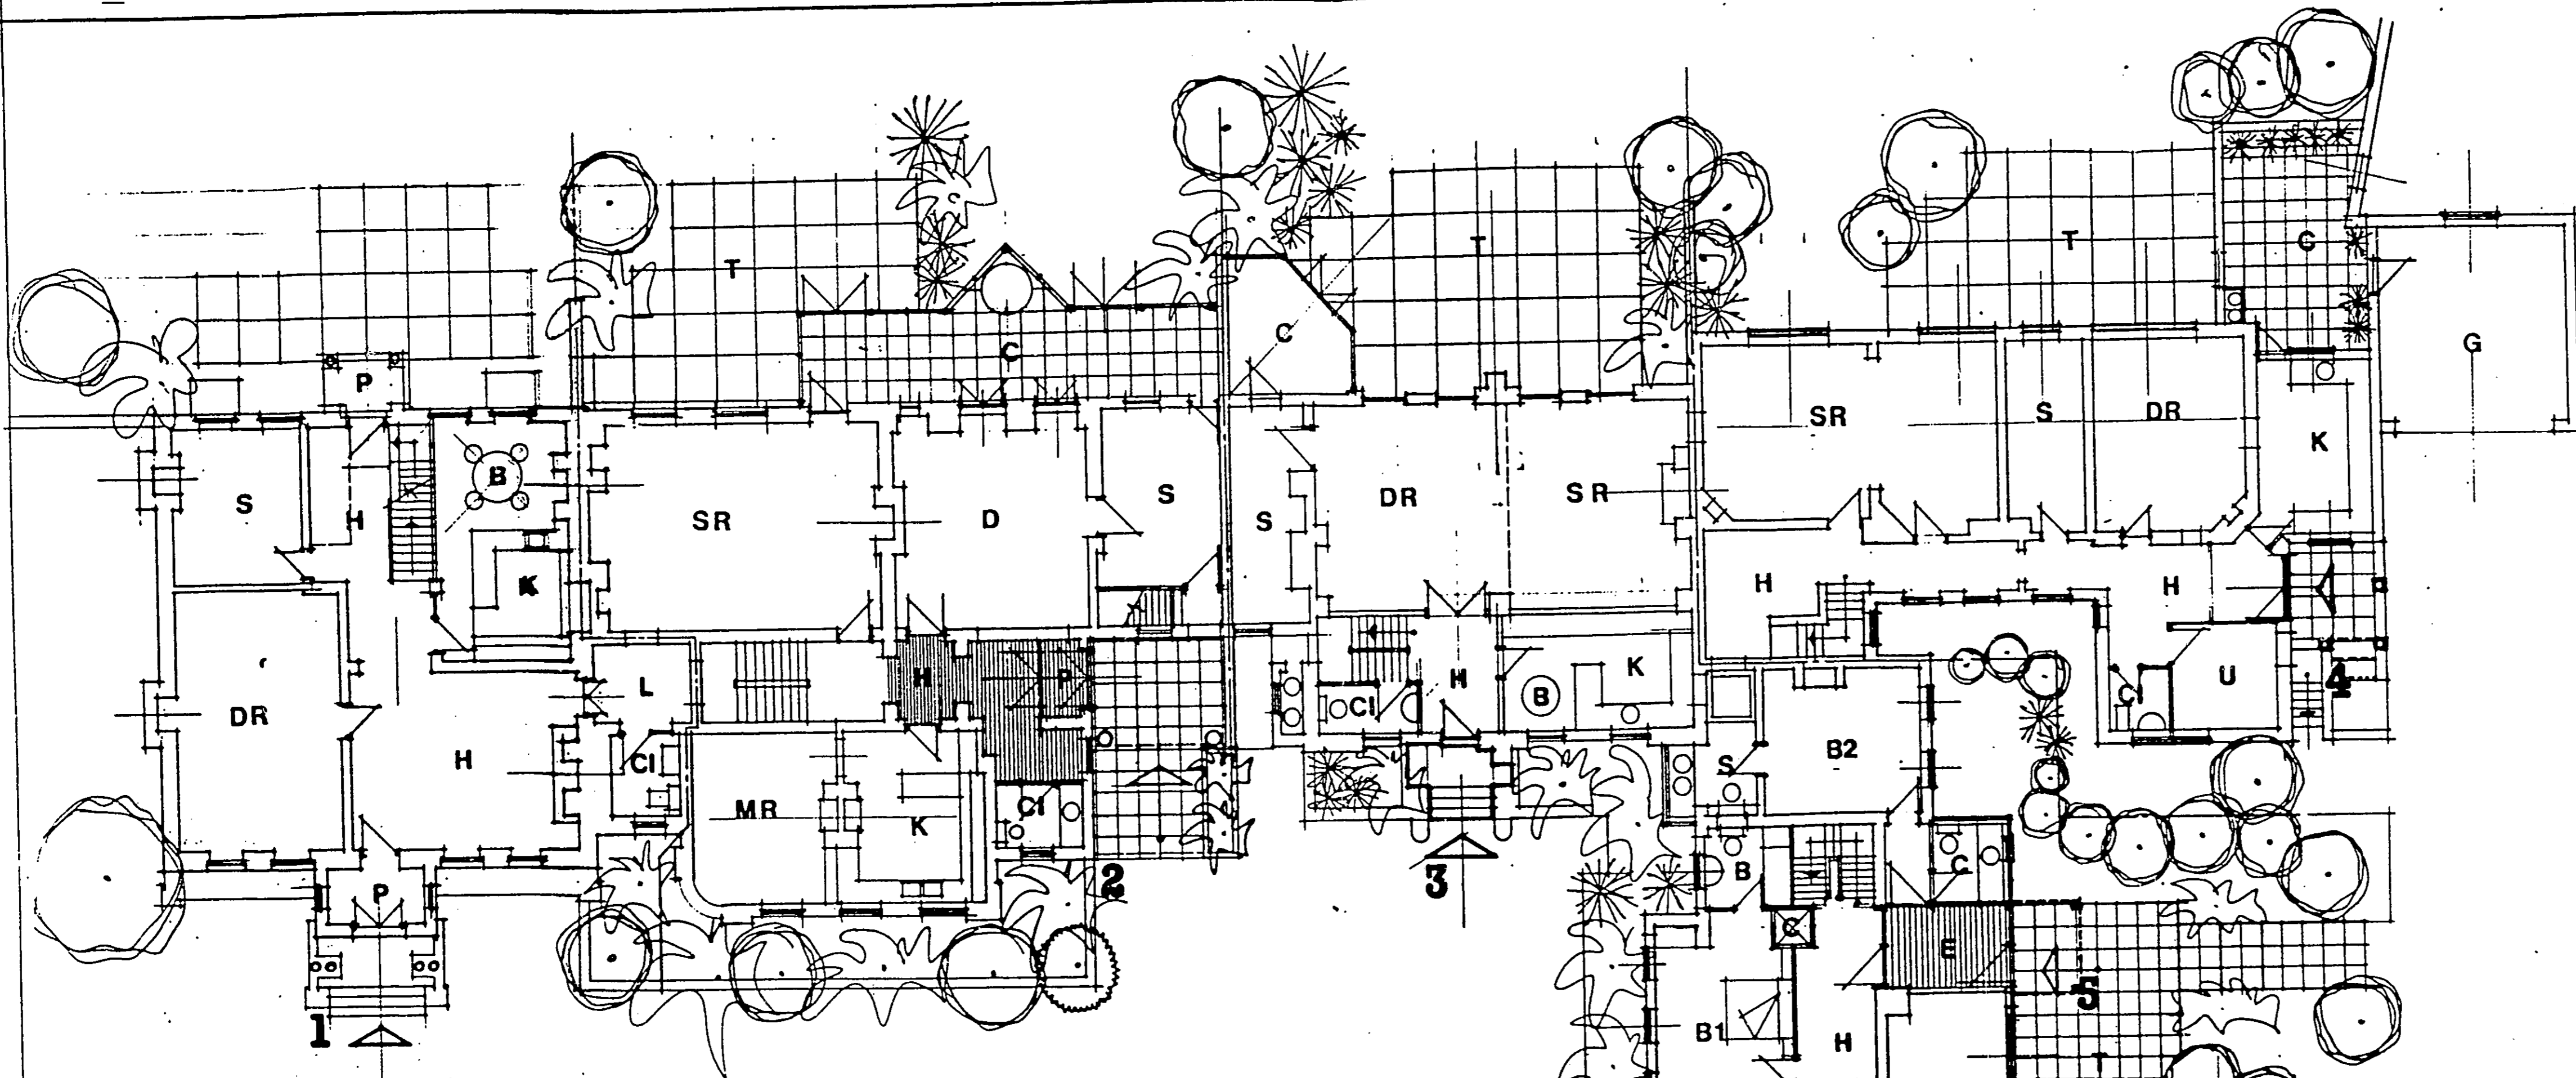

G R O U N D F L O O R P L A N

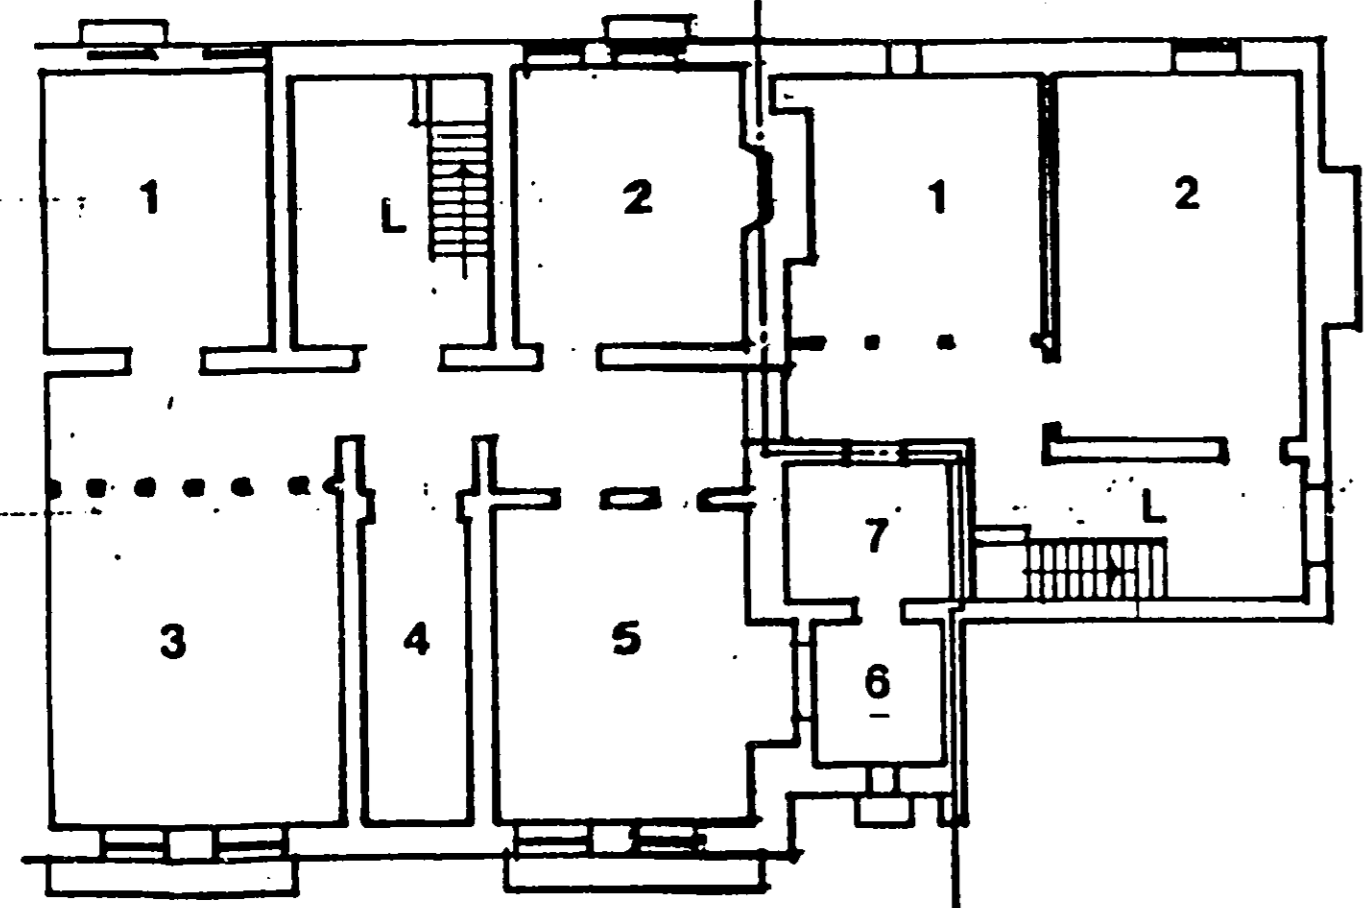

B A S E M E N T P L A N

WOLTON WATFIELD D.C.
DRAWN.....1.5.MAY.1985
6/363/85

Project:
Scale: 1/100
Date: 1.5.85
NPI6

N O R T H A W P L A C E

A3

A4

A4

SCALE IN CENTIMETRES


A4

A4


A3

A2

M A I N H O U S E & C O A C H H O U S E

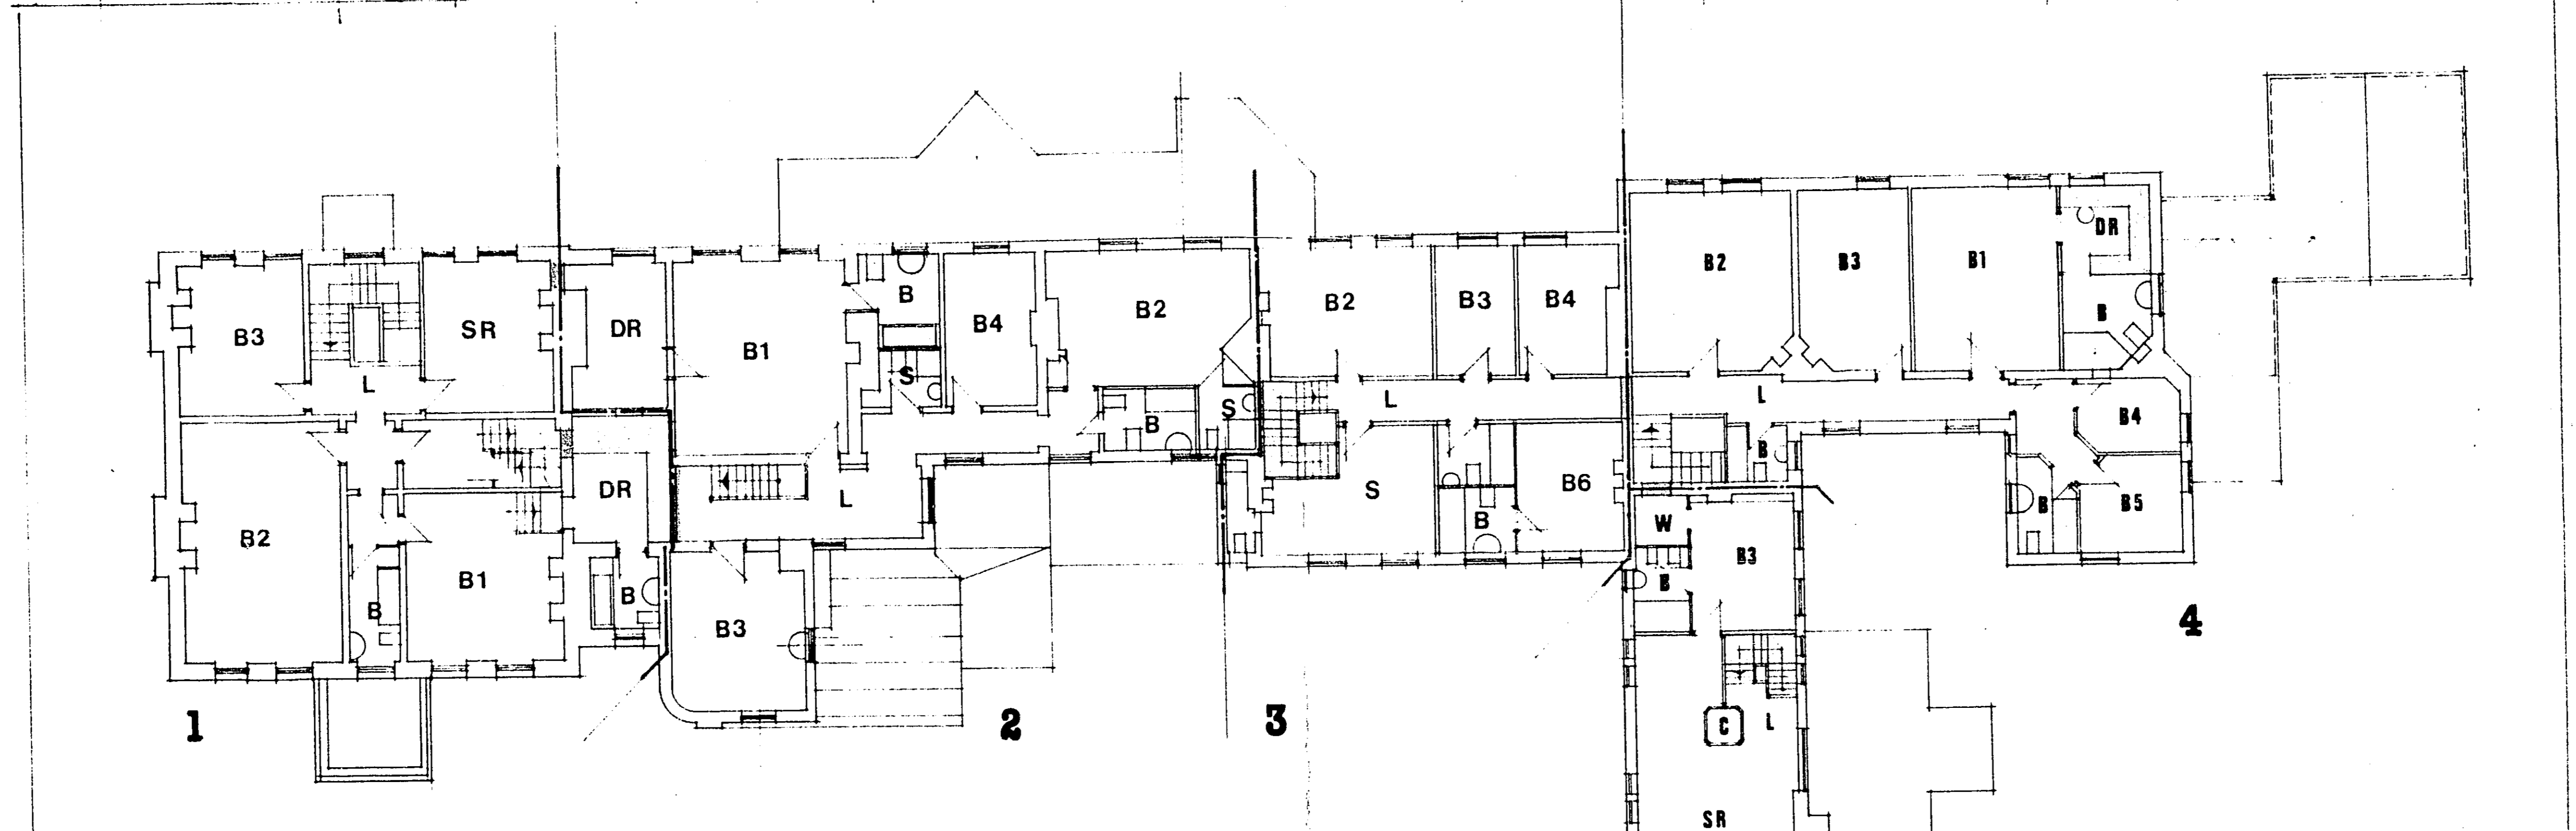

F I R S T F L O O R P L A N

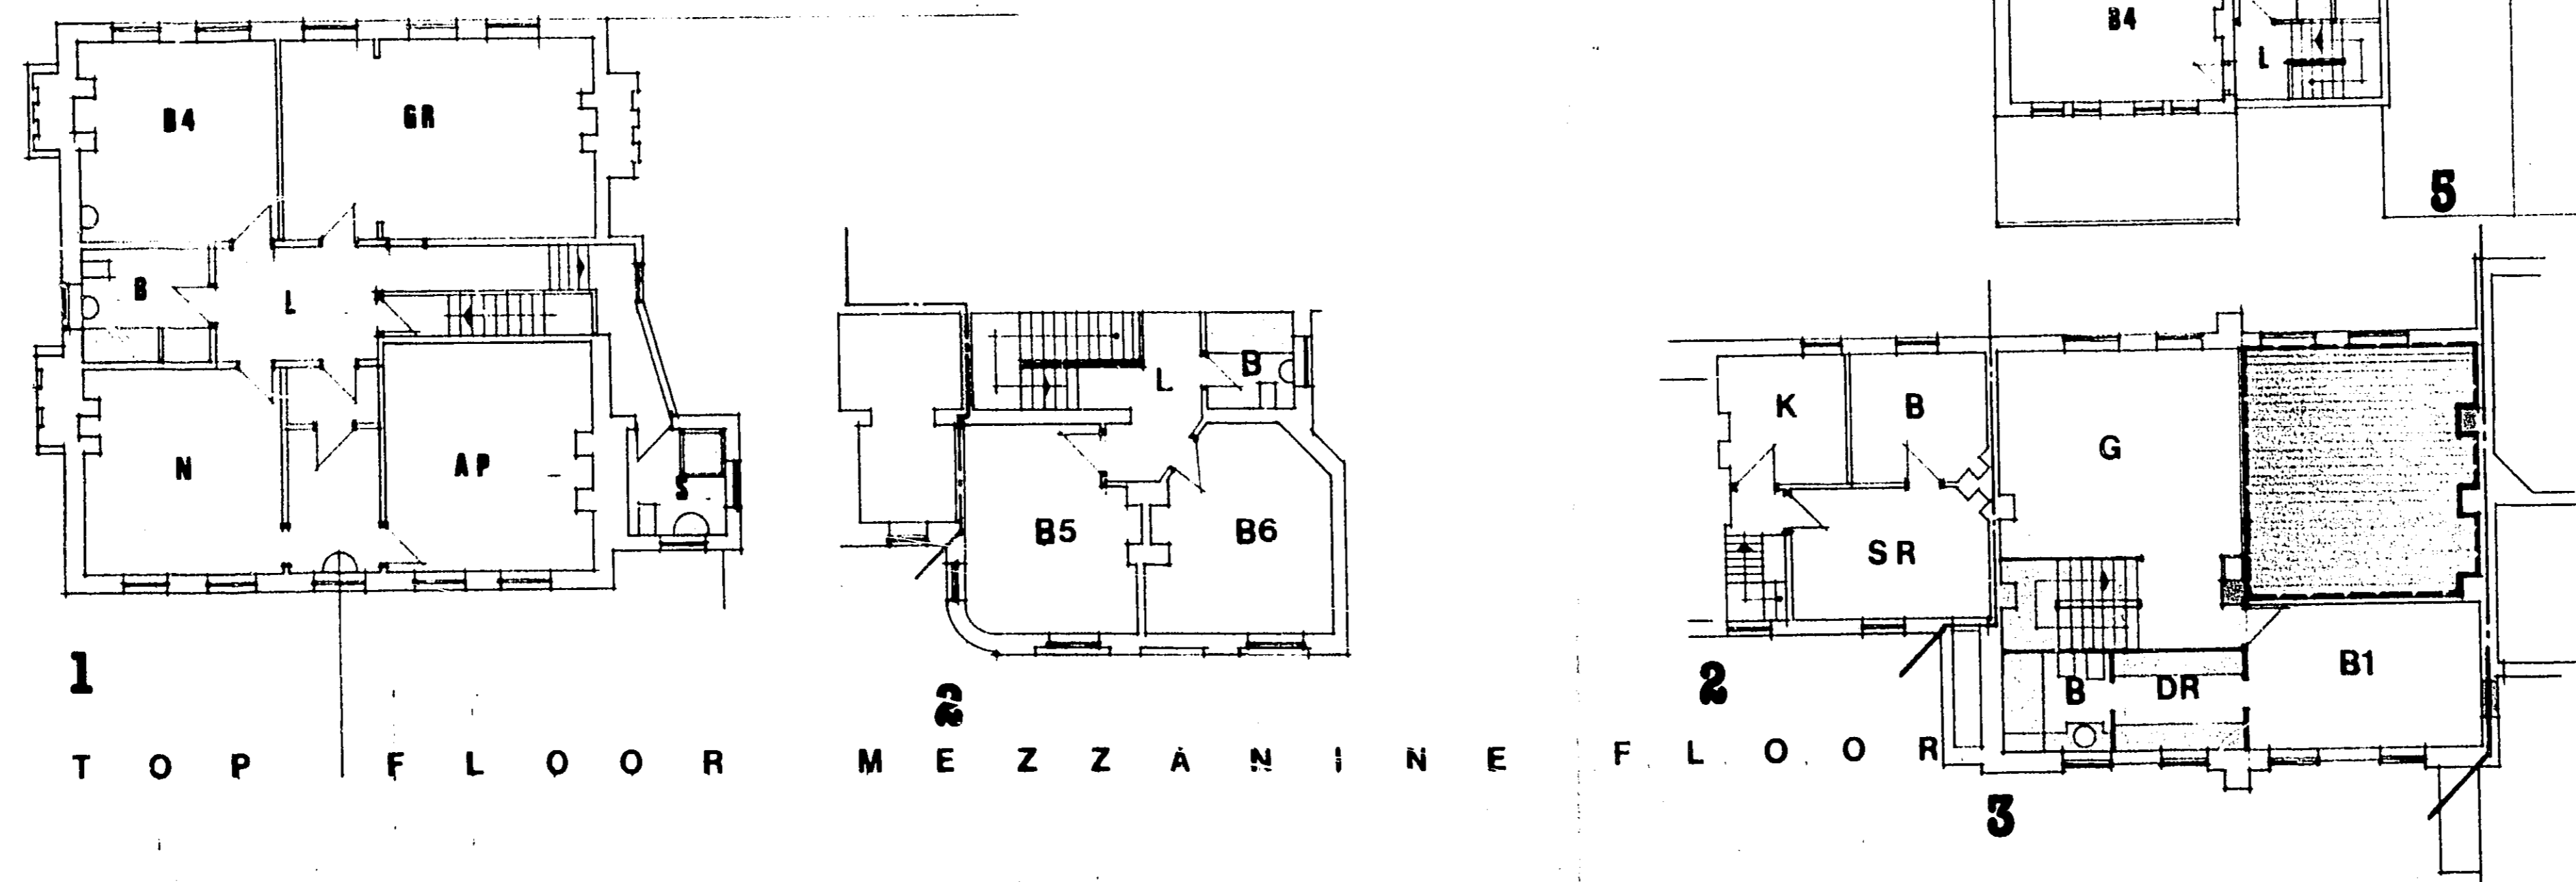


T O P F L O O R M E Z Z A N I N E F L O O R


N O R T H A W P L A C E

NPI'S

M A I N H O U S E & C O A C H H O U S E

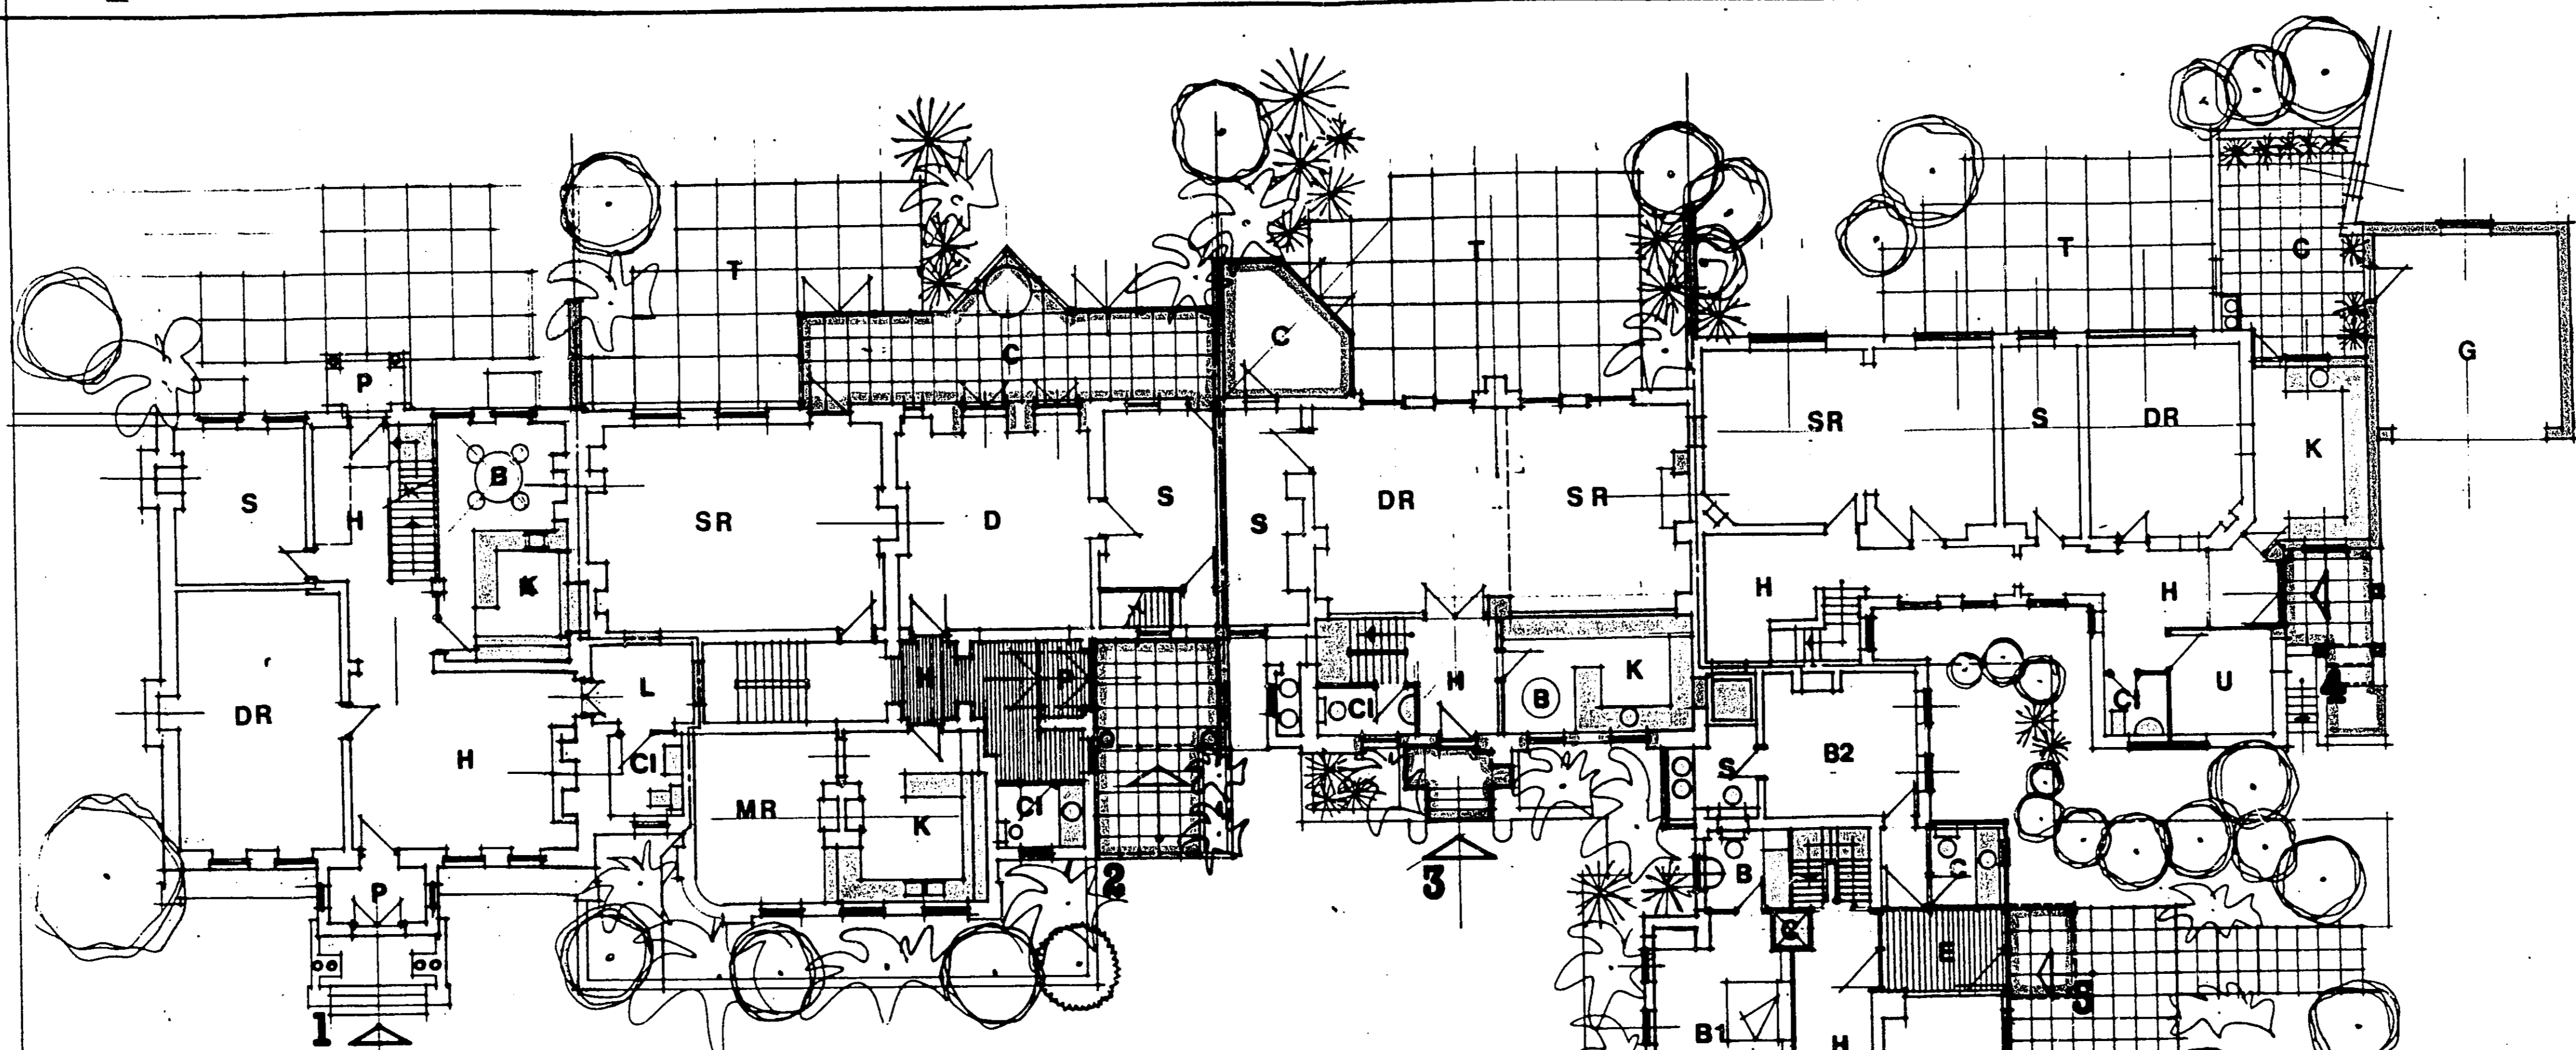

G R O U N D F L O O R P L A N

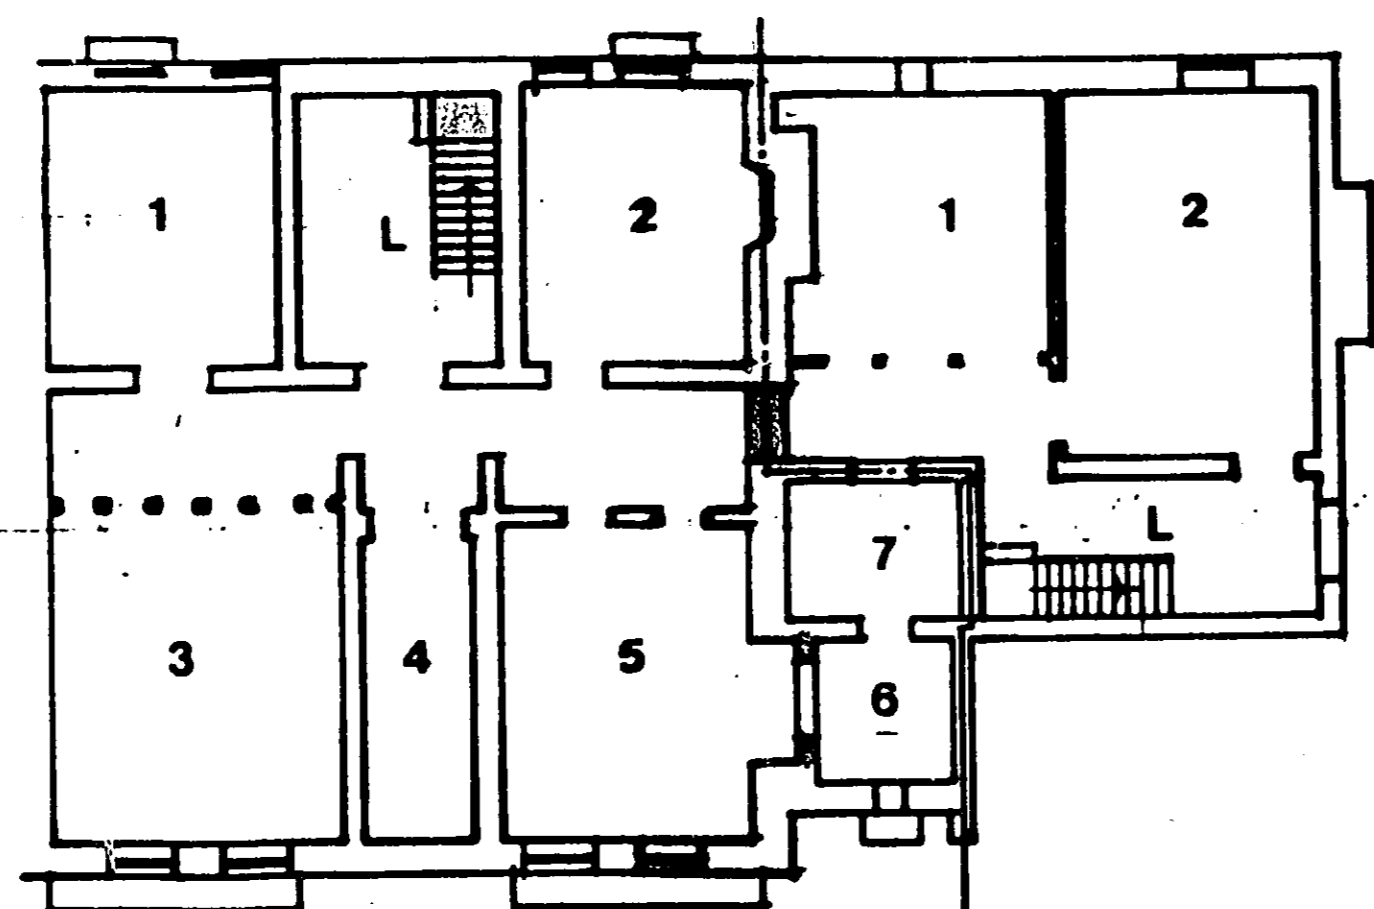

B A S E M E N T P L A N

OFFICE COPY

115 MAY 1985
6/363/85
NPT6

N O R T H A W P L A C E

A2

A3

A4

A4

SCALE IN METRES

A4



A4

A3

A2

F I V E S C O U R T

WIMBORNE MATHEMATICAL
15 MAY 1985
6/363/85

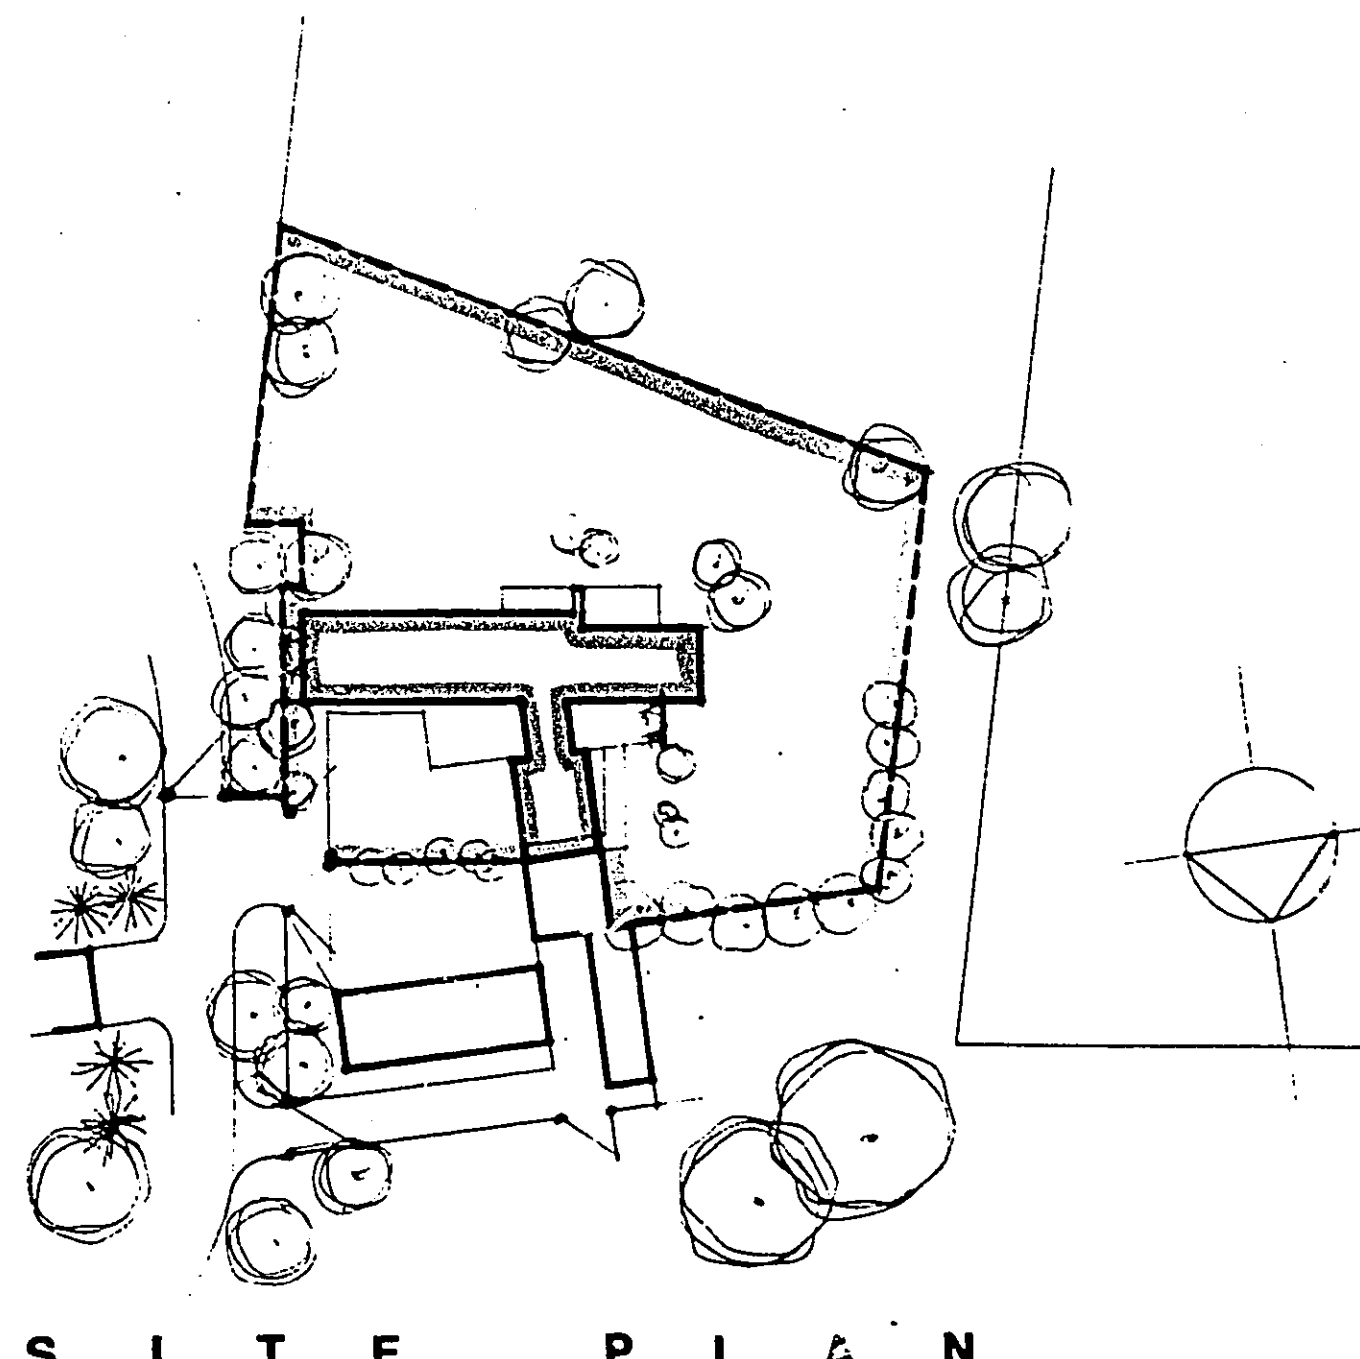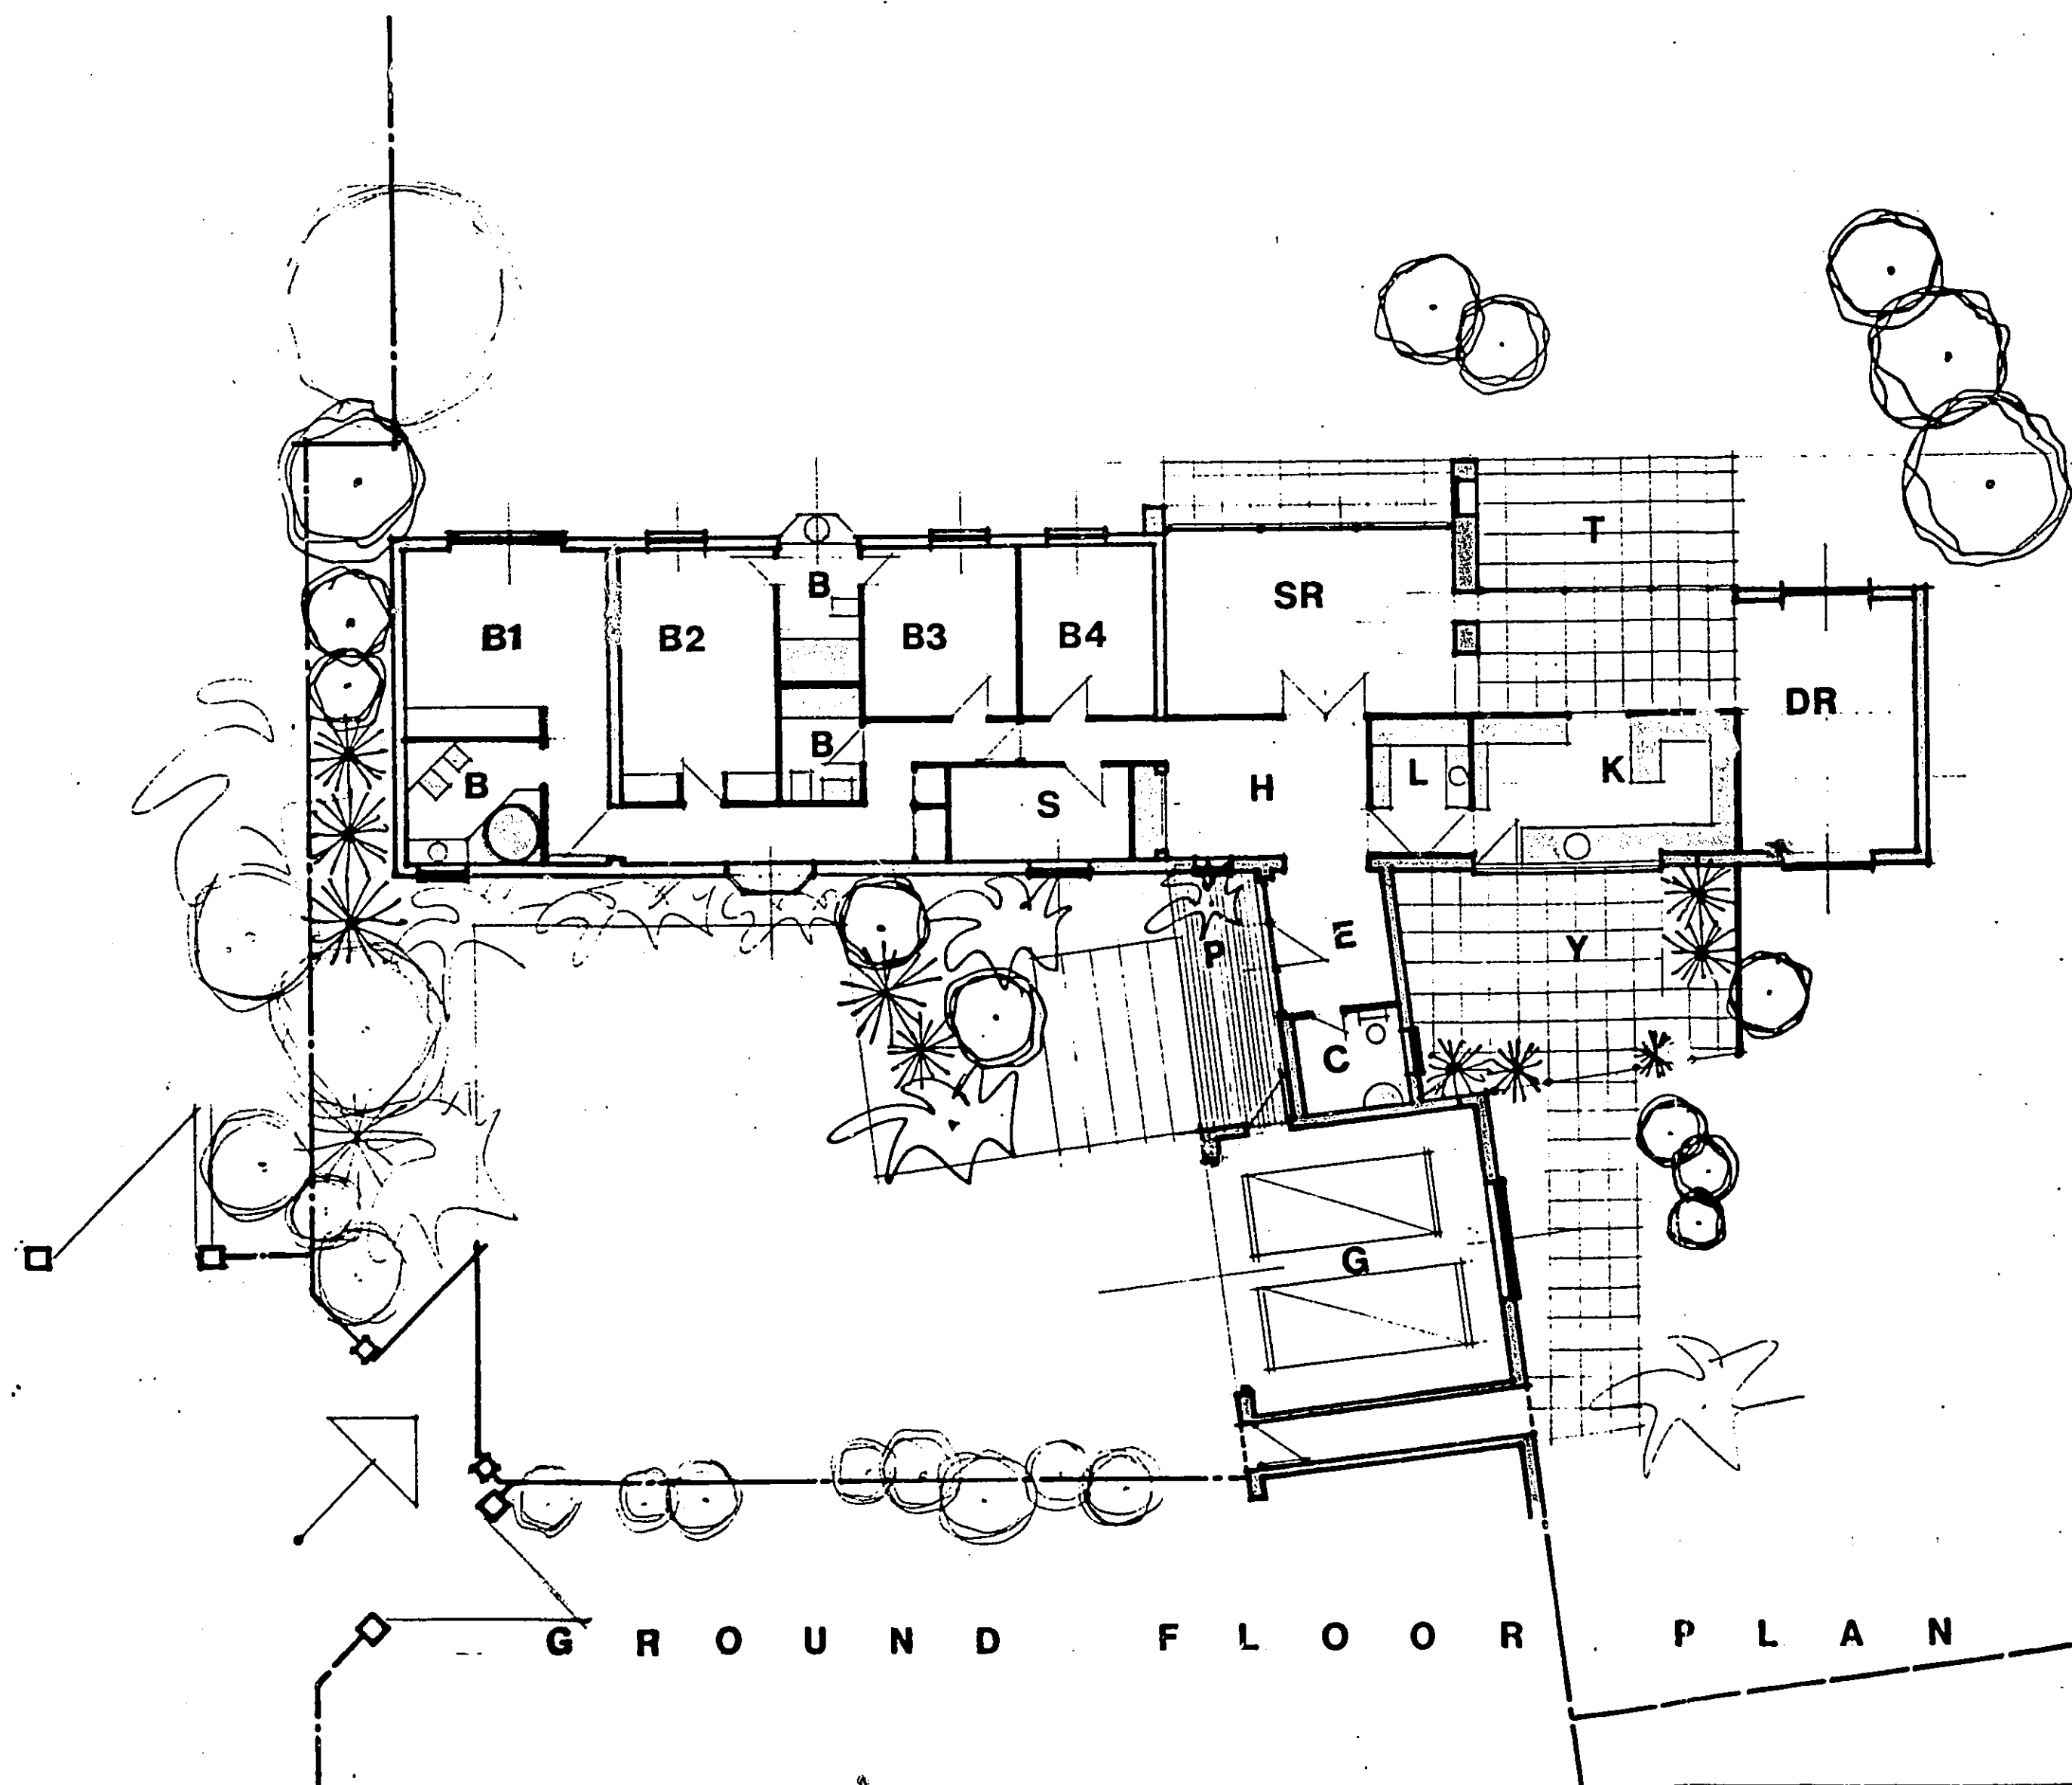

GROUND FLOOR PLAN


SITE PLAN

N O R T H A W P L A C E

Wimborne Mathematical
15 May 1985
Scale 1/1000
NP18

A3 A4 A4 A4 A4 A4 A3 A2



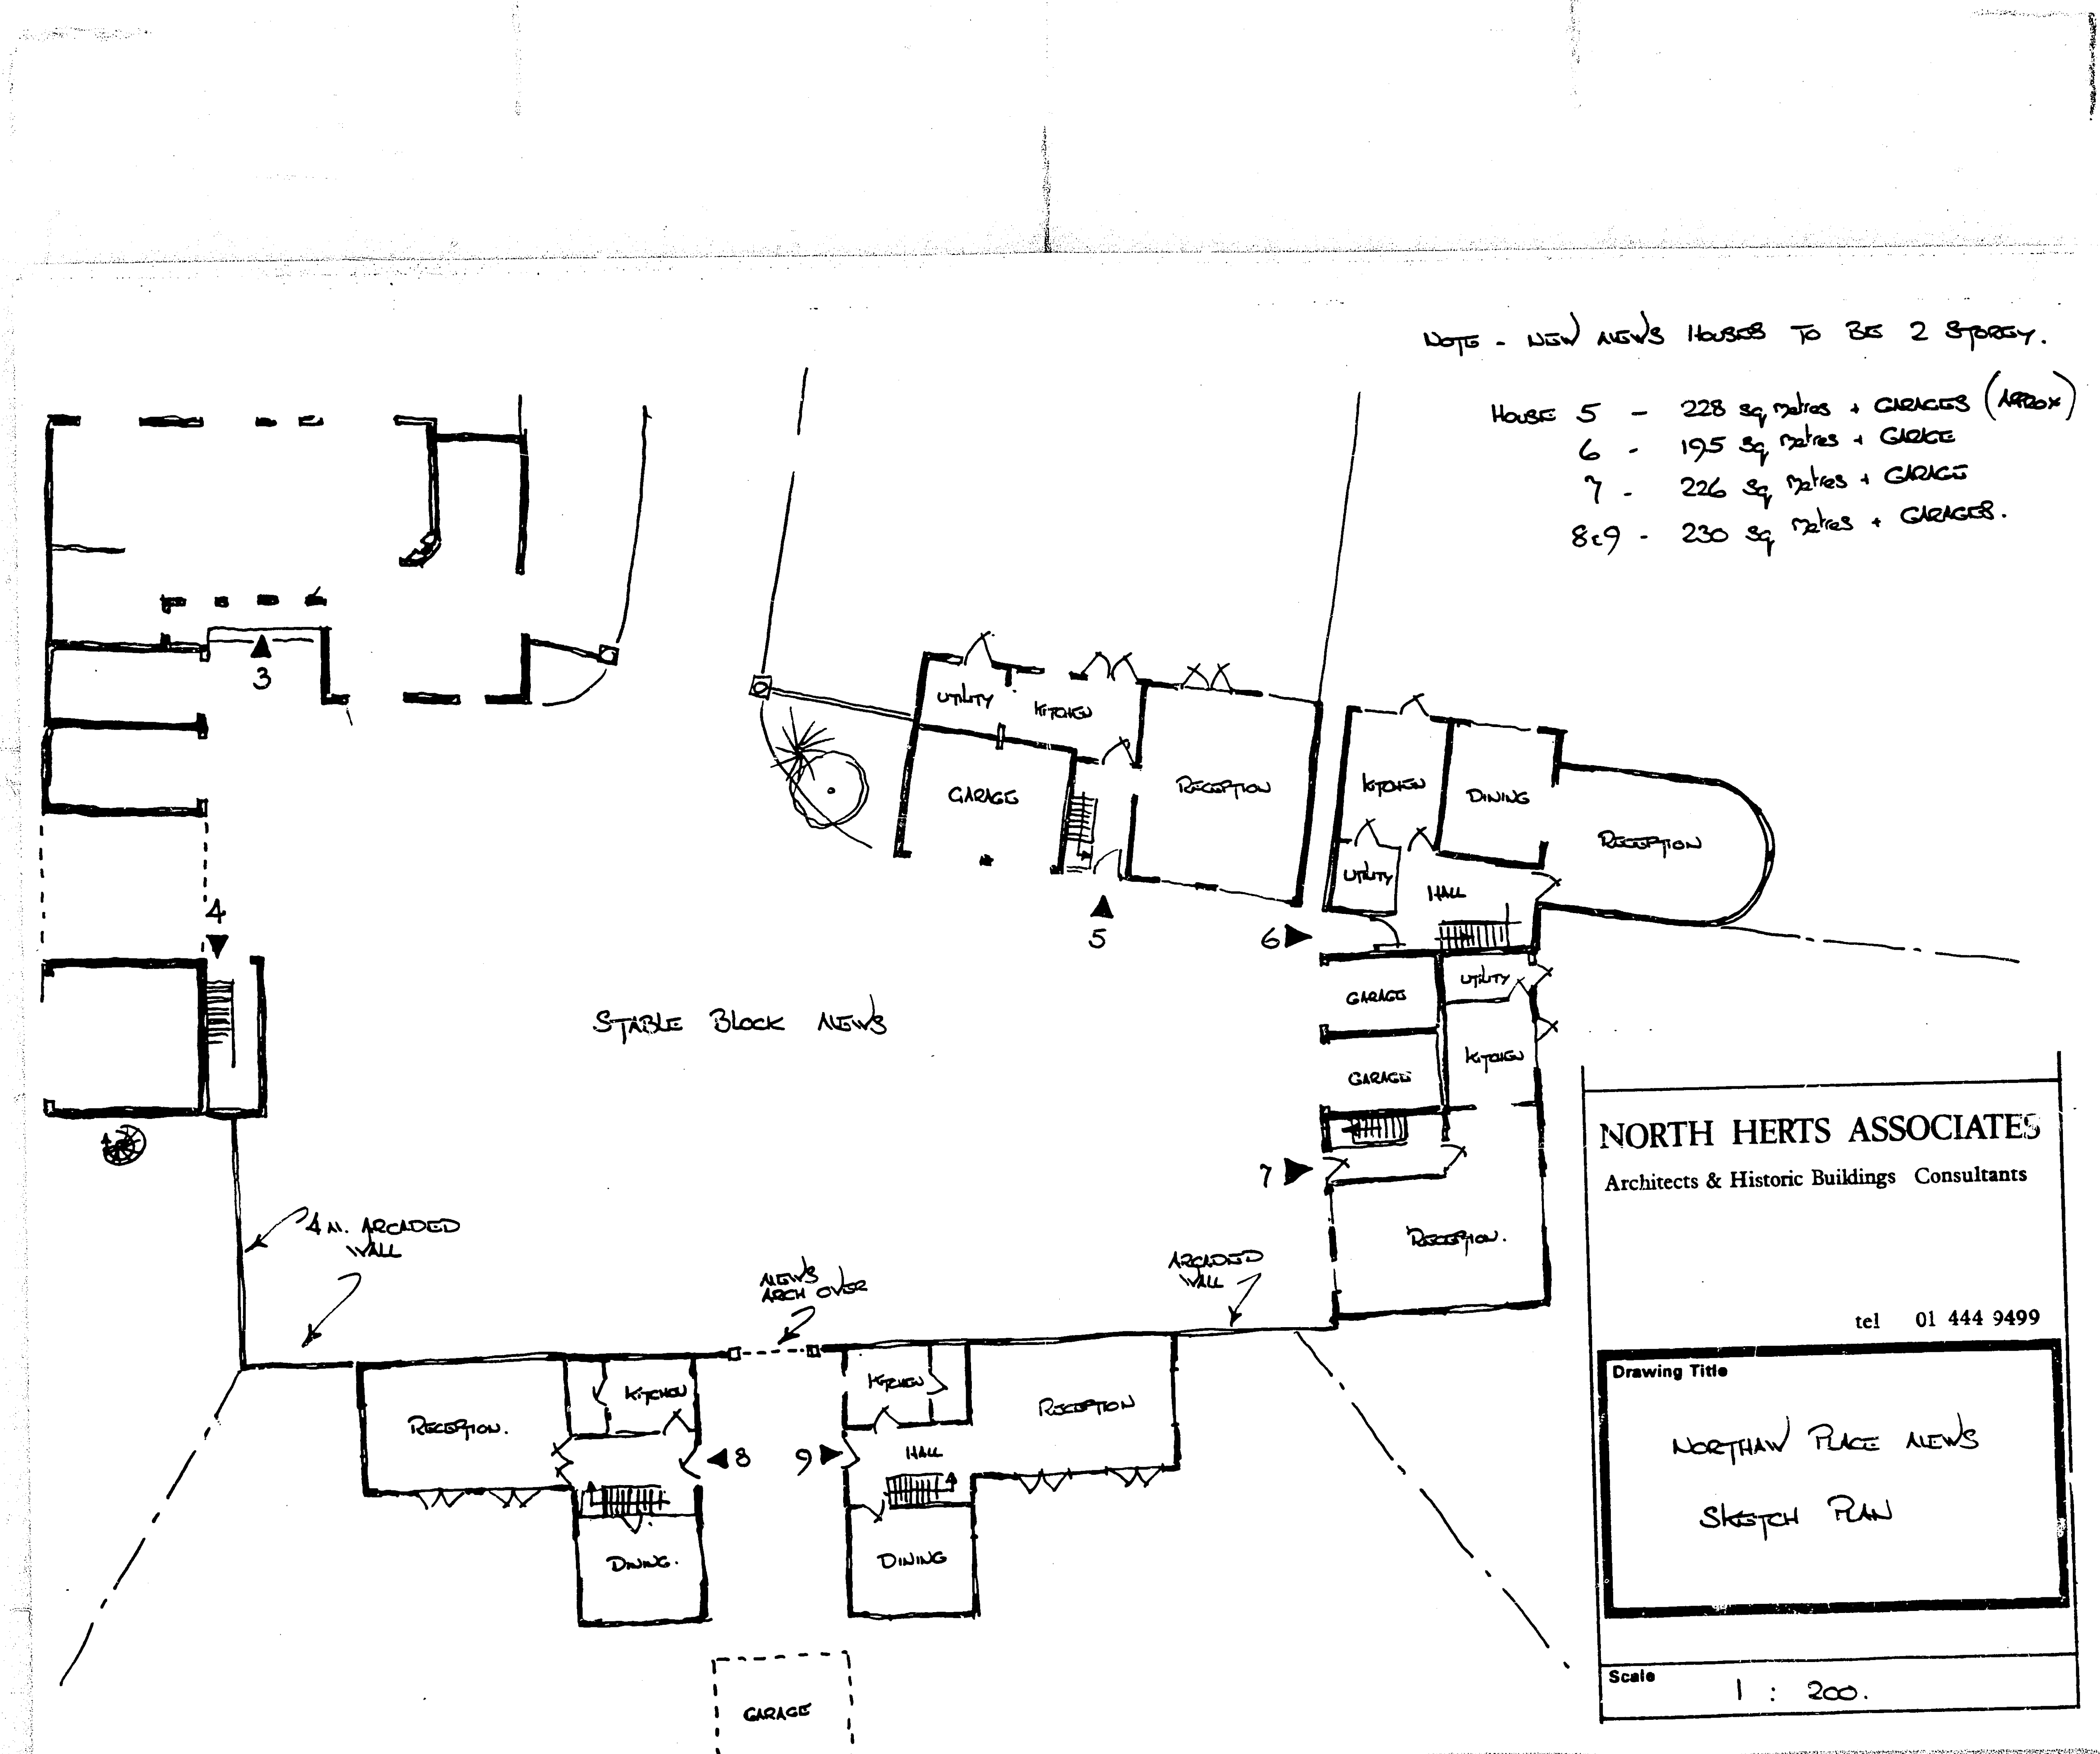

NOTE - NEW NEWS HOUSES TO BE 2 STOREY.


- HOUSE 5 - 228 sq metres + GARAGES (ARROW)
- 6 - 195 sq metres + GARAGE
- 7 - 226 sq metres + GARAGE
- 8 & 9 - 230 sq metres + GARAGES.

NORTH HERTS ASSOCIATES
 Architects & Historic Buildings Consultants

tel 01 444 9499

Drawing Title
 NORTHWAY PLACE NEWS
 SKETCH PLAN

Scale
 1 : 200.

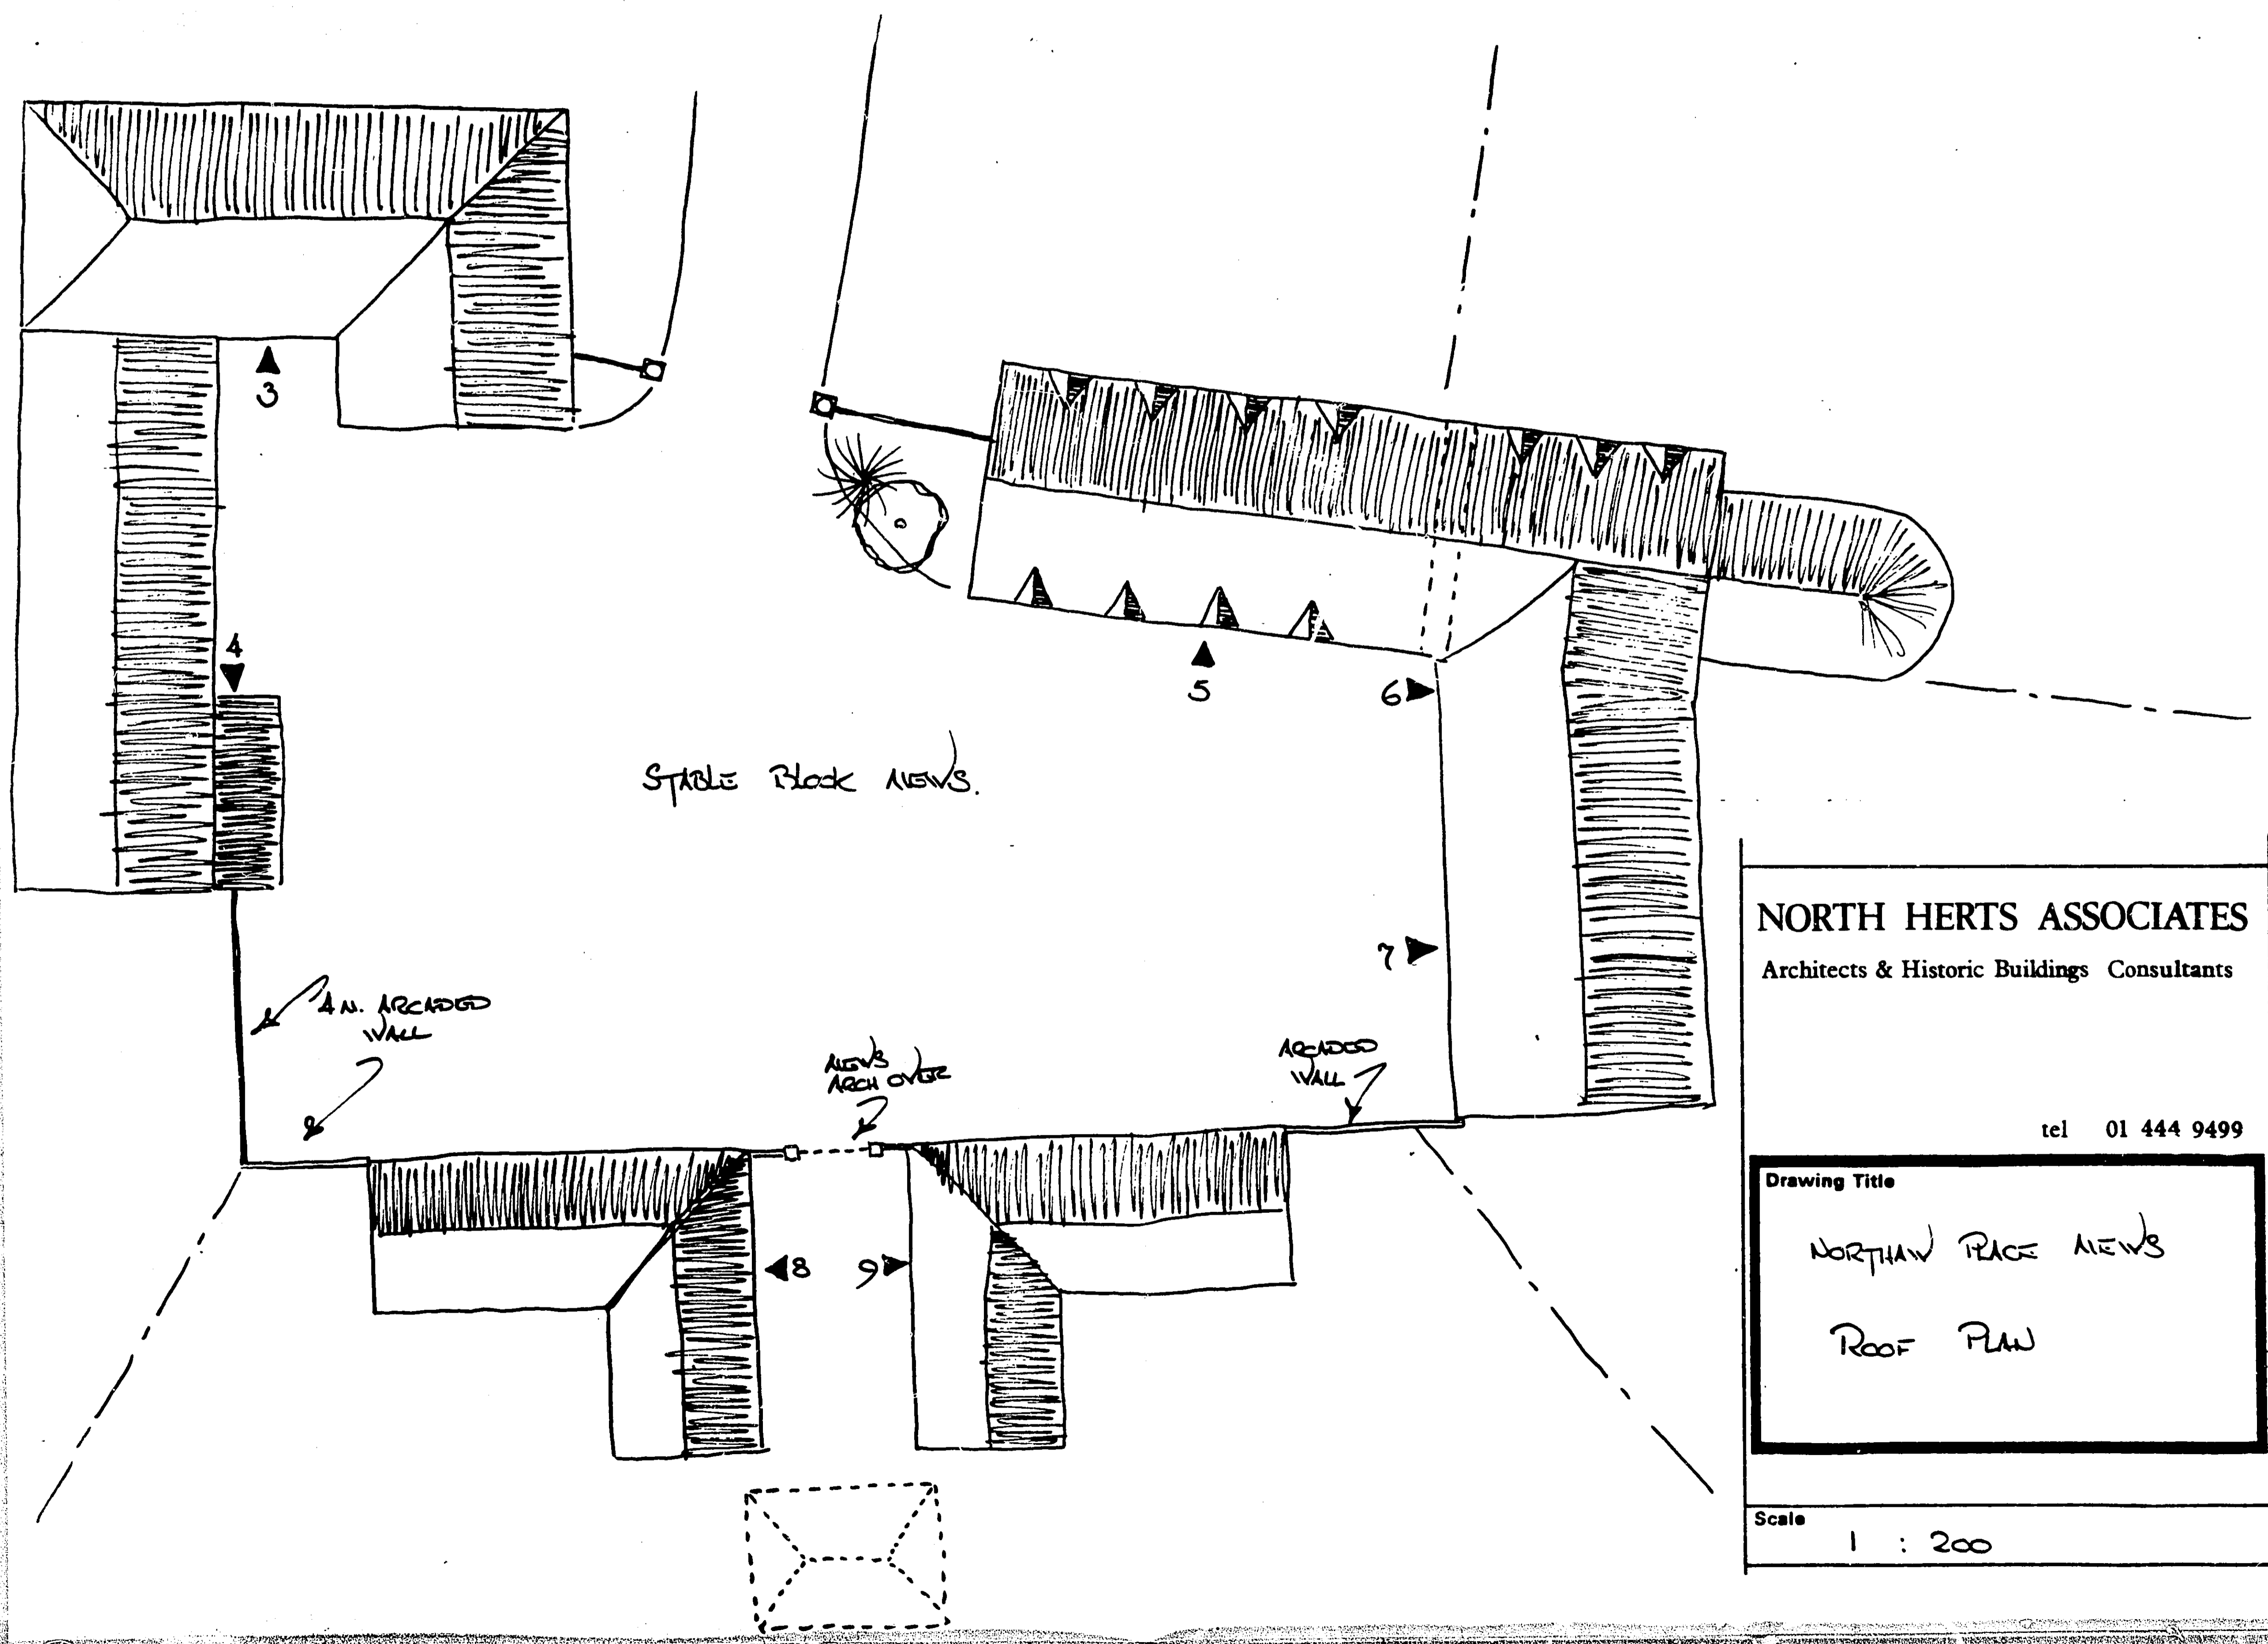

NORTH HERTS ASSOCIATES
 Architects & Historic Buildings Consultants

tel 01 444 9499

Drawing Title
 NORTHAM PLACE NEWS
 ROOF PLAN

Scale
 1 : 200

A2 A3 A4 A4 A4 A4 A4 A3 A2

SCALE IN METRES

0 1 2 3 4 5 6 7 8 9 10 11 12 13 14 15 16