




FRONT ELEVATION




SIDE ELEVATION



REAR ELEVATION

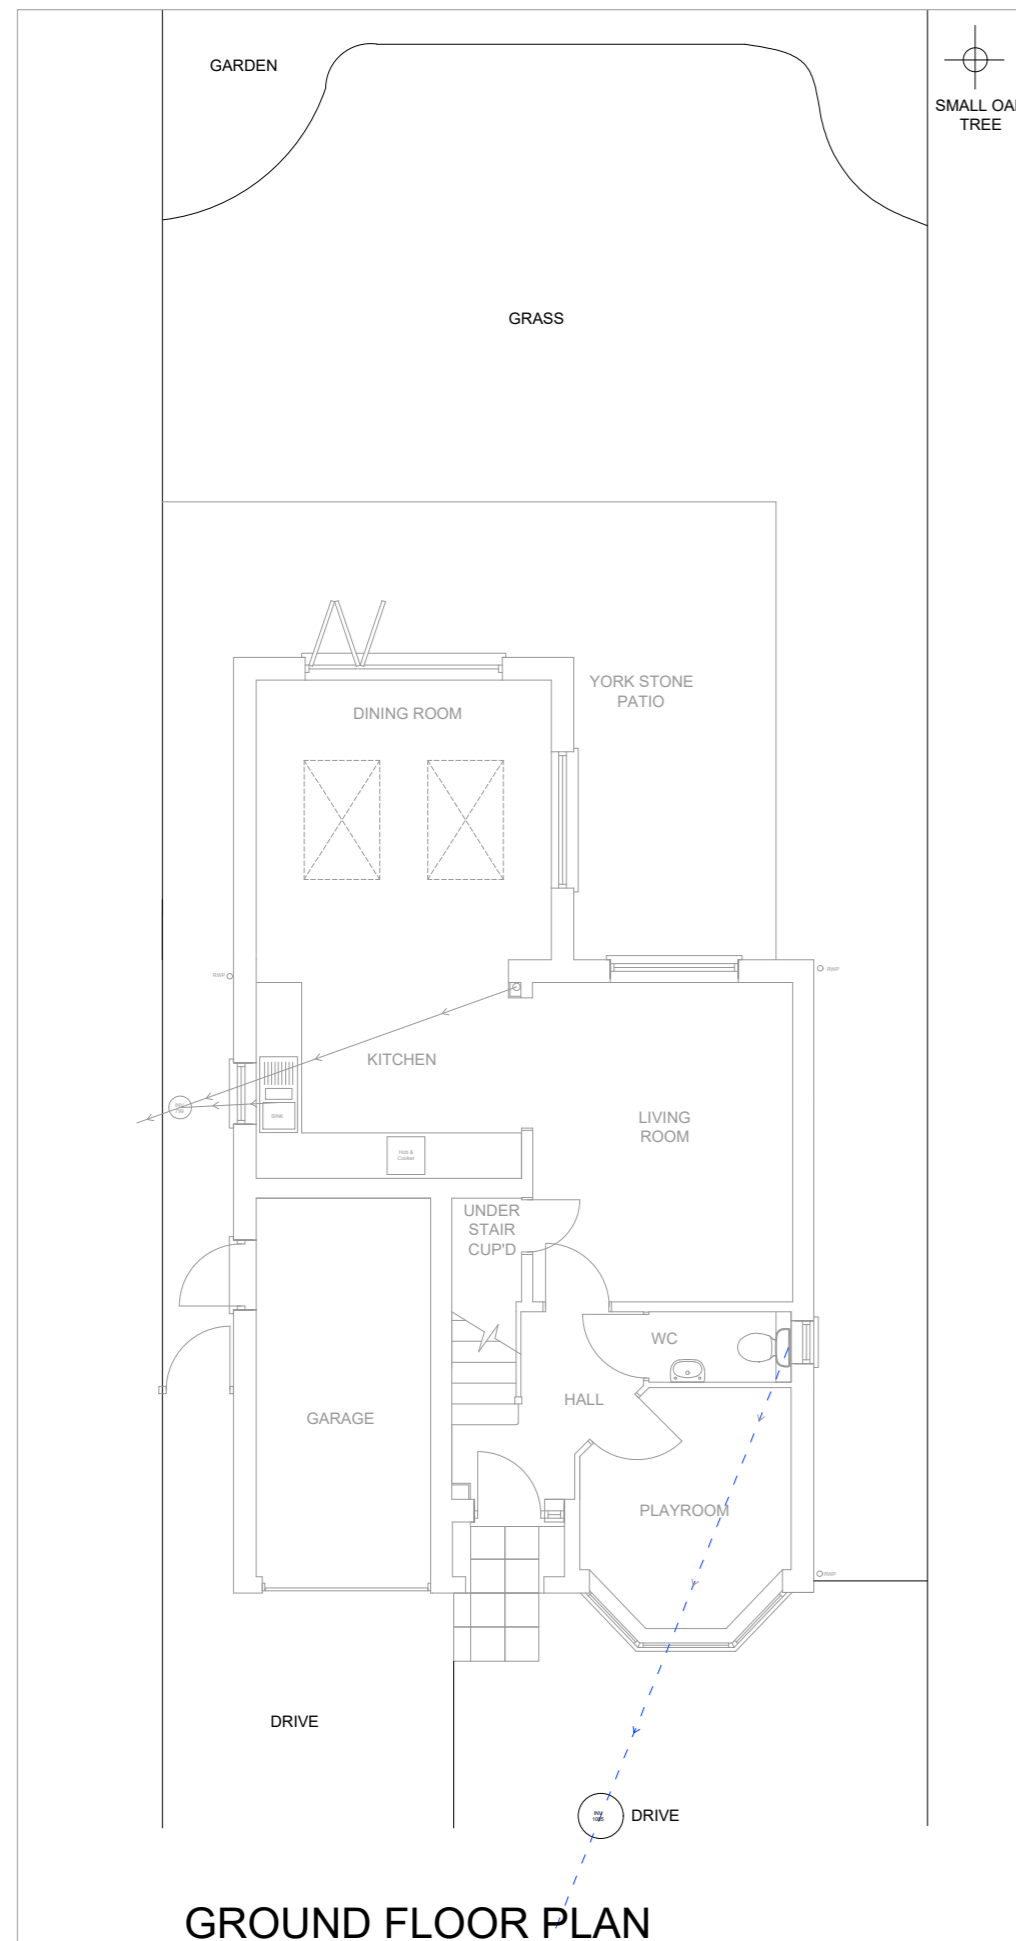

GROUND FLOOR PLAN

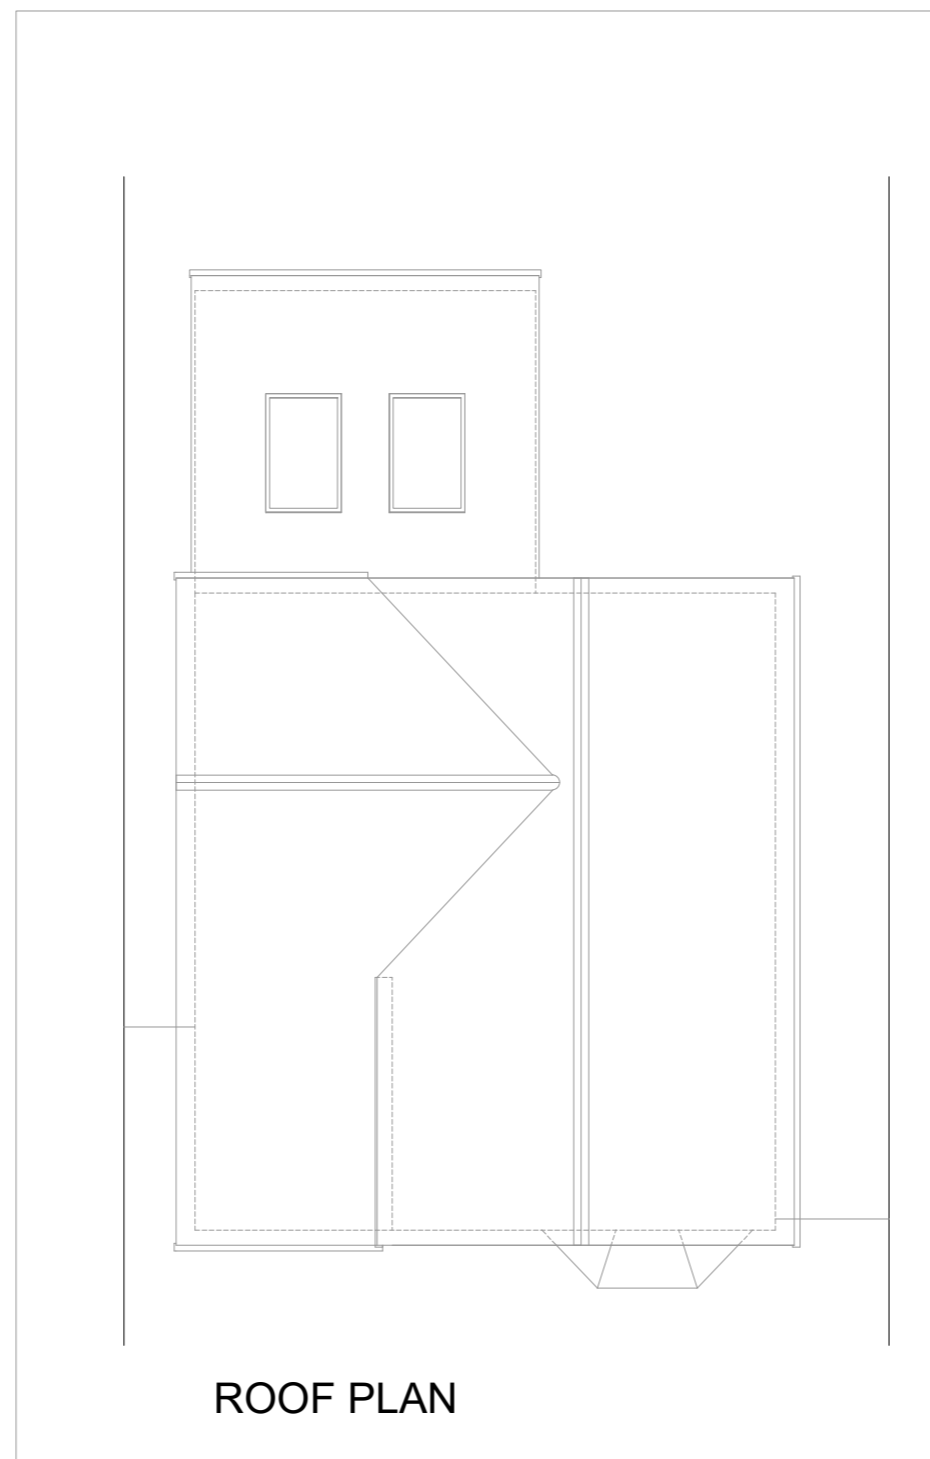


ROOF PLAN



SIDE ELEVATION

THIS DRAWING PRINTED ON A3 SIZE PAPER

1:100=400-1040E-DIPROJEN-EDD04059980

 

HOME EXTENSION DESIGNS  
 60 BRIDGE ROAD EAST  
 WELWYN GARDEN CITY  
 HERTS AL7 1JU  
 tel : 01707 393971  
 fax : 01707 393980  
 e:stuartc@hed.co.uk

Project: 31 GREAT BRAITCH LANE  
 HATFIELD  
 HERTS  
 AL10 9FD

Drawing Title: PLANS AND ELEVATIONS AS  
 EXISTING

Drawn By: STAN Scale: 1:100 Date: JAN 2022

Dwg Status: EXISTING Checked:

Drawing No.: 5463-E01 Revision: A

