





FRONT ELEVATION

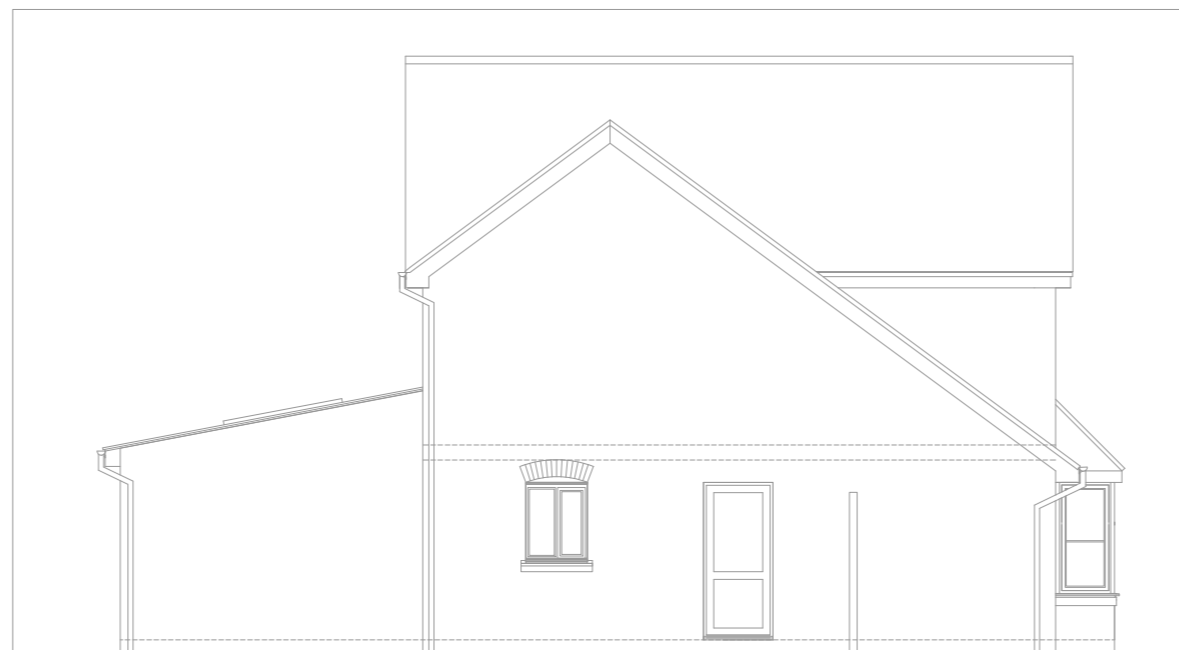


SIDE ELEVATION



REAR ELEVATION

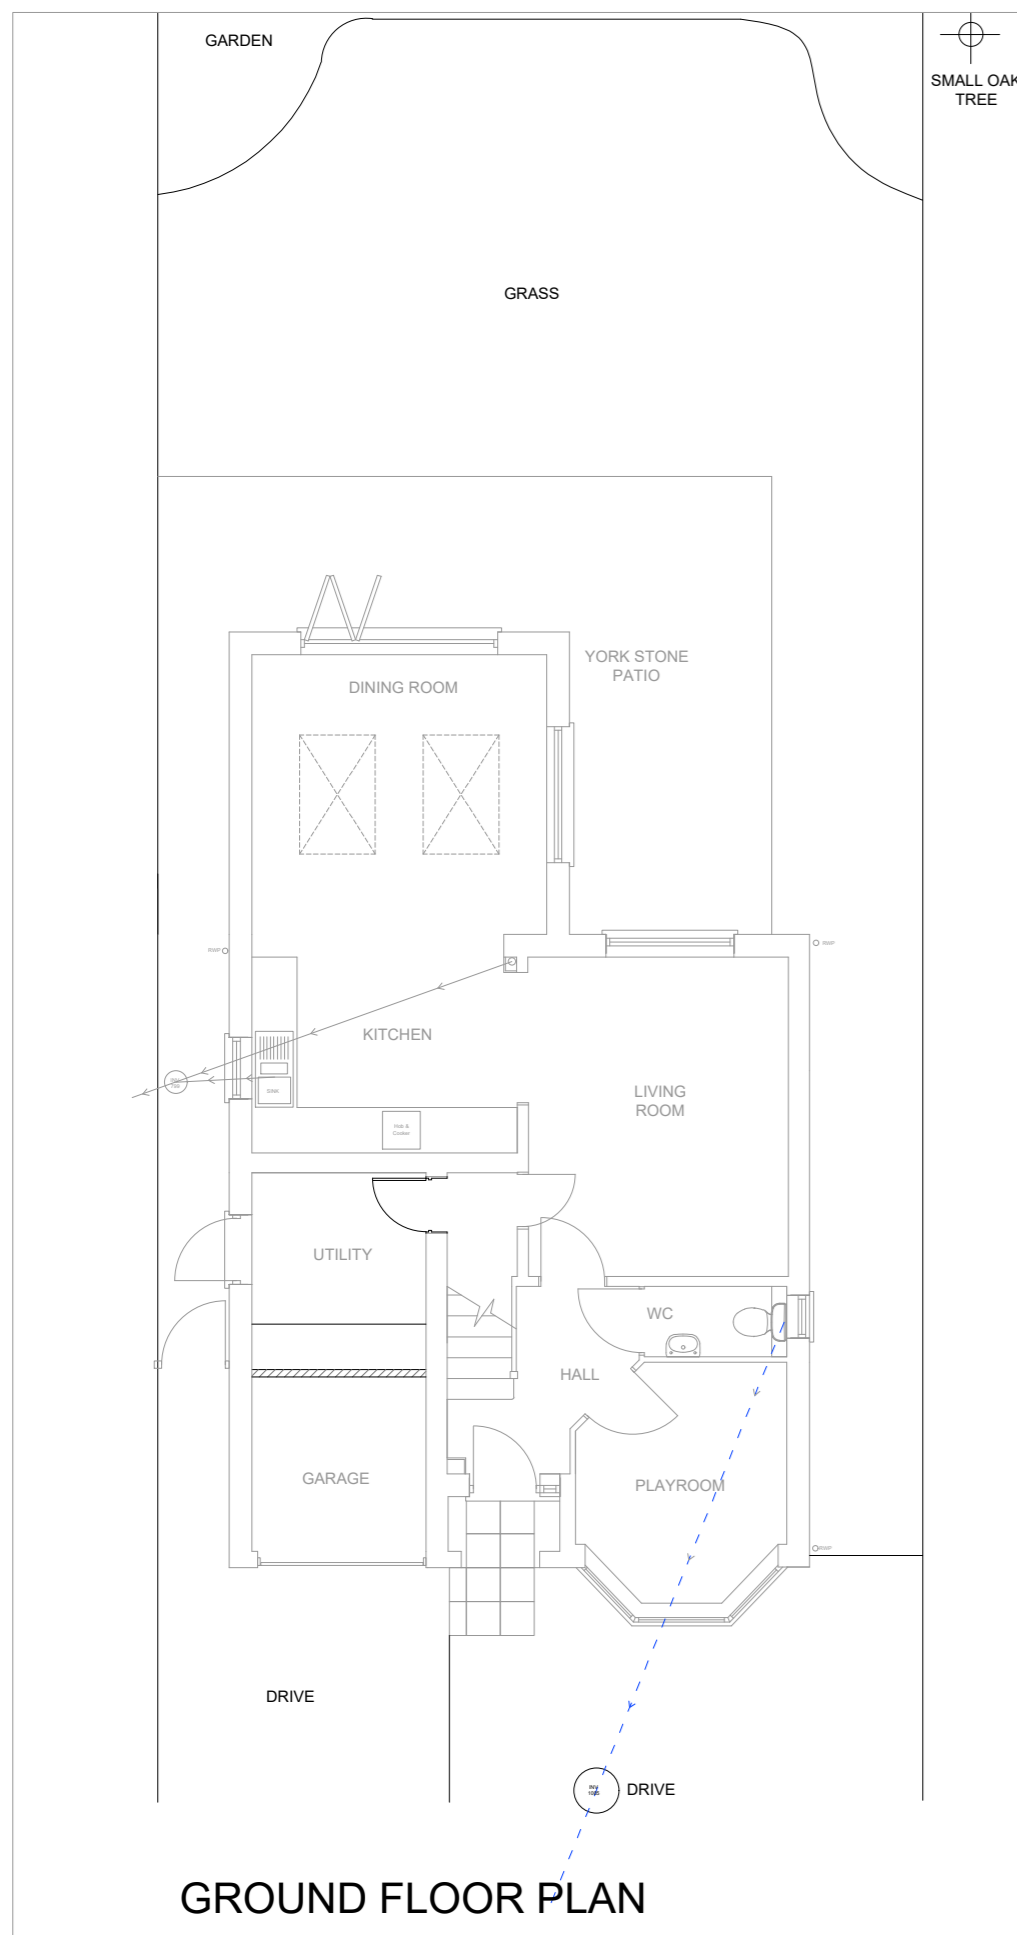

GROUND FLOOR PLAN

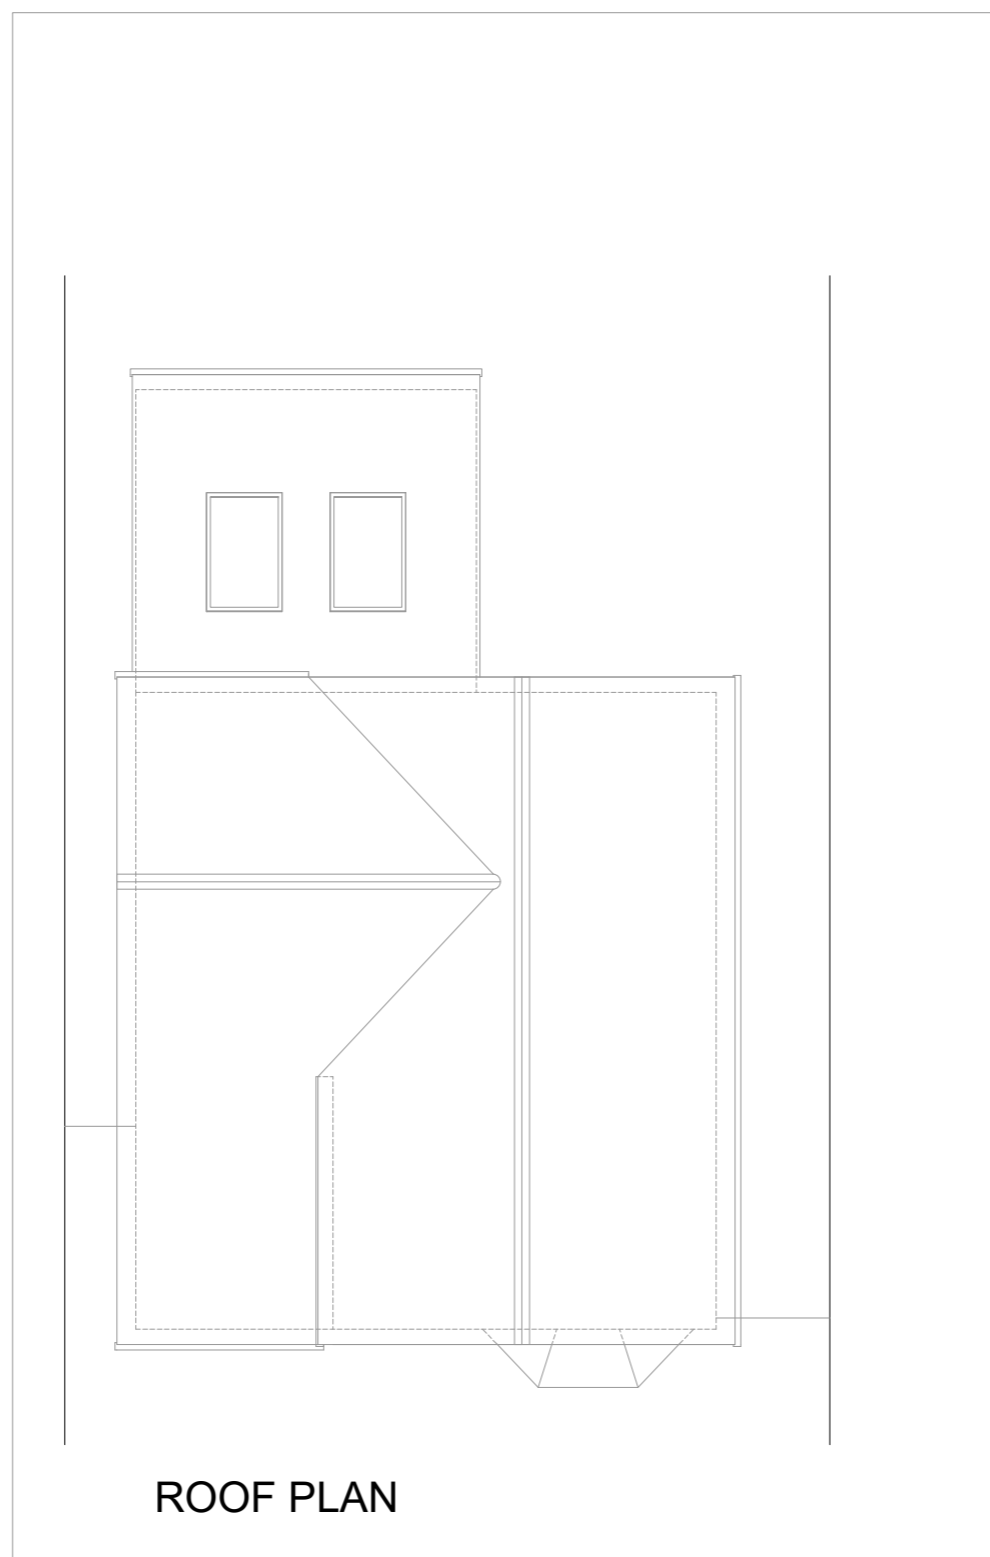

ROOF PLAN



SIDE ELEVATION

THIS DRAWING PRINTED ON A3 SIZE PAPER

\\102488174\HED\PROJECTS\5463\p01.dwg



HOME EXTENSION DESIGNS
 60 BRIDGE ROAD EAST
 WELWYN GARDEN CITY
 HERTS AL7 1JU
 tel : 01707 393971
 fax : 01707 393980
 e:stuartc@hed.co.uk

Project: 31 GREAT BRAITCH LANE
 HATFIELD
 HERTS
 AL10 9FD

Drawing Title: PLANS AND ELEVATIONS AS
 PROPOSED

Drawn By: STAN Scale: 1:100 Date: JAN 2022

Dwg Status: PLANNING Checked:

Drawing No.: 5463-P01 Revision: A

