



Rear Garden Elevation @ 1:100




Side Elevation From No. 2 @ 1:100




Side Elevation & Section From No.4 @ 1:100




Side Elevation & Section @ 1:100

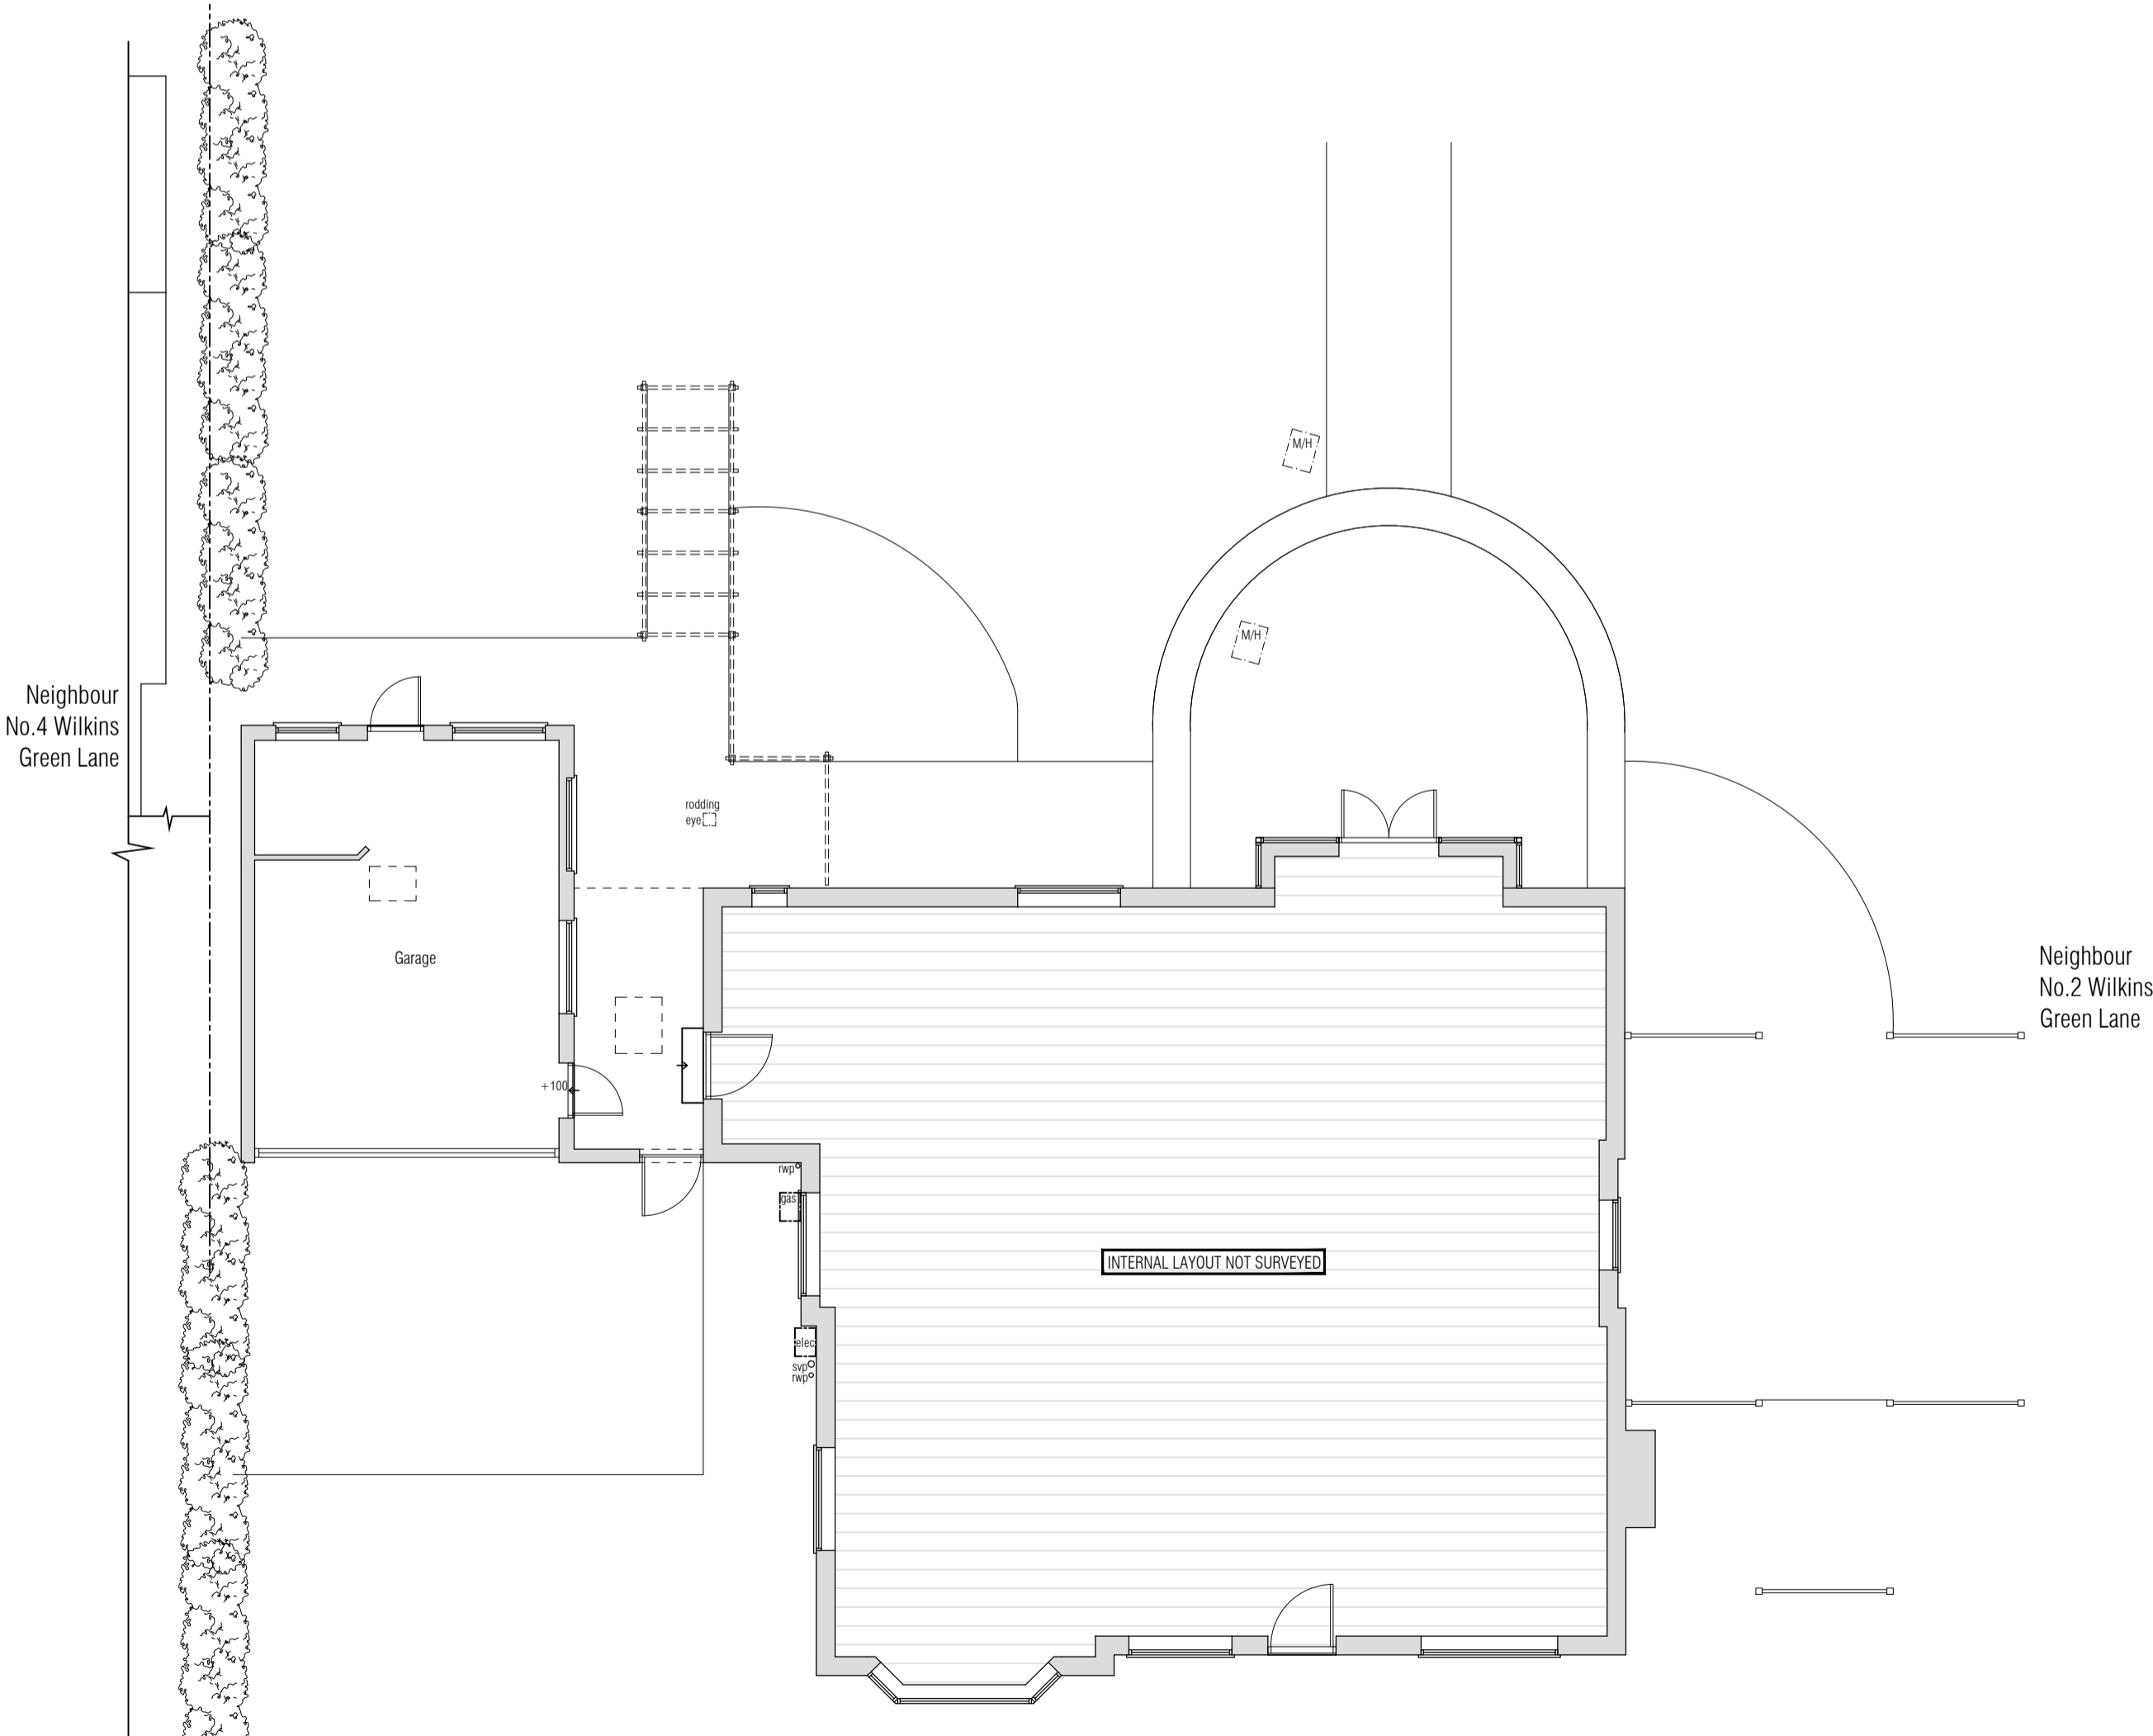

Ground Floor Plan @ 1:100

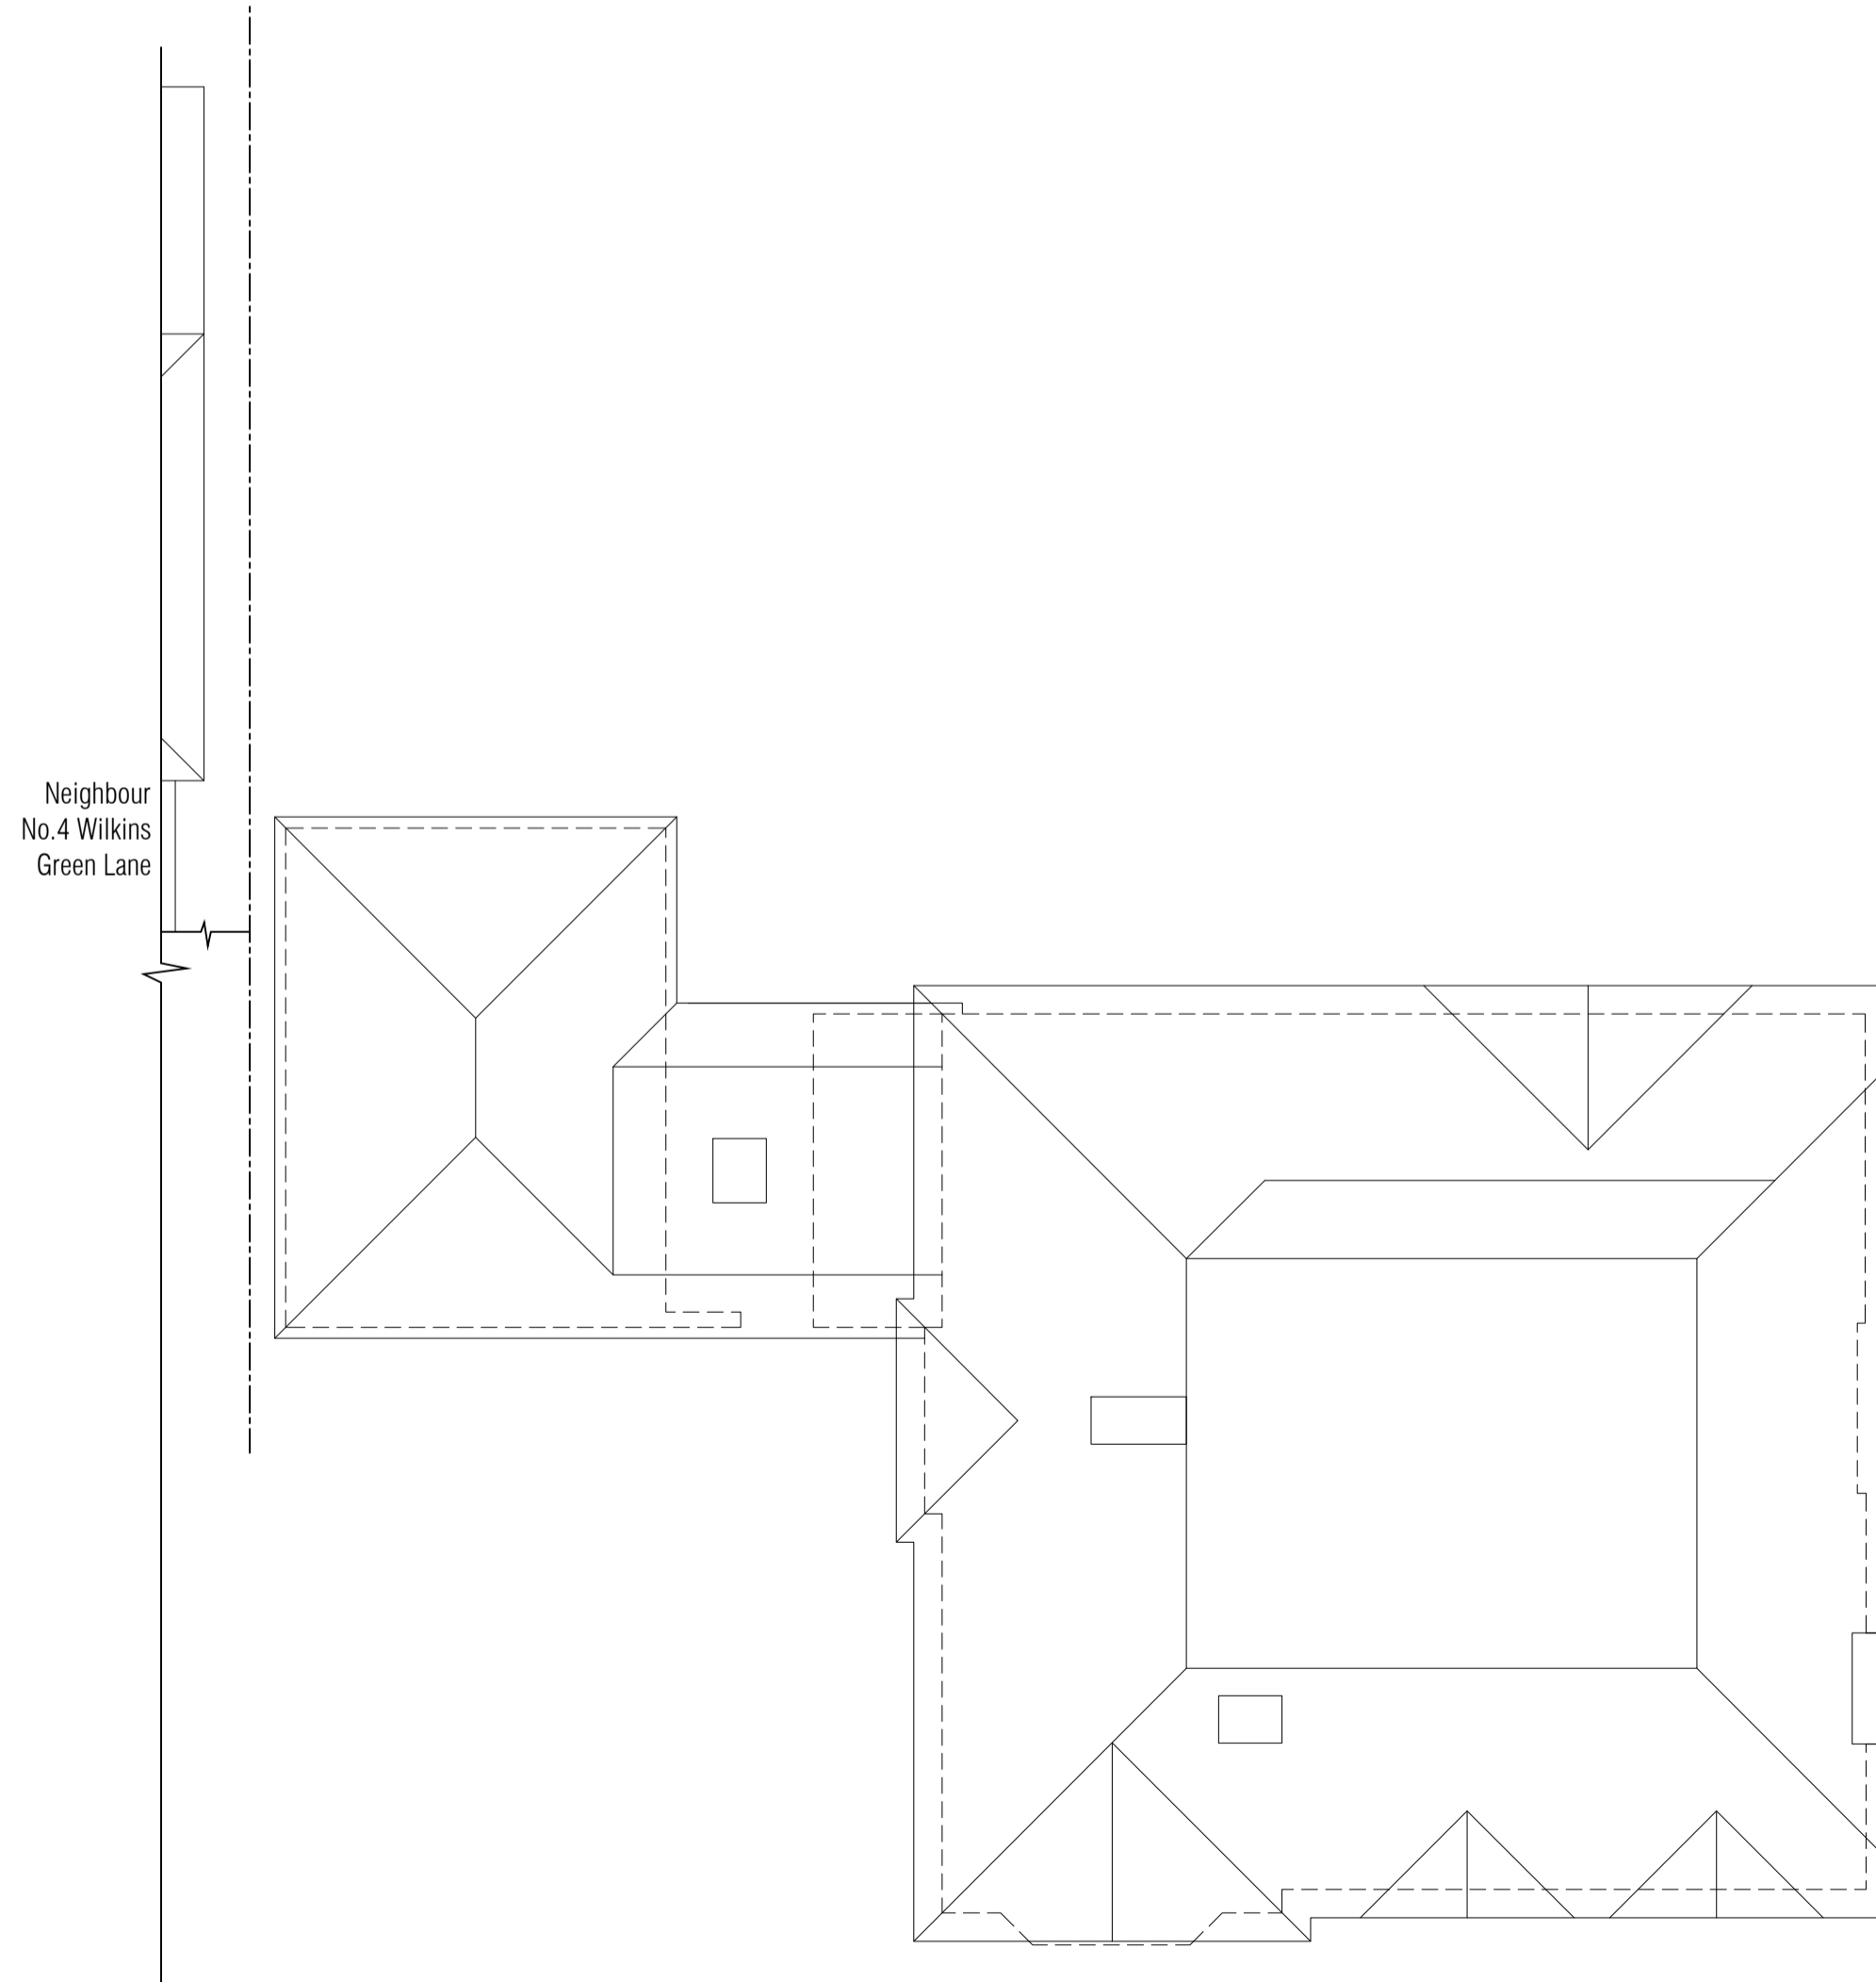

Roof Plan @ 1:100

 

Revisions		
Rev	Description	Date
A	Plans amended	TR/ OCT 20



28-30 Coshurst Lane
Hemel Hempstead
Herts AL5 2JN
Tel: 01582 761147
Web: www.clarkeandwhalen.co.uk
Email: mail@clarkeandwhalen.co.uk

Project: Erry Lodge,
3 Wilkins Green Lane
Hatfield, HERTS
AL10 9RT

Client: Mr & Mrs Latham

Drawn by	Date	Scale	Dwg Size
PH/TR	MAR'20	1:100	A1

Existing Plans & Elevations

Job No:	5470	Dwg No:	01A
---------	------	---------	-----

© COPYRIGHT: THIS DRAWING OR ANY PART OF IT IS THE PROPERTY OF CLARKE+WHALEN ARCHITECTS LIMITED. ALL RIGHTS ARE RESERVED. THIS DRAWING IS TO BE USED IN REFERENCE TO SCALE.