



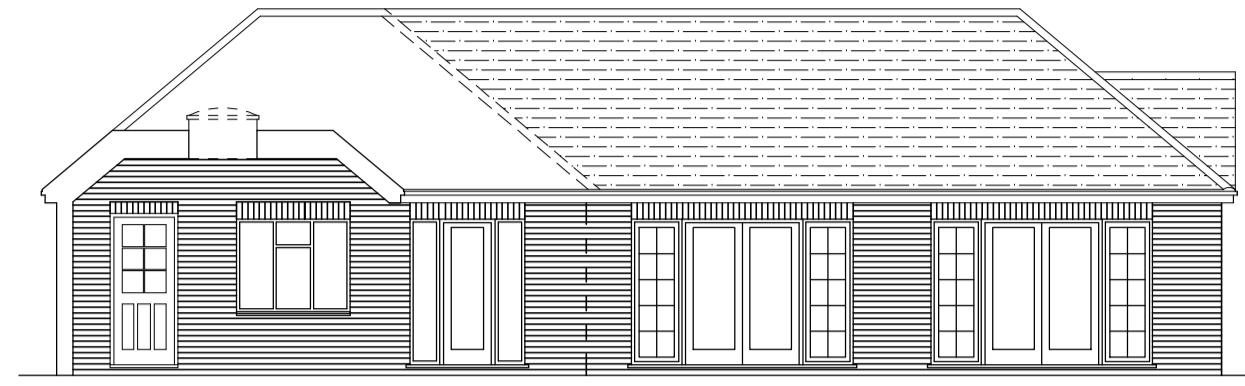

Rear Garden Elevation @ 1:100




Side Elevation & Section @ 1:100

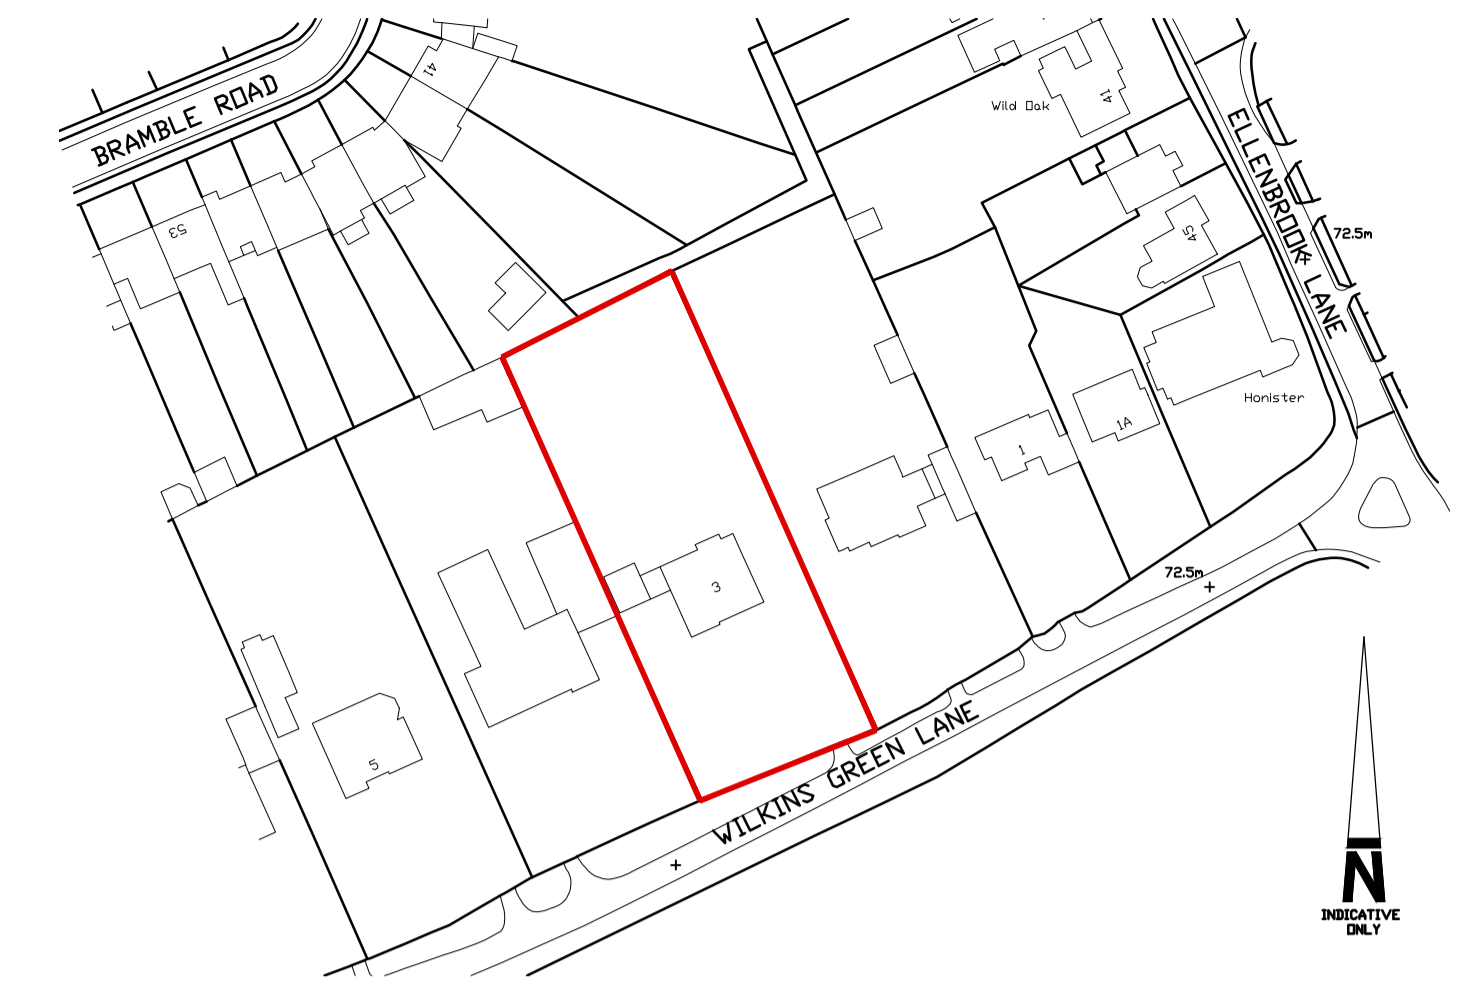


Location Plan @ 1:1250




Side Elevation From No. 2 @ 1:100

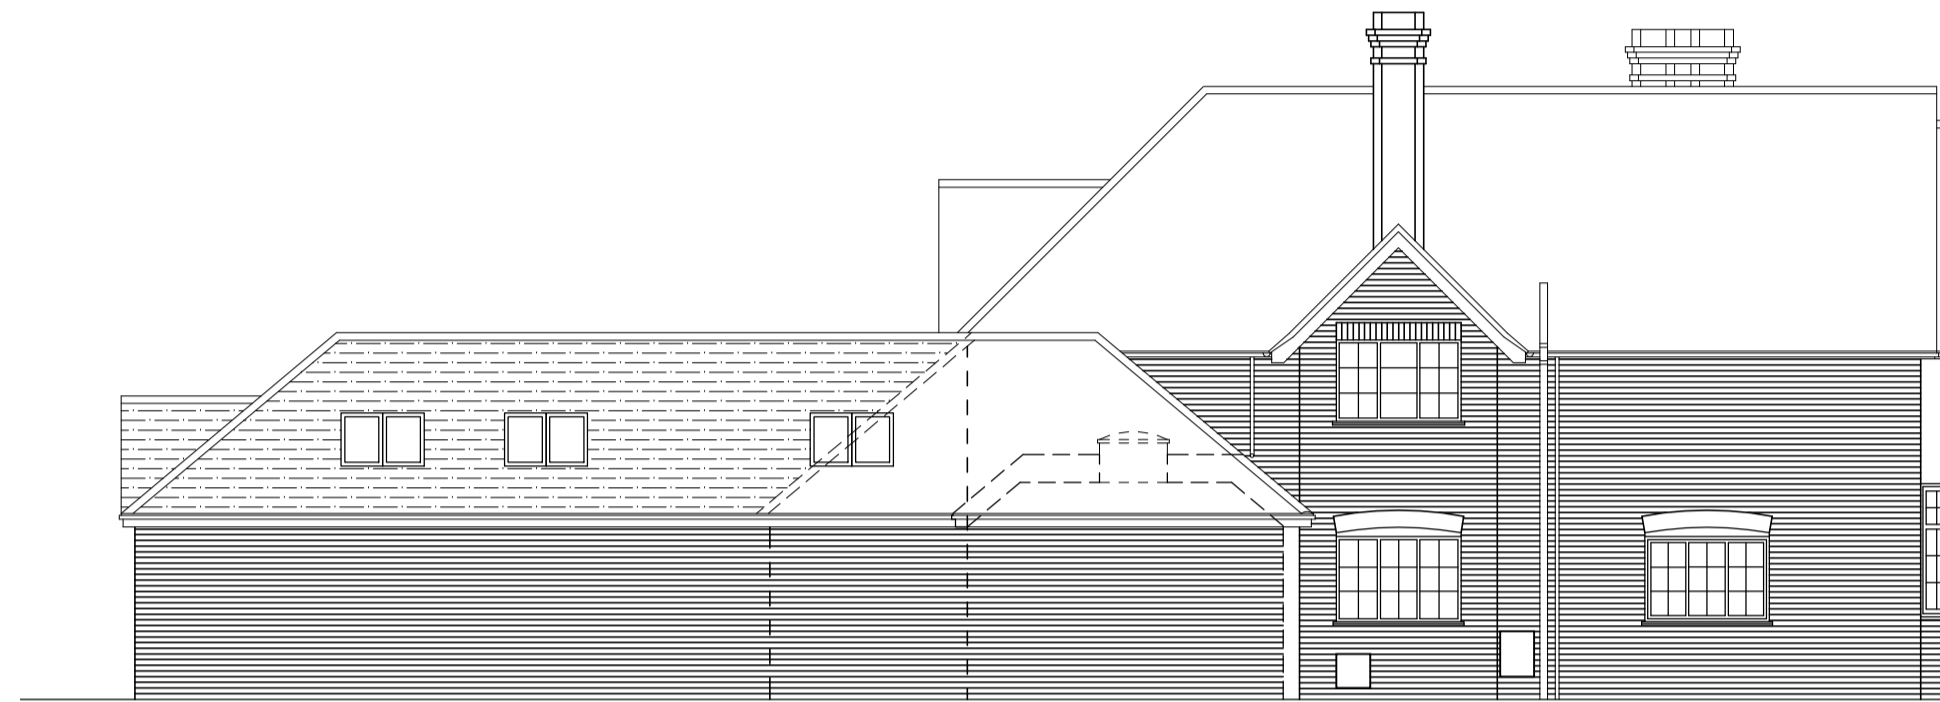


Side Elevation & Section From No.4 @ 1:100

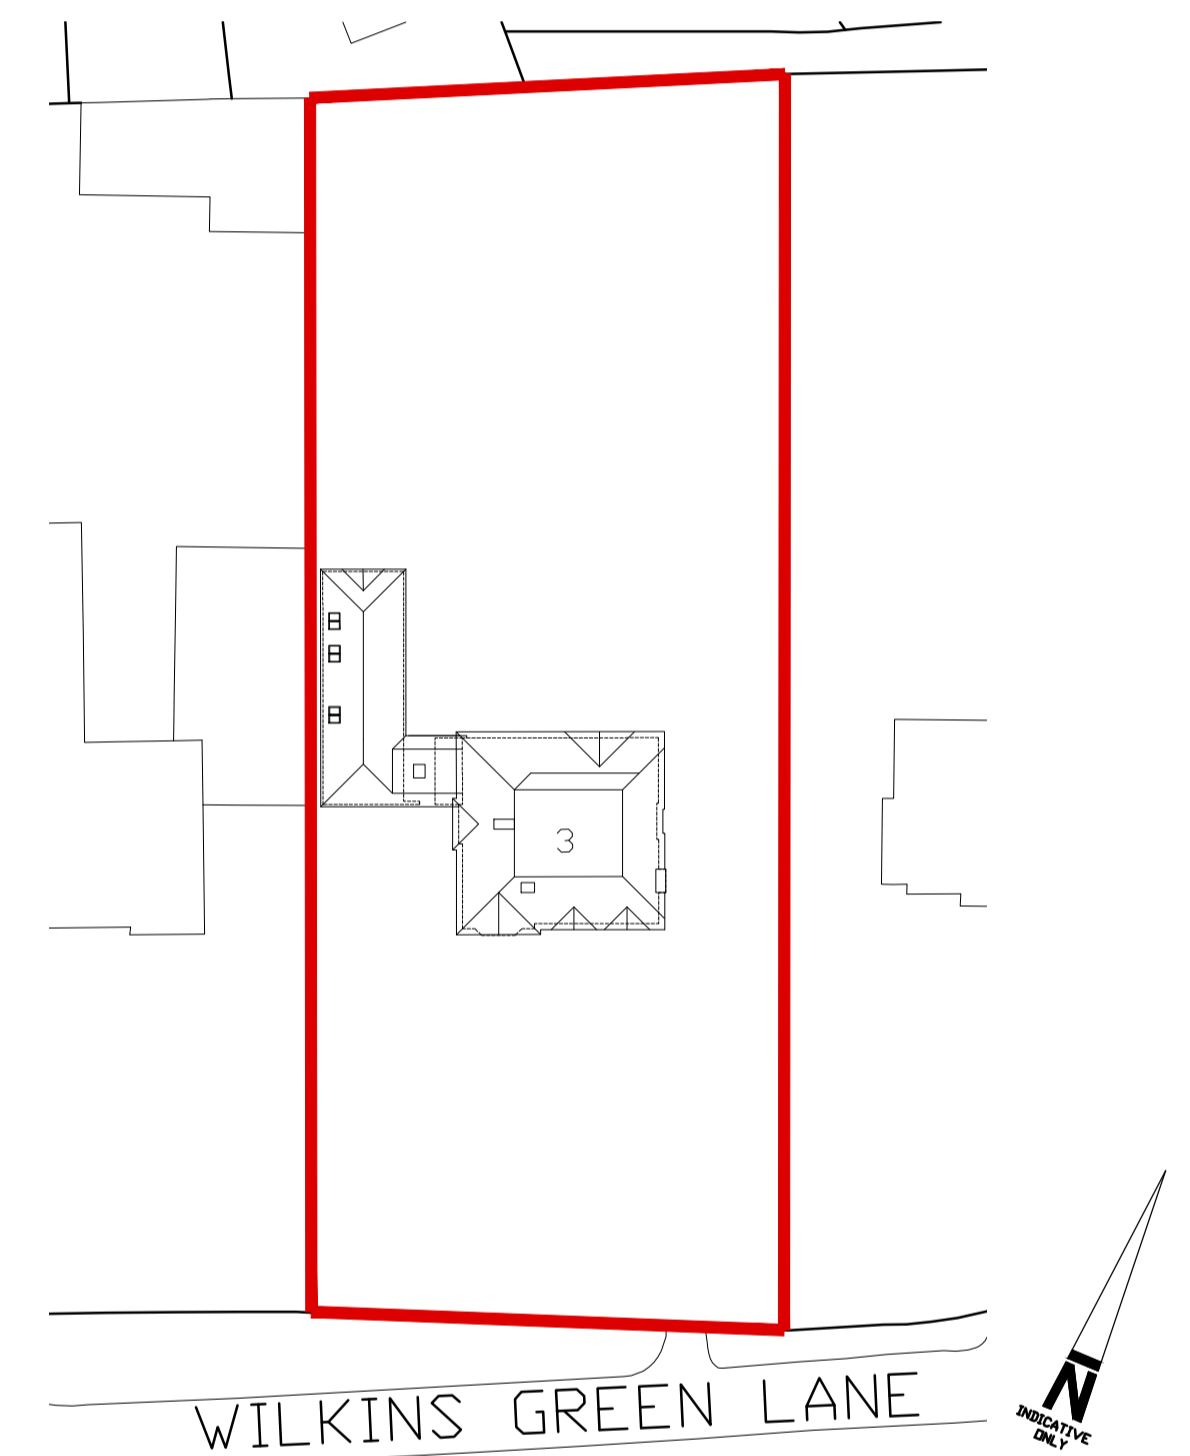

Proposed Block Plan @ 1:500



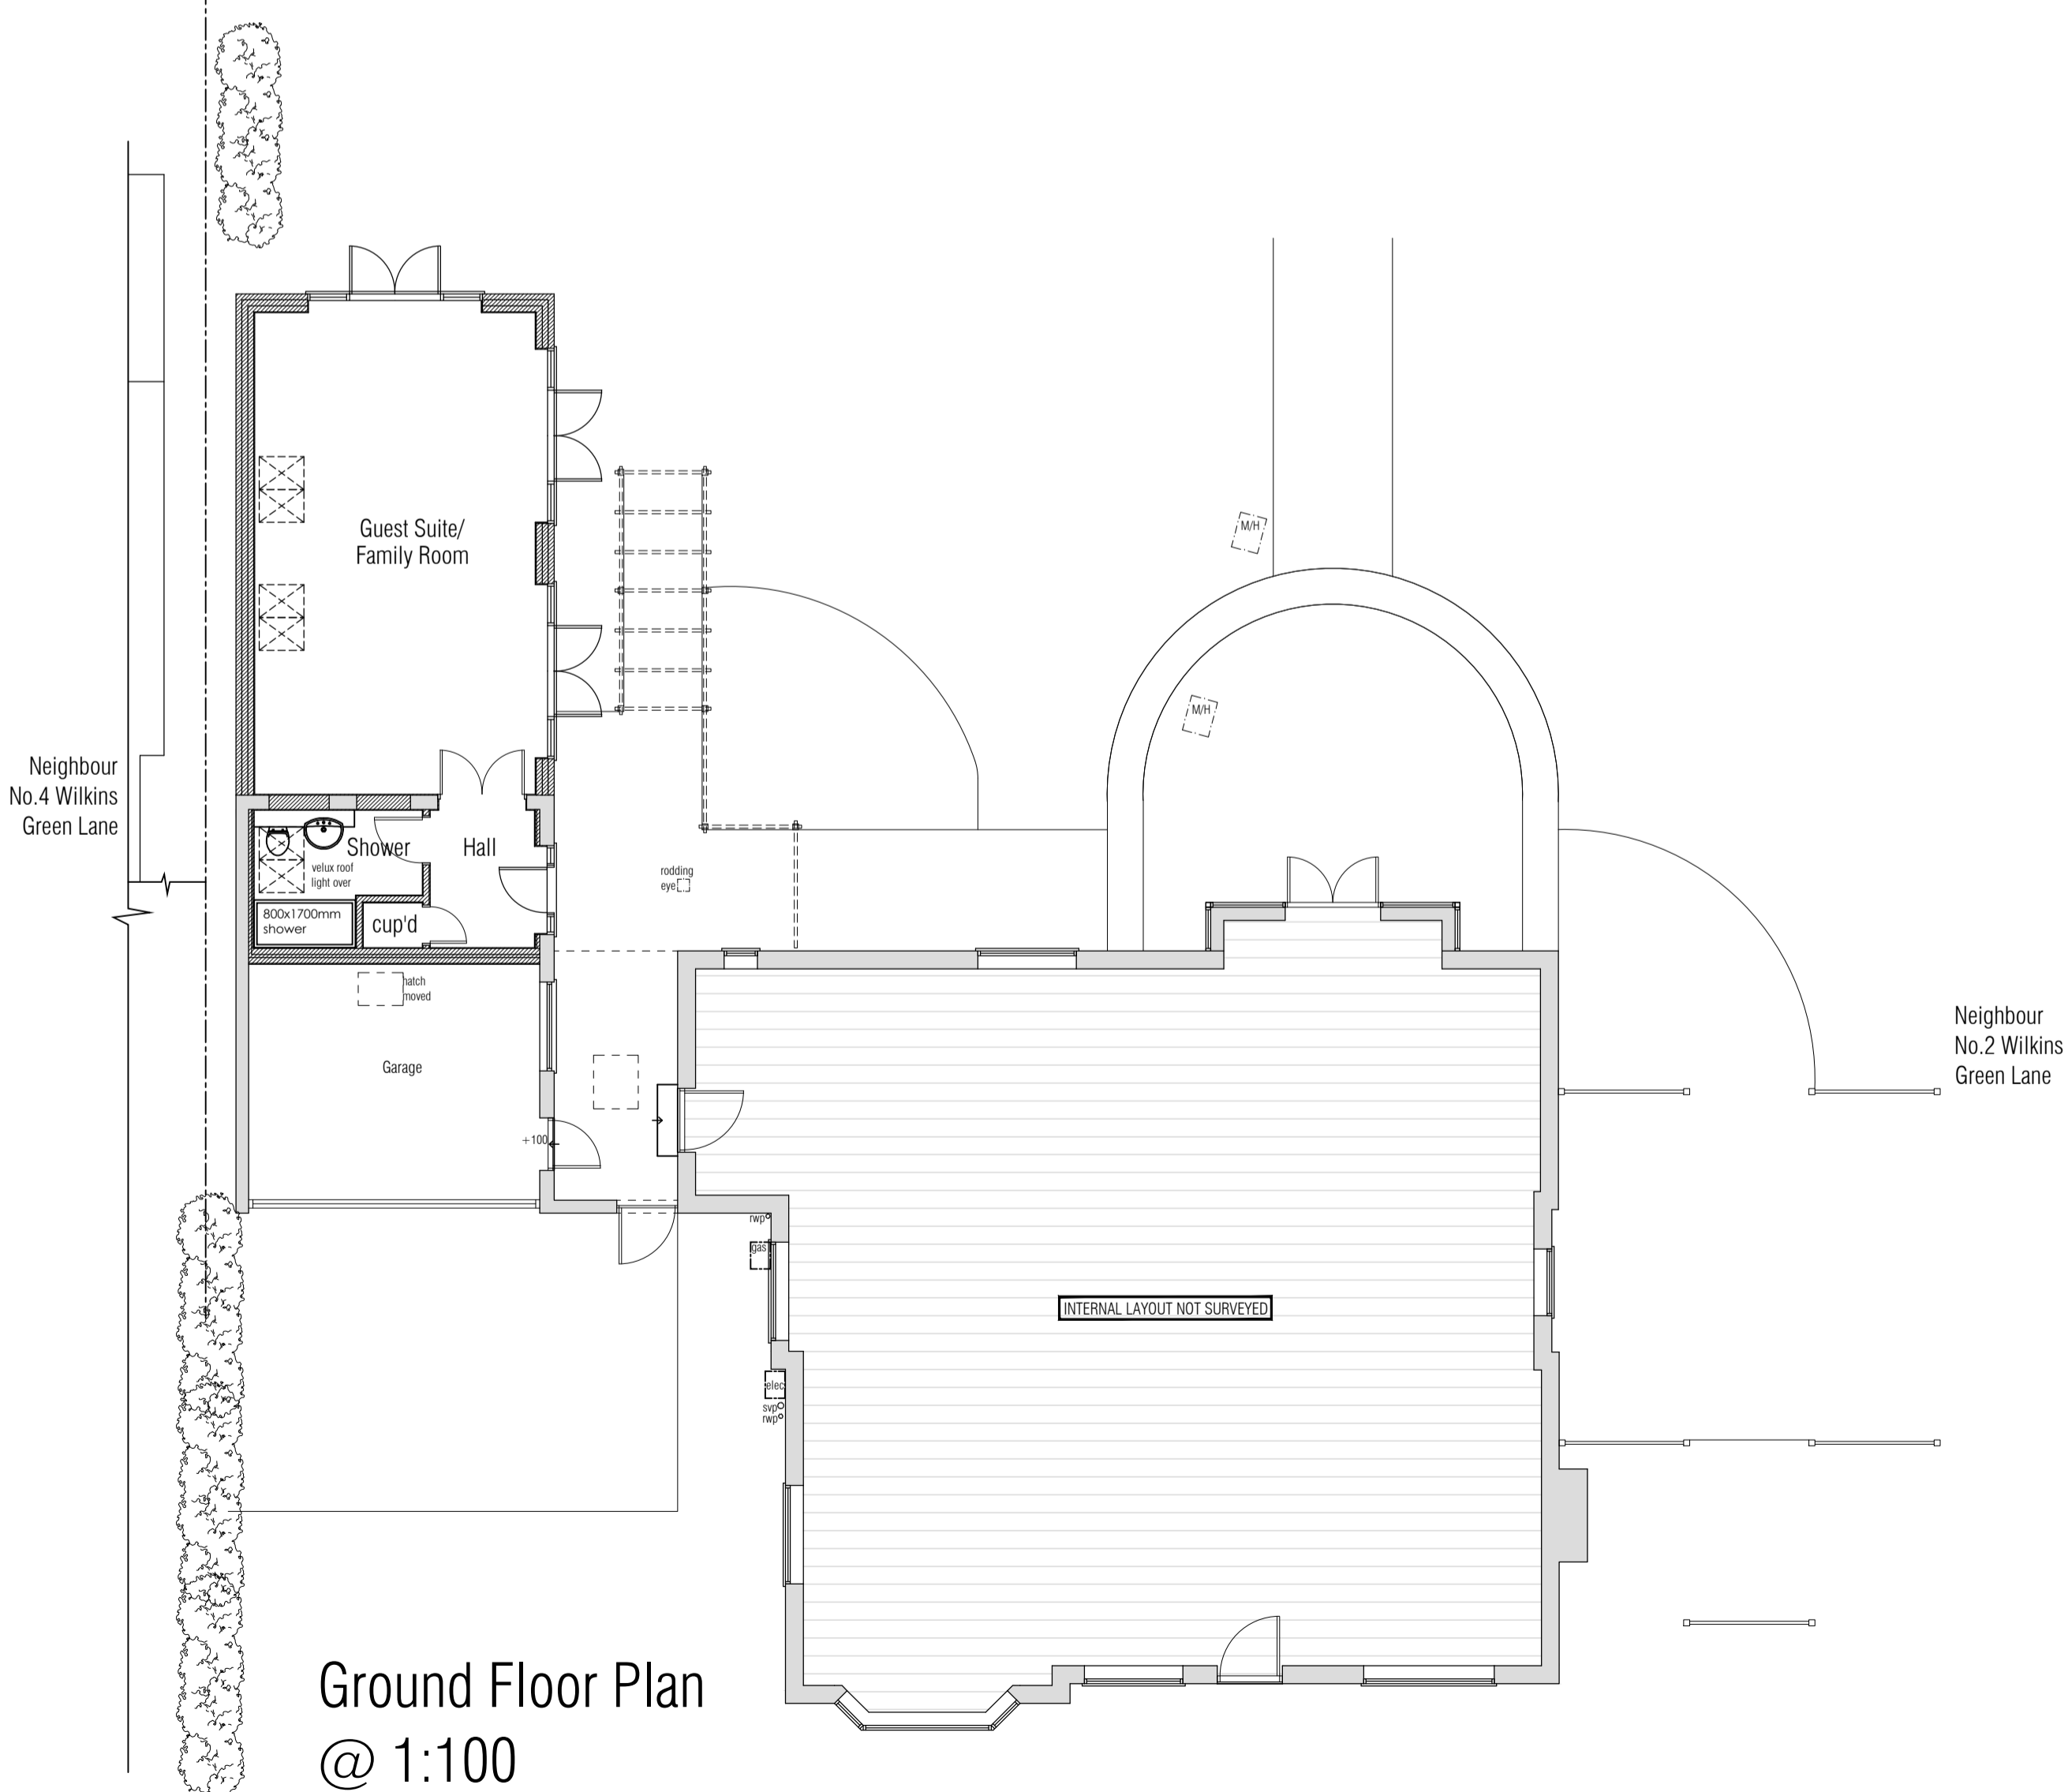


Ground Floor Plan @ 1:100

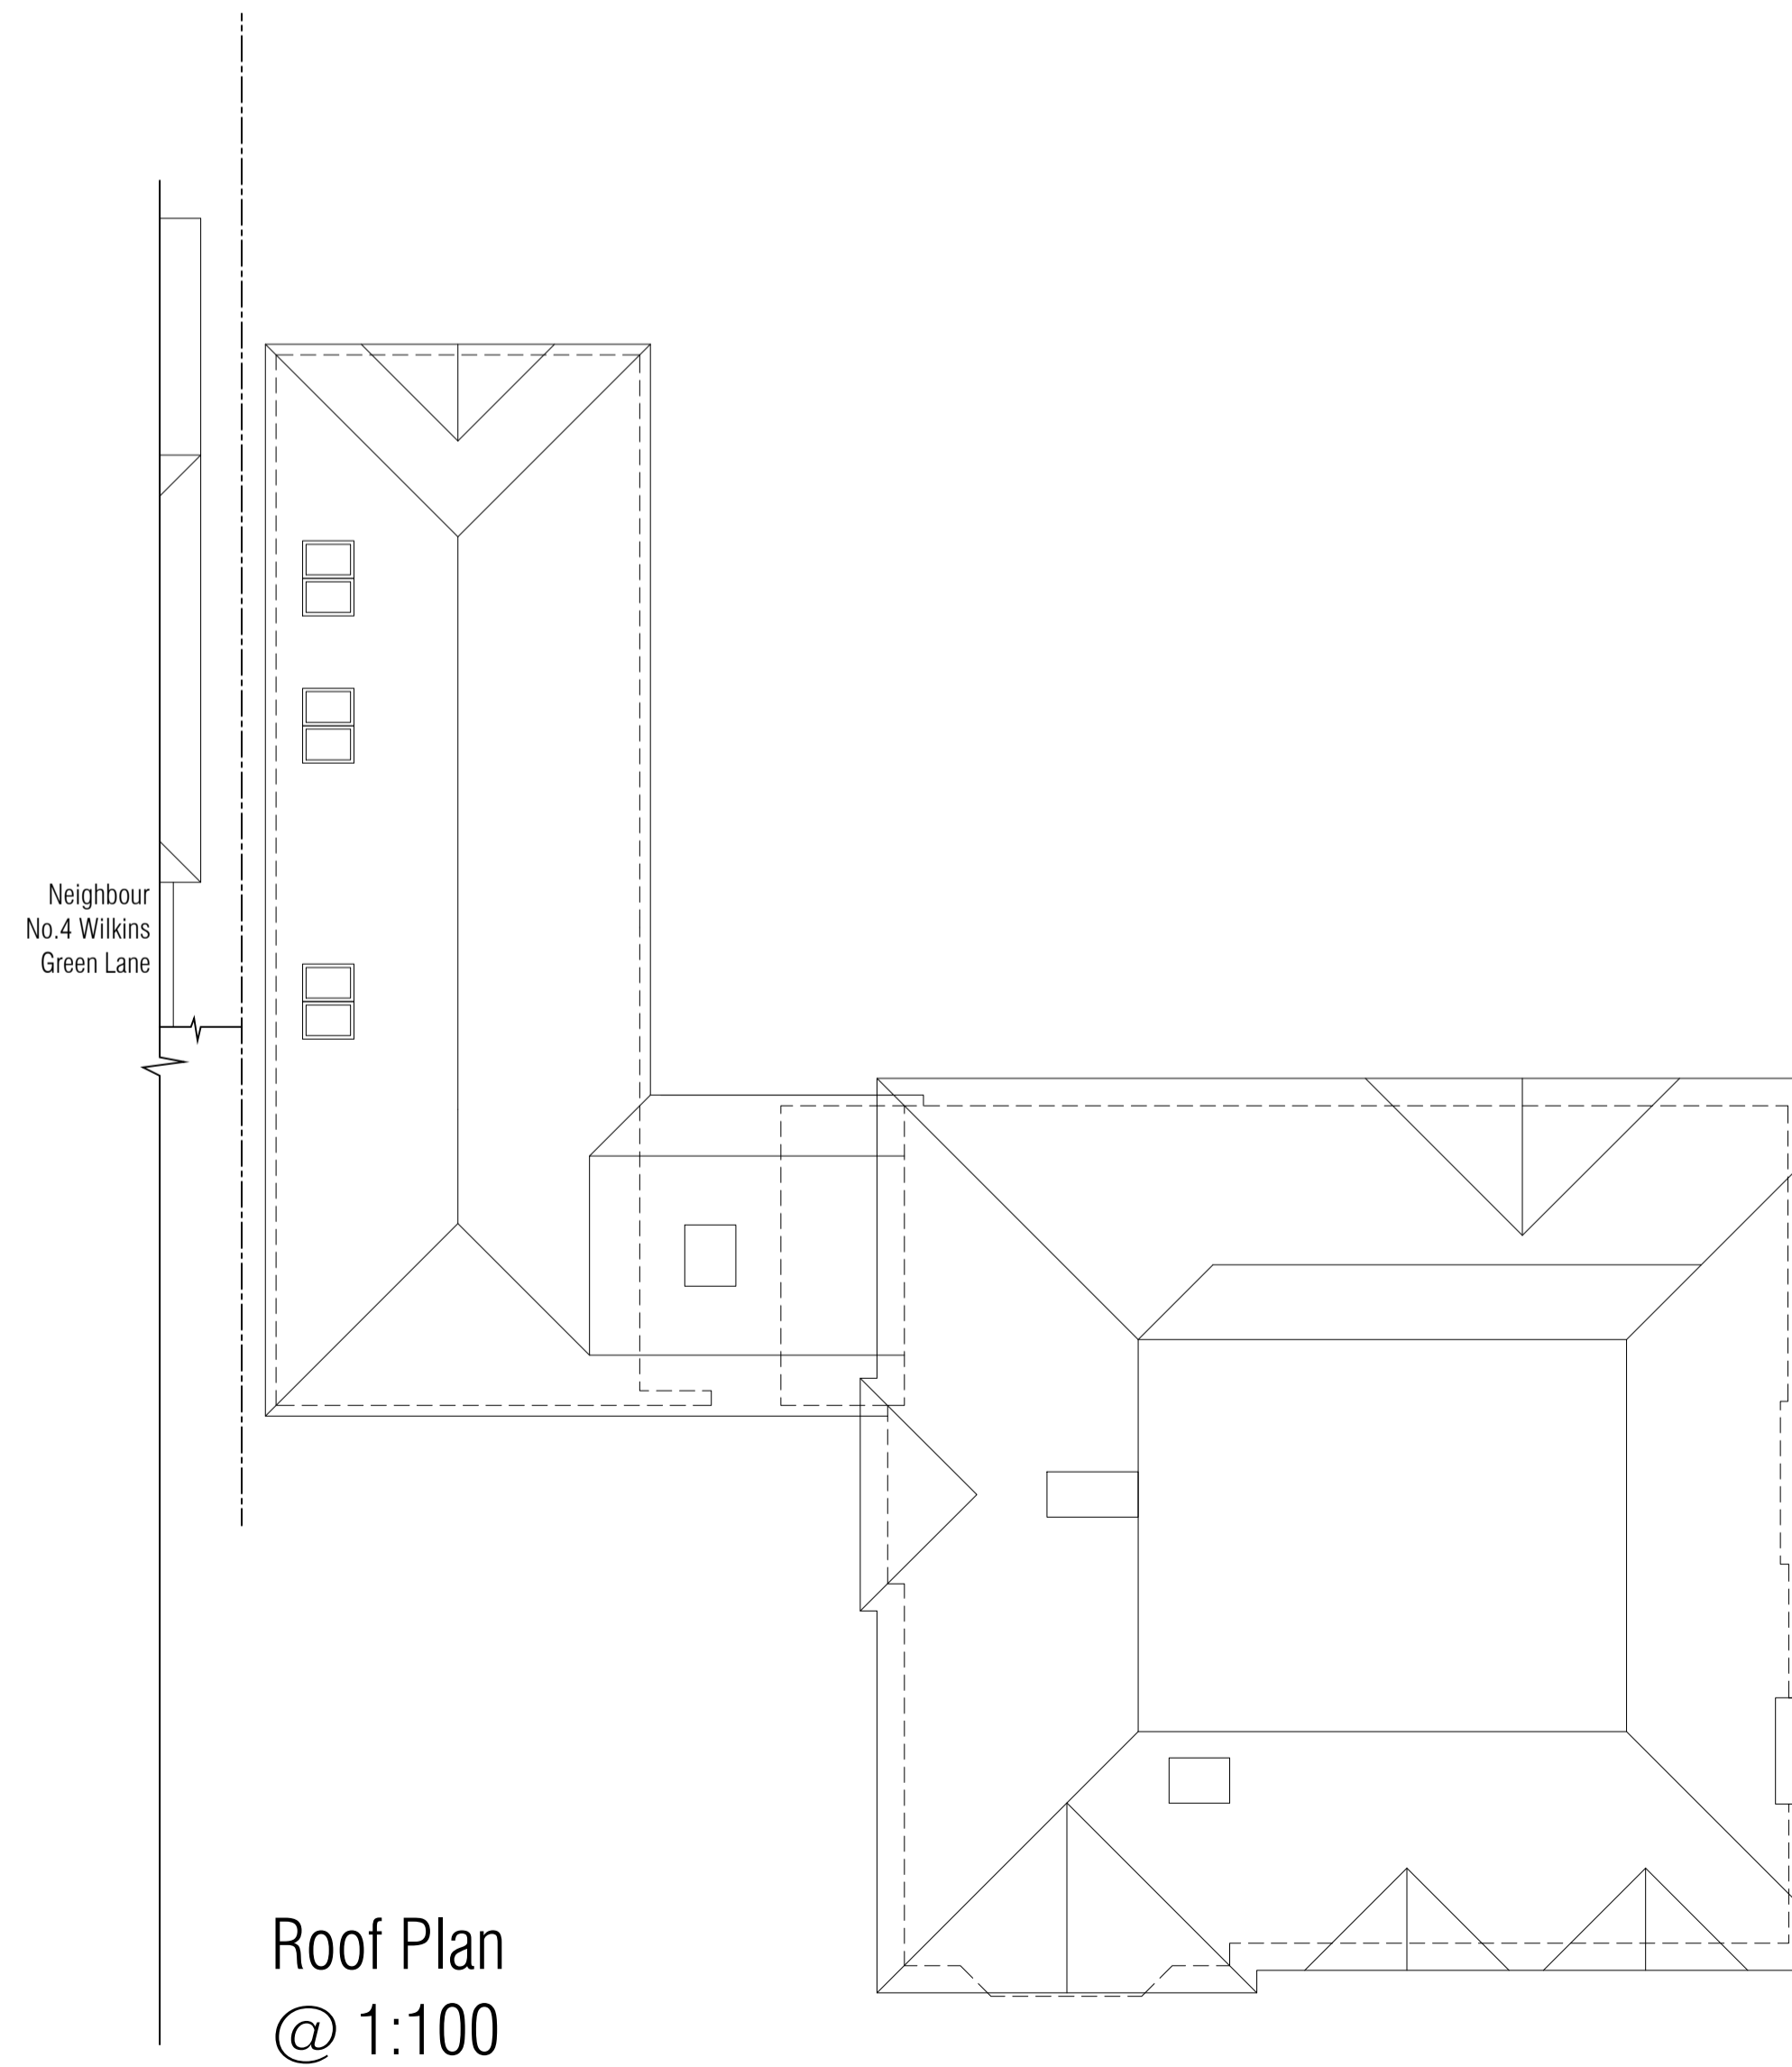

Roof Plan @ 1:100

Neighbour
No.2 Wilkins
Green Lane

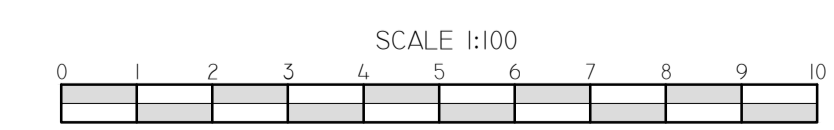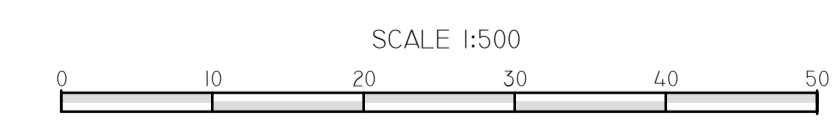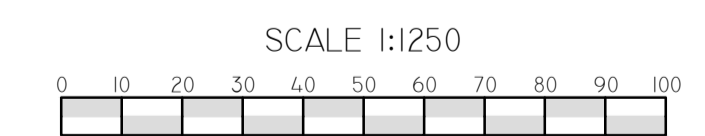

Revisions		
Rev	Description	Date
A	Plans amended	TR/ OCT 20



28-30 Coebehur Lane
Hatfield
Herts
AL10 9RT

Project: Erry Lodge,
3 Wilkins Green Lane
Hatfield, HERTS
AL10 9RT

Client: Mr & Mrs Latham

Drawn by: Date: Scale: Dwg Size:

JW/TR OCT20 Various A1

Drawing: Proposed Plans & Elevations

Job No: 5470 Dwg No: 100A

© COPYRIGHT: THIS DRAWING CAN ONLY BE USED OR REPRODUCED WITH THE
CONSENT OF THE ARCHITECT.
ALL QUERIES TO BE REFERRED TO THE ARCHITECT
PUNISHING UNLESS TO BE TAKEN IN PREFERENCE TO SCALE