


PLANNING FILES, 91 THE RIDGEWAY, CUFFLEY S6/185/87 2/2



SOUTH ELEVATION

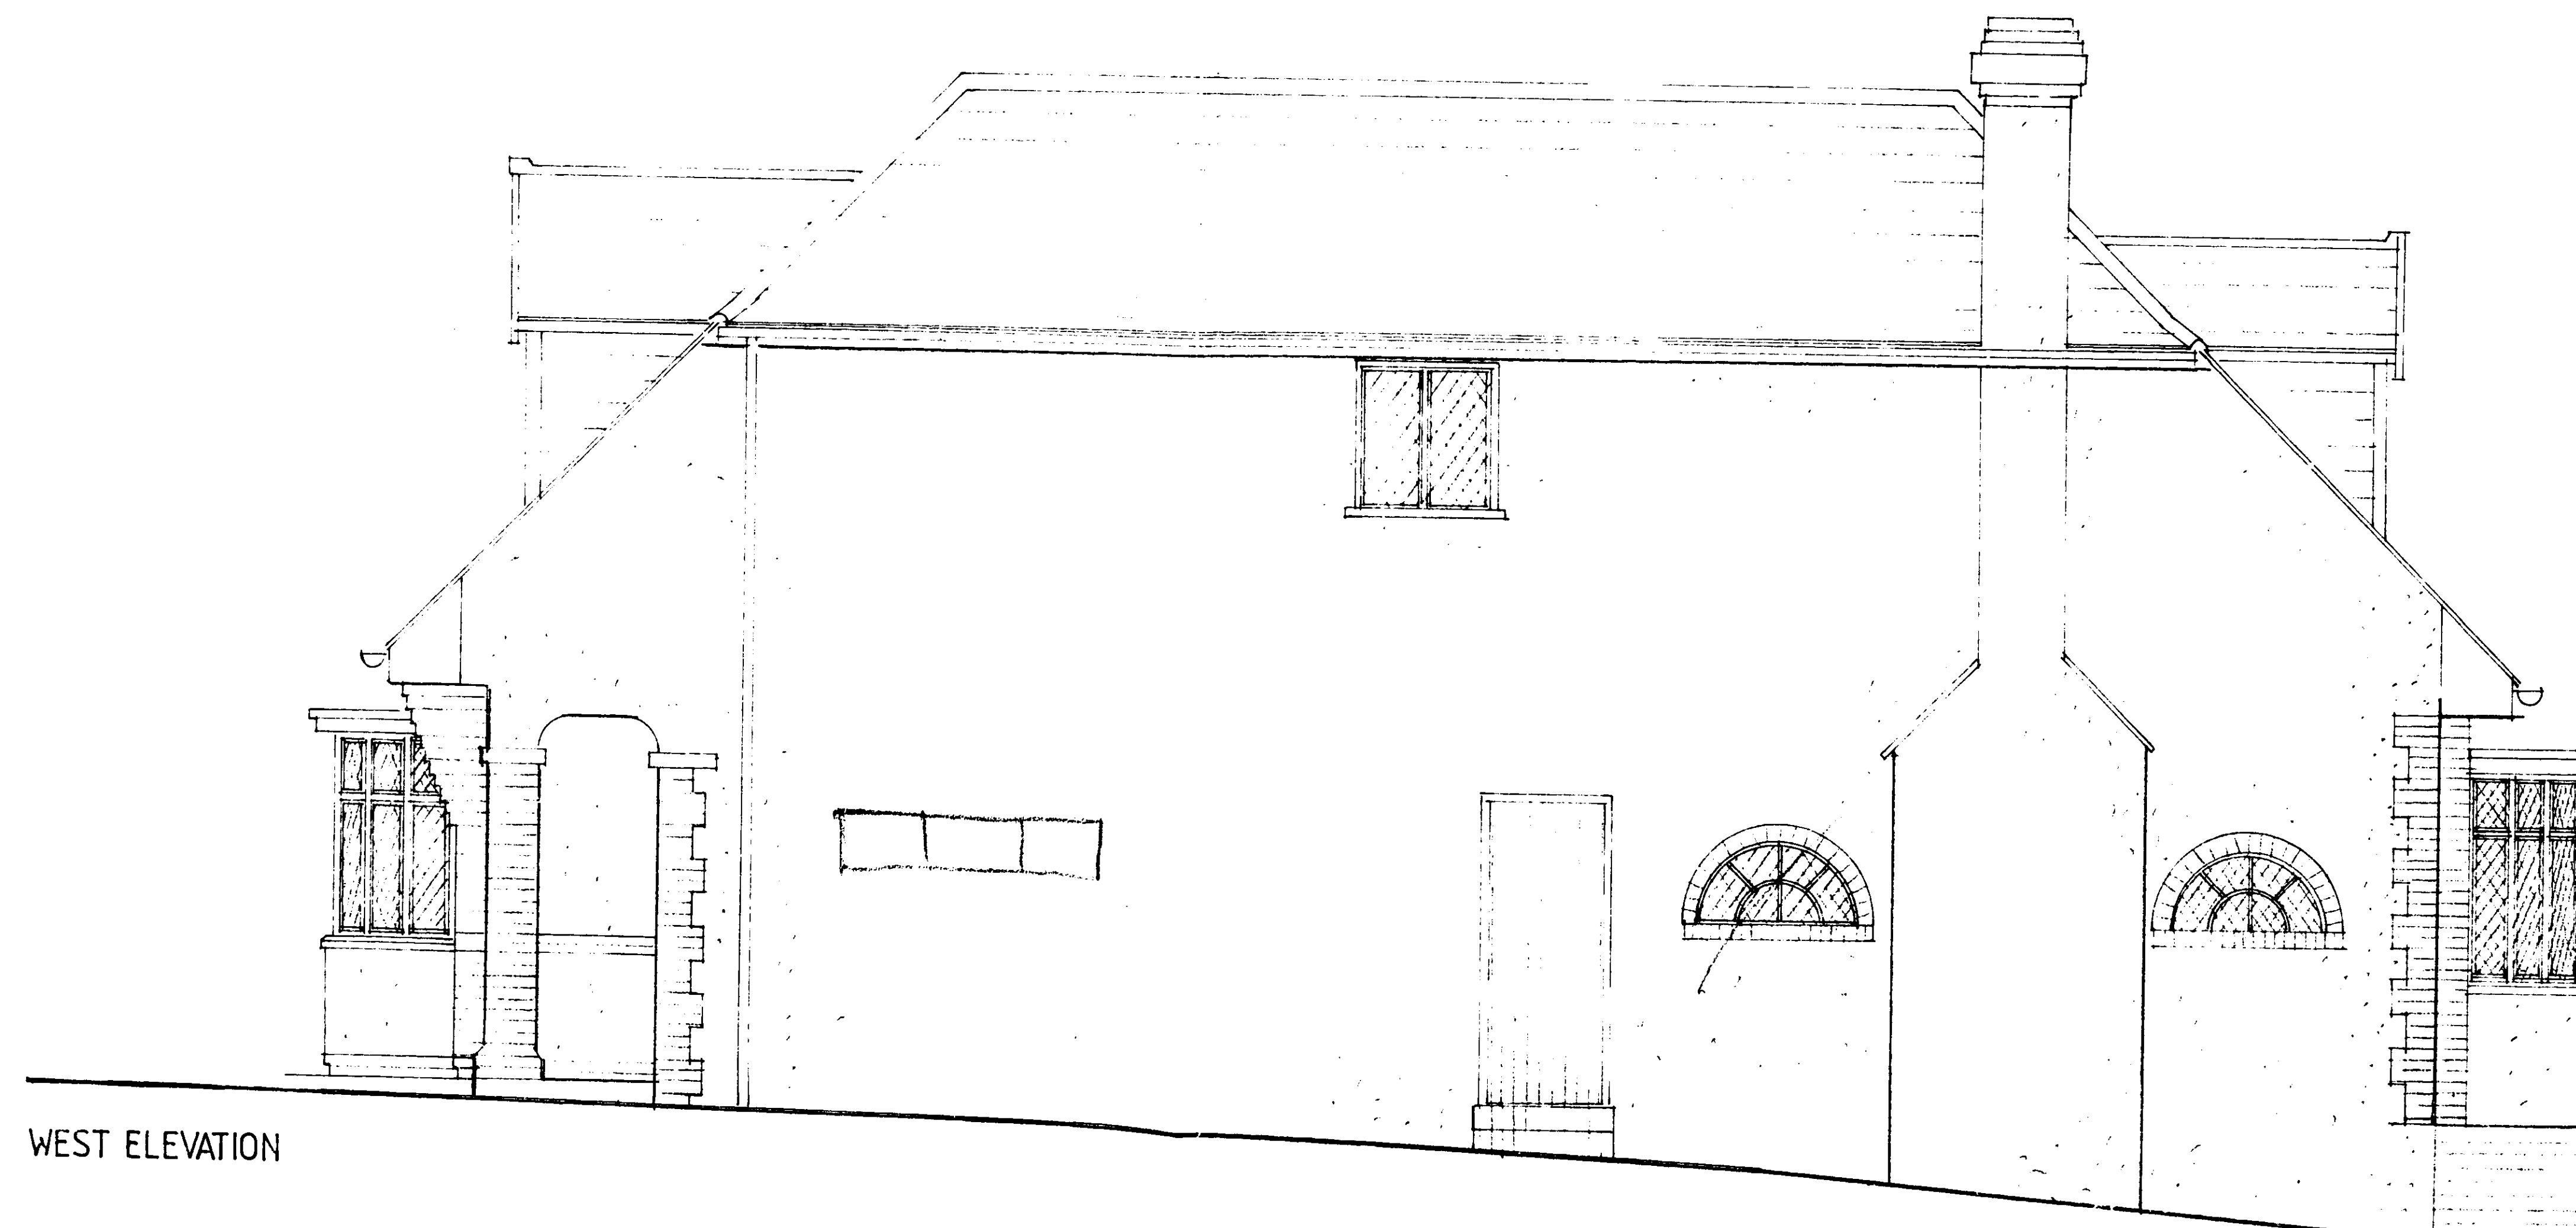

WEST ELEVATION

WELWYN HATHED D.
TOWN & COUNTRY PLANNING ACT 1971
PLANNING PERMISSION CONSENT REFUSAL
Date.....15 MAY 1987

WELWYN HATHED D.
RECEIVED.....18 MAR 1987
6/185/87

Mackenzie Wheeler Partnership Architecture, Landscape and Design 50 Geoffrey Road, London SE4 1NT. 01-691 8148 <small>ET.7.84</small>	client L.A. Williamson	job 91 The Ridgeway Northaw	notes & revisions	drawing title PROPOSED ELEVATIONS 1 All dimensions to be checked on site and not scaled off this drawing Copyright	scale date drawn drg no. 980/13 rev
---	---------------------------	-----------------------------------	-------------------	--	---

ROOF: Red/Brown slate tiles to pitched roofs and widest of dormers to match existing 3 layer felt with solar reflective paint to flat roofs. Lead with rolls to bay windows.


WALLS: Rendered blockwork with brickwork quoins, bricks soldier and string course.

DOORS & WINDOWS: Brown stained timber windows with leaded lights.

EAVES & GUTTERS: Stained timber boarding & black plastic gutters & downpipes.



NORTH ELEVATION

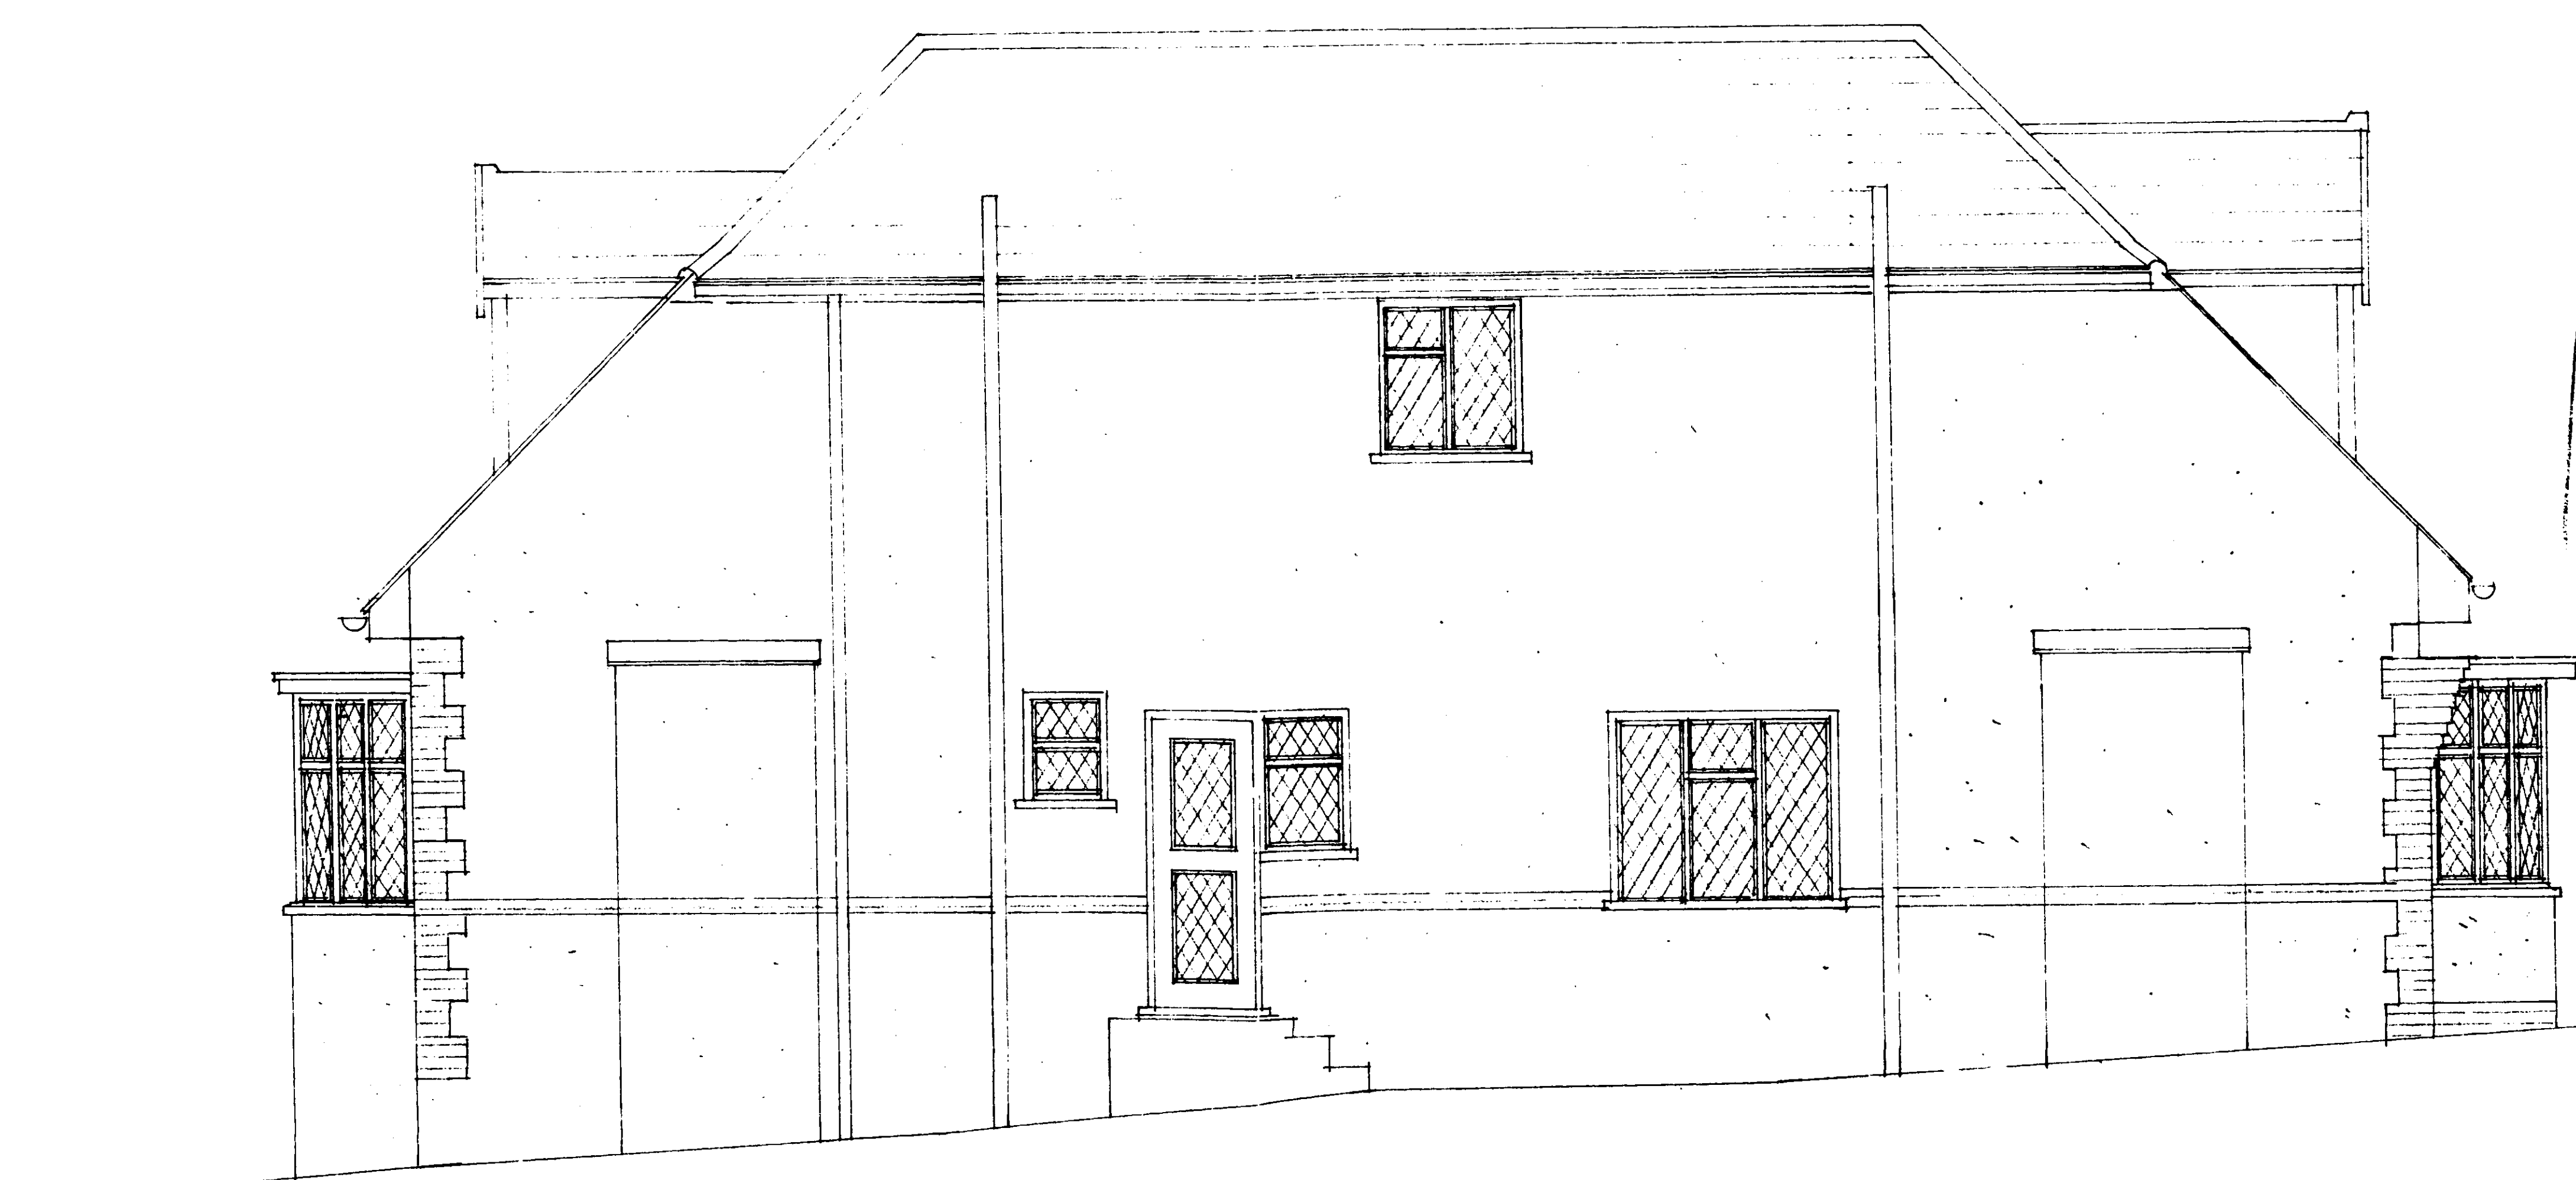

EAST ELEVATION


WILKINSON HATFIELD LTD.
TOWN & COUNTRY PLANNING ARCHITECTS
PLANNING CONSULTANTS
Date..... 15 MAY 1987

PLANNING PERMISSION


WILKINSON HATFIELD LTD.
15 MAY 1987
RECEIVED.....

6/185/87

Mackenzie Wheeler Partnership Architecture, Landscape and Design 50 Geoffrey Road, London SE4 1NT. 01-691 8148	client L A Williamson	job 91 The Ridgeway Northaw	notes & revisions	drawing title PROPOSED ELEVATION 2 All dimensions to be checked on site and not scaled off this drawing	scale 150 date drawn drg no. 980/14 rev
---	--------------------------	-----------------------------------	-------------------	---	--

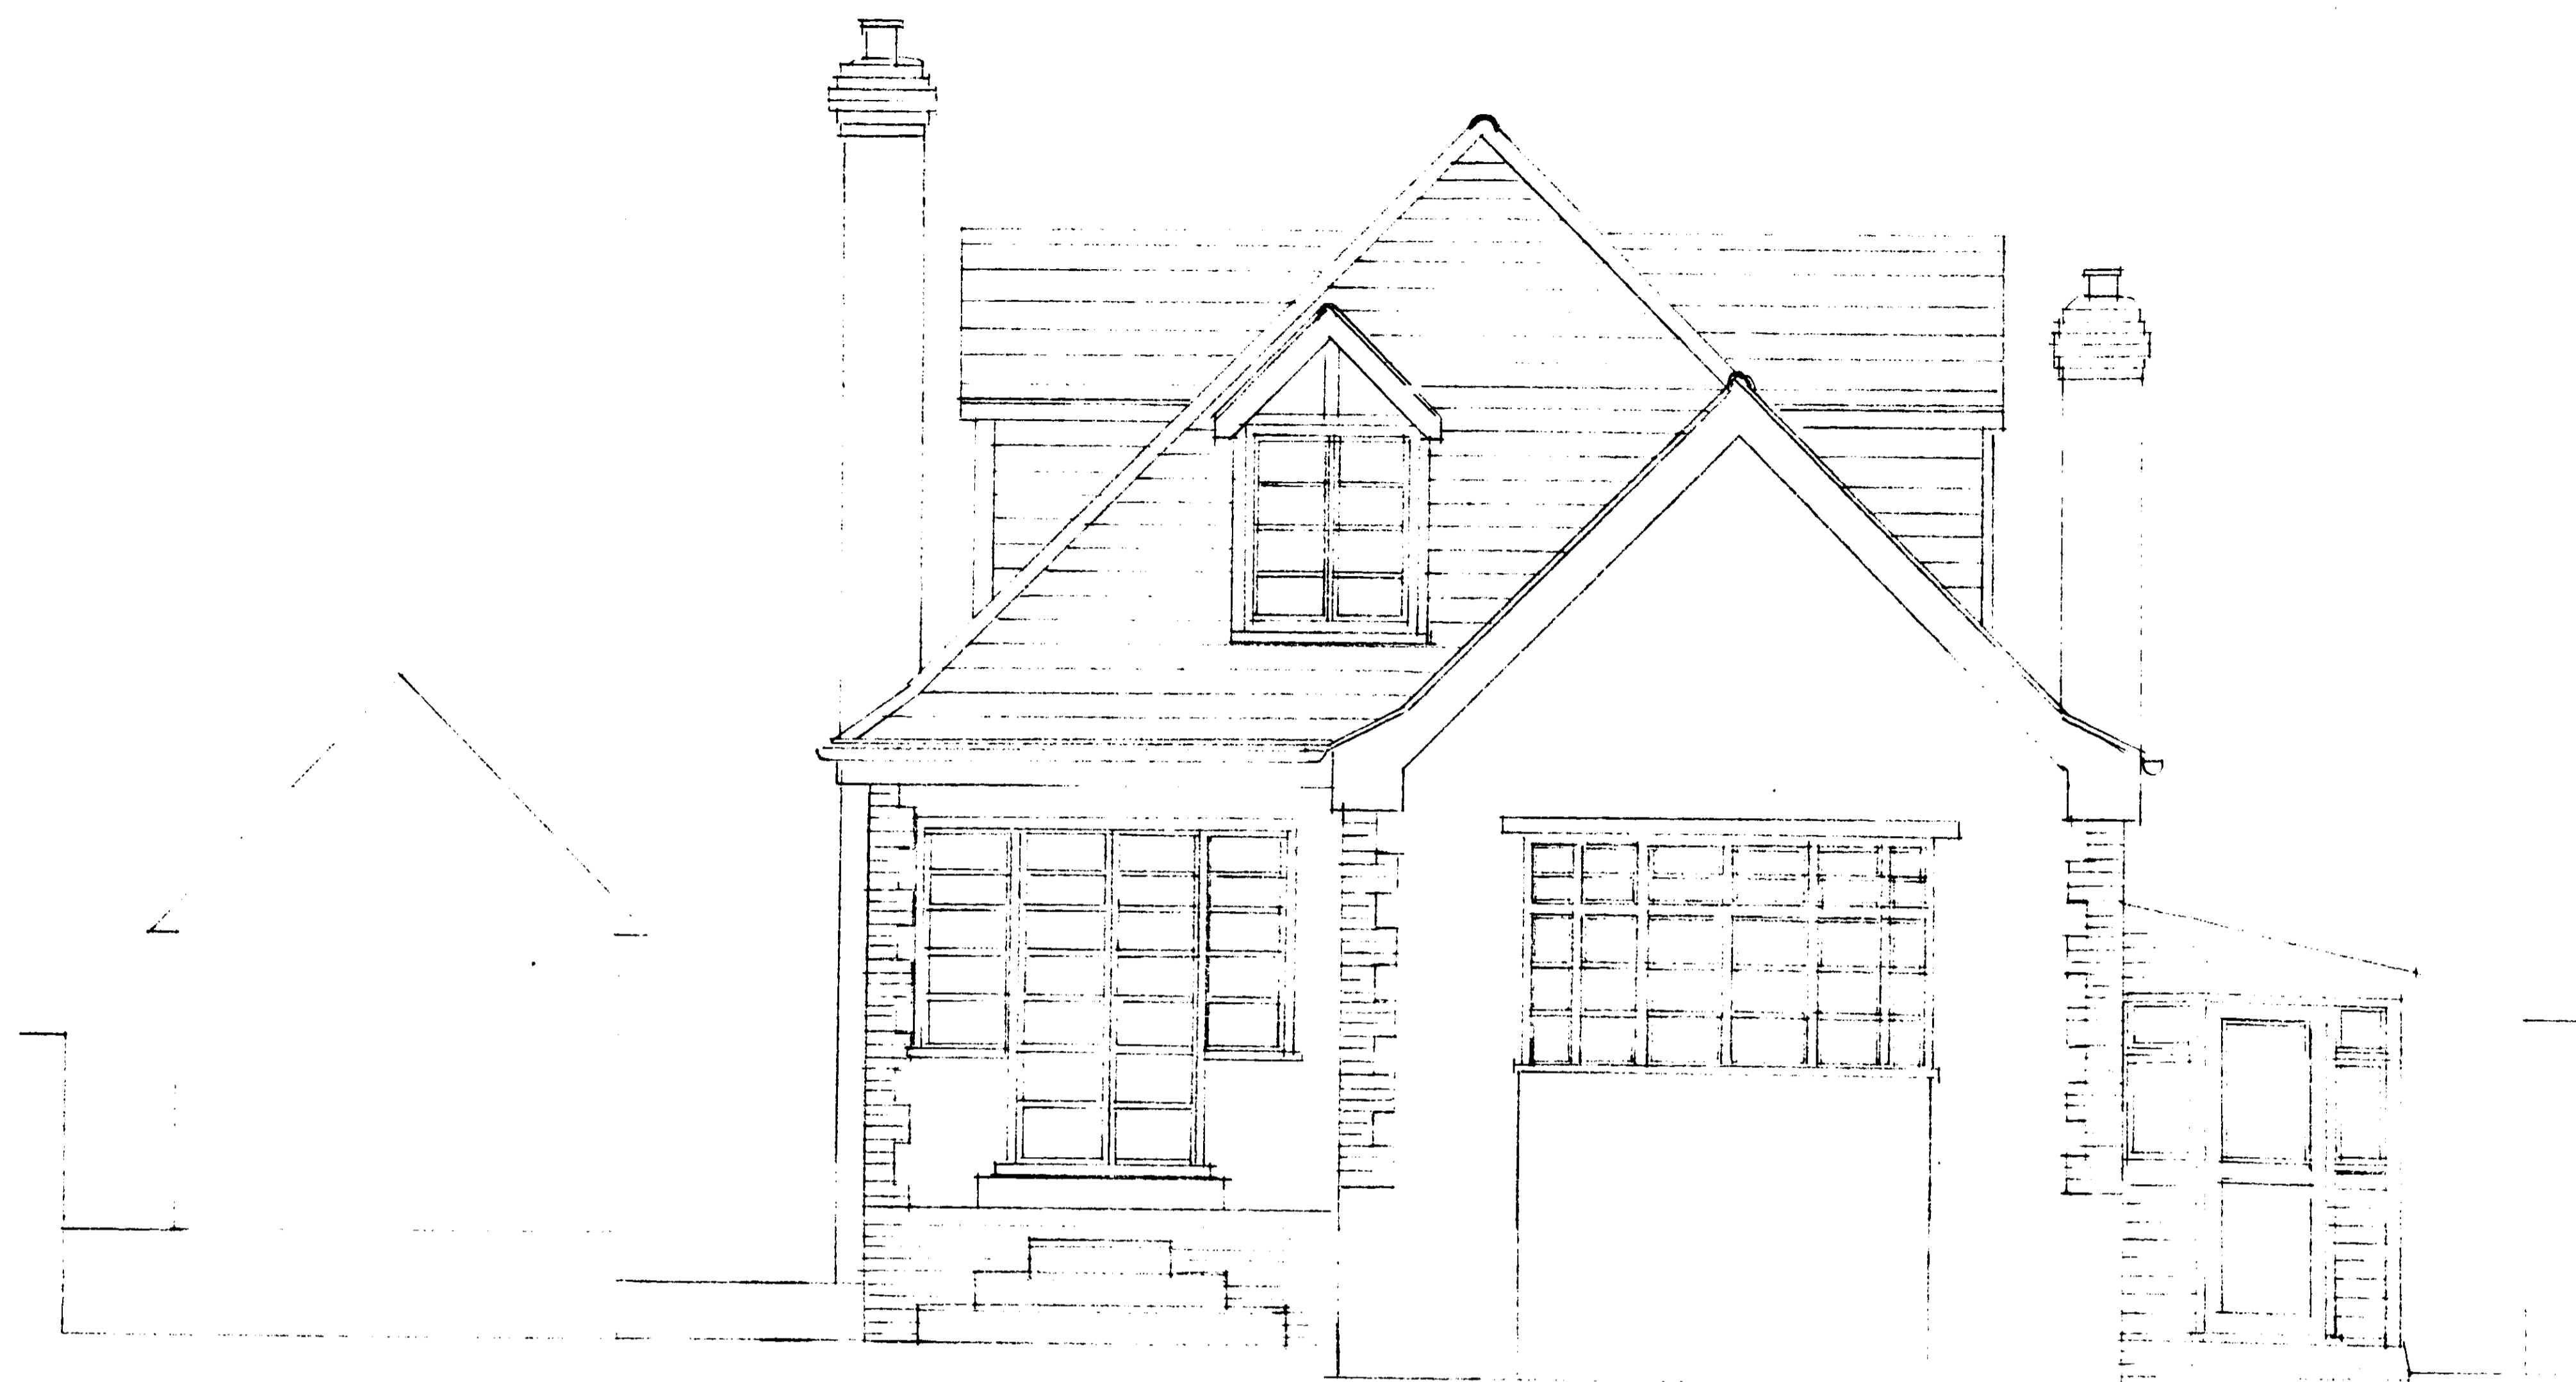

SOUTH ELEVATION

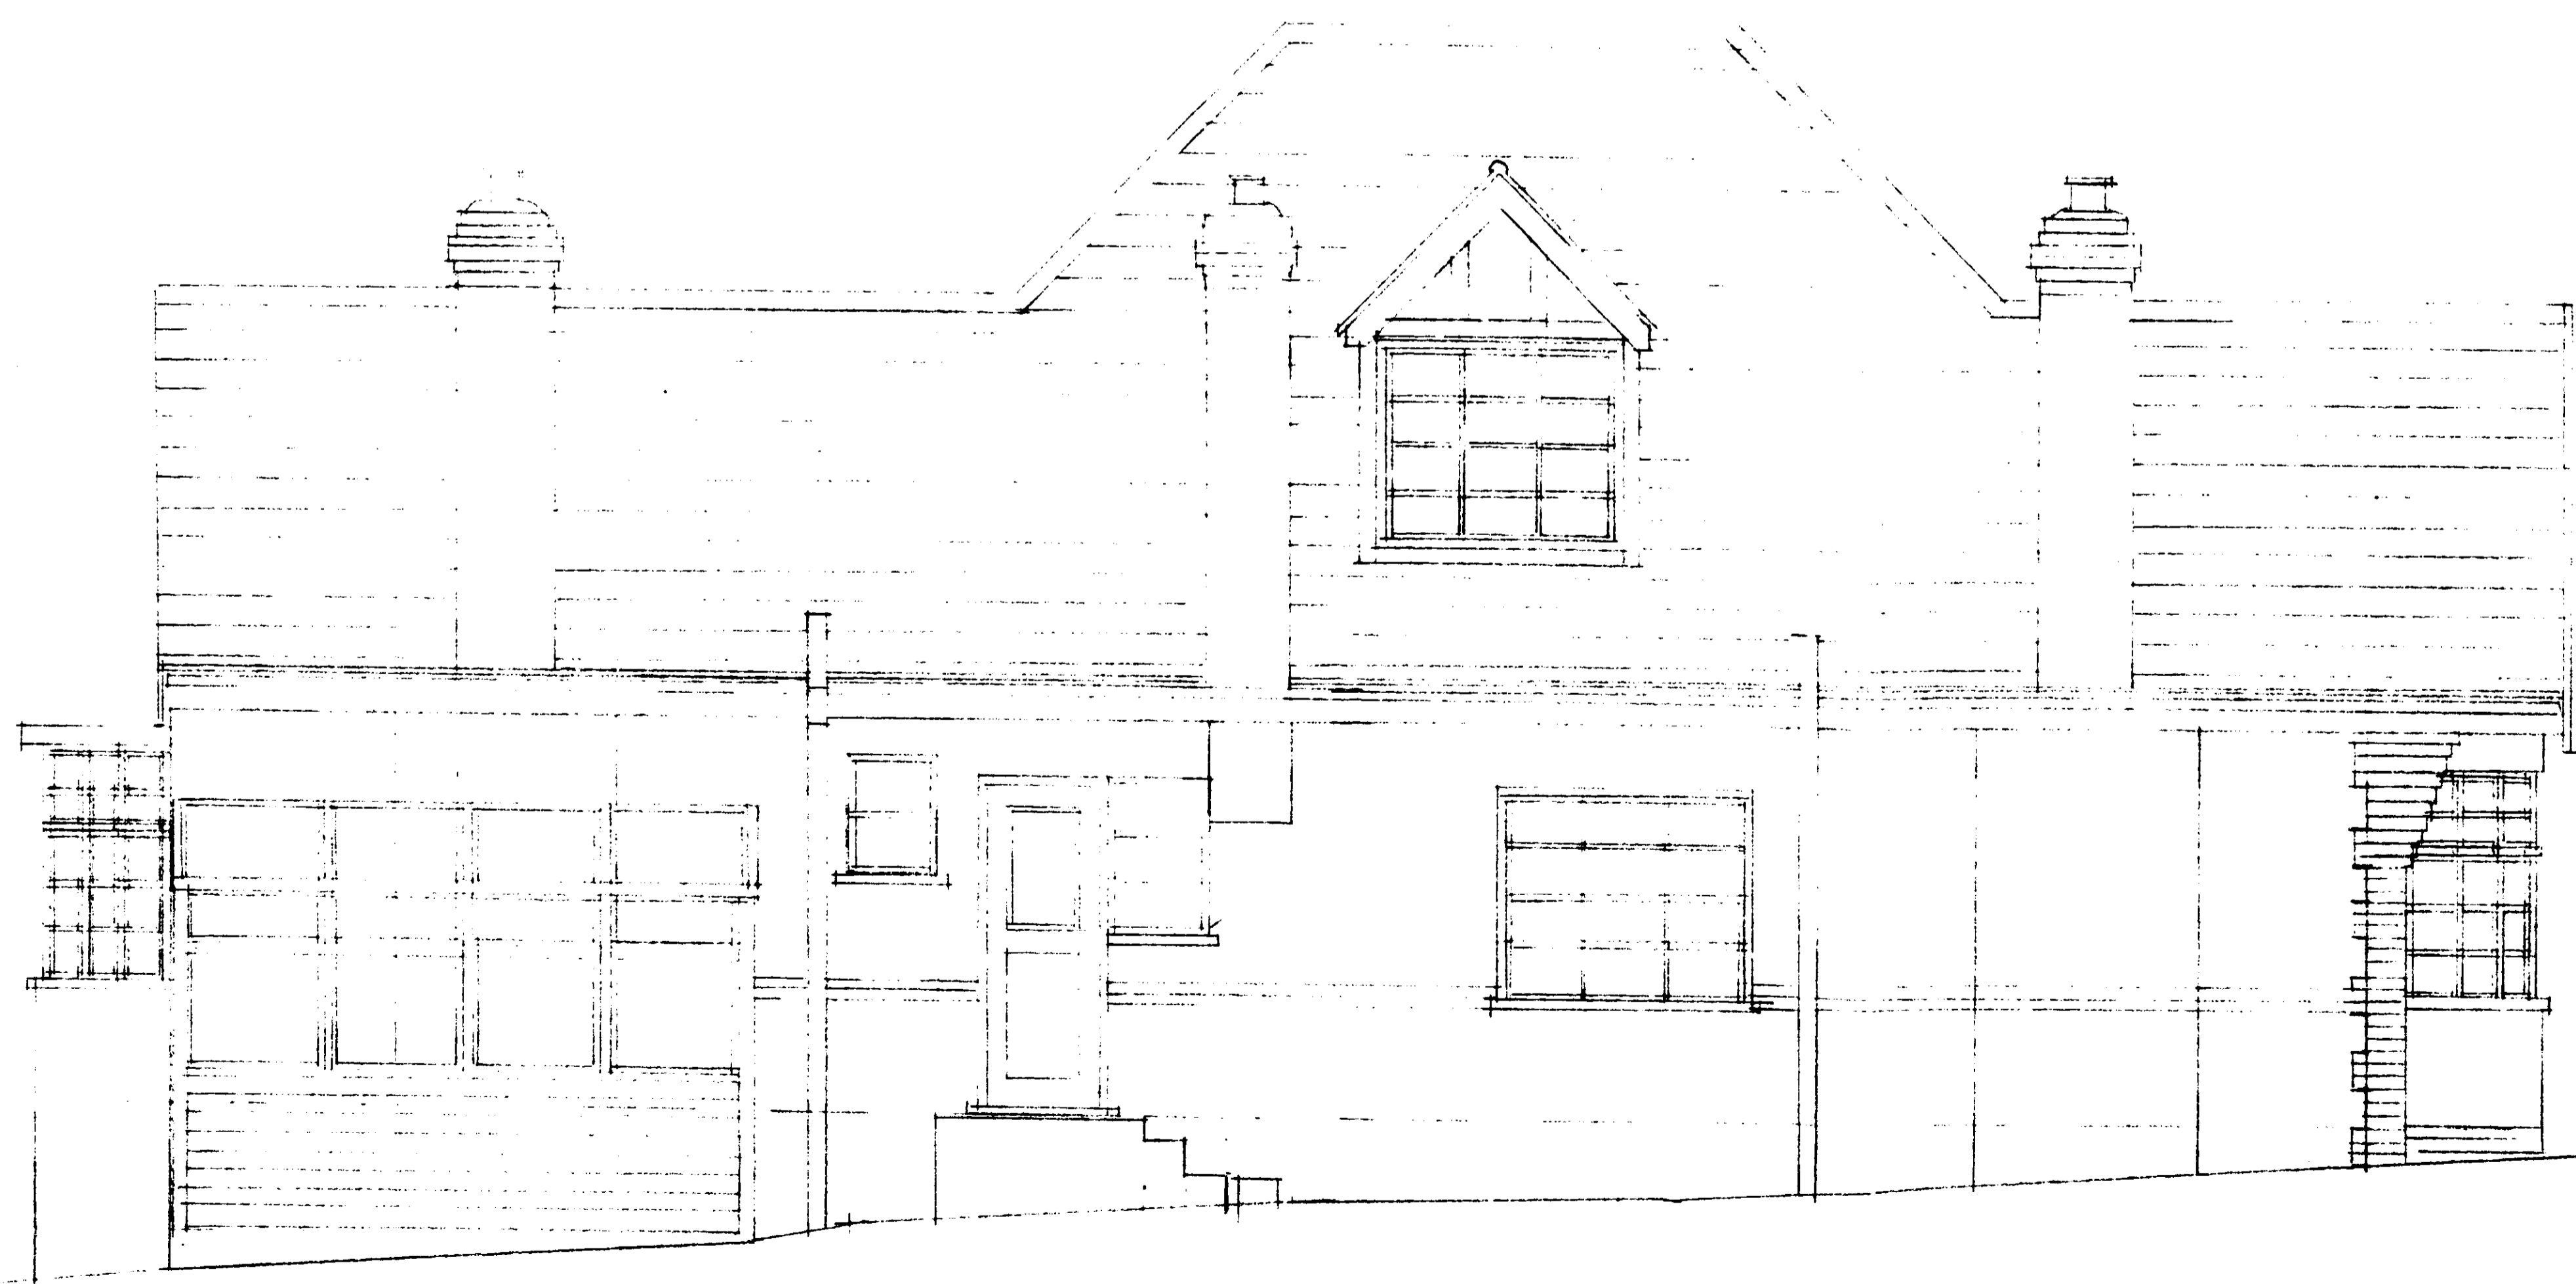

EAST ELEVATION


Architectural Drawing
 DRAWN BY: L. A. WILLIAMSON
 CHECKED BY: J. W. WILSON
 Date: 16 MAY 1987

OFFICE COPY


16 MAR 1987

6/185/87

Mackenzie Wheeler Partnership Architecture, Landscape and Design 50 Geoffrey Road, London SE4 1NT. 01-691 8148	client L A Williamson	job 91 The Ridgeway Northaw	notes & revisions	drawing title EXISTING ELEVATIONS 2 All dimensions to be checked on site and not scaled off this drawing	scale date drawn drg no. 980/04 rev
---	--------------------------	-----------------------------------	-------------------	--	---

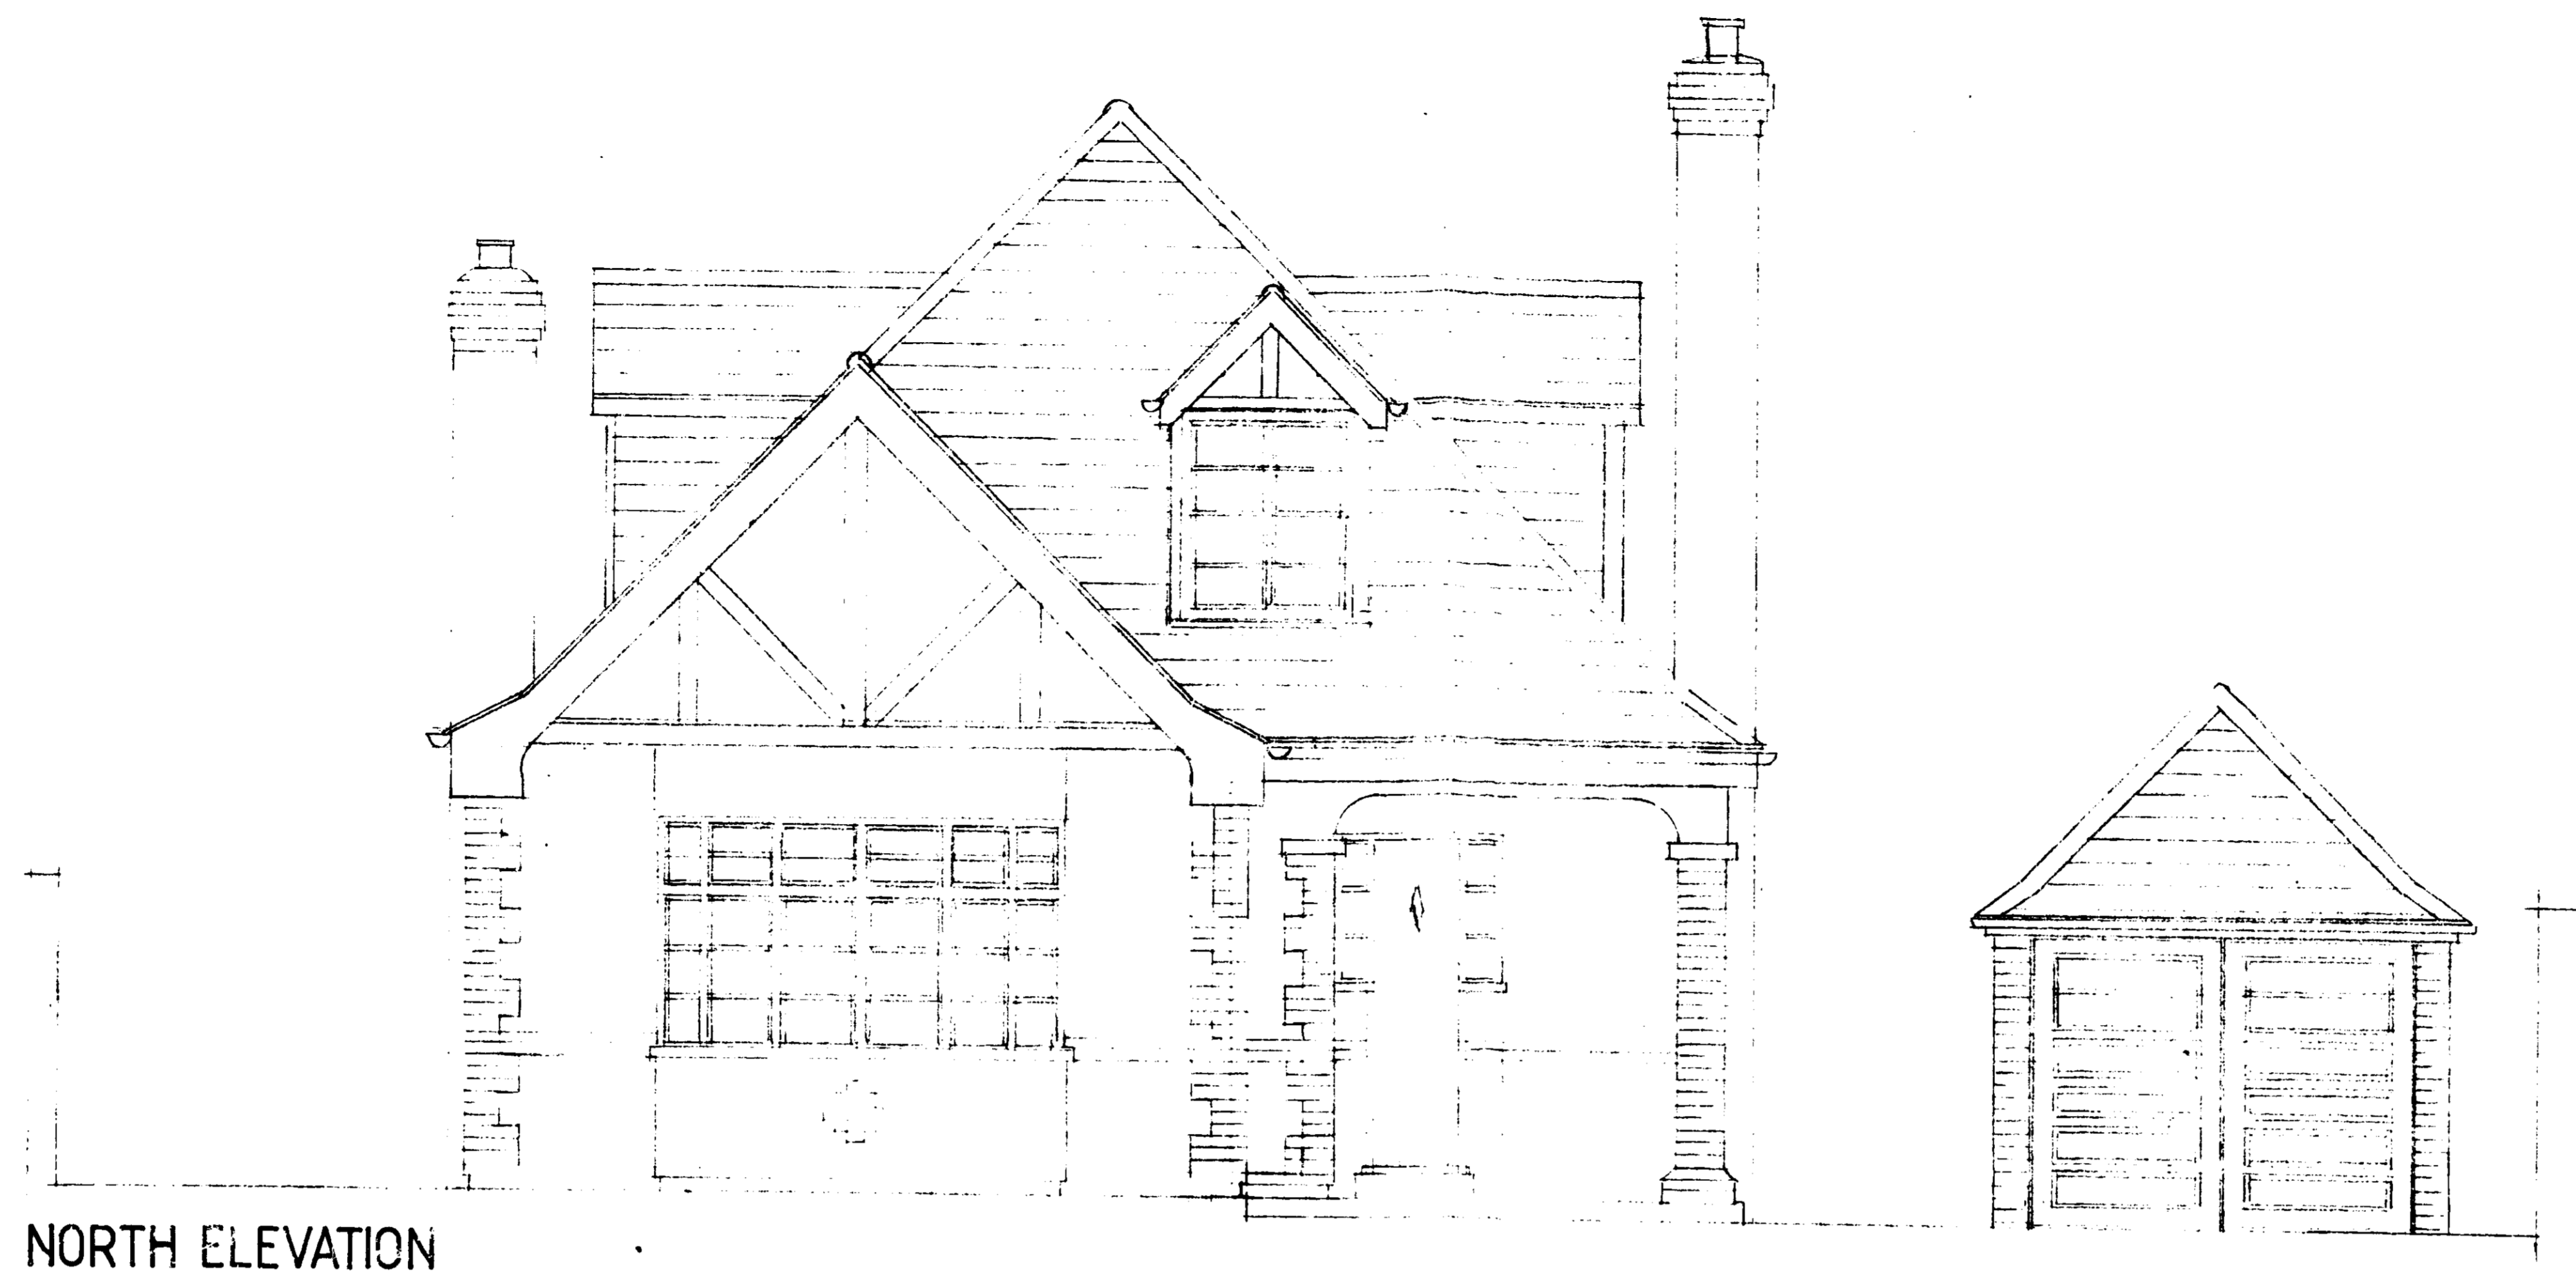

NORTH ELEVATION

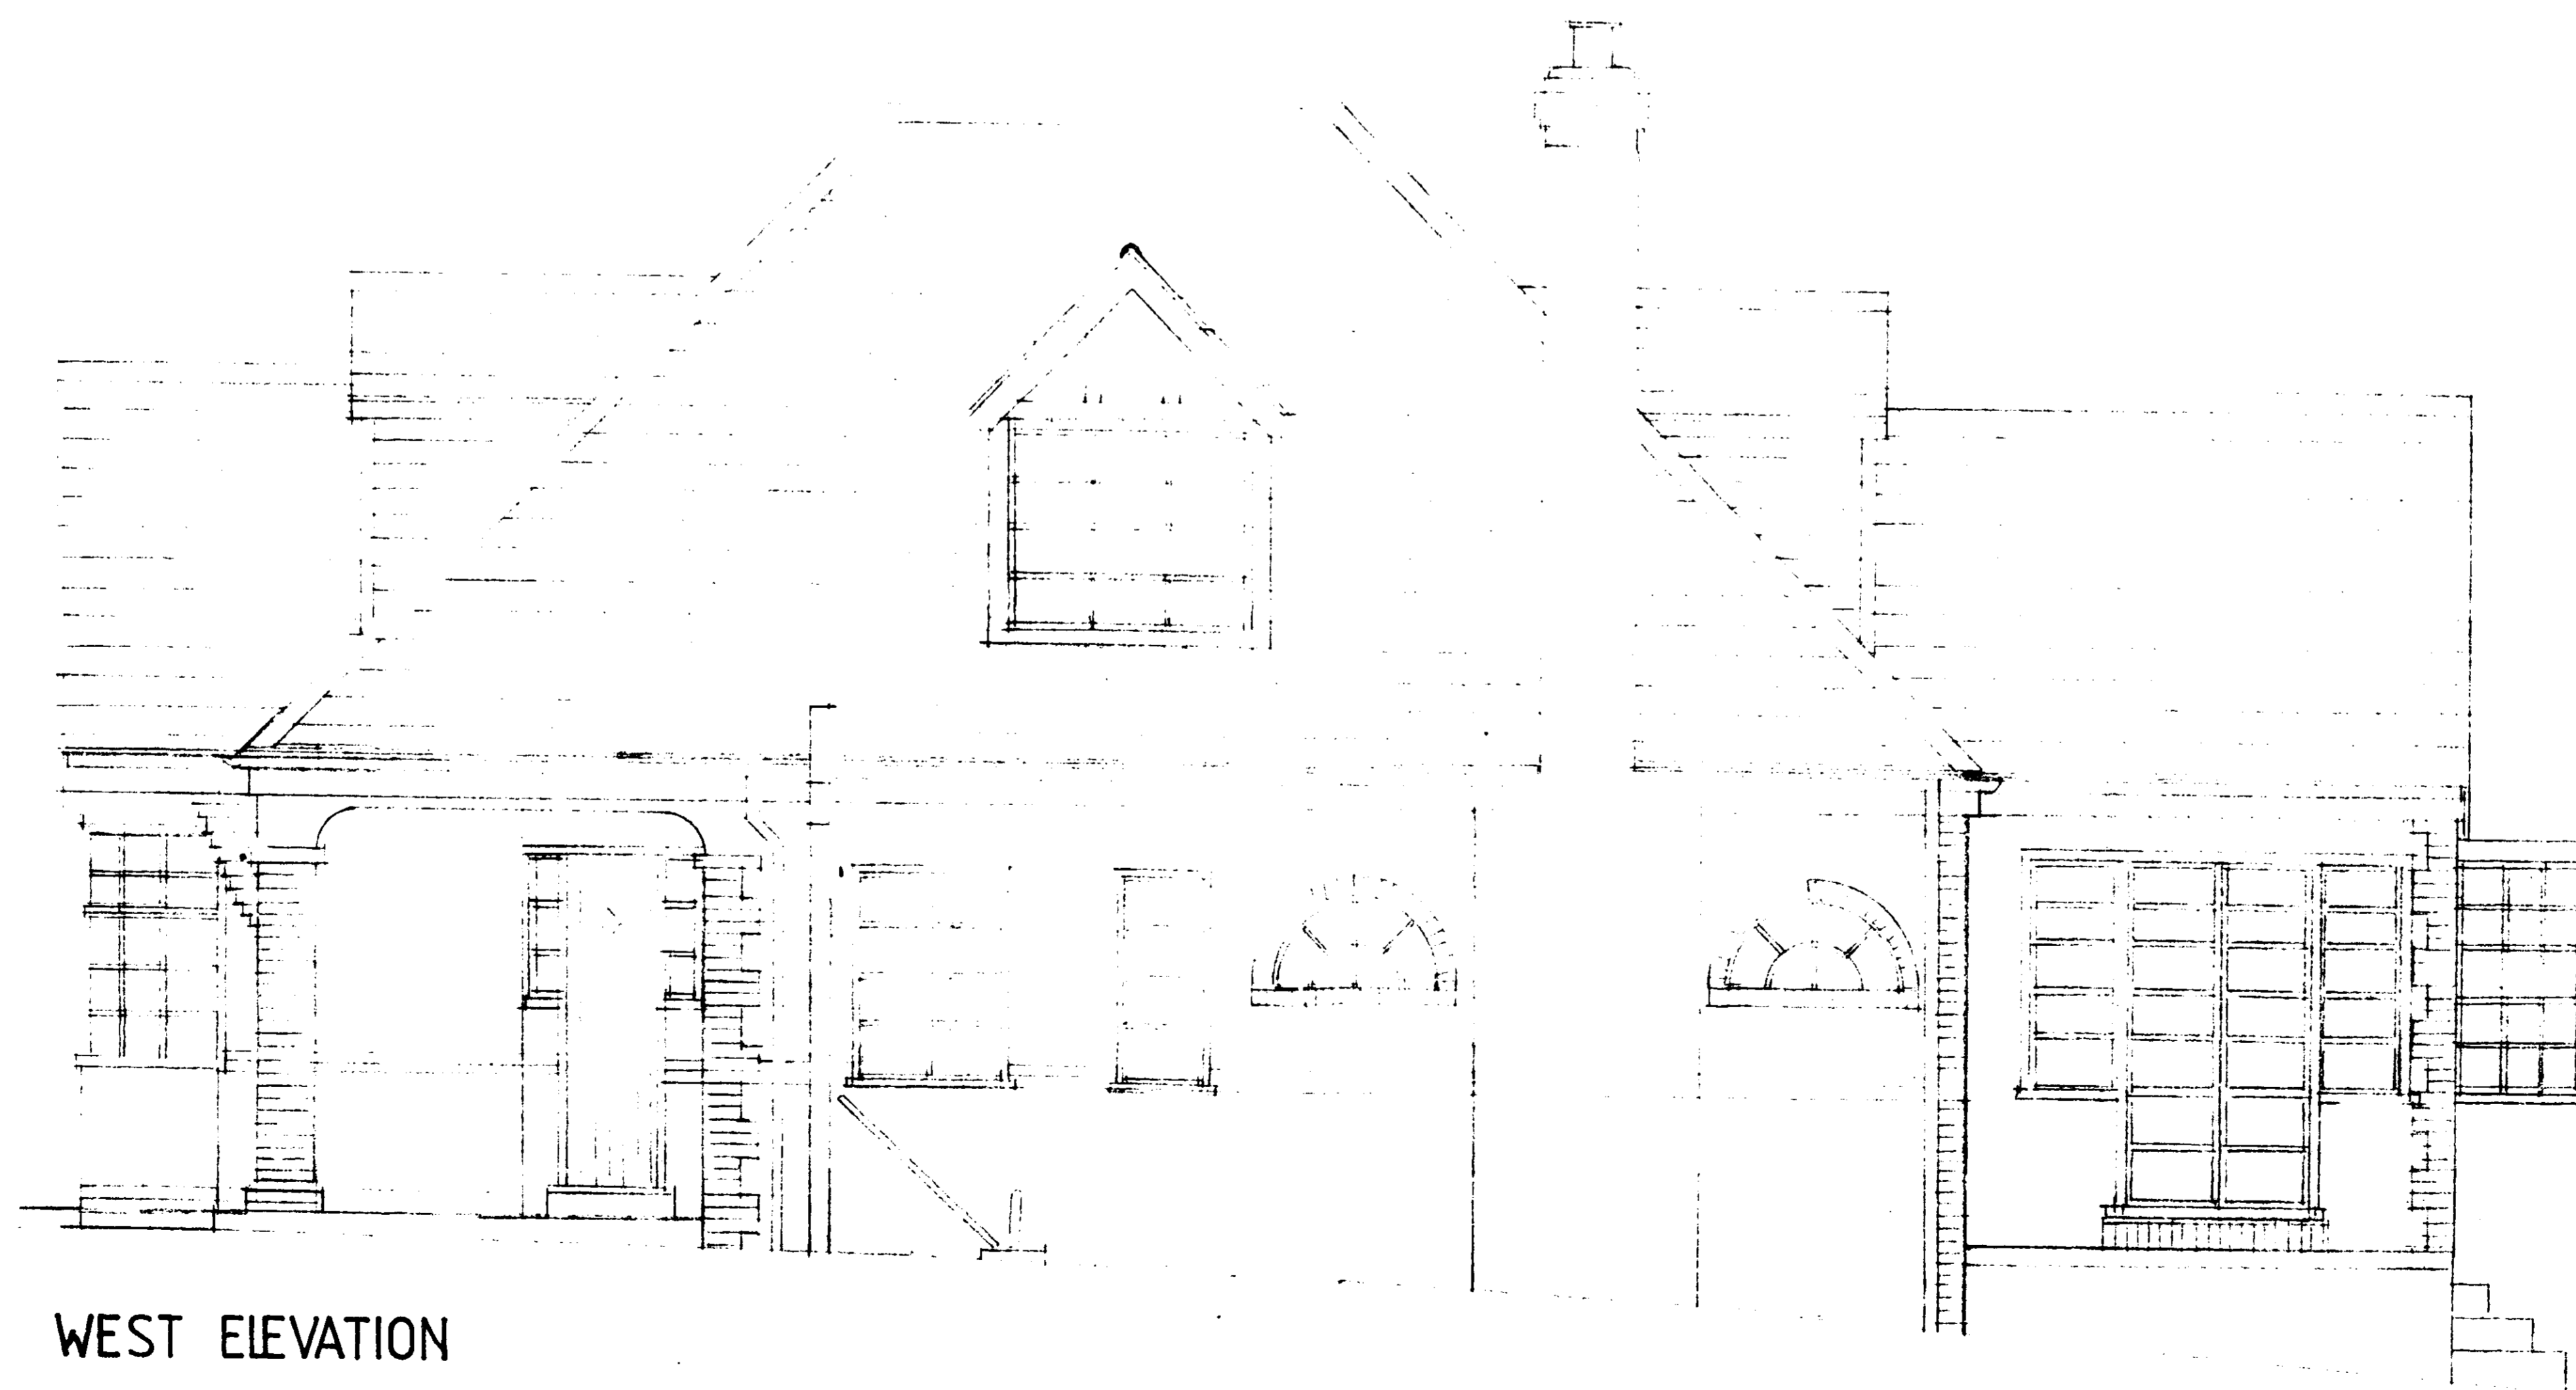


WEST ELEVATION


WELWYN HAVEN
TOWN & COUNCIL
PLANNING DEPARTMENT
RECEIVED 19 MAY 1987

WELWYN HAVEN
RECEIVED 18.5.87
6/185/87

Mackenzie Wheeler Partnership Architecture, Landscape and Design 50 Geoffrey Road, London SE4 1NT. 01-691 8148	client L A Williamson	job 91 The Ridgeway Northaw	notes & revisions	drawing title EXISTING ELEVATIONS 1 All dimensions to be checked on site and not scaled off this drawing	scale date drawn d/g no. 980/03 rev
---	--------------------------	-----------------------------------	-------------------	---	---

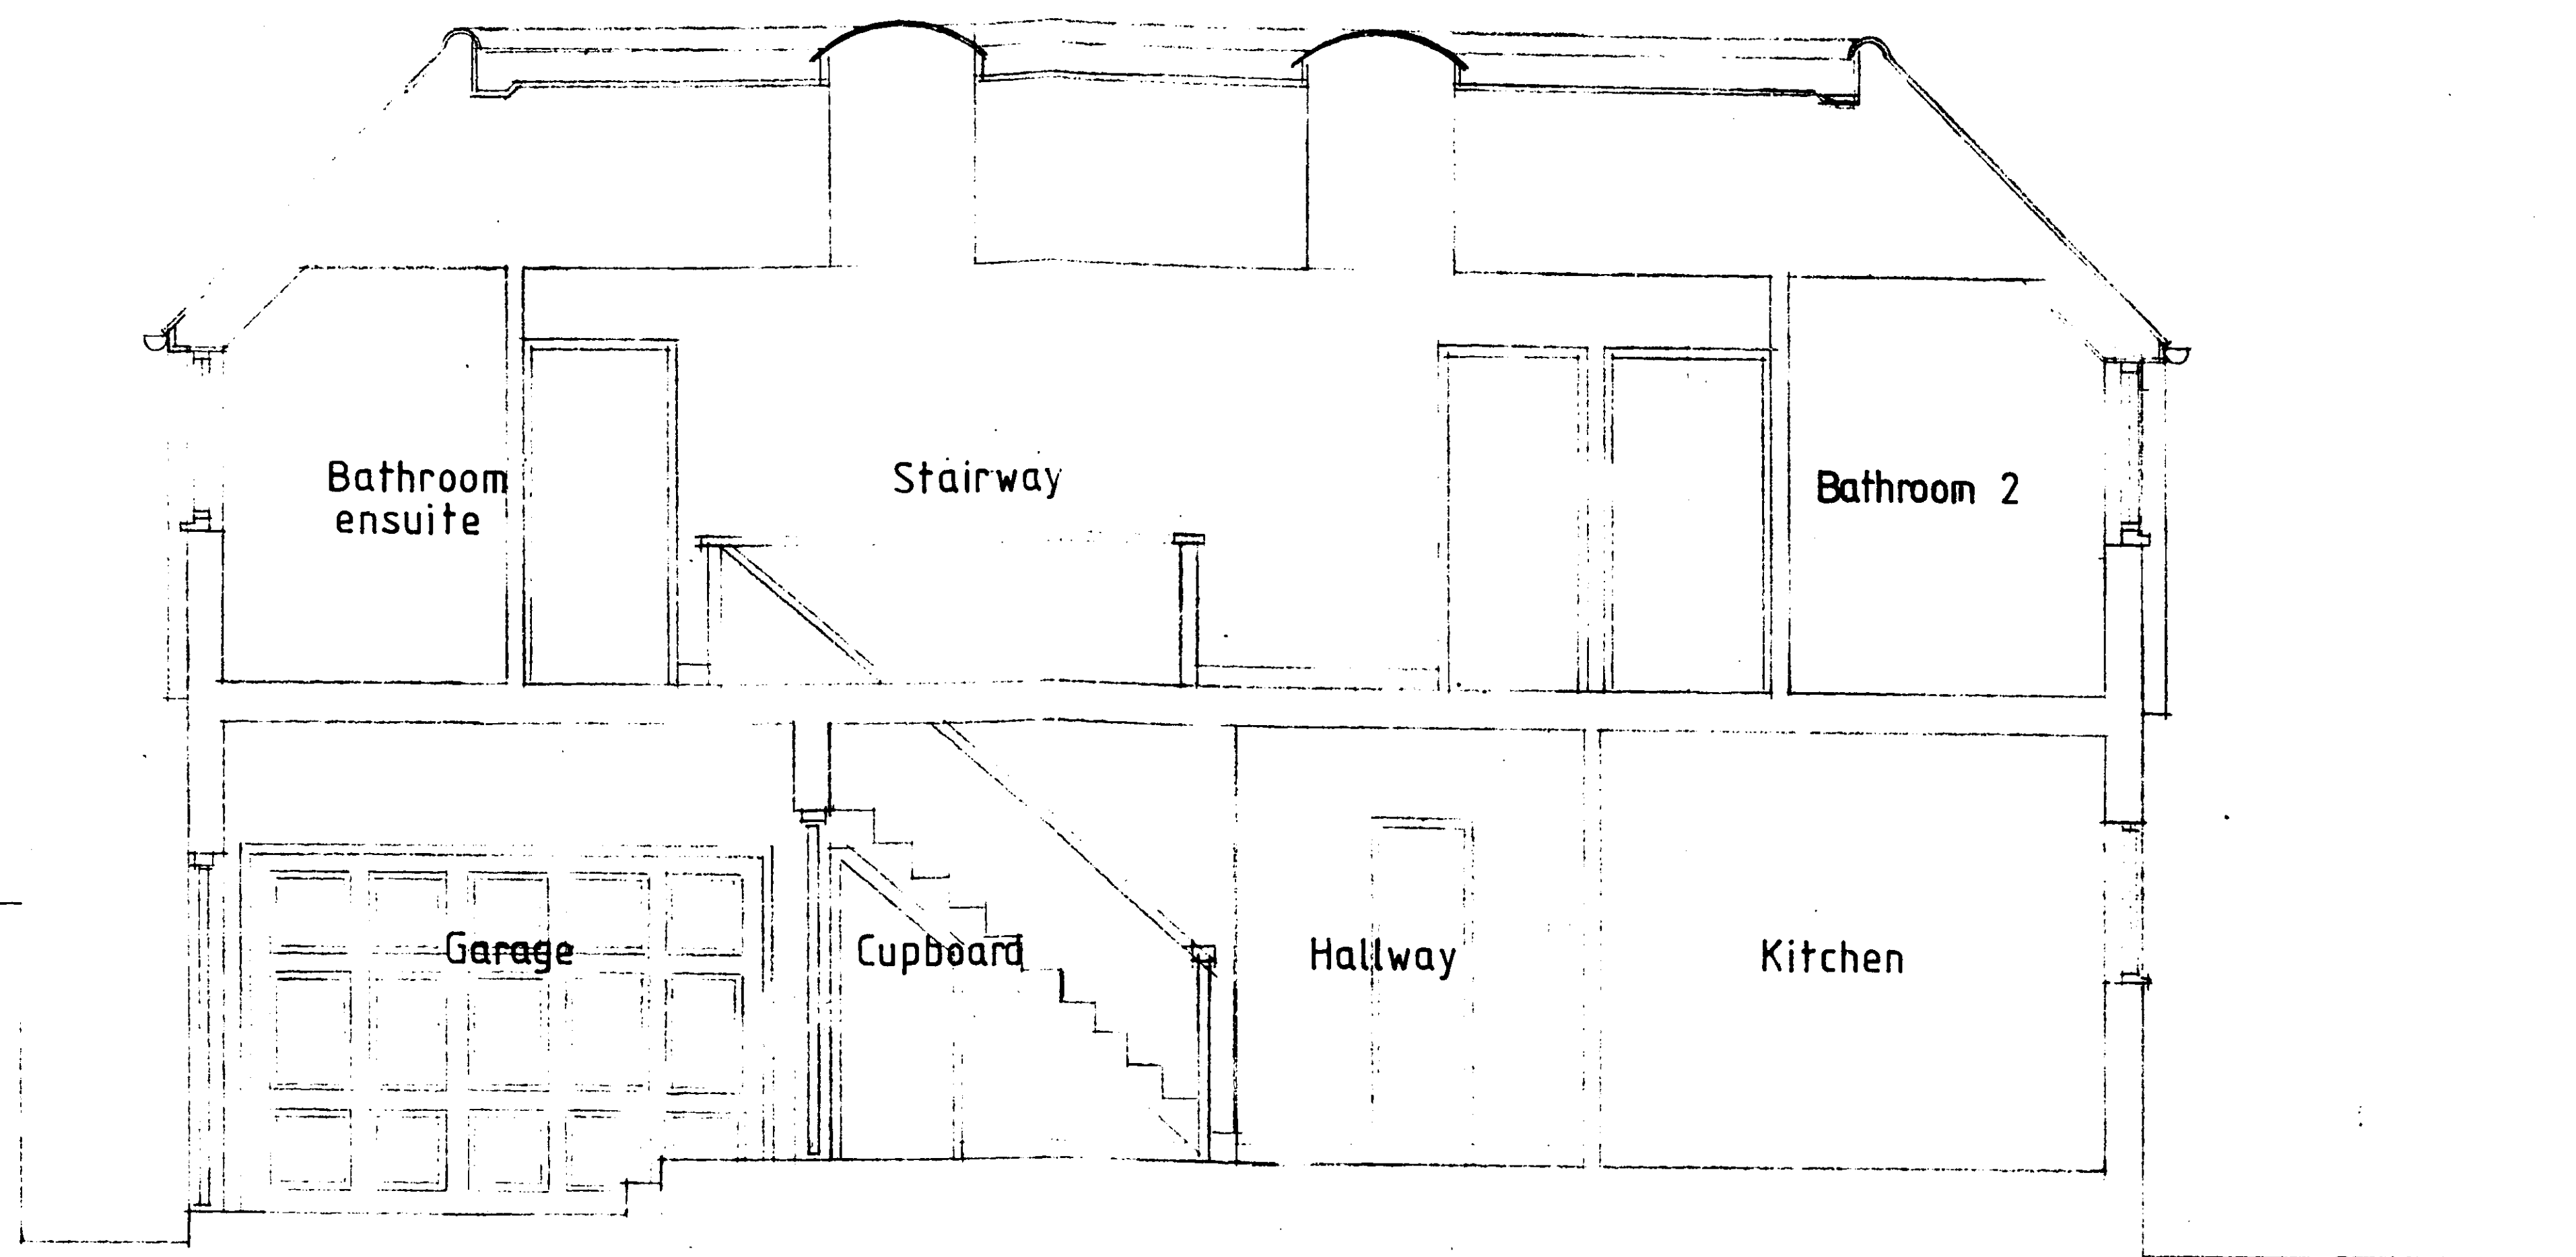

SECTION C

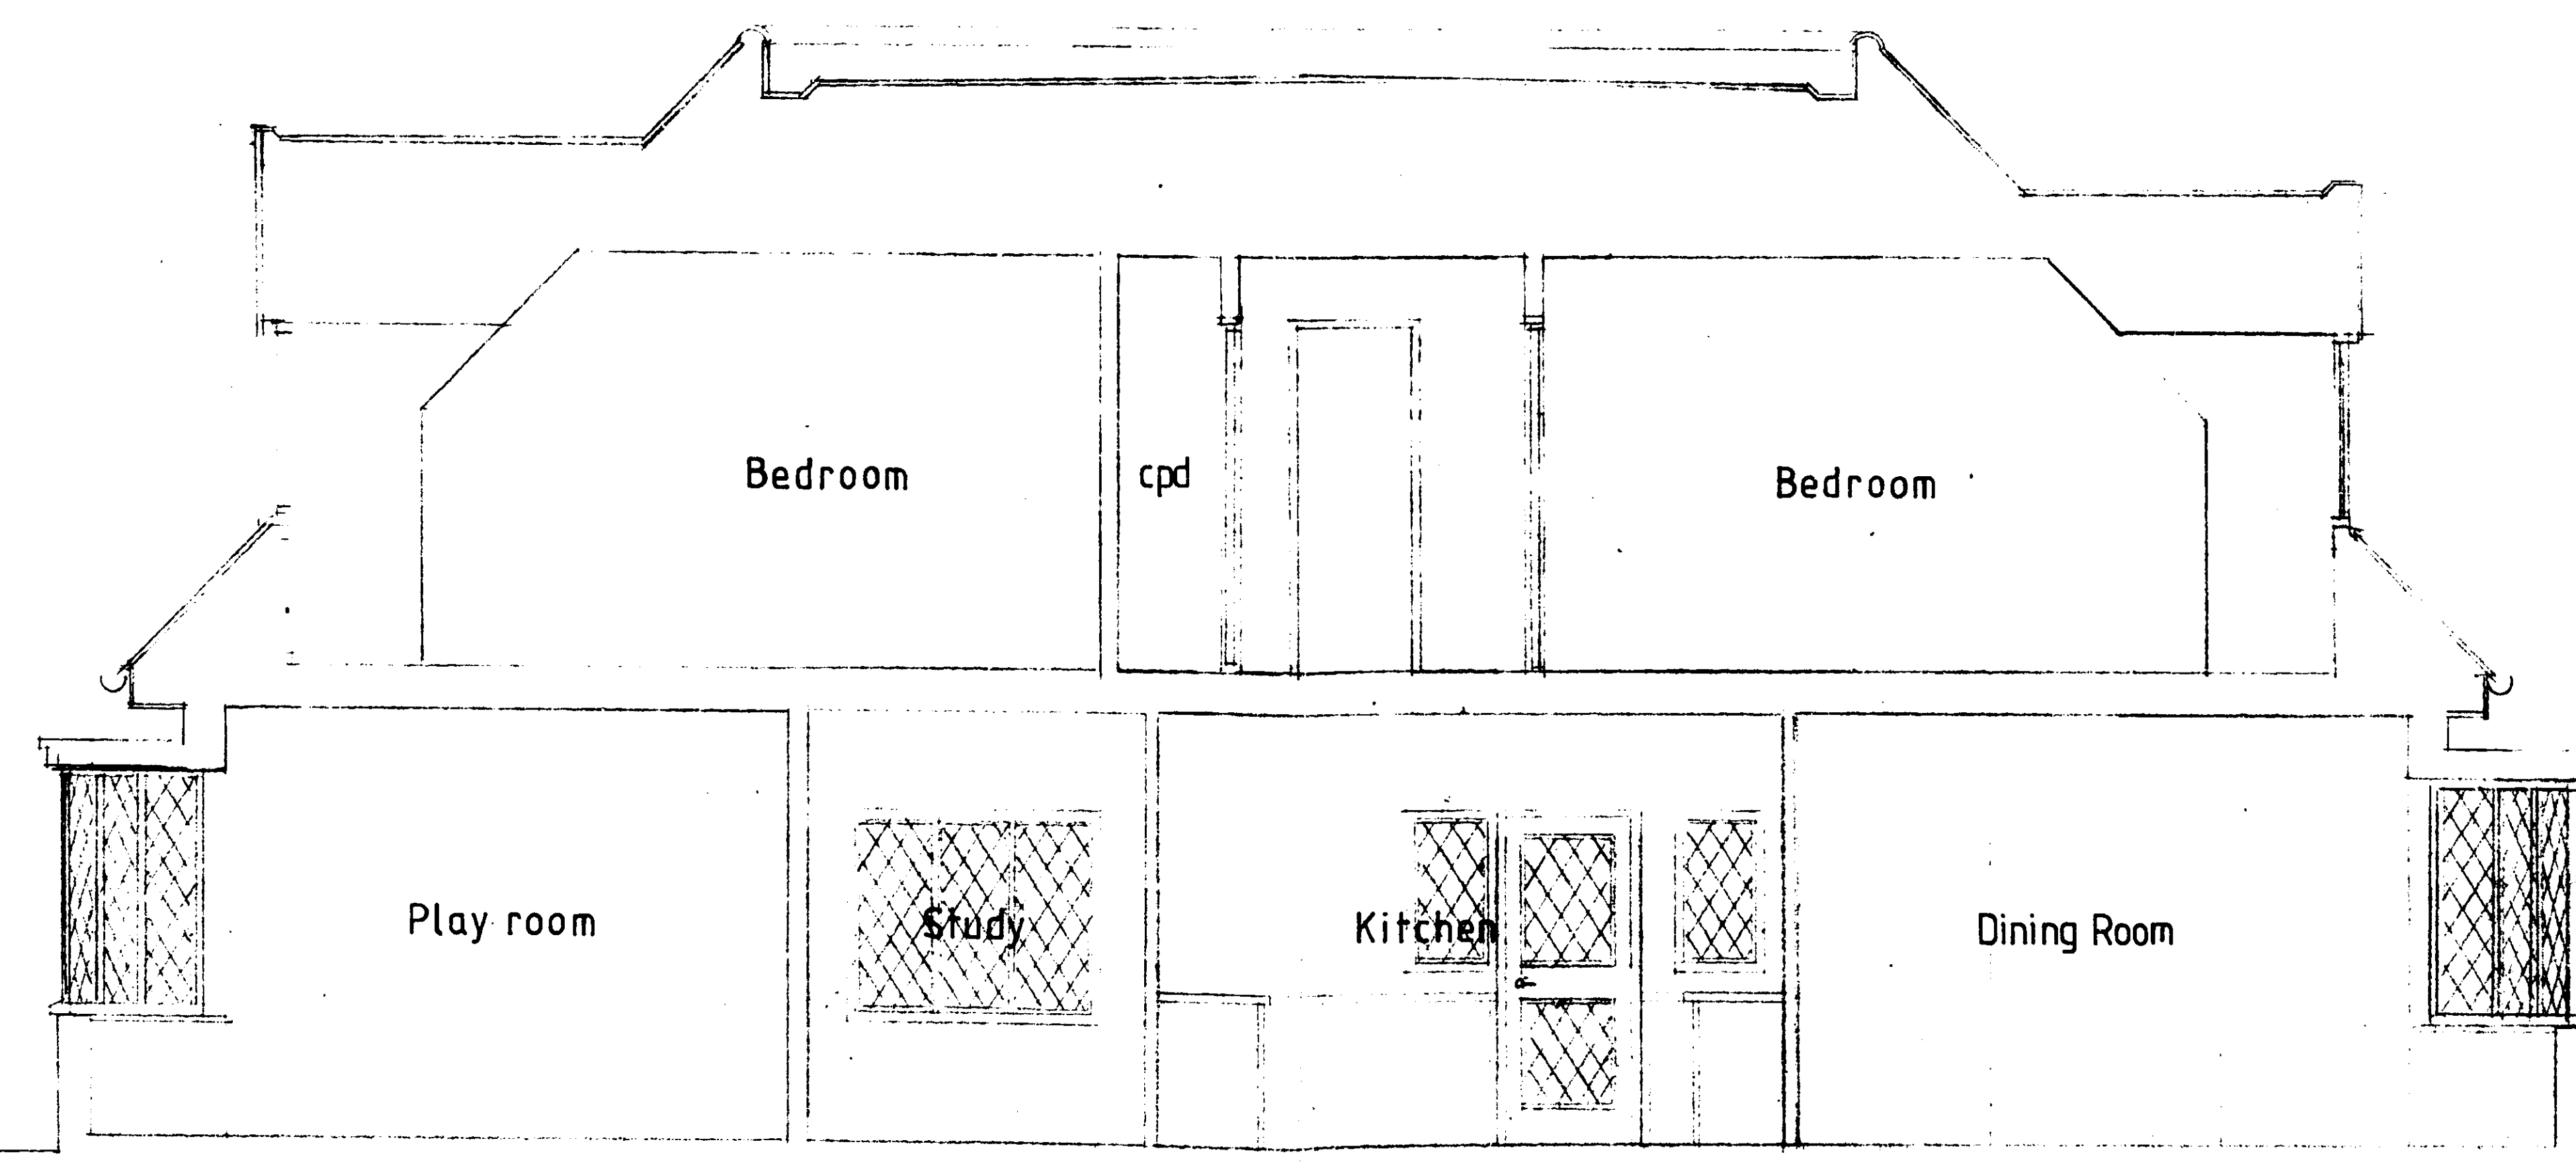

SECTION D

WELWYK HAYFIELD D.C.
 TOWN & COUNTRY PLANNING ACT 1971
 PLANNING PERMISSION TO REFUSE CONSENT
 Date 15 MAY 1987

WELWYK HAYFIELD D.C.
 RECEIVED 18 MAR 1987

6/185/87

Mackenzie Wheeler Partnership Architecture, Landscape and Design 50 Geoffrey Road, London SE4 1NT 01-691 8148 <small>E.Y.784</small>	client Lee Williamson	job 91, The Ridgeway	notes & revisions	drawing title Proposed sections All dimensions to be checked on site and not scaled off this drawing Copyright	scale 1/50 date 24/2/87 drawn Alex drg no. 980/12 rev
--	--------------------------	-------------------------	-------------------	--	---