

PLANNING FILES

A1 (M) HATFIELD/LEMSEFORD RD S6/392/87

PART 1 OF 2

4/9


3/4 PERSON TWO BEDROOM
TYPE A

2 PERSON ONE BEDROOM
TYPE A STUDIO FLAT

2 PERSON ONE BEDROOM
TYPE B

STUDIO FLAT 2 PERSON ONE BEDROOM
TYPE A

3/4 PERSON TWO BEDROOM
TYPE A

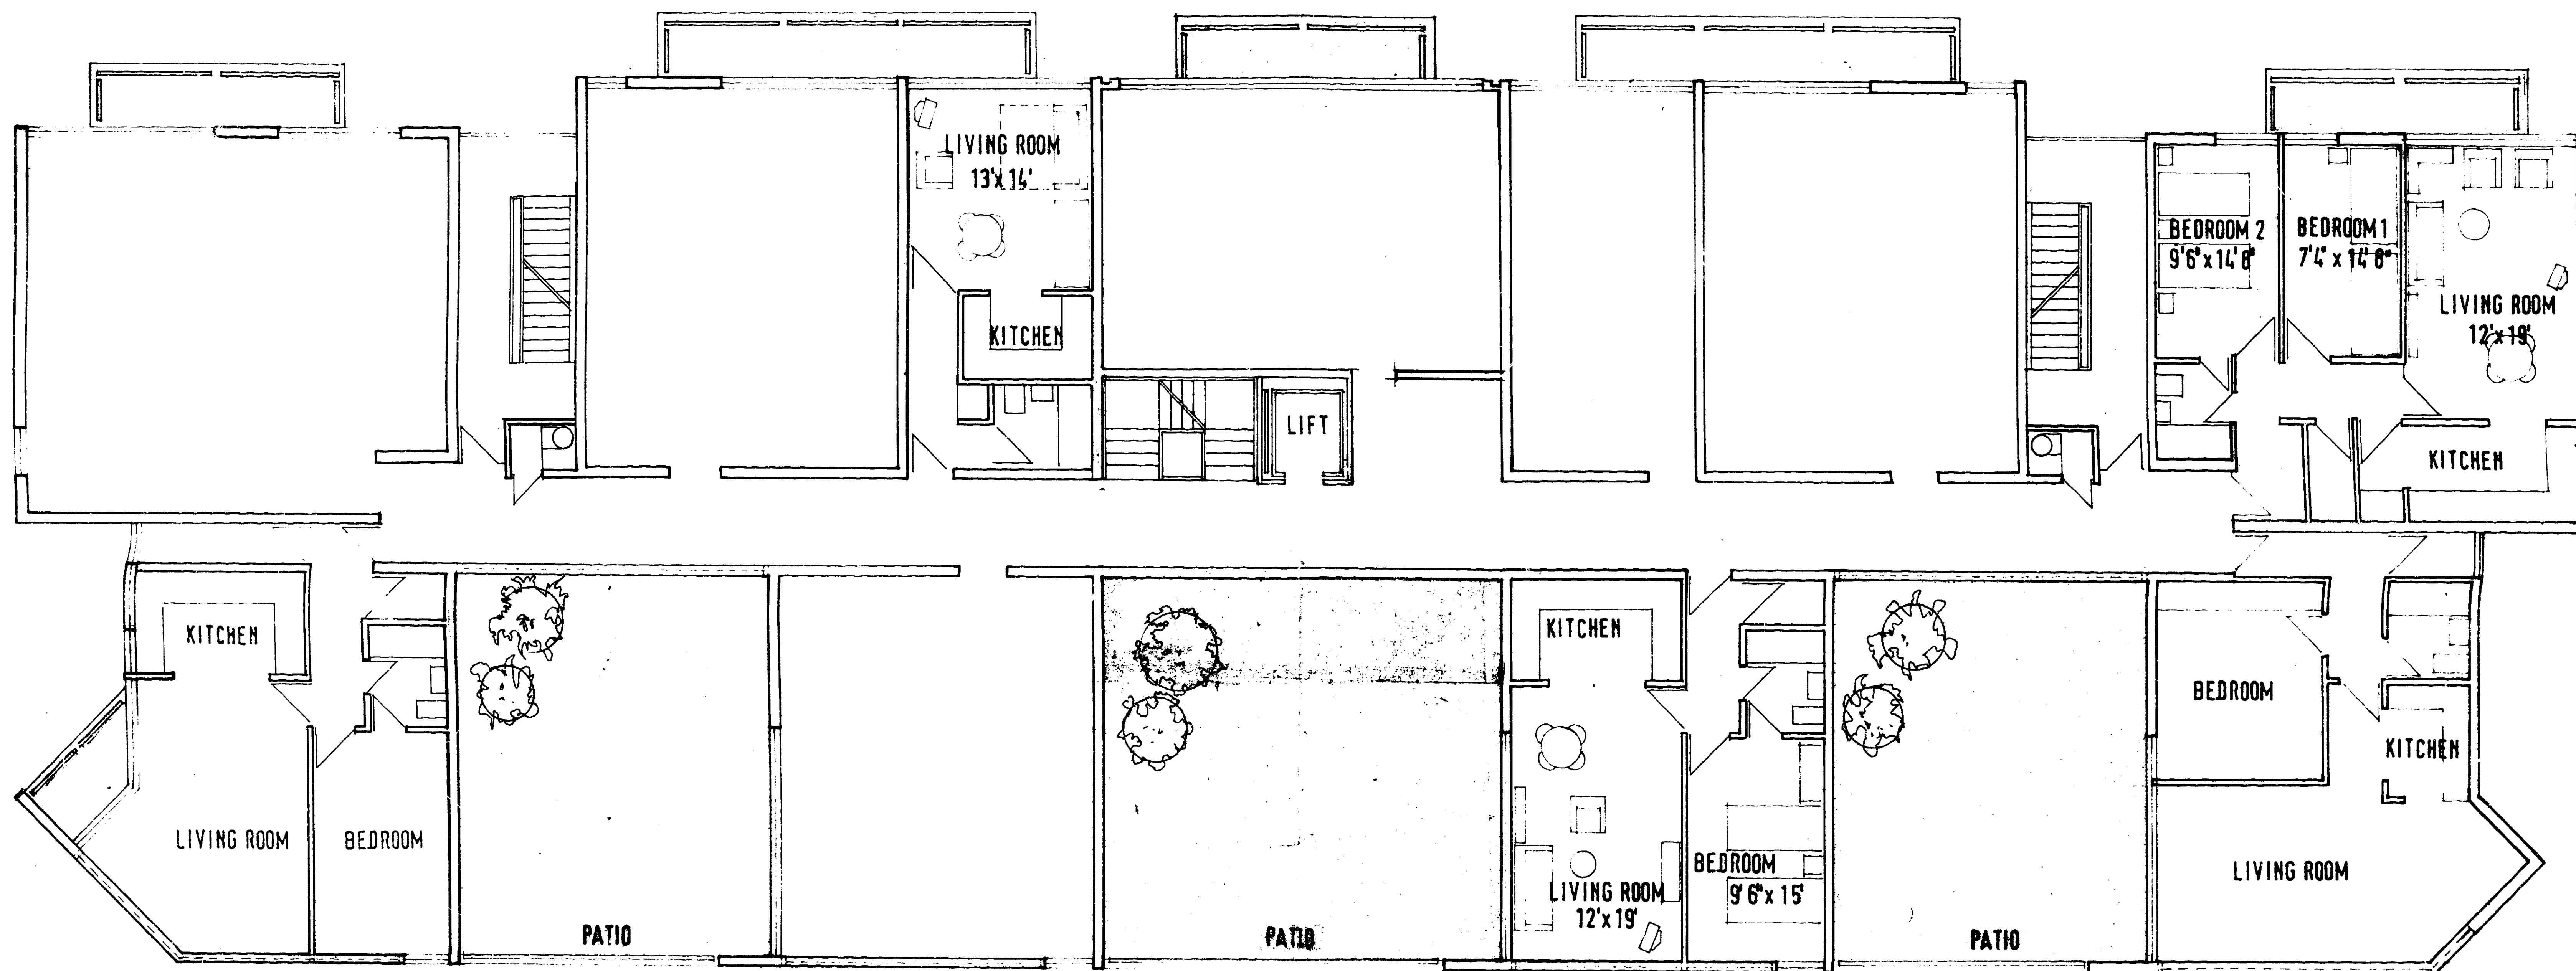


NOTE: Dotted lines within walls denotes high level windows.

2PERSON ONE BEDROOM
TYPE A

2 PERSON ONE BEDROOM
TYPE A

2 PERSON ONE BEDROOM
TYPE A

2 PERSON ONE BEDROOM
TYPE C

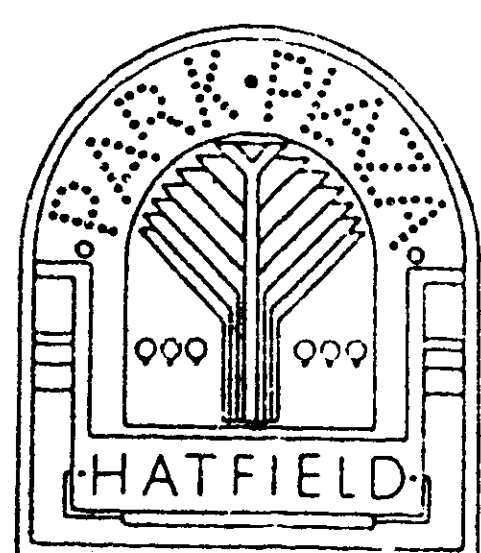

FIRST FLOOR PLAN

BLOCK A

OFFICE COPY

AMENDMENT

WELWYN HATFIELD D.C.
RECEIVED 9 JUL 1987
6/392/87

SCALE 1:100
0 1.0 2.5 5.0 7.5 10.0 12.5 15.0m

WELWYN HATFIELD D.C.
TOWN & COUNTRY PLANNING ACT 1971
PLAN NUMBER 10/11/001/001/001
Date 30 JUL 1987

Michael Aukett Associates
Architects and designers
17 Chelsea Embankment London SW3
Telephone 01-352-0142
Telex 8953482

RESIDENTIAL BLOCK A
FIRST FLOOR
PARK PLAZA HATFIELD 1316

8 MAY 87
8713/2

B

3/4 PERSON TWO BEDROOM
TYPE A

2 PERSON ONE BEDROOM
TYPE A


STUDIO FLAT

2 PERSON ONE BEDROOM
TYPE B

STUDIO FLAT

2 PERSON ONE BEDROOM
TYPE A

3/4 PERSON TWO BEDROOM
TYPE A

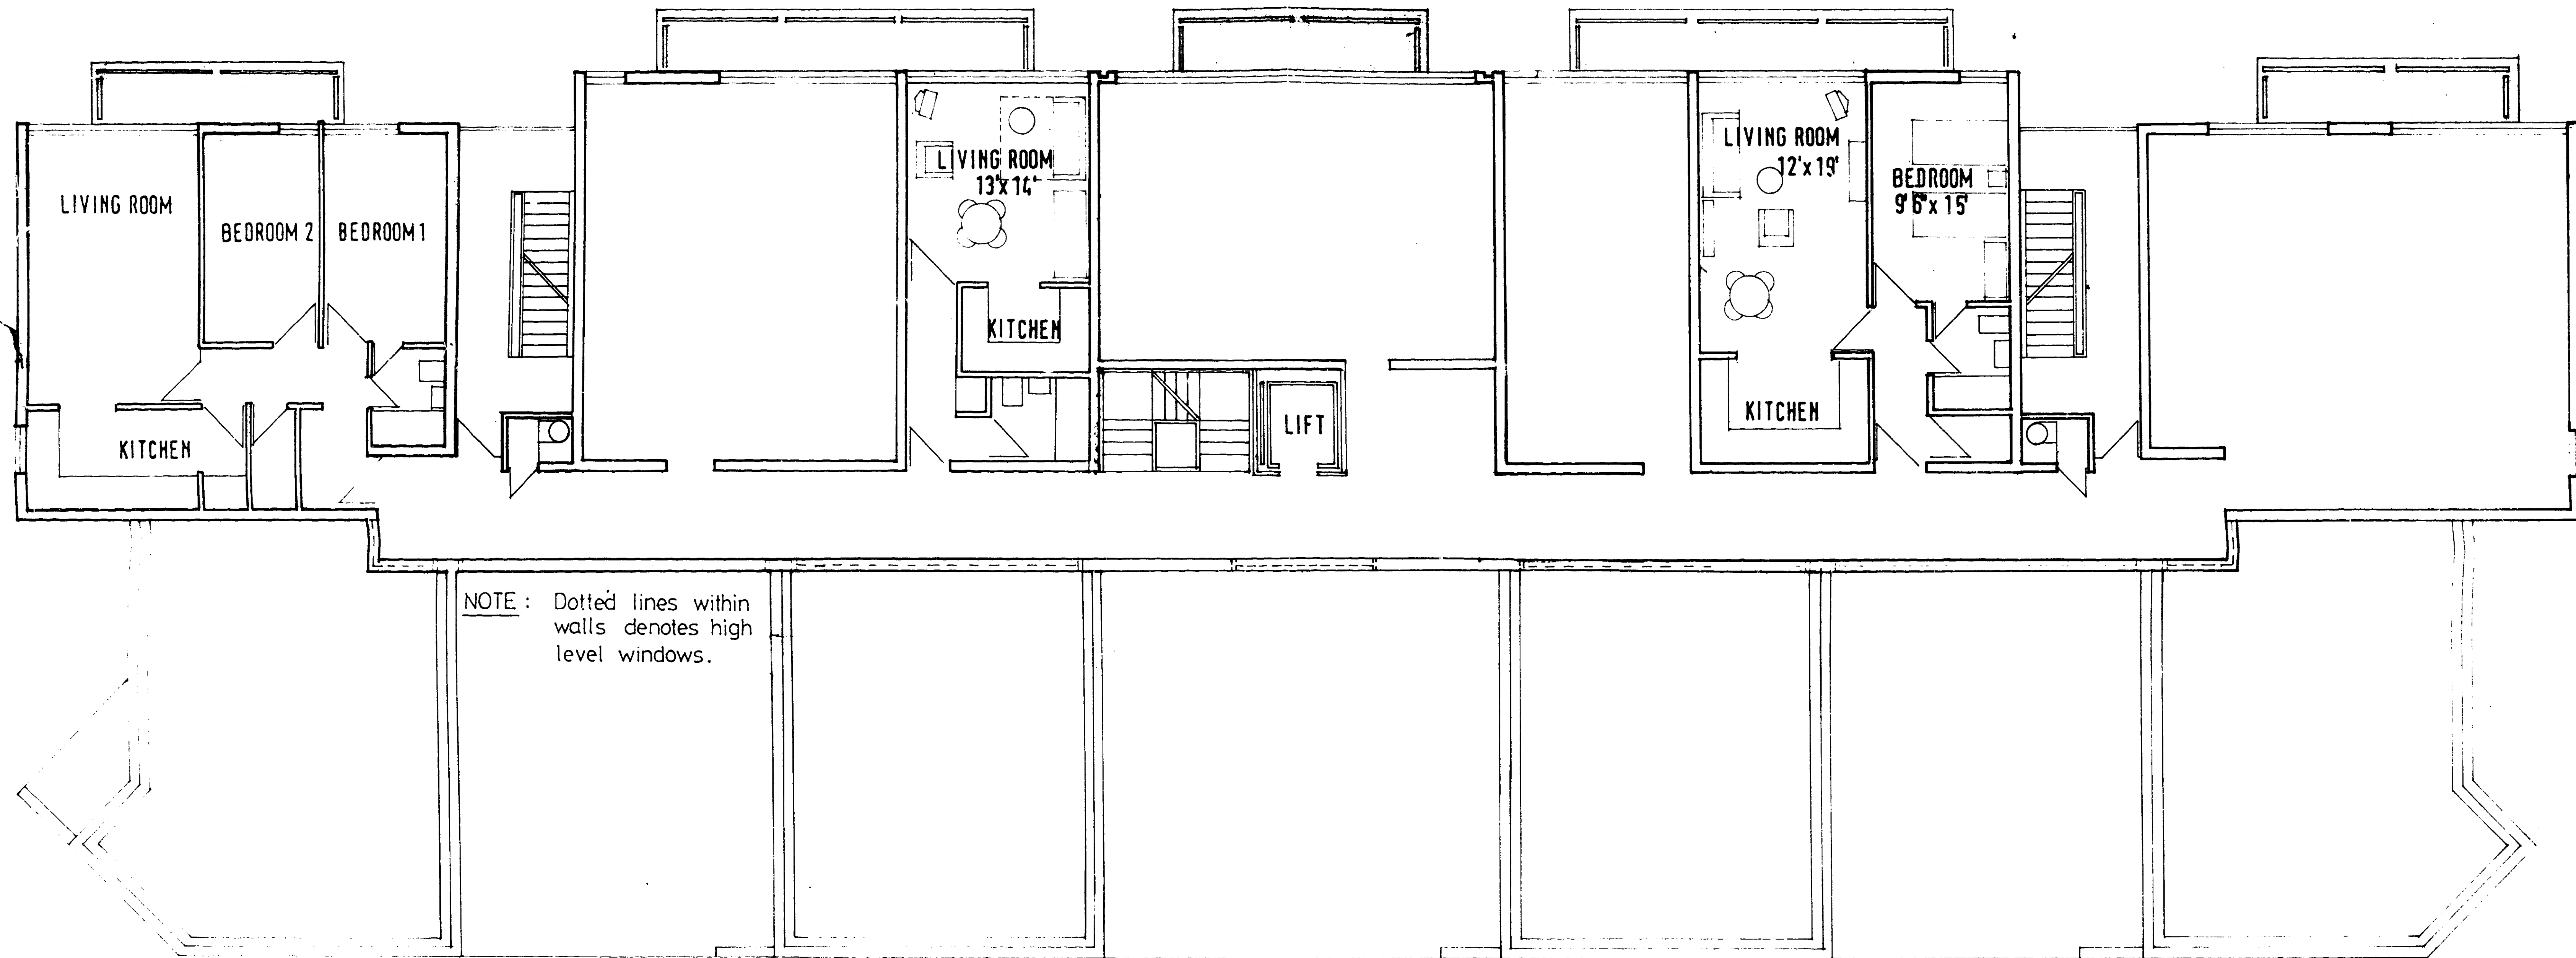

NOTE: Dotted lines within walls denotes high level windows.

AMENDMENT

WELWYN HATFIELD D.C.

RECEIVED... 19 JUL 1987




6/392/87

OFFICE COPY

WELWYN HATFIELD D.C.
TOWN PLANNING DEPARTMENT
RECEIVED FOR CONSULTATION
Date: 30 JUL 1987




SCALE 1:100

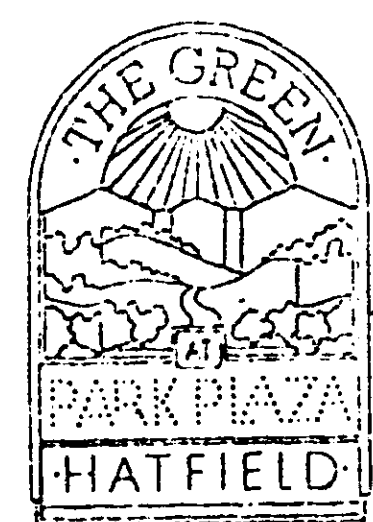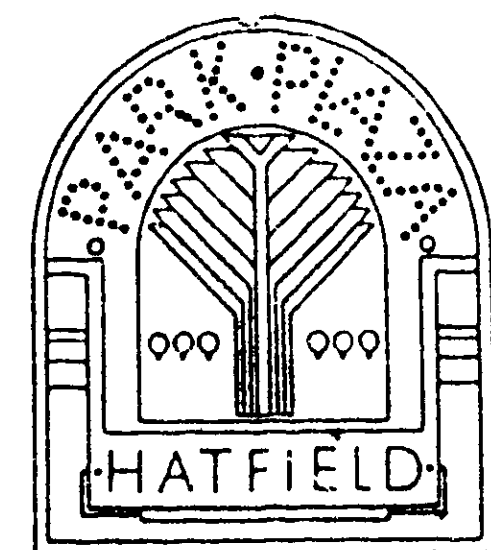 

SECOND FLOOR PLAN



BLOCK A

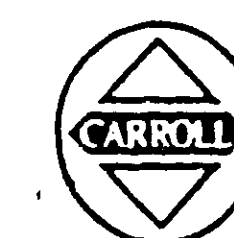

Michael Aukett Associates
Architects and designers
17 Chelsea Embankment London SW3
Telephone 01-352-0142
Telex 8953482

RESIDENTIAL BLOCK A
SECOND FLOOR
PARK PLAZA HATFIELD 1317

8 MAY 87
8713/2
B

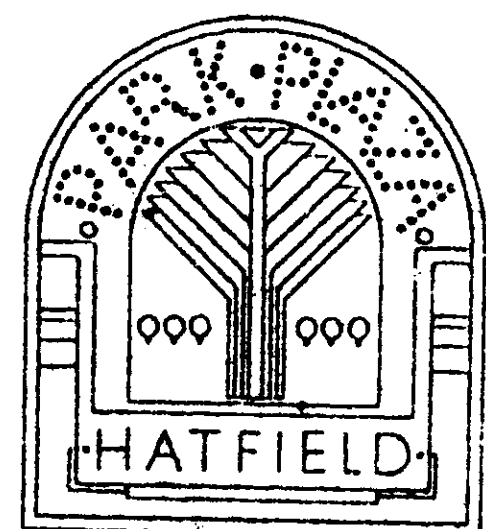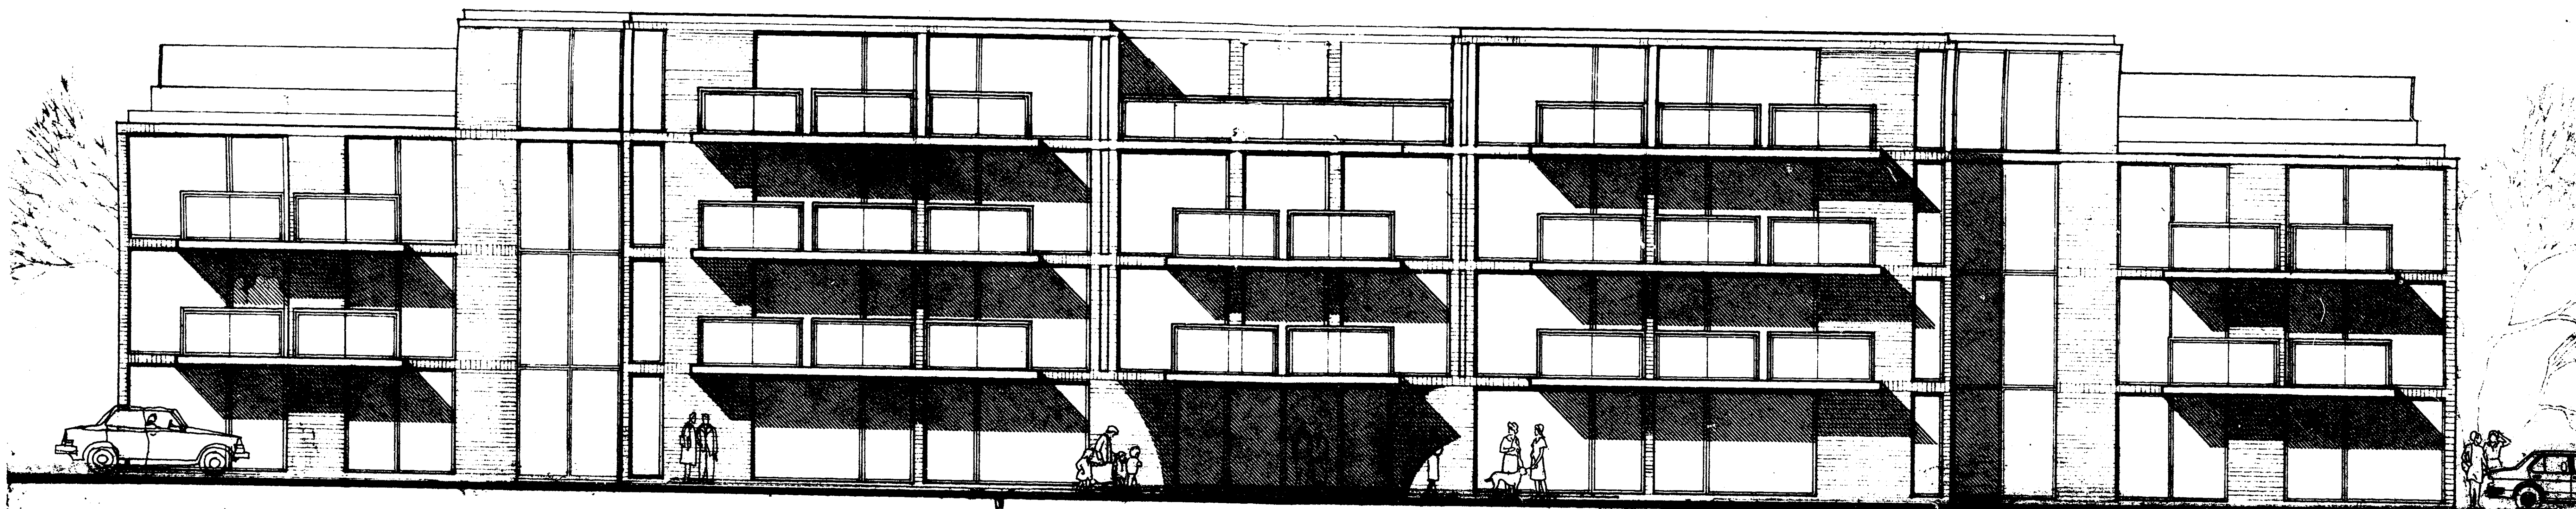

WEST ELEVATION


BLOCK A

AMENDMENT

OFFICE COPY

WELWYN HATFIELD D.C.
 RECEIVED... 9 JUL 1987
6/392/87

WELWYN HATFIELD D.C.
 TOWN & COUNTRY PLANNING ACT 1971
 PLAN REFUSED BY LOCAL AUTHORITY
 Date: 30 JUL 1987

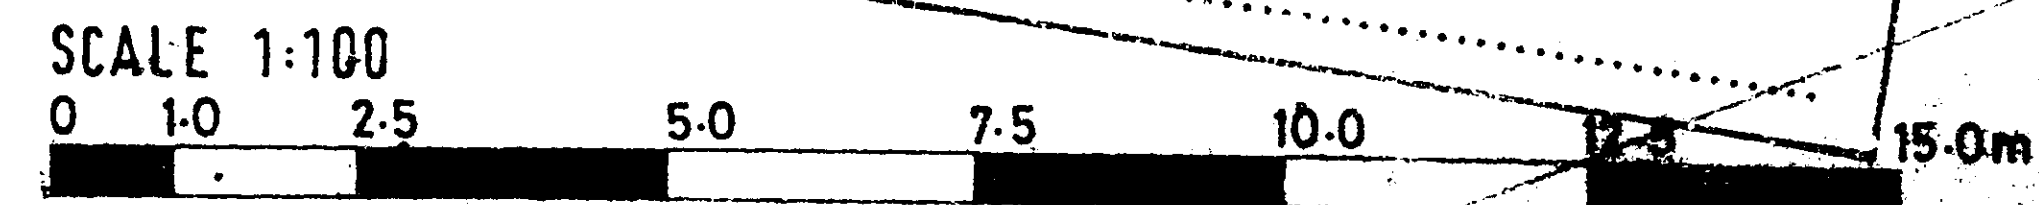


Michael Aukett Associates Architects and Designers 17 Chelsea Embankment London SW3 Telephone 01-352-0142 Telex 8953482	RESIDENTIAL BLOCK WEST ELEVATION PARK PLAZA HATFIELD	8 MAY 87 8713/2 1320 A
---	--	------------------------------



4 PERSON TWO BEDROOM PENTHOUSE

4 PERSON TWO BEDROOM PENTHOUSE

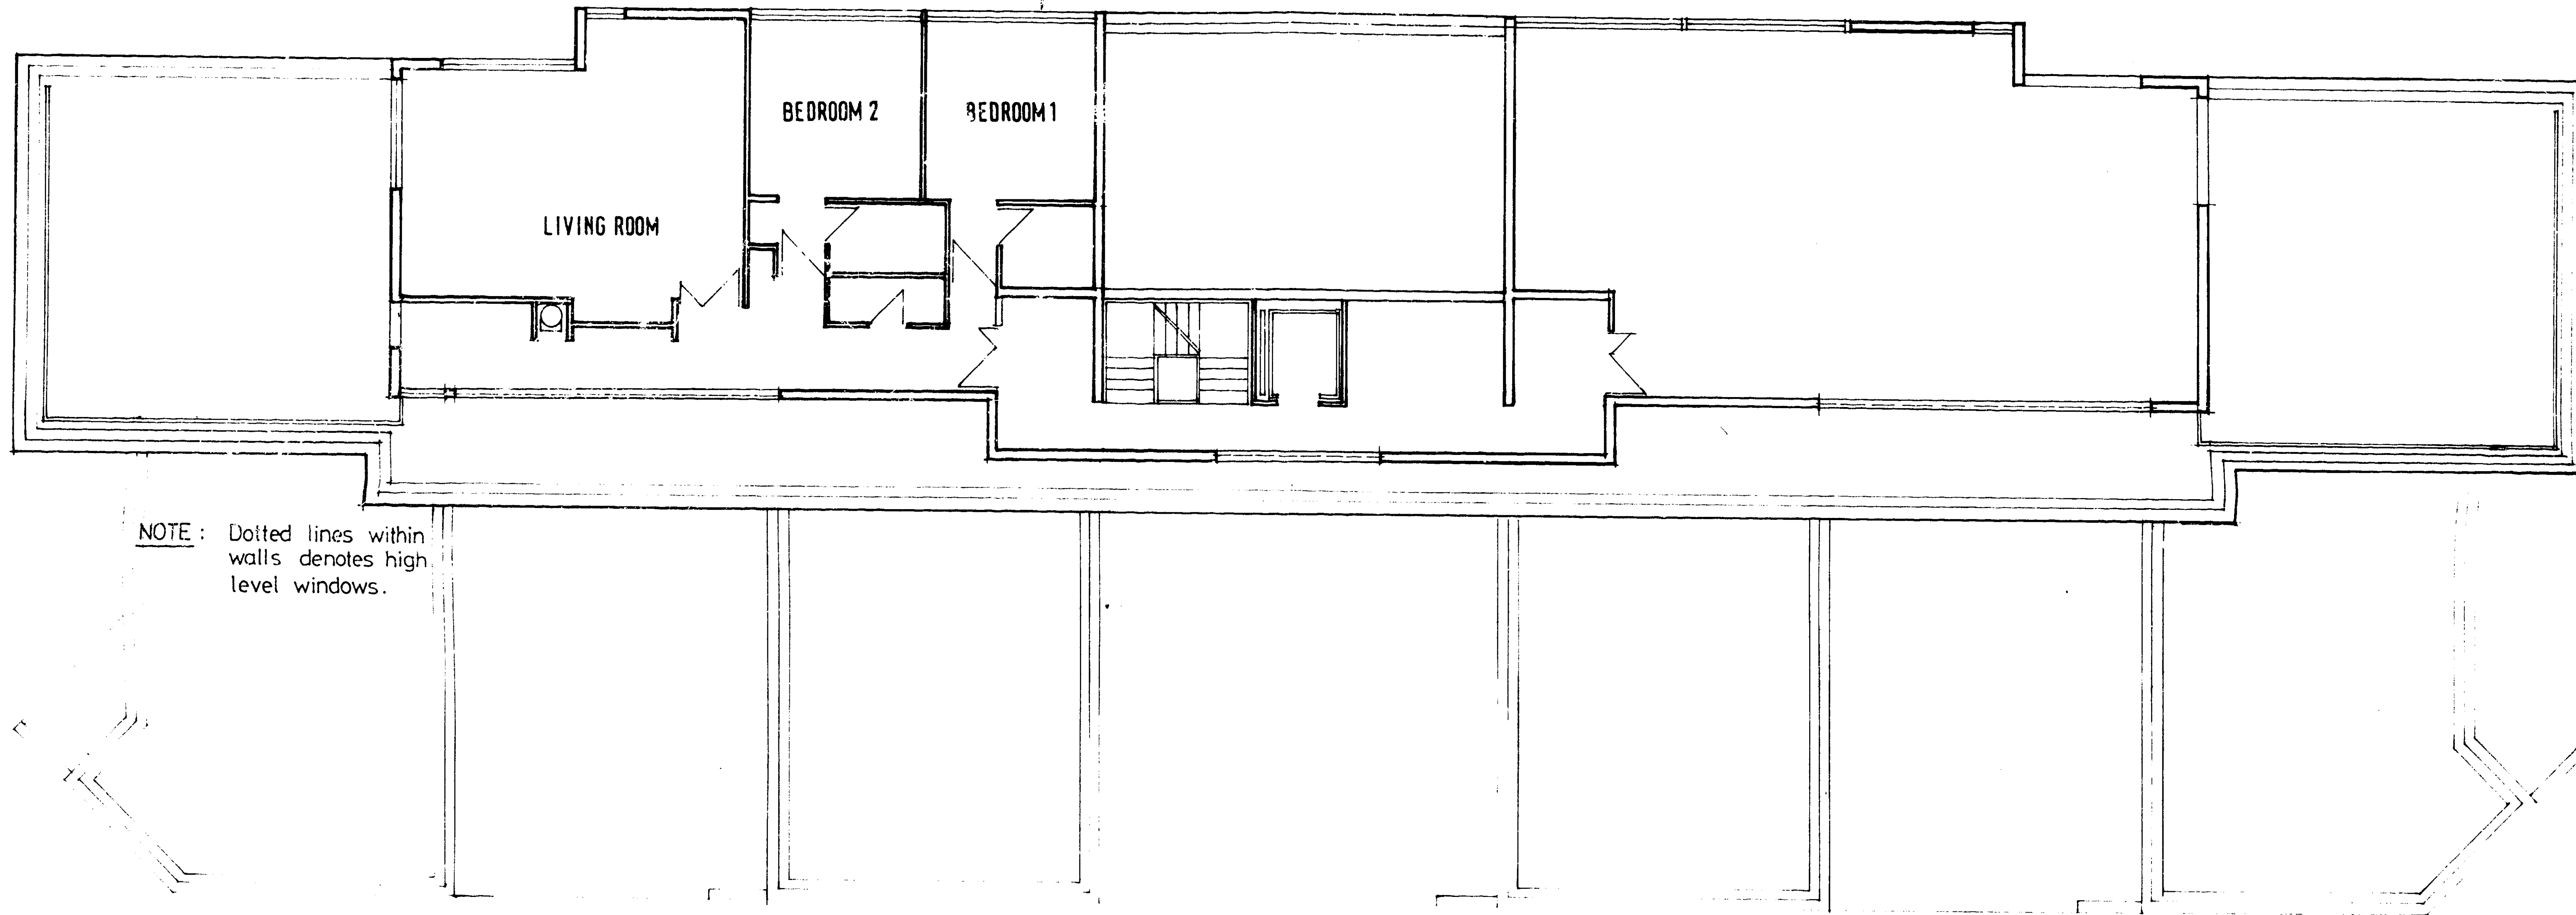



NOTE: Dotted lines within walls denotes high level windows.

AMENDMENT


OFFICE COPY

WELWYN HATFIELD D.C.
 RECEIVED... 19 JUL 1987
 6/392/87

WELWYN HATFIELD D.C.
 TOWN AND COUNTRY PLANNING ACT 1971
 RECEIVED... 30 JUL 1987
 Date...

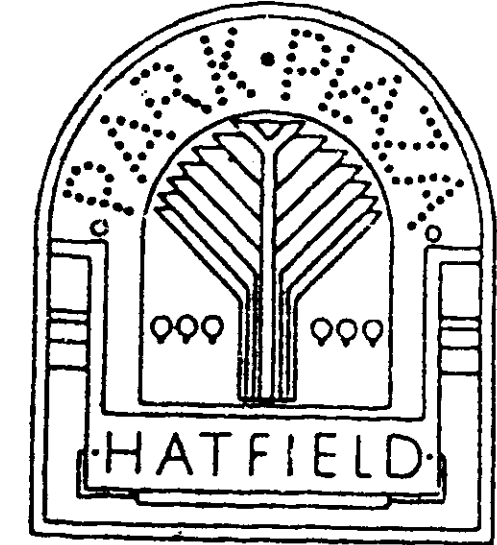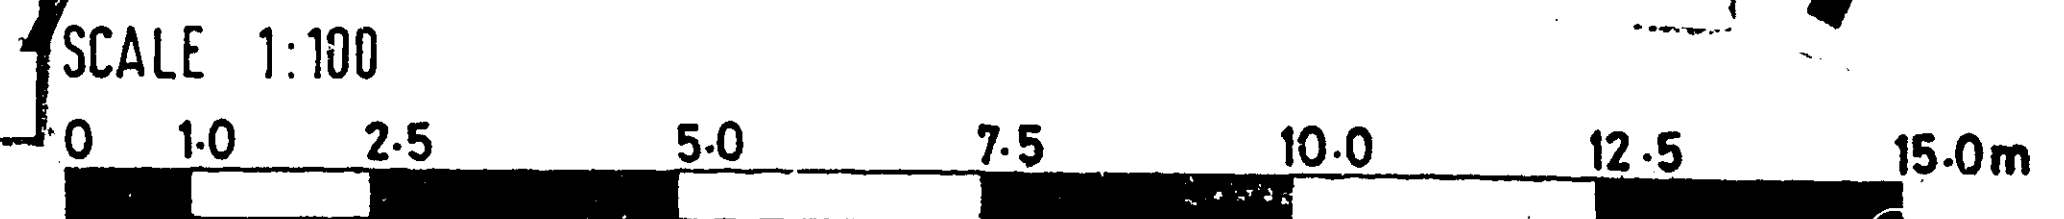

PENTHOUSE LEVEL PLAN BLOCK A

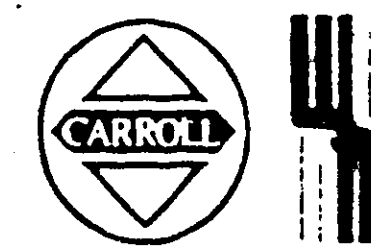

Michael Aukett Associates
 Architects and designers
 17 Chelsea Embankment London SW3
 Telephone 01-352-0142
 Telex 8953482

RESIDENTIAL BLOCK A
 PENTHOUSE PLAN
 PARK PLAZA HATFIELD 1319

8 MAY 87
 8713/2
 B

3/4 PERSON TWO BEDROOM
TYPE A


2 PERSON ONE BEDROOM
TYPE A

STUDIO FLAT

STUDIO FLAT

2 PERSON ONE BEDROOM
TYPE A

3/4 PERSON TWO BEDROOM
TYPE A

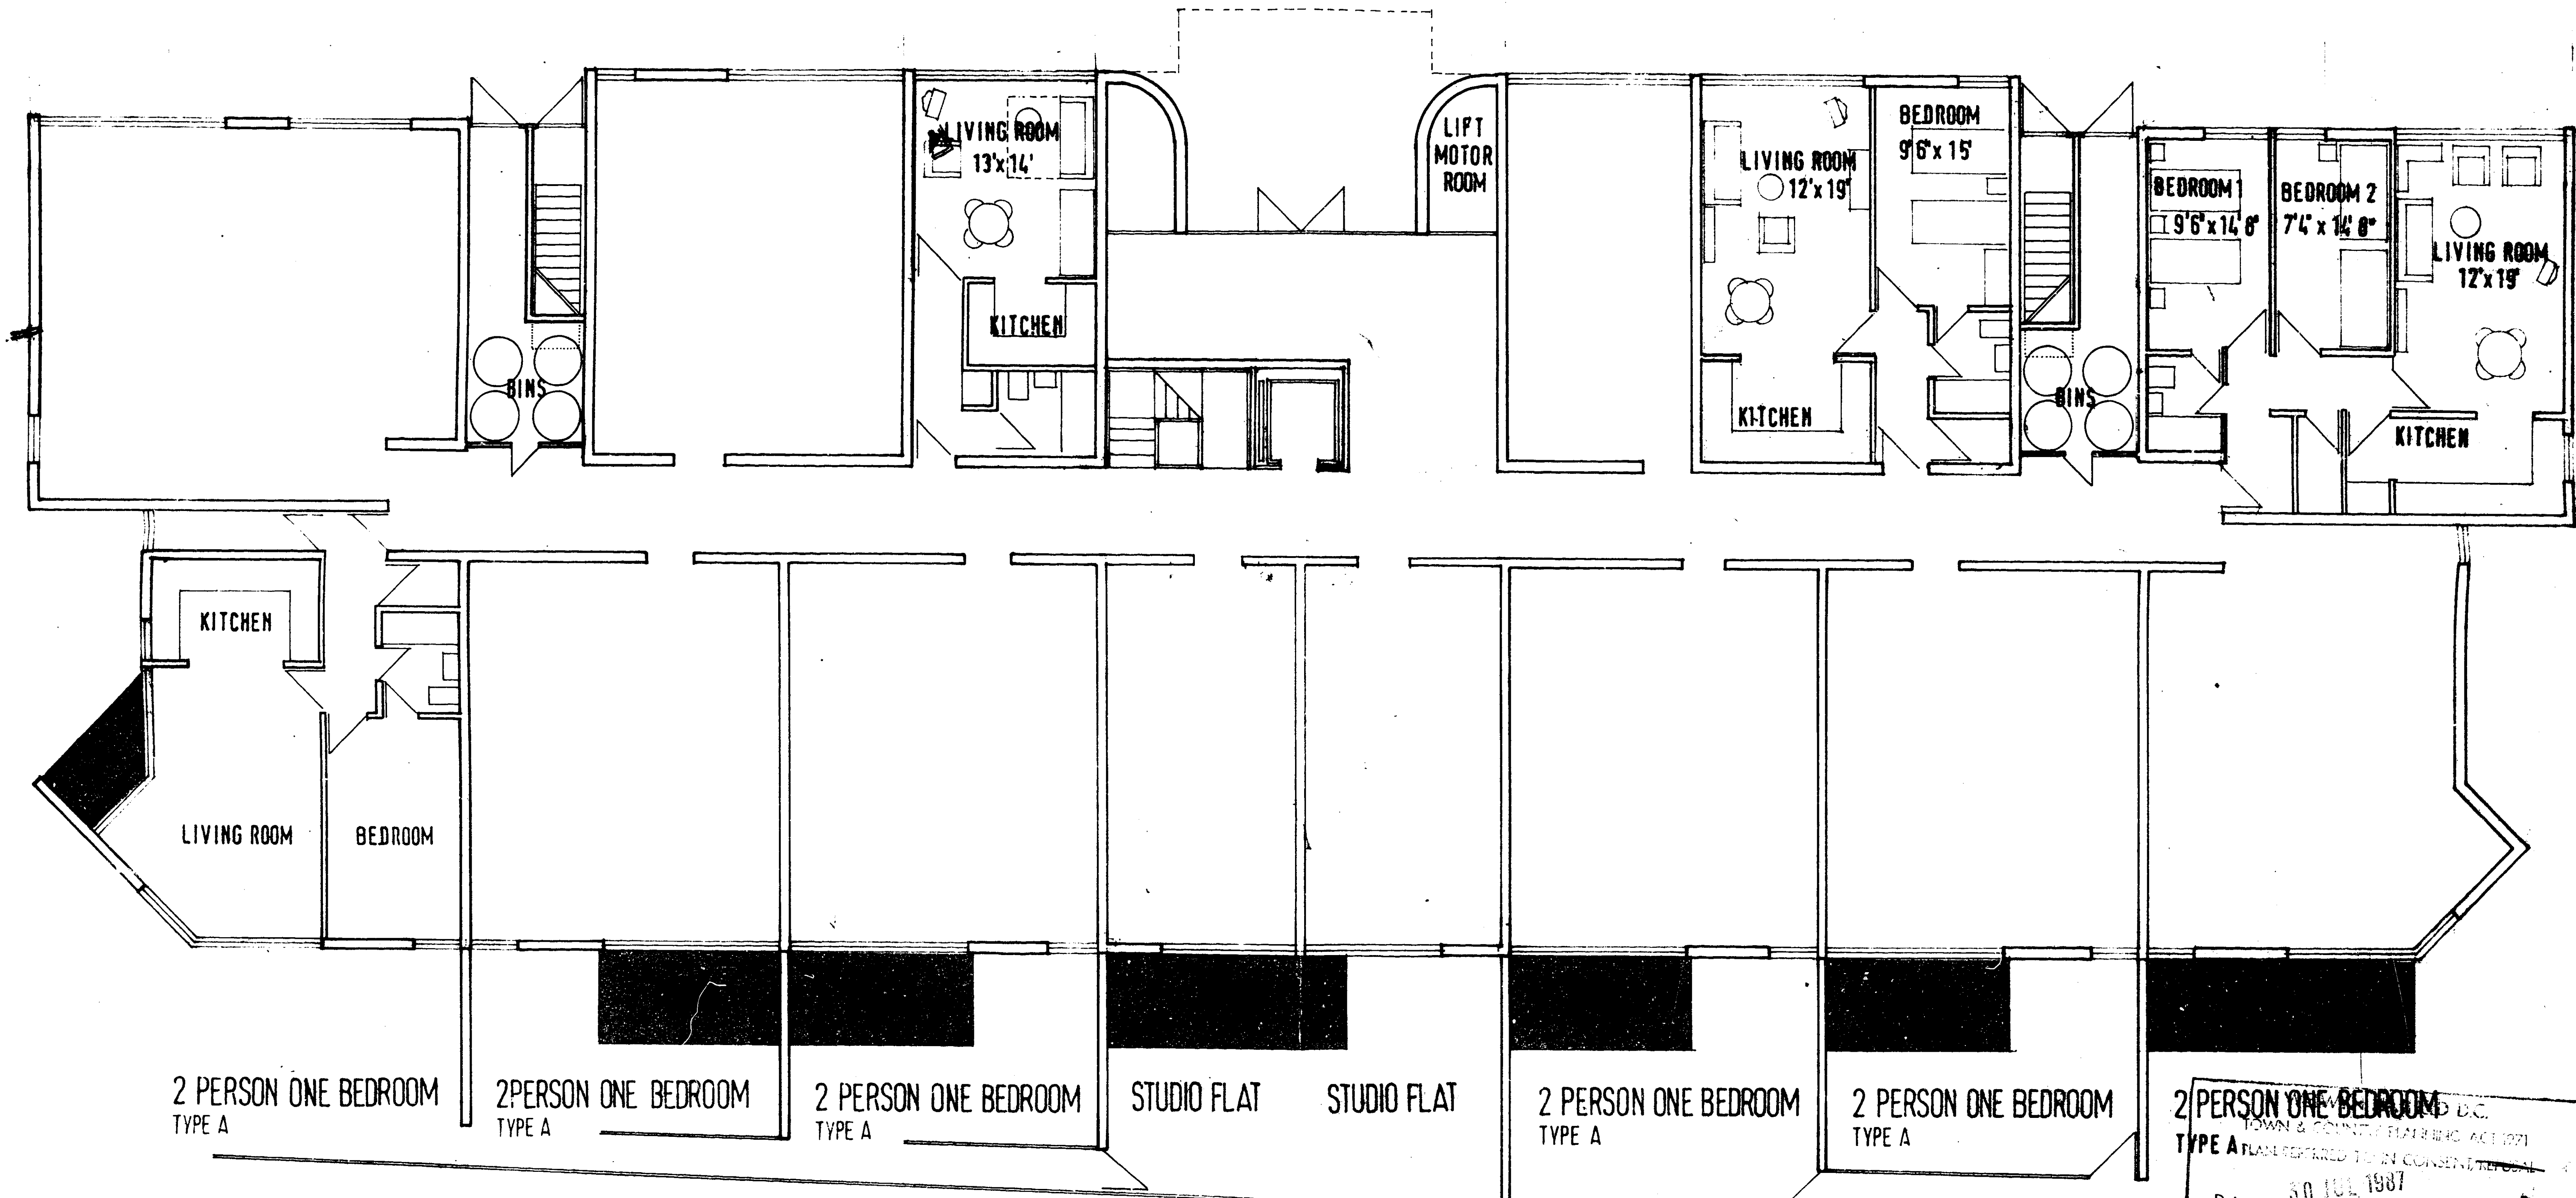

2 PERSON ONE BEDROOM
TYPE A

2 PERSON ONE BEDROOM
TYPE A

2 PERSON ONE BEDROOM
TYPE A

STUDIO FLAT


STUDIO FLAT

2 PERSON ONE BEDROOM
TYPE A

2 PERSON ONE BEDROOM
TYPE A

2 PERSON ONE BEDROOM
TYPE A

WELWYN HATFIELD D.C.
TOWN & COUNCIL PLANNING ACT 1971
PLANNING PERMISSION
Date: 30 JUL 1987

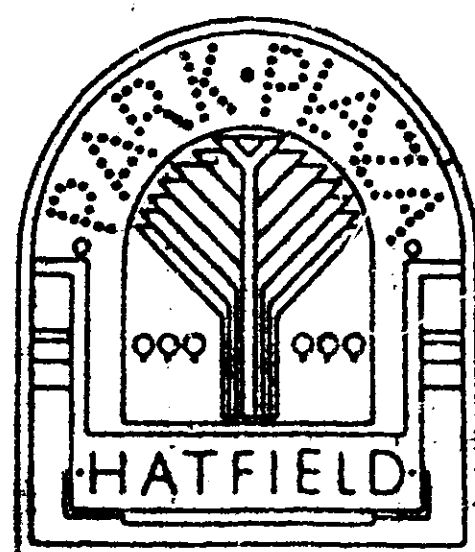

GROUND FLOOR PLAN

BLOCK A

AMENDMENT

WELWYN HATFIELD D.C.

RECEIVED... 8 JUL 1987.

6/392/87

SCALE


OFFICE COPY

0 1.0 2.5 5.0 7.5 10.0 12.5 15.0m


Michael Aukett Associates
Architects and Designers
17 Chelsea Embankment London SW3
Telephone 01-352-0142
Telex 8953482

RESIDENTIAL BLOCK A
GROUND FLOOR
PARK PLAZA HATFIELD

8 MAY 87
871372
1315

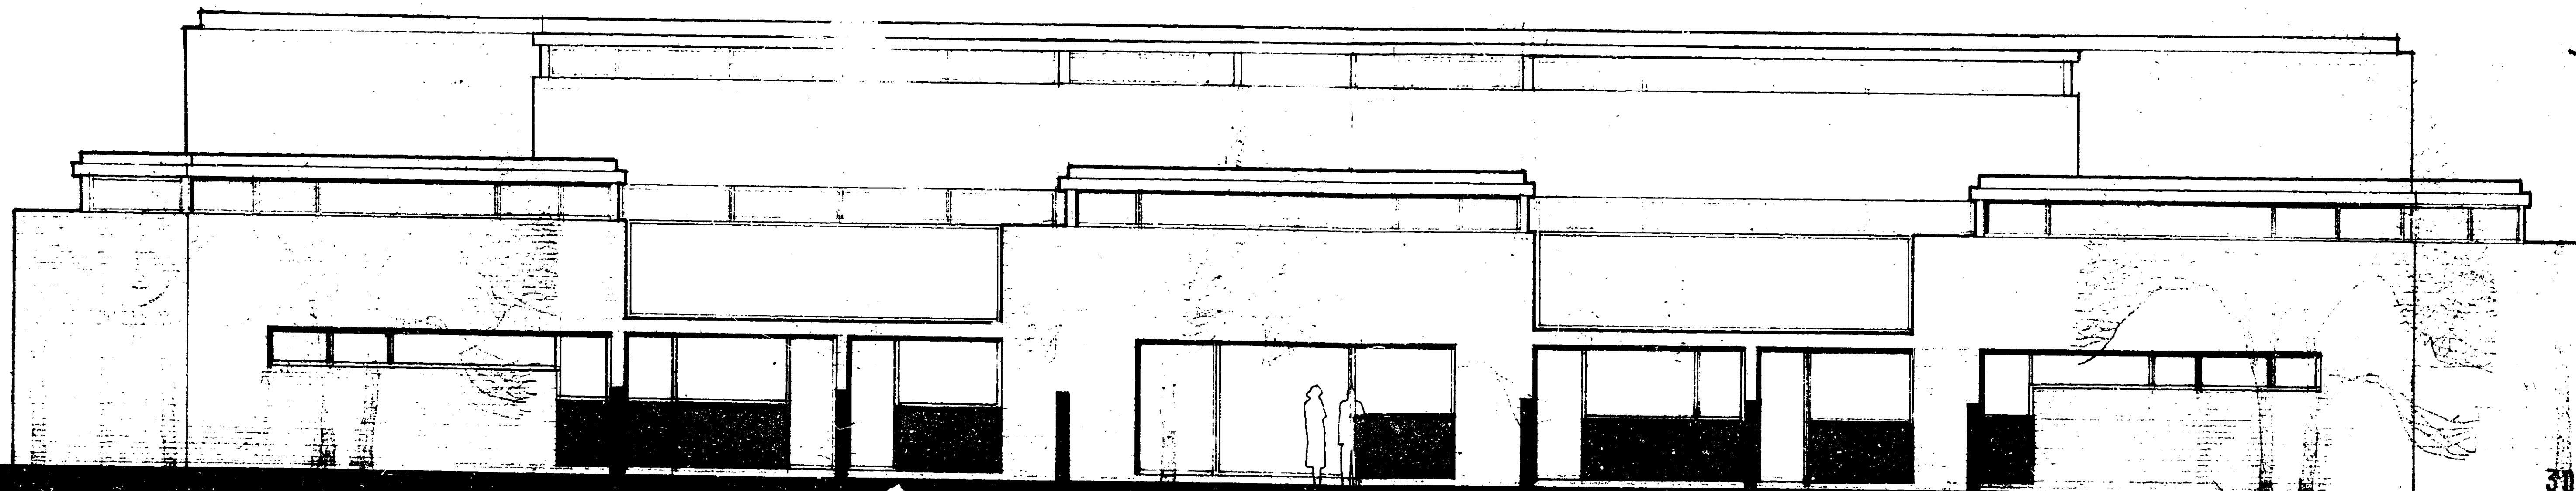

30 JUL 1987

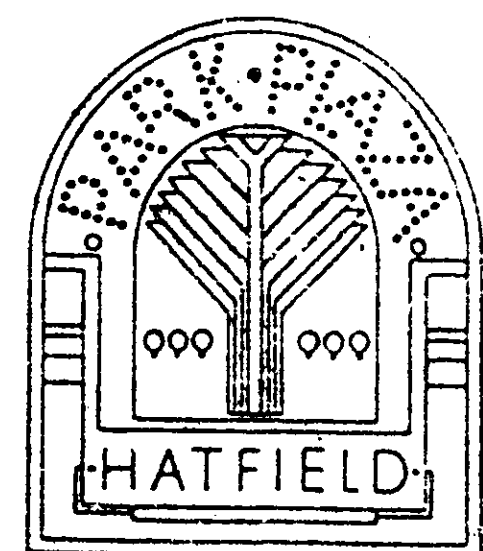


EAST ELEVATION

BLOCK B

WELWYN HATFIELD D.C.
 RECEIVED 9 JUL 1987
6/392/87

AMENDMENT

OFFICE COPY

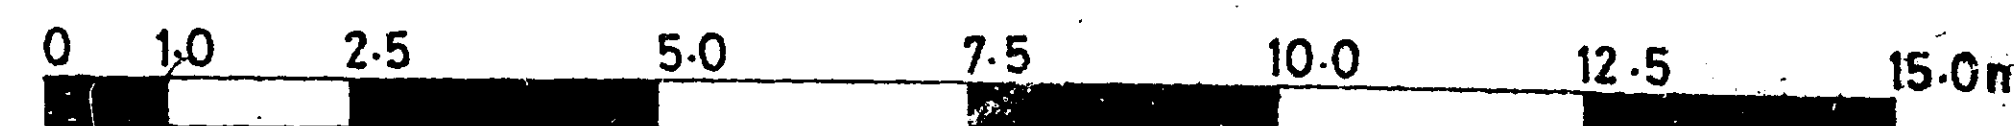

Michael Aukett Associates
 Architects and designers
 17 Chelsea Embankment London SW3
 Telephone 01-352-0142
 Telex 8953482

RESIDENTIAL BLOCK B	8 MAY 87
EAST ELEVATION	8713/2
PARK PLAZA HATFIELD	1330 C

