





FRONTELEVATION




REARELEVATION

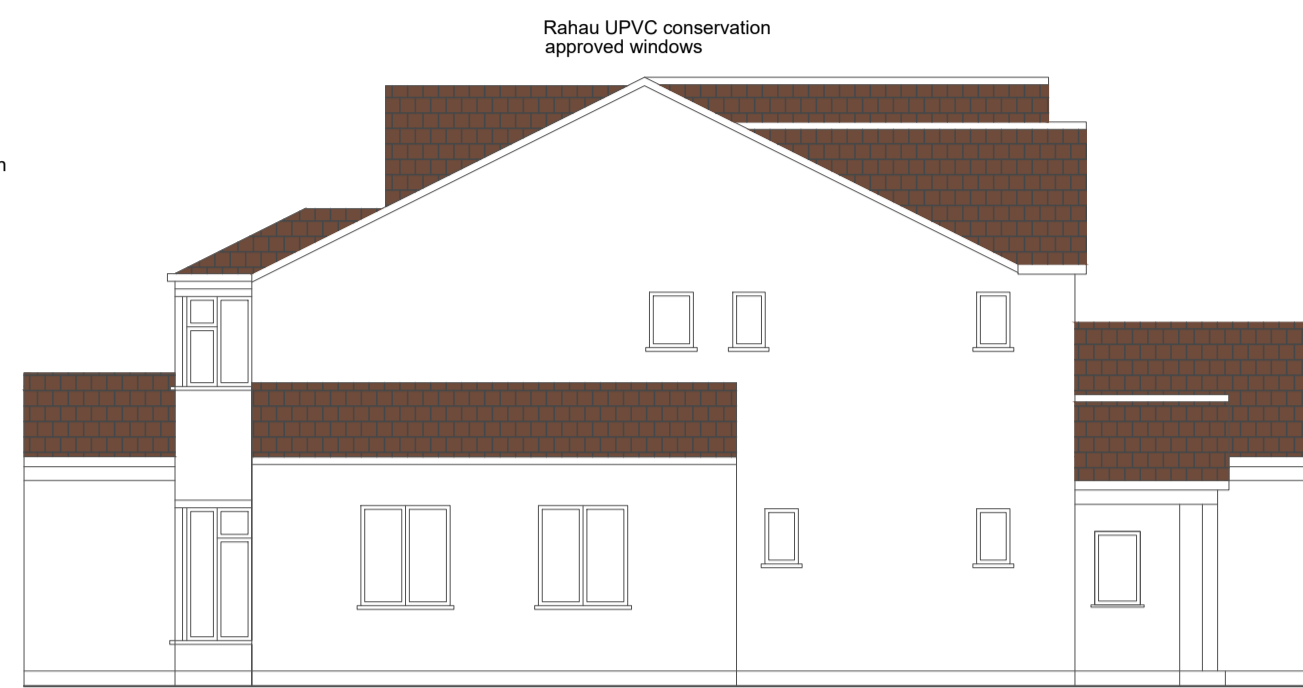


SIDELEVATION

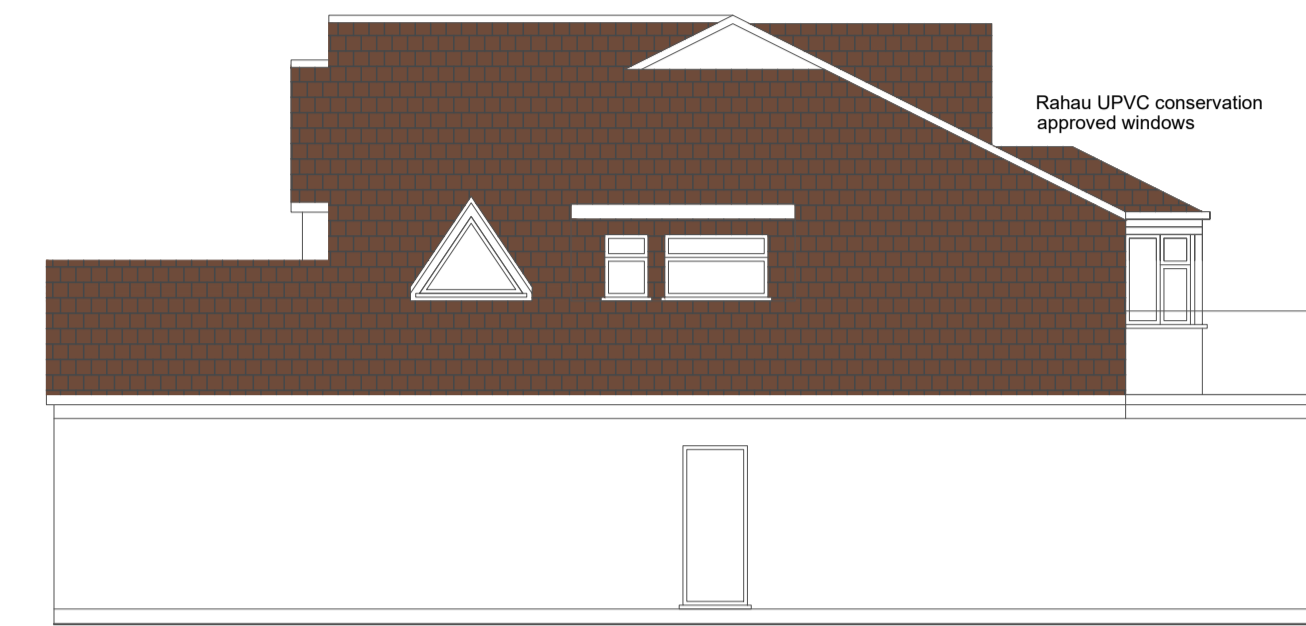


SIDELEVATION

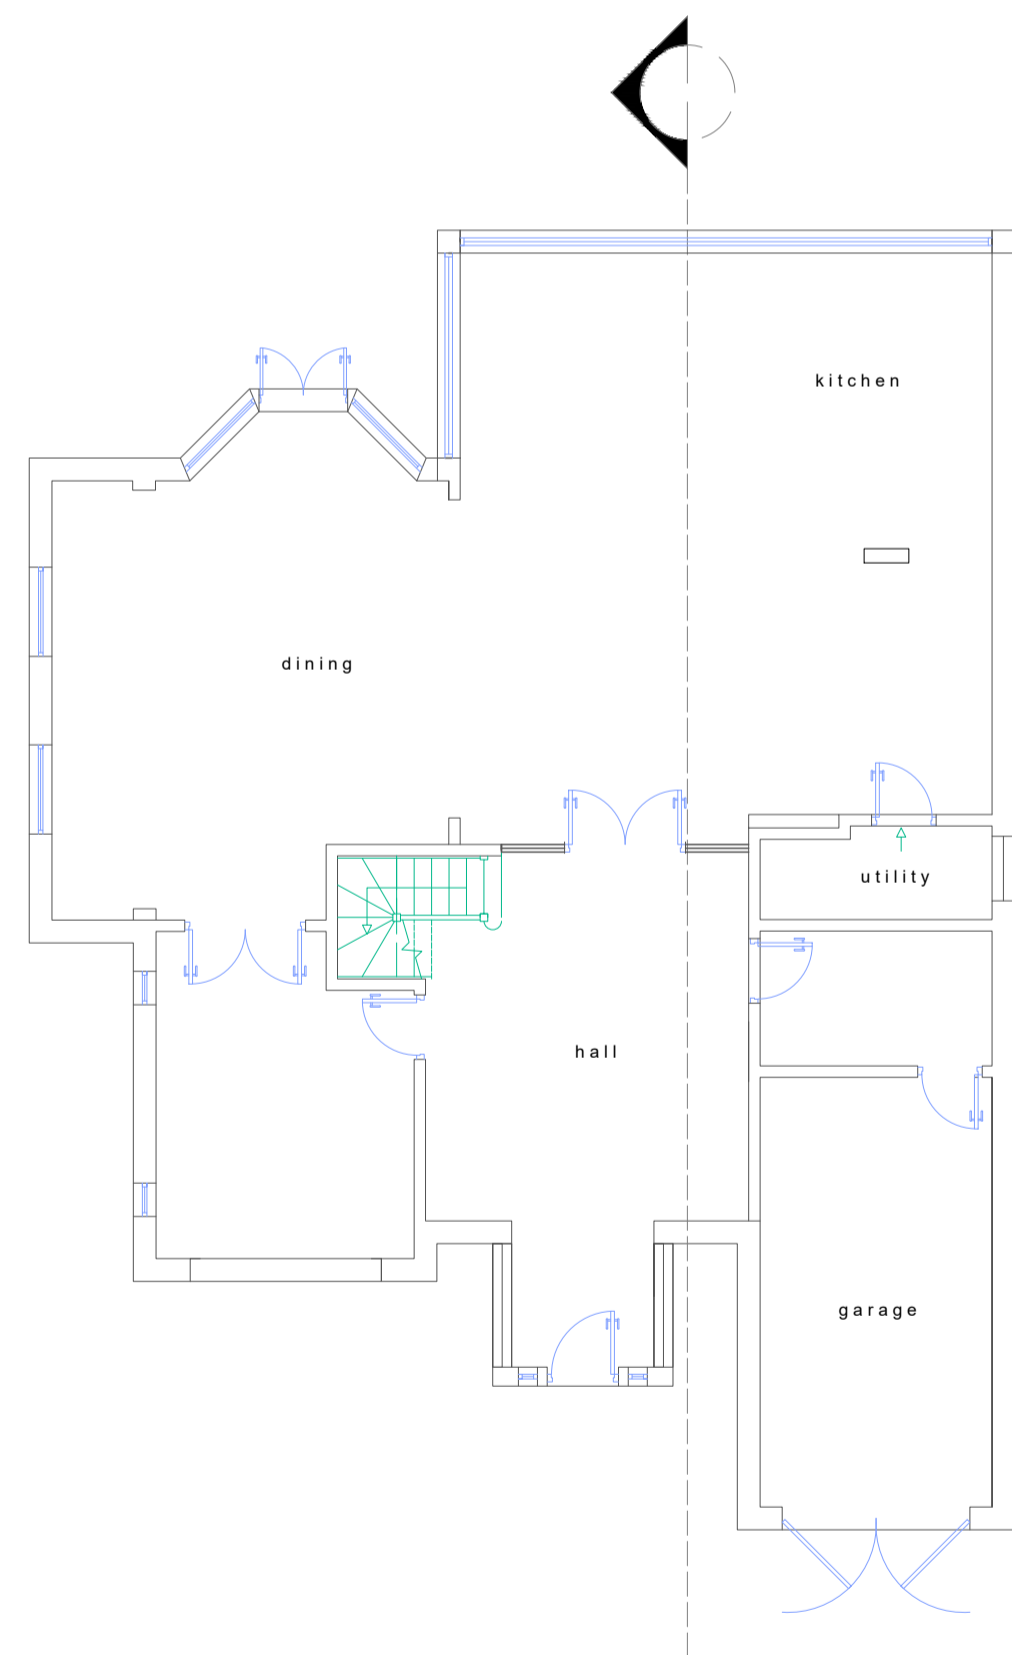


GROUND FLOOR PLAN

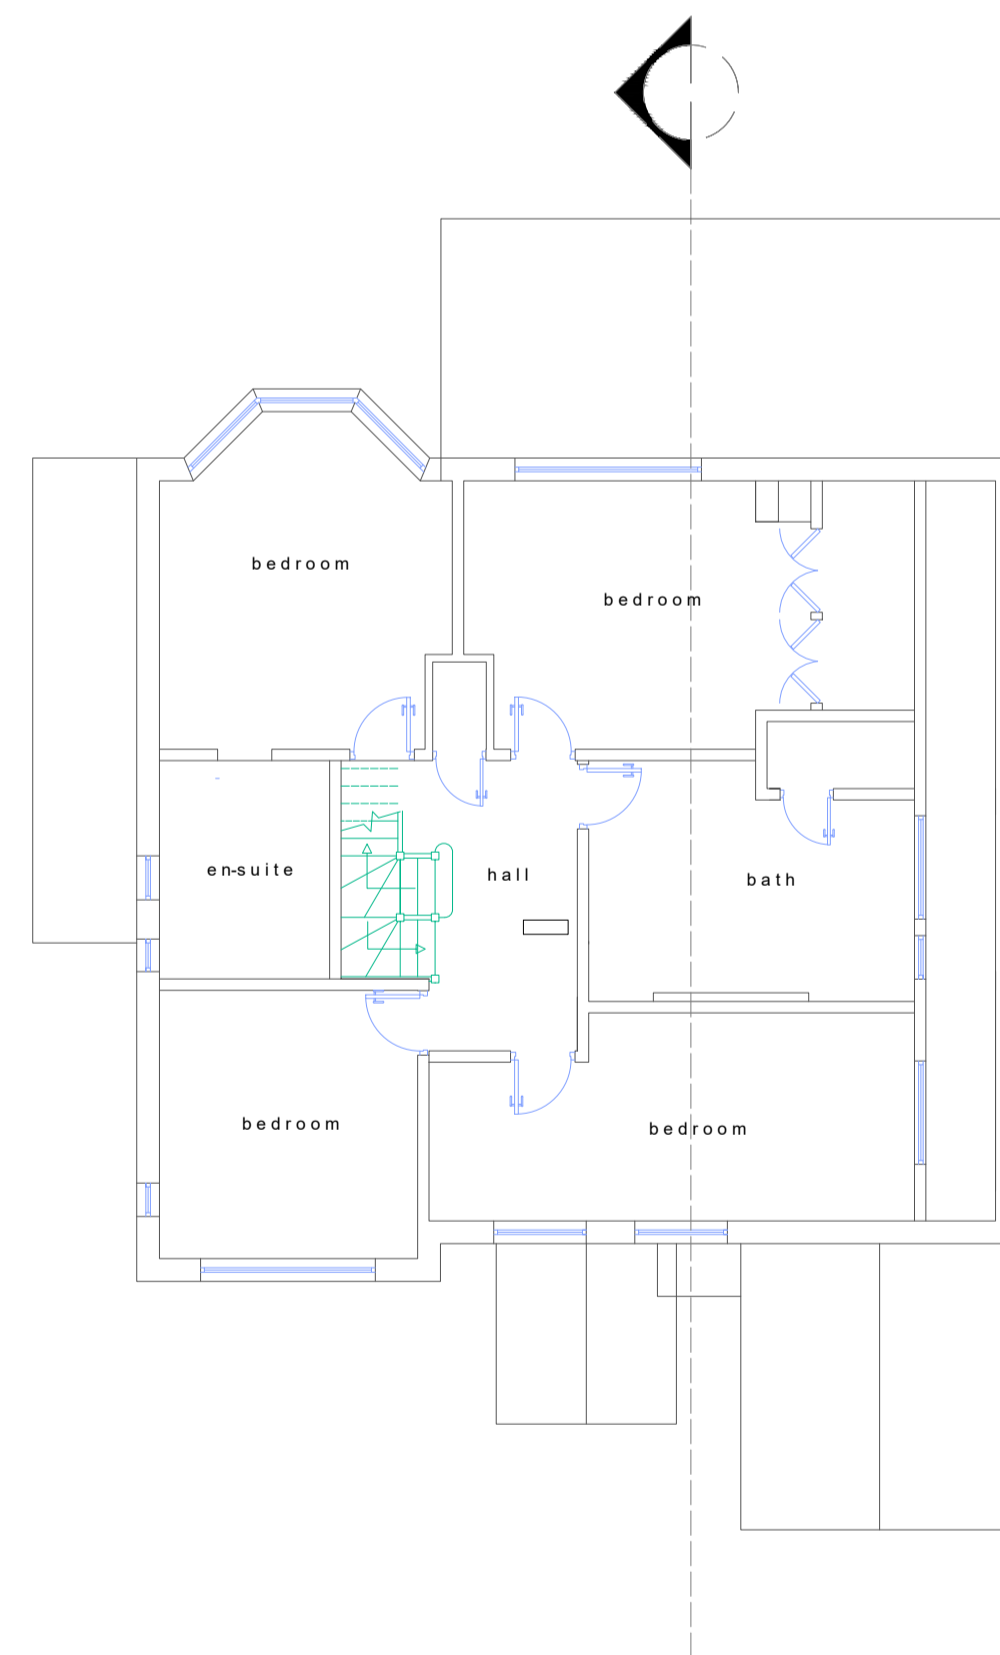

FIRST FLOOR PLAN

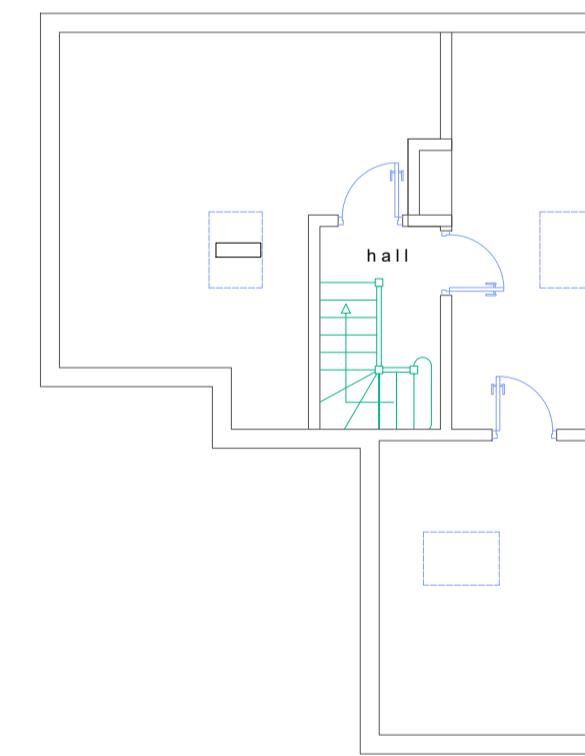

SECOND FLOOR PLAN

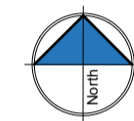

Project
Single storey rear extension and porch

Client
55 THE RIDGEWAY
CUFFLEY
POTTERS BAR
EN6 4BD

Drawing Title
PROPOSED PLANS
SECTION & ELEVATIONS

Scale 1:100 / 1:50 @ A1 SDS	Drawn JULY 2021	Checked --	Authorised --
-----------------------------------	--------------------	---------------	------------------

Drawing Number JULY2021_55TRW_02A	Rev A
--------------------------------------	----------