




FRONT ELEVATION




REAR ELEVATION




SIDE EAST ELEVATION

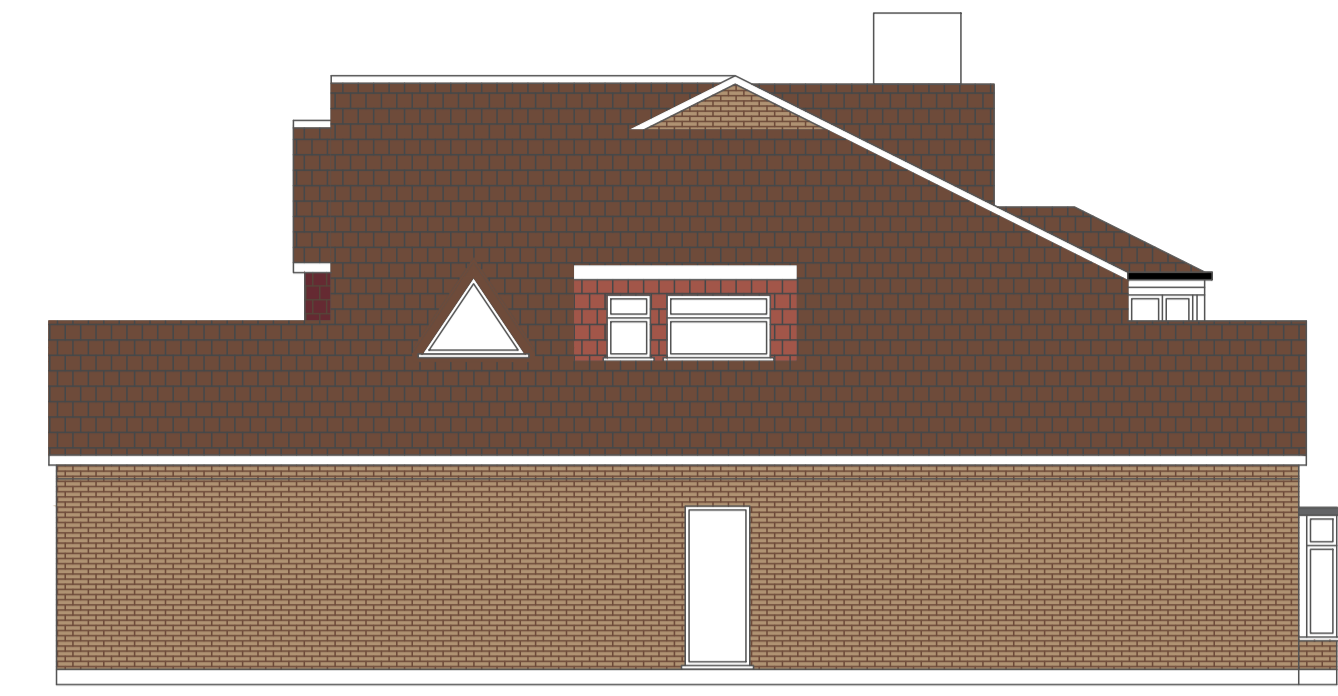


SIDE WEST ELEVATION

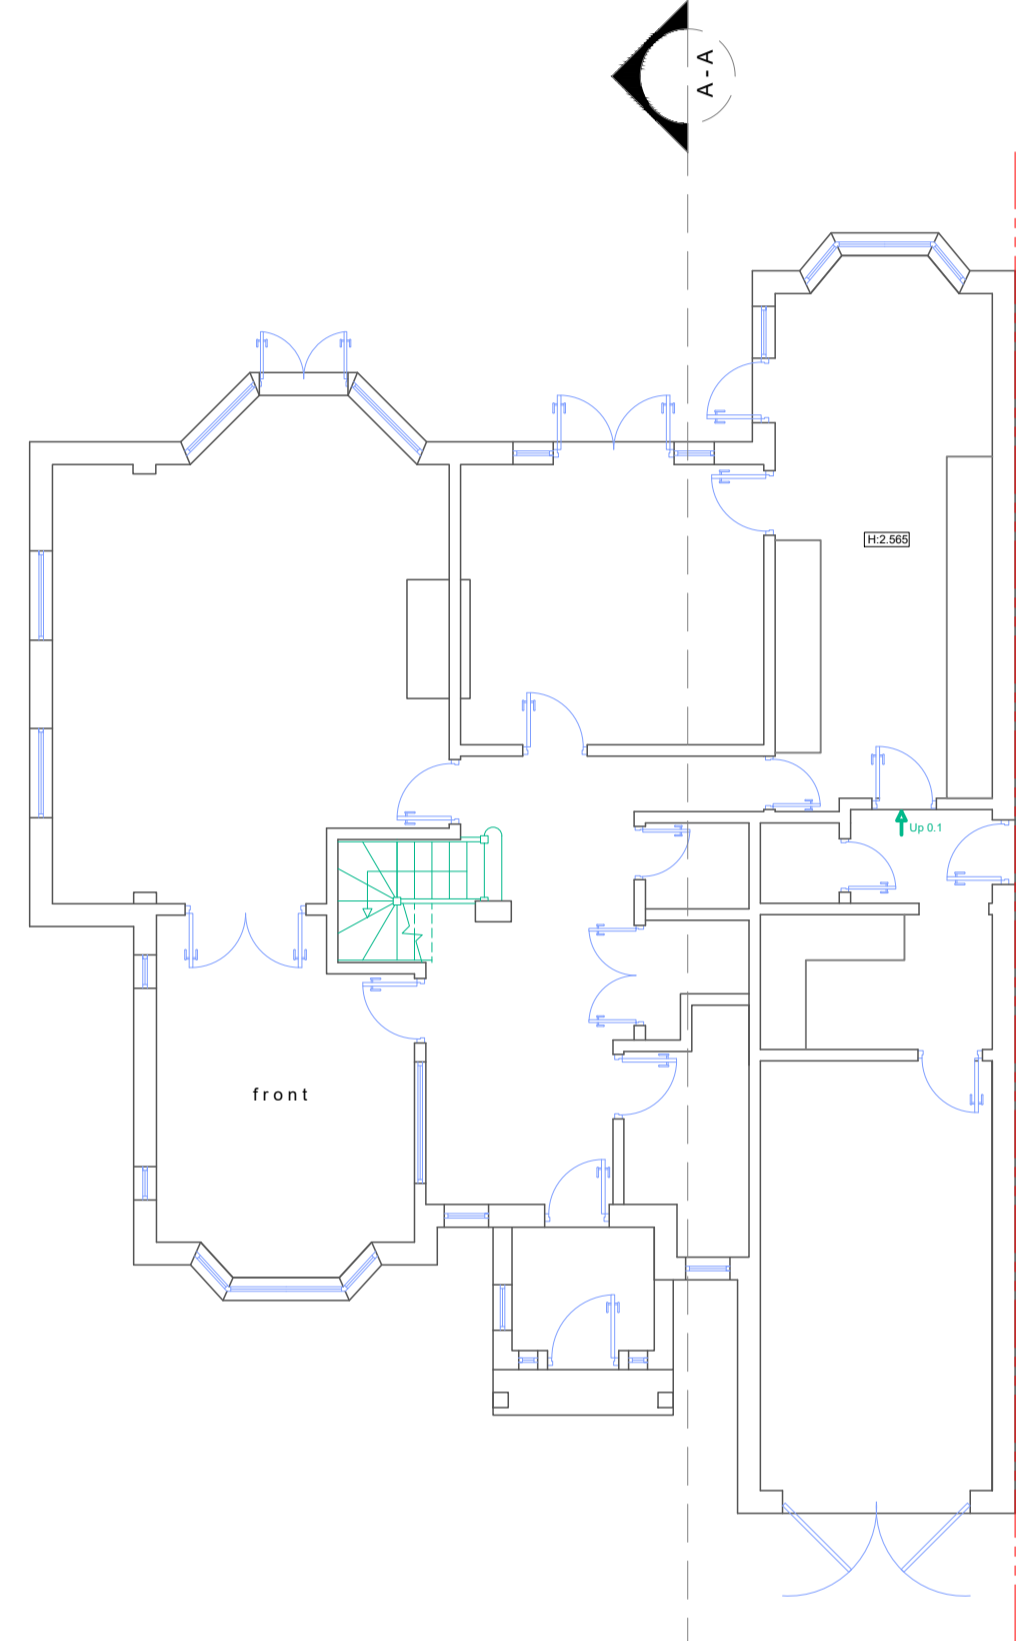


GROUND FLOOR PLAN

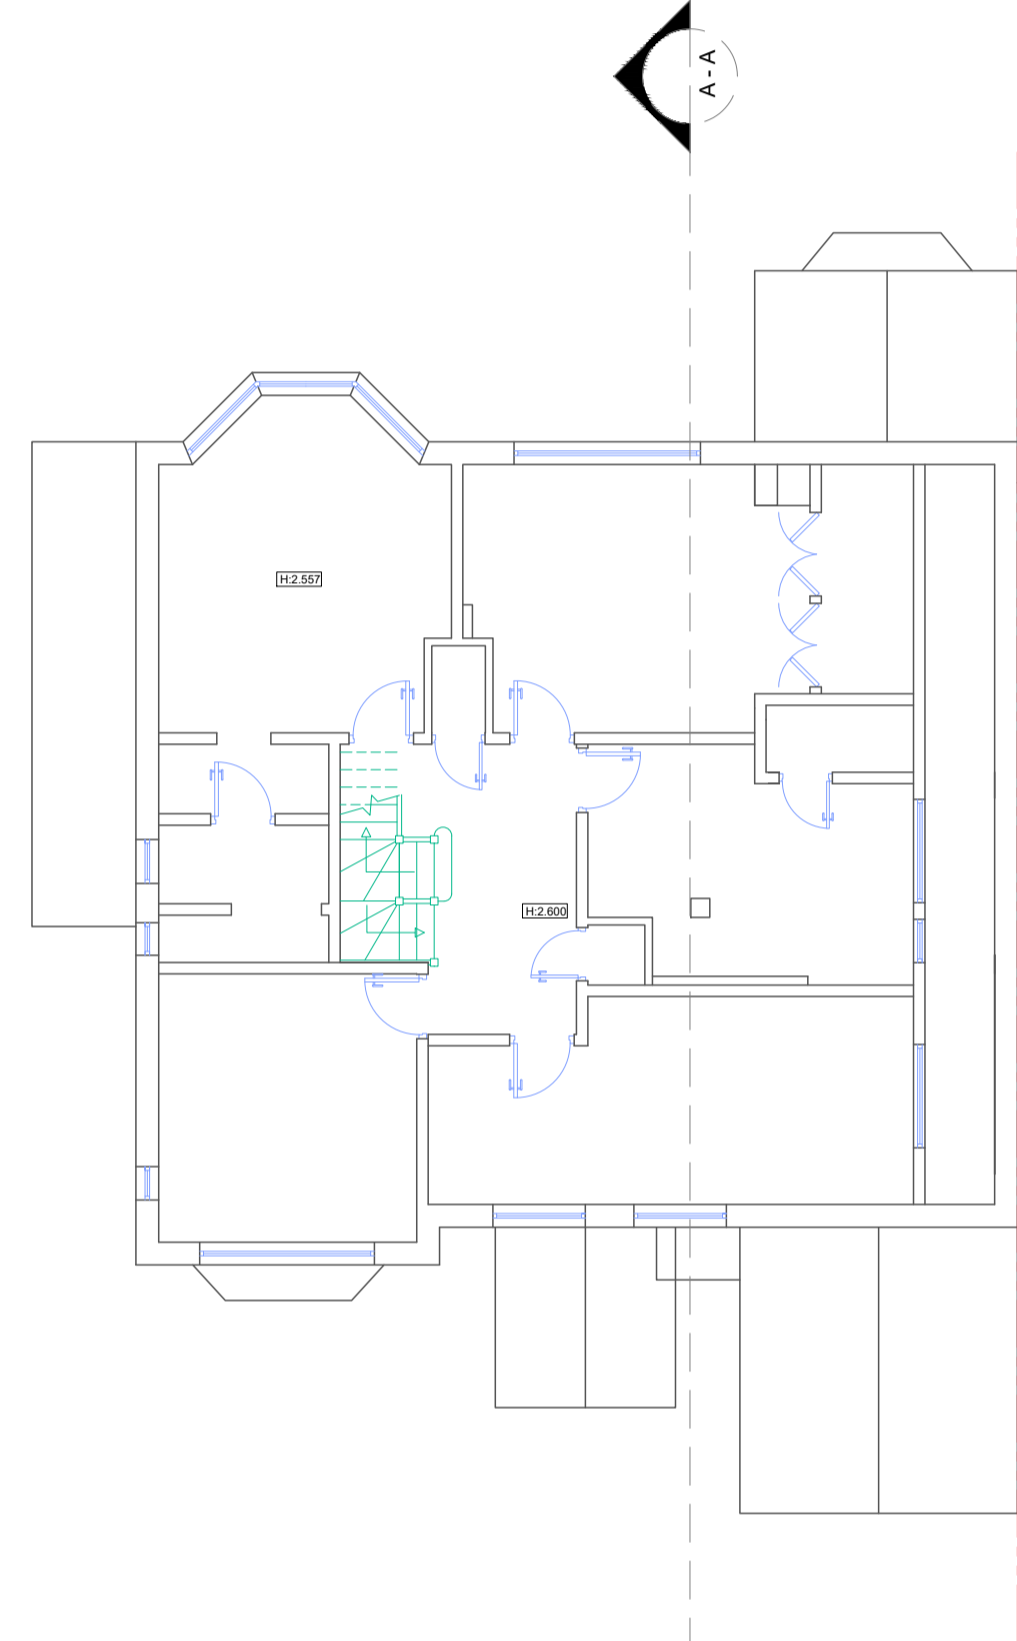


FIRST FLOOR PLAN

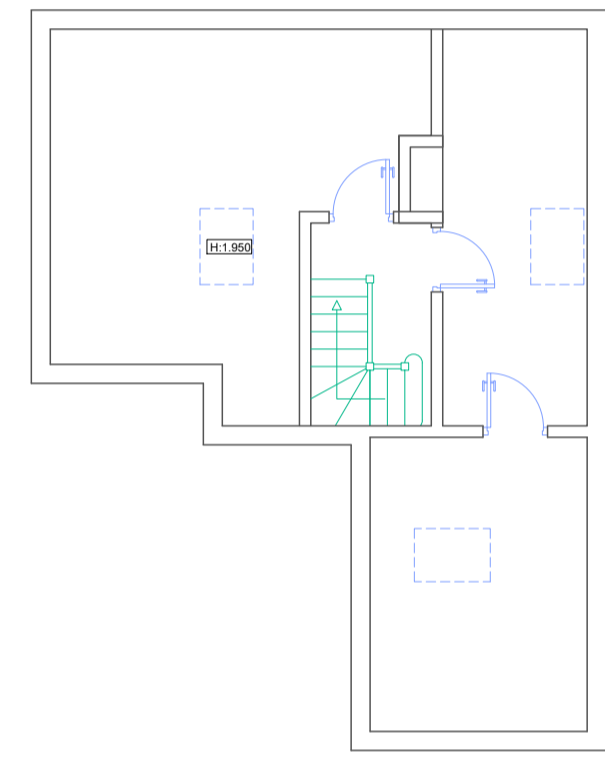

SECOND FLOOR PLAN

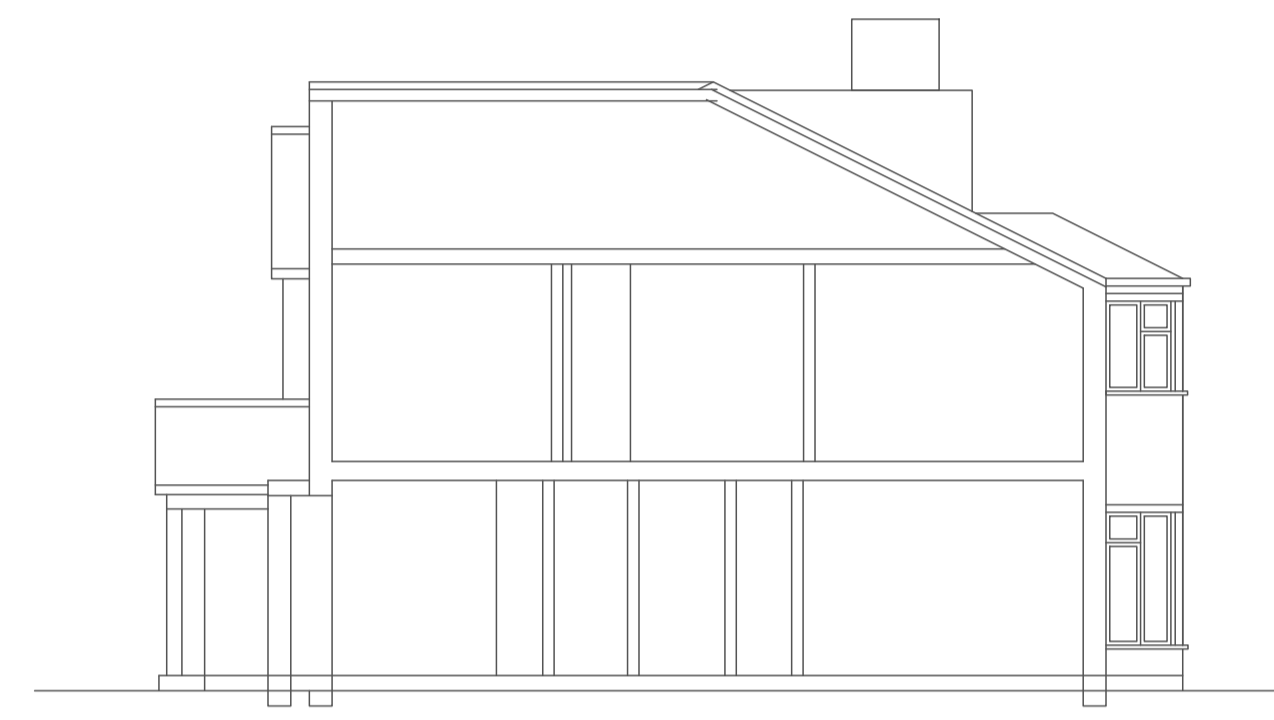


SECTION AA

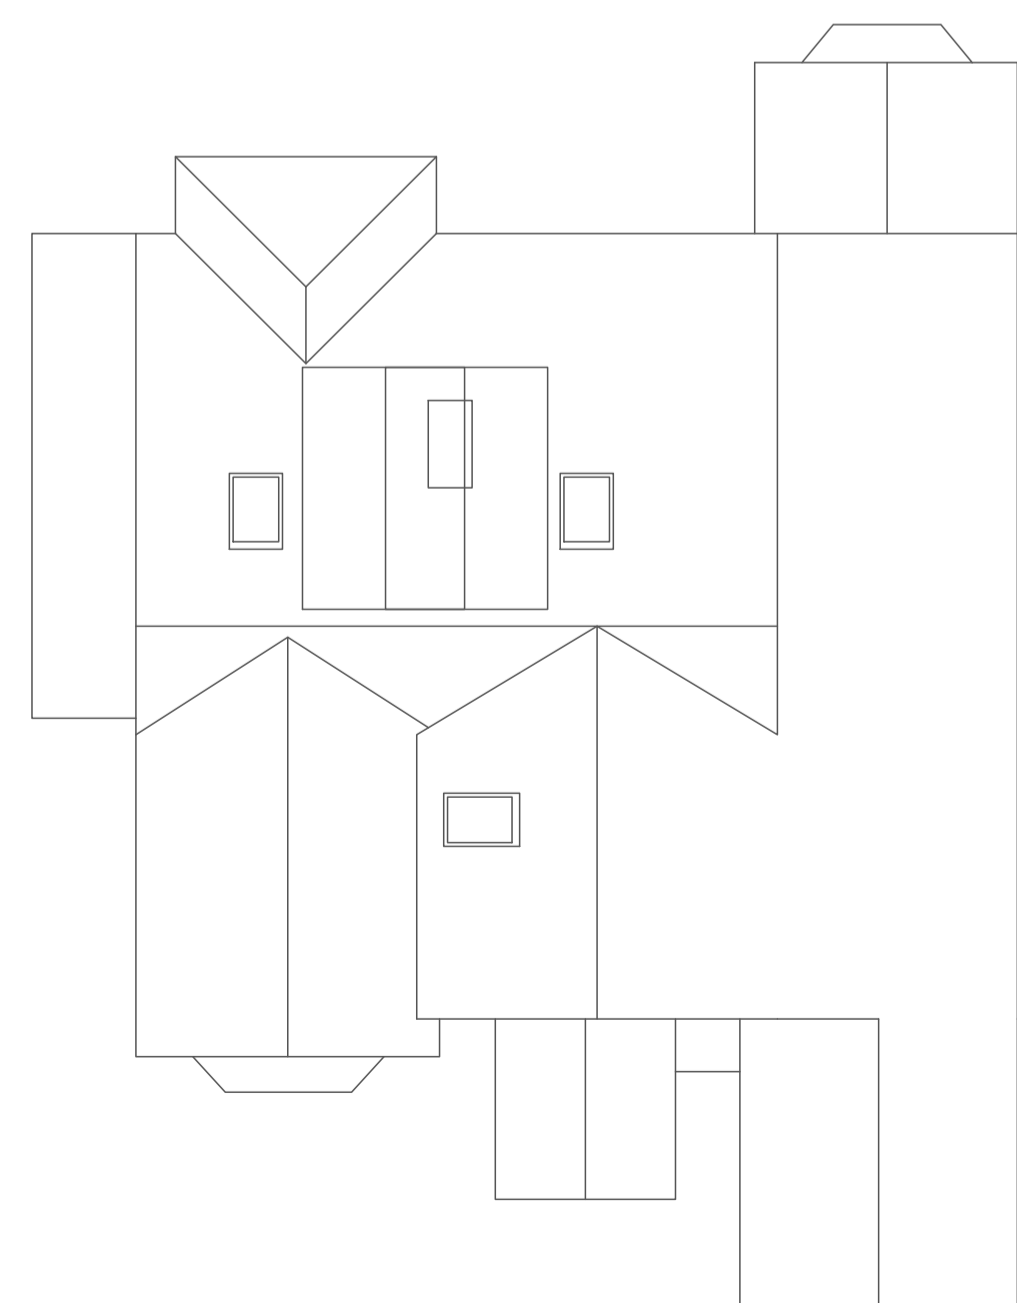

ROOF PLAN



BLOCK PLAN 1:500

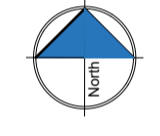

Project

Client
 55 THE RIDGEWAY
 CUFFLEY
 POTTERS BAR
 EN6 4BD

Drawing Title
 EXISTING PLANS
 SECTION & ELEVATIONS

| | | | |
|-----------------------------------|------------------------|---------------|------------------|
| Scale 1:100 / 1:50 @ A1 SDS | Drawn February 2022 | Checked -- | Authorised -- |
|-----------------------------------|------------------------|---------------|------------------|

| | |
|------------------------------------|----------|
| Drawing Number FEB2022_55TRW_01 | Rev - |
|------------------------------------|----------|