




FRONT ELEVATION




REAR ELEVATION




SIDE EAST ELEVATION

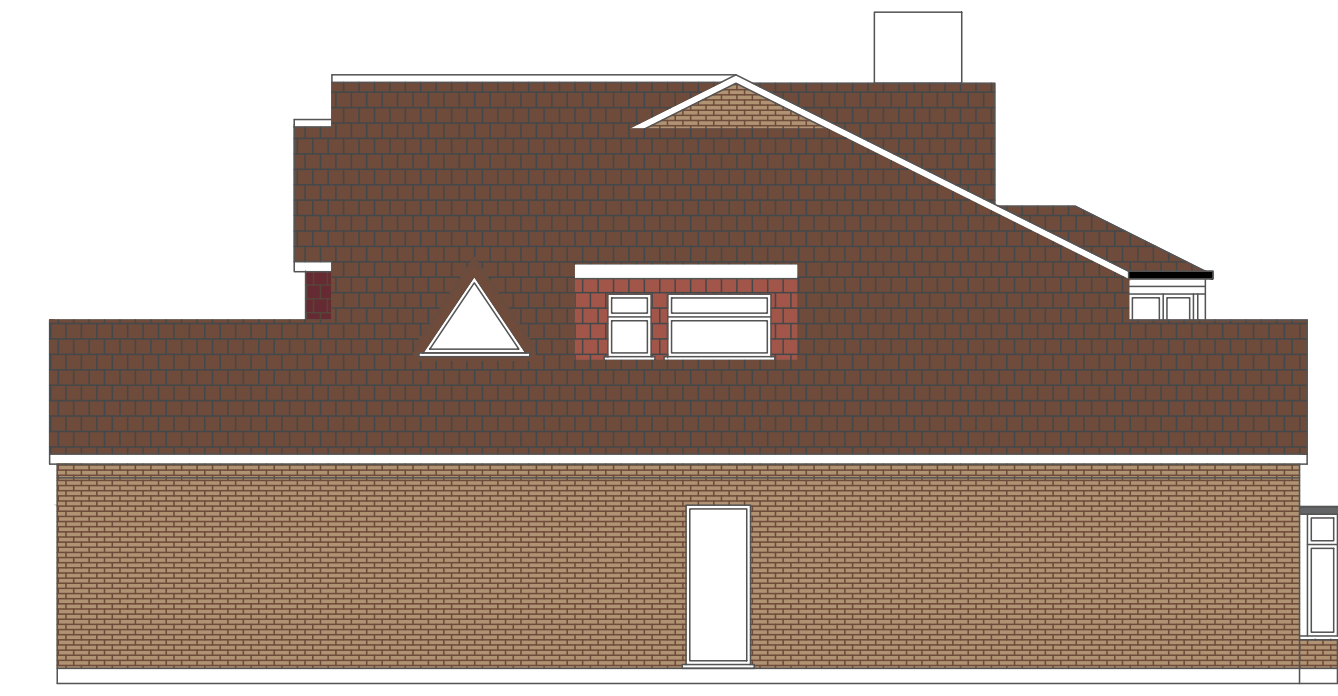


SIDE WEST ELEVATION

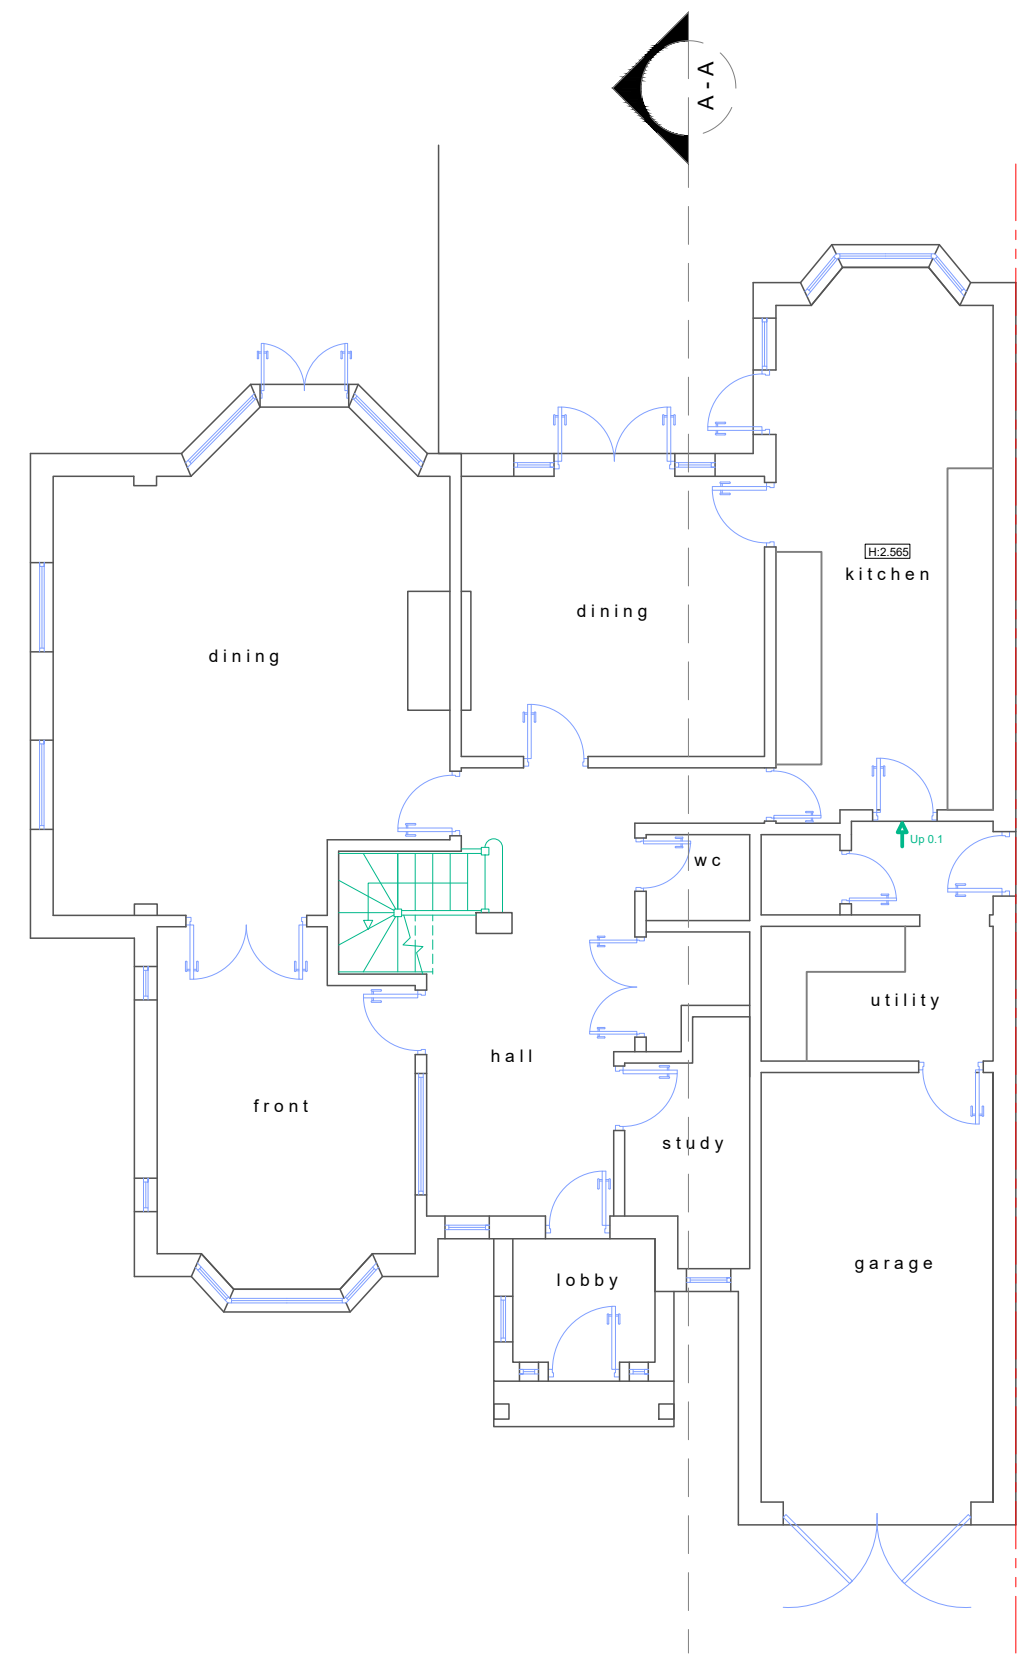


GROUND FLOOR PLAN

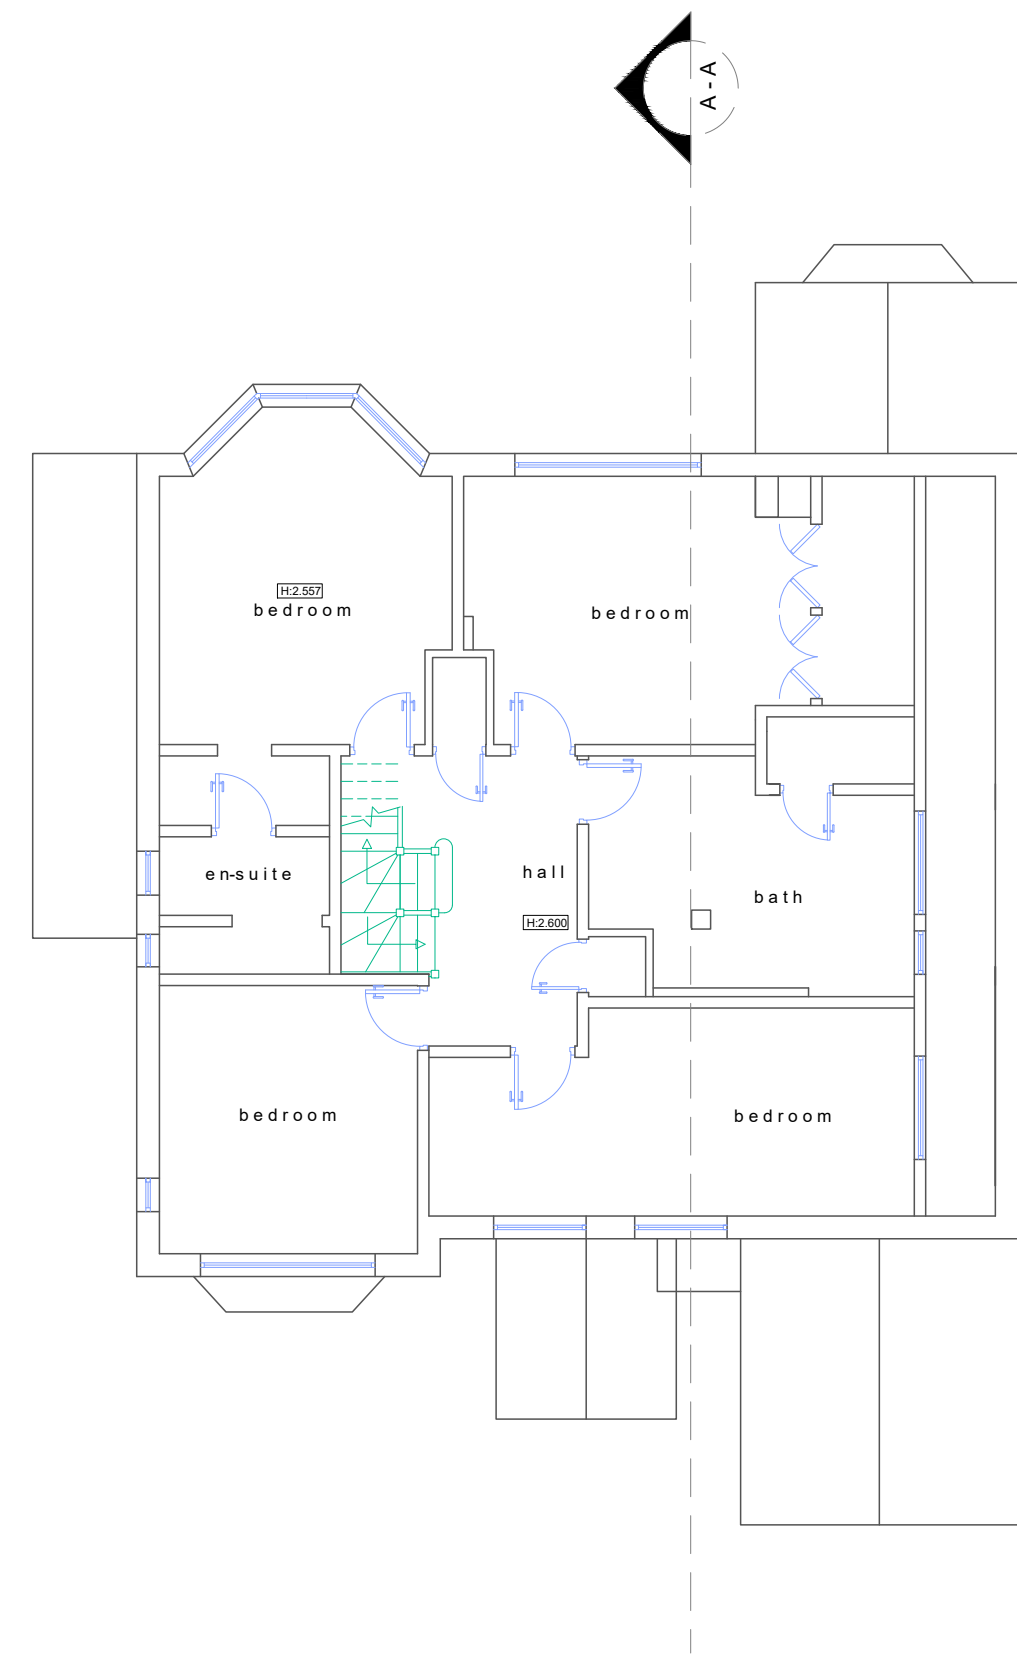


FIRST FLOOR PLAN

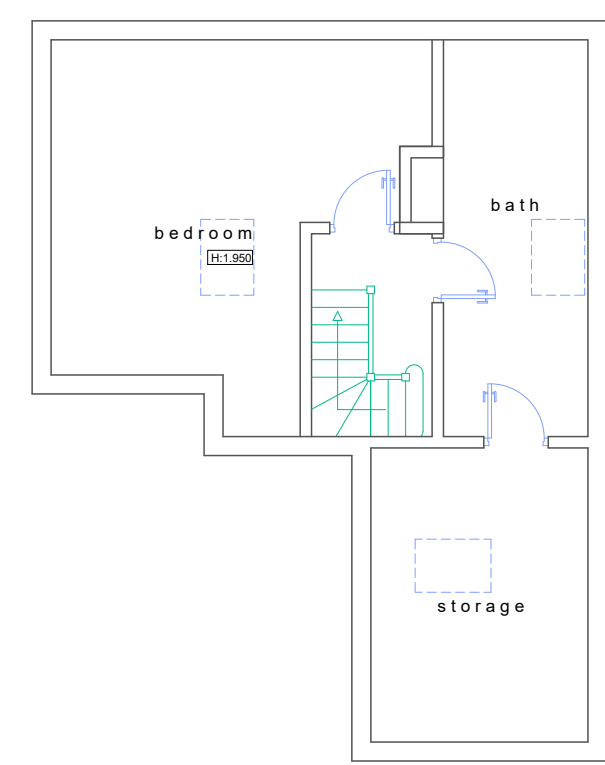



SECOND FLOOR PLAN

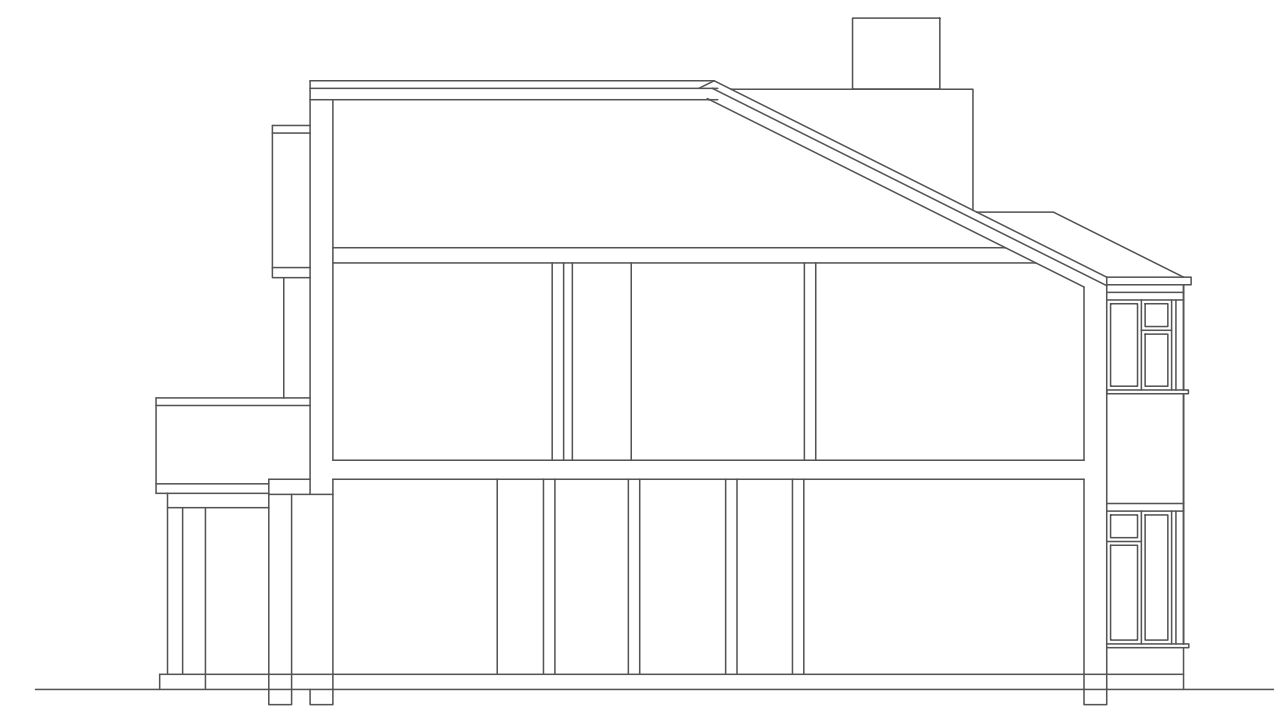

SECTION AA

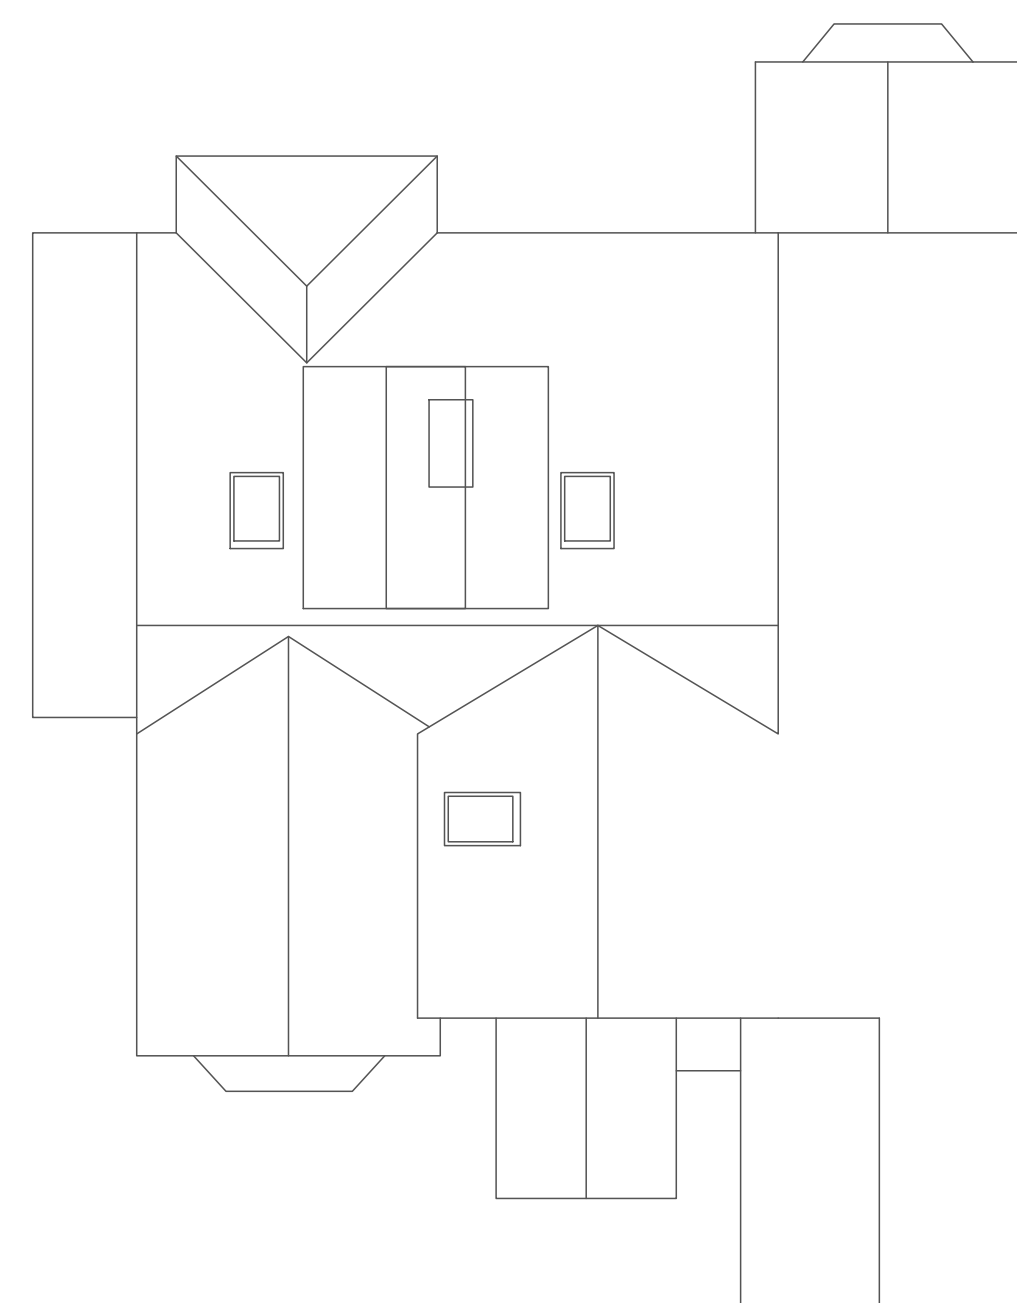

ROOF PLAN

 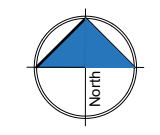

Project

Client  
55 THE RIDGEWAY  
CUFFLEY  
POTTERS BAR  
EN6 4BD

Drawing Title  
EXISTING PLANS  
SECTION & ELEVATIONS

Scale	Drawn	Checked	Authorised
1:100 / 1:50	--	--	--
@ A1 SDS	NOV 2021	--	--

Drawing Number	Rev
NOV2021_55TRW_01	-