





FRONT ELEVATION





REAR ELEVATION

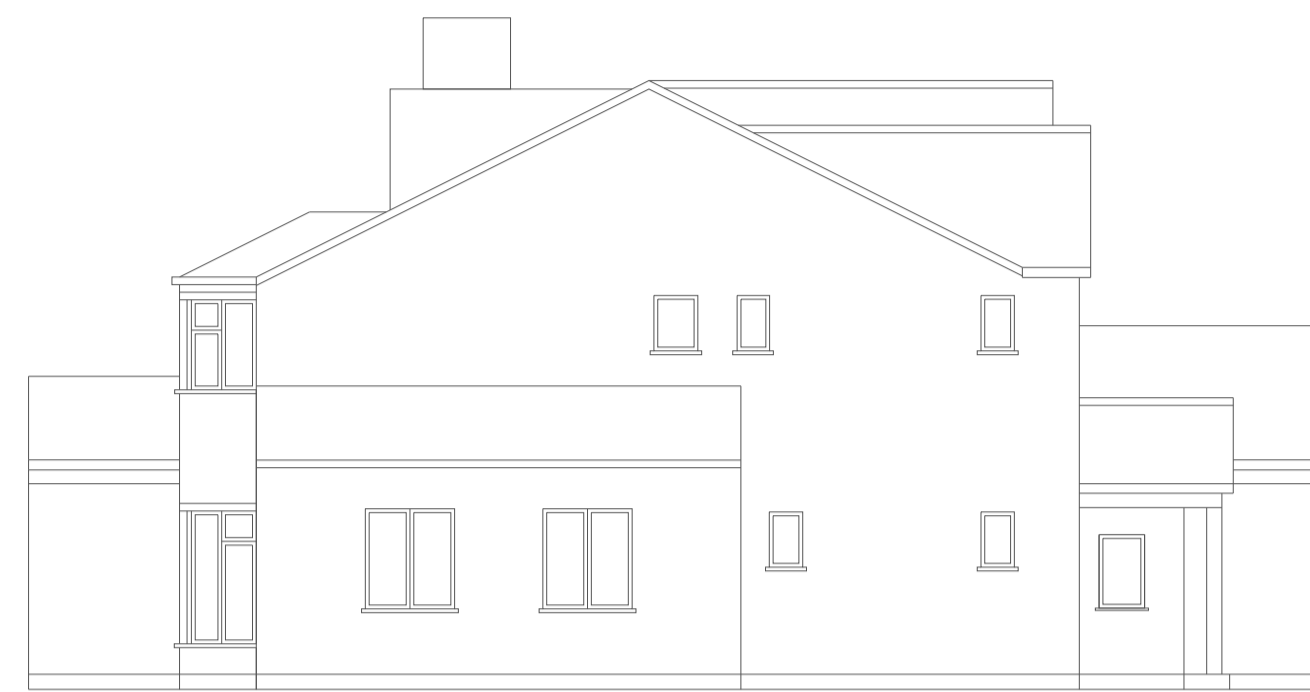


SIDE EAST ELEVATION

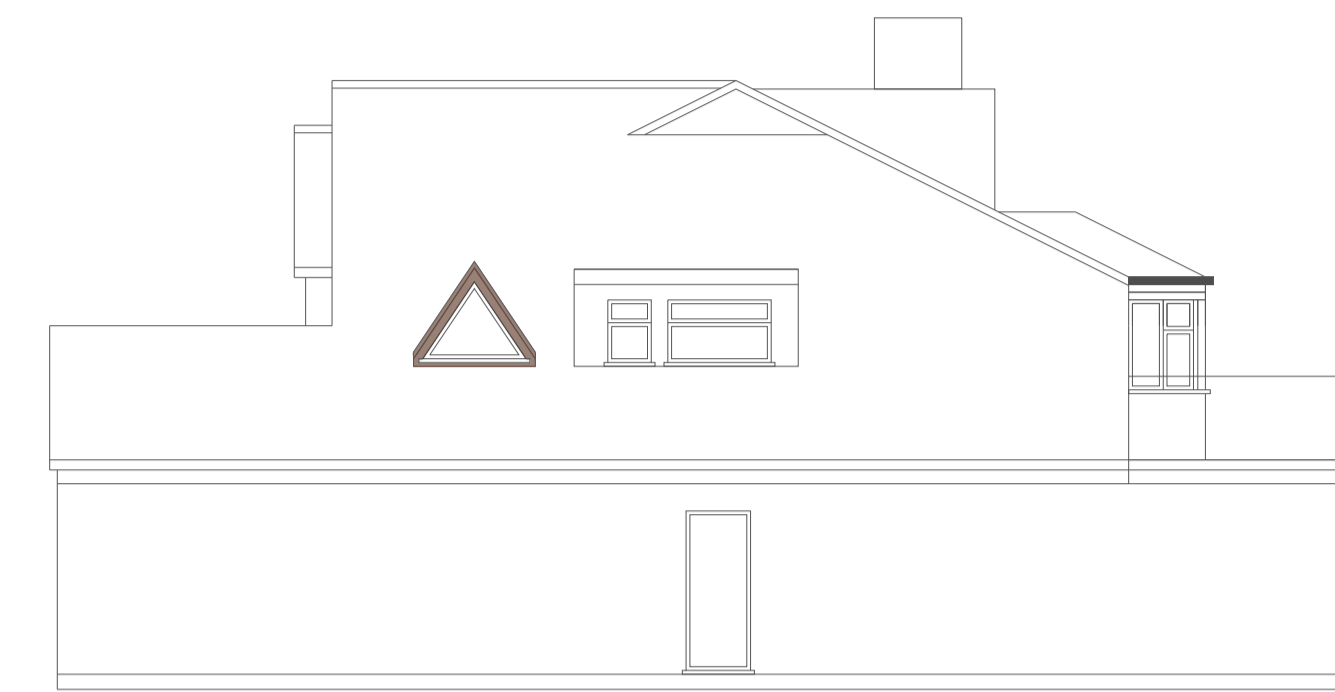


SIDE WEST ELEVATION

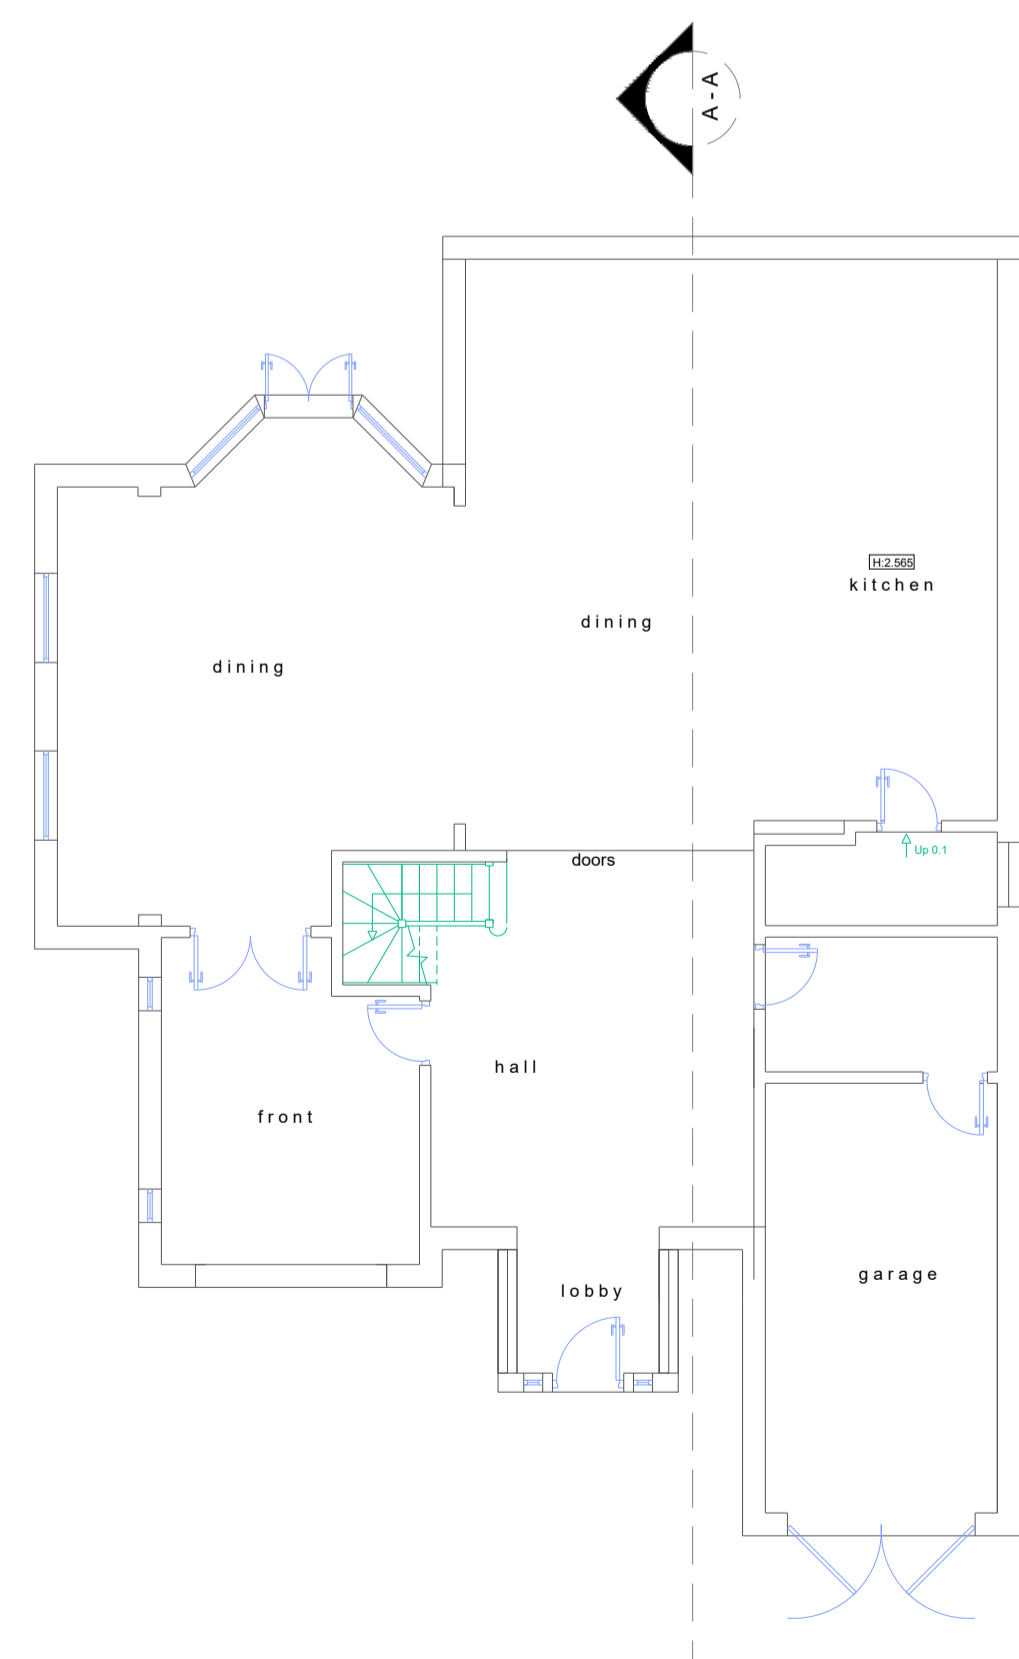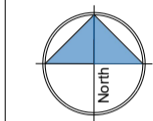

GROUND FLOOR PLAN

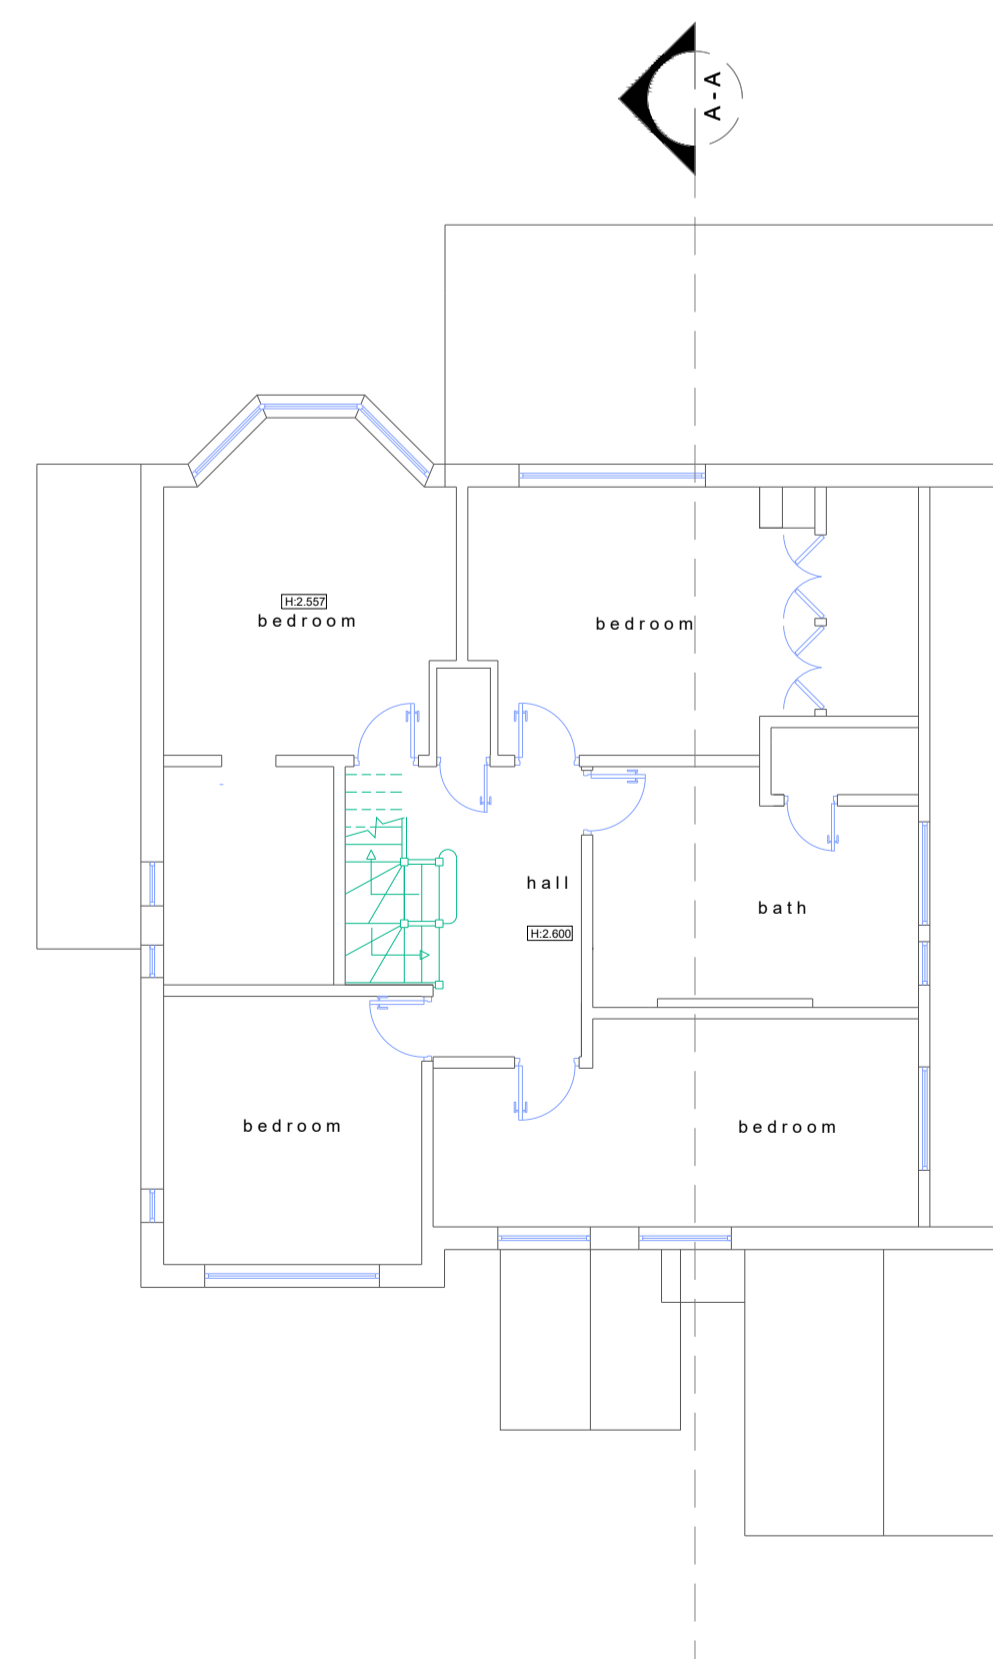

FIRST FLOOR PLAN

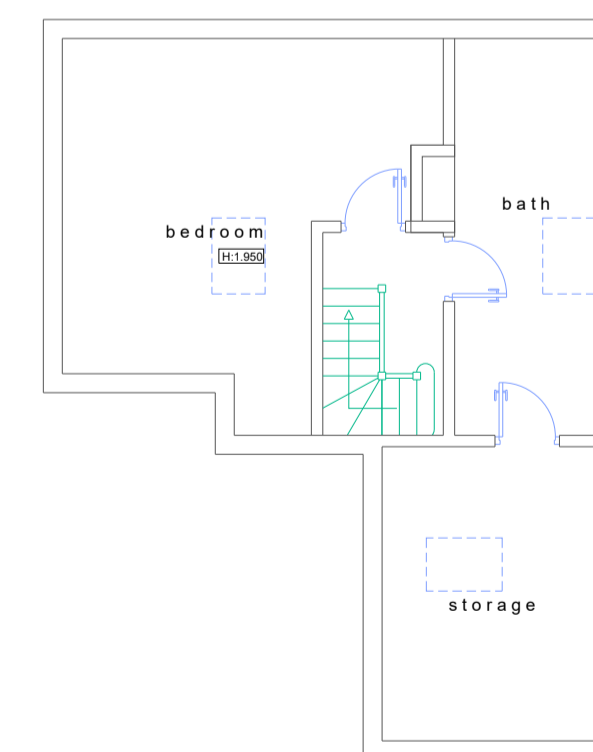

SECOND FLOOR PLAN



Project  
Single storey rear extension and porch

Client  
55 THE RIDGEWAY  
CUFFLEY  
POTTERS BAR  
EN6 4BD

Drawing Title  
PROPOSED PLANS  
SECTION & ELEVATIONS

Scale 1:100 / 1:50 @ A1 SDS	Drawn JULY 2021	Checked --	Authorised --
-----------------------------------	--------------------	---------------	------------------

Drawing Number JULY2021_55TRW_02A	Rev -
--------------------------------------	----------