




FRONT ELEVATION




REAR ELEVATION




SIDE EAST ELEVATION

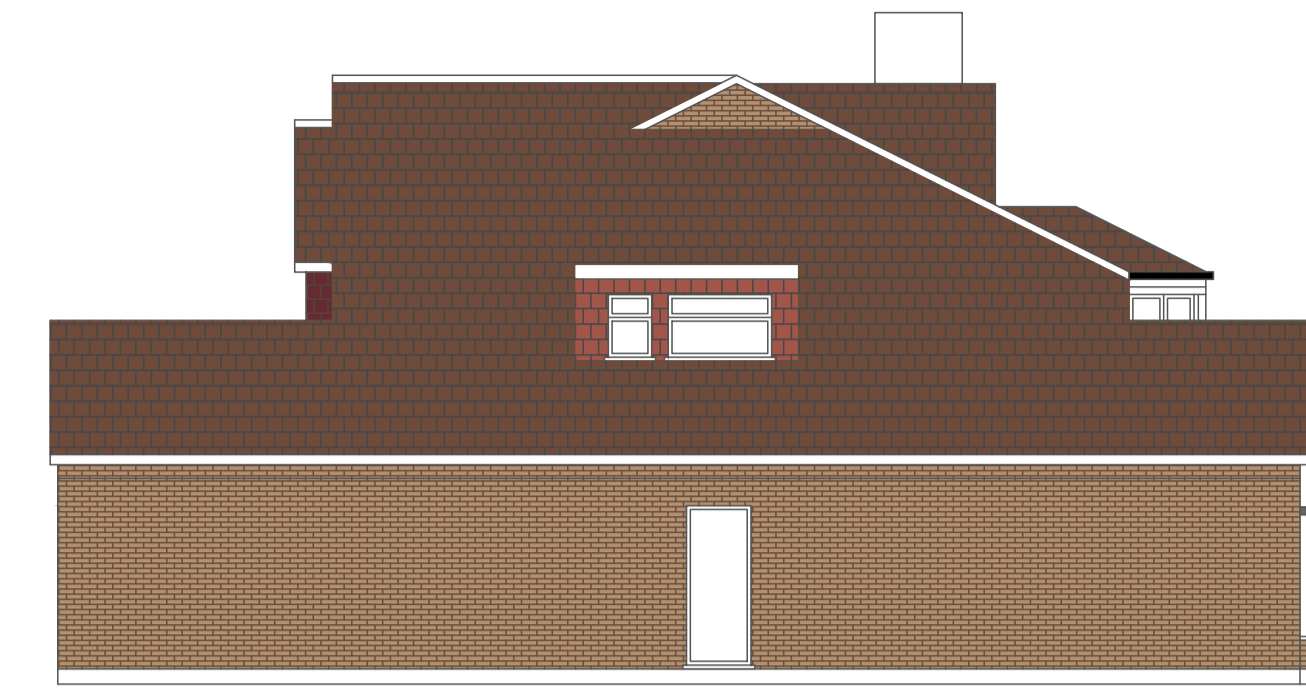


SIDE WEST ELEVATION

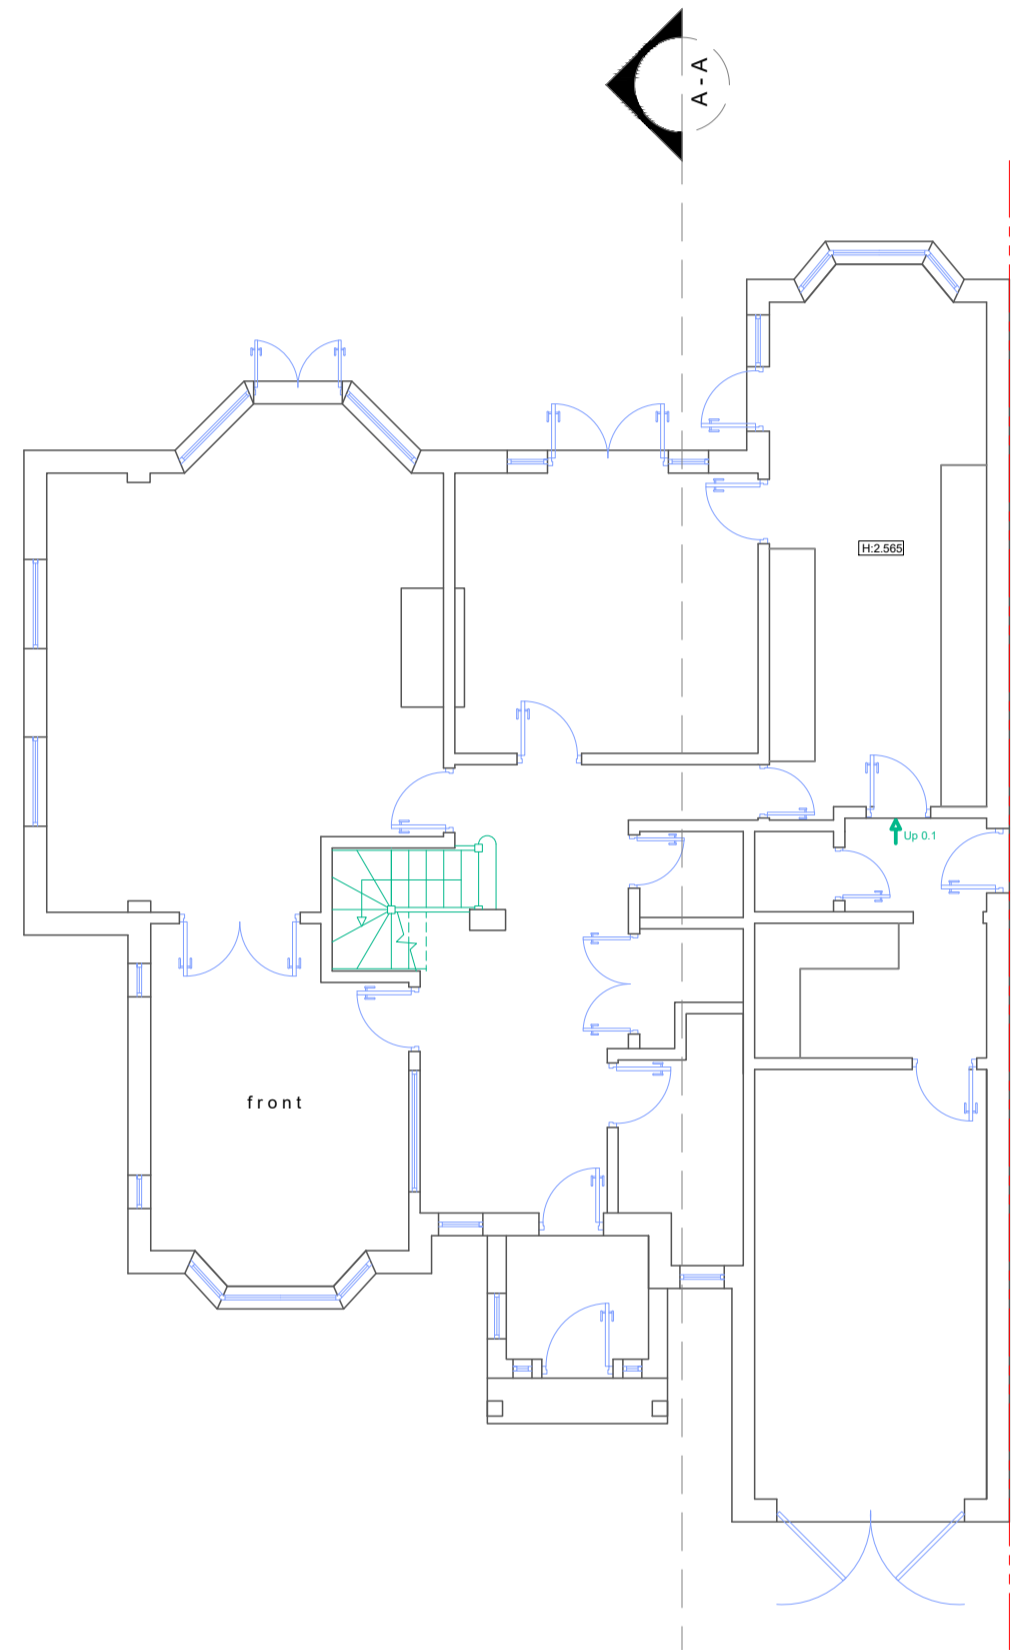


GROUND FLOOR PLAN

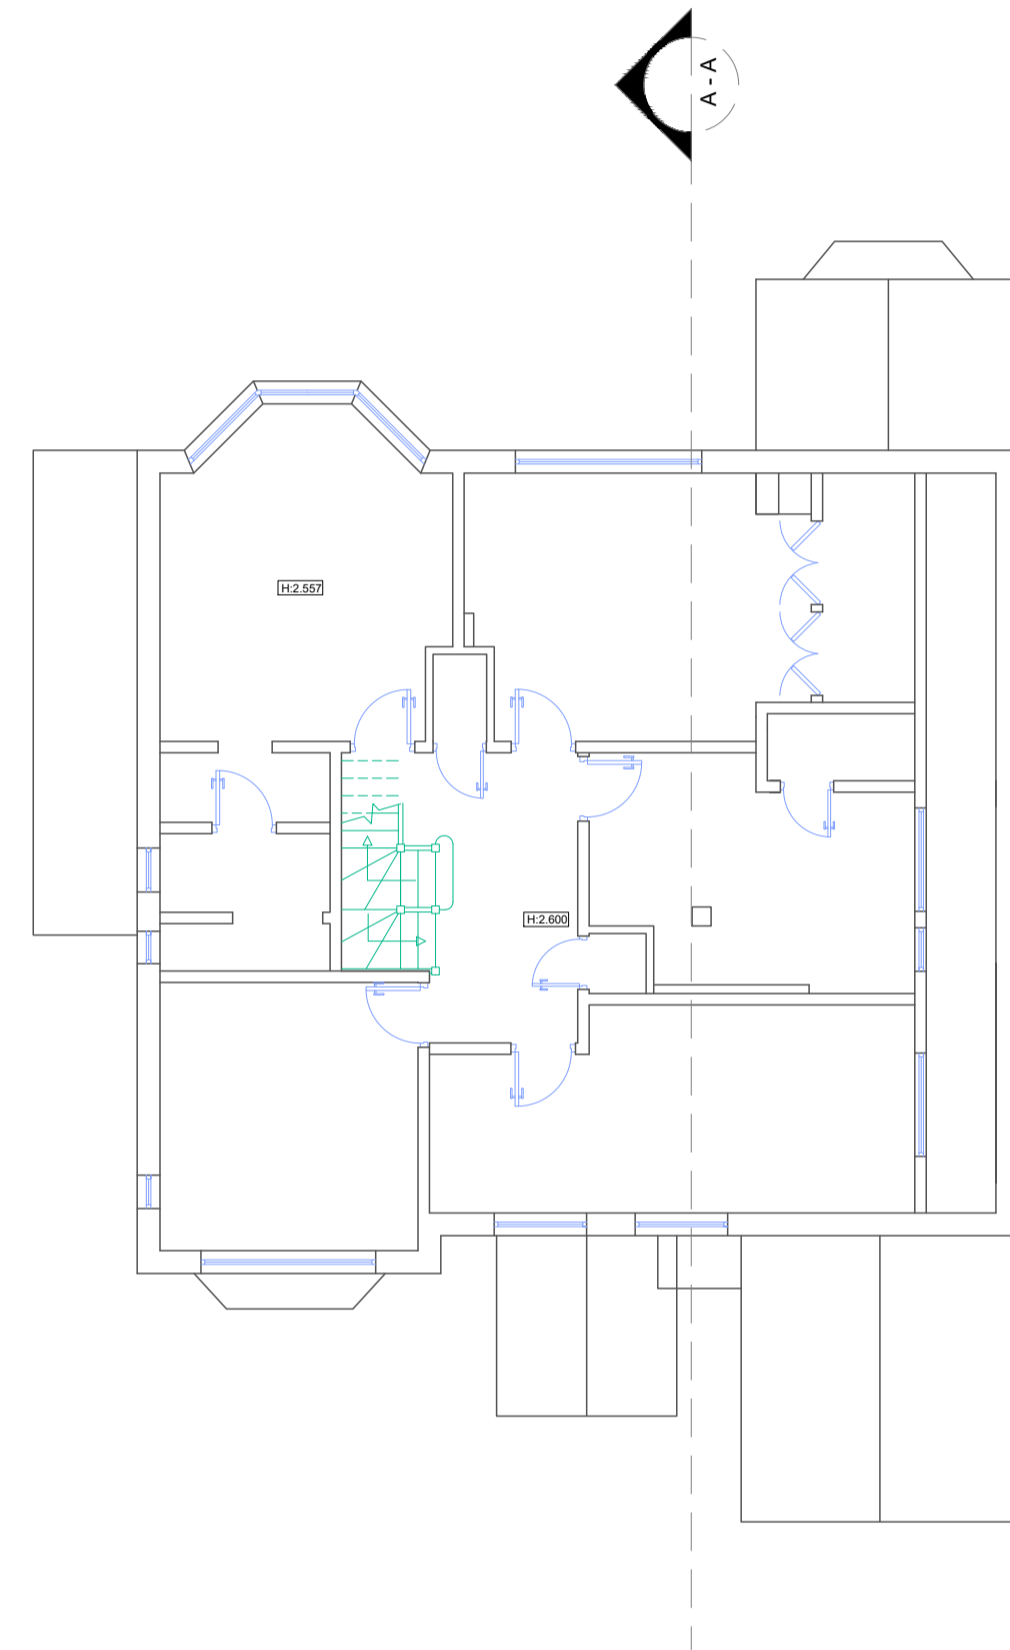


FIRST FLOOR PLAN

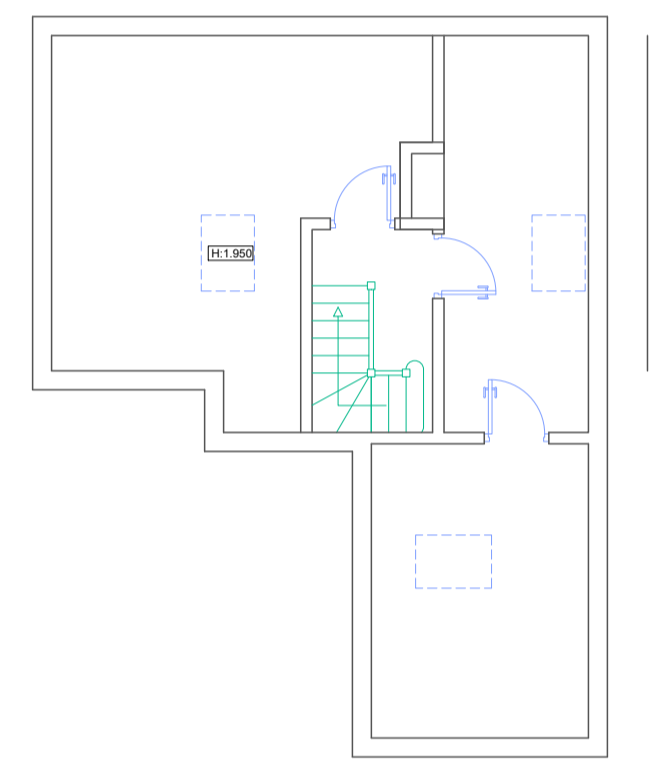

SECOND FLOOR PLAN

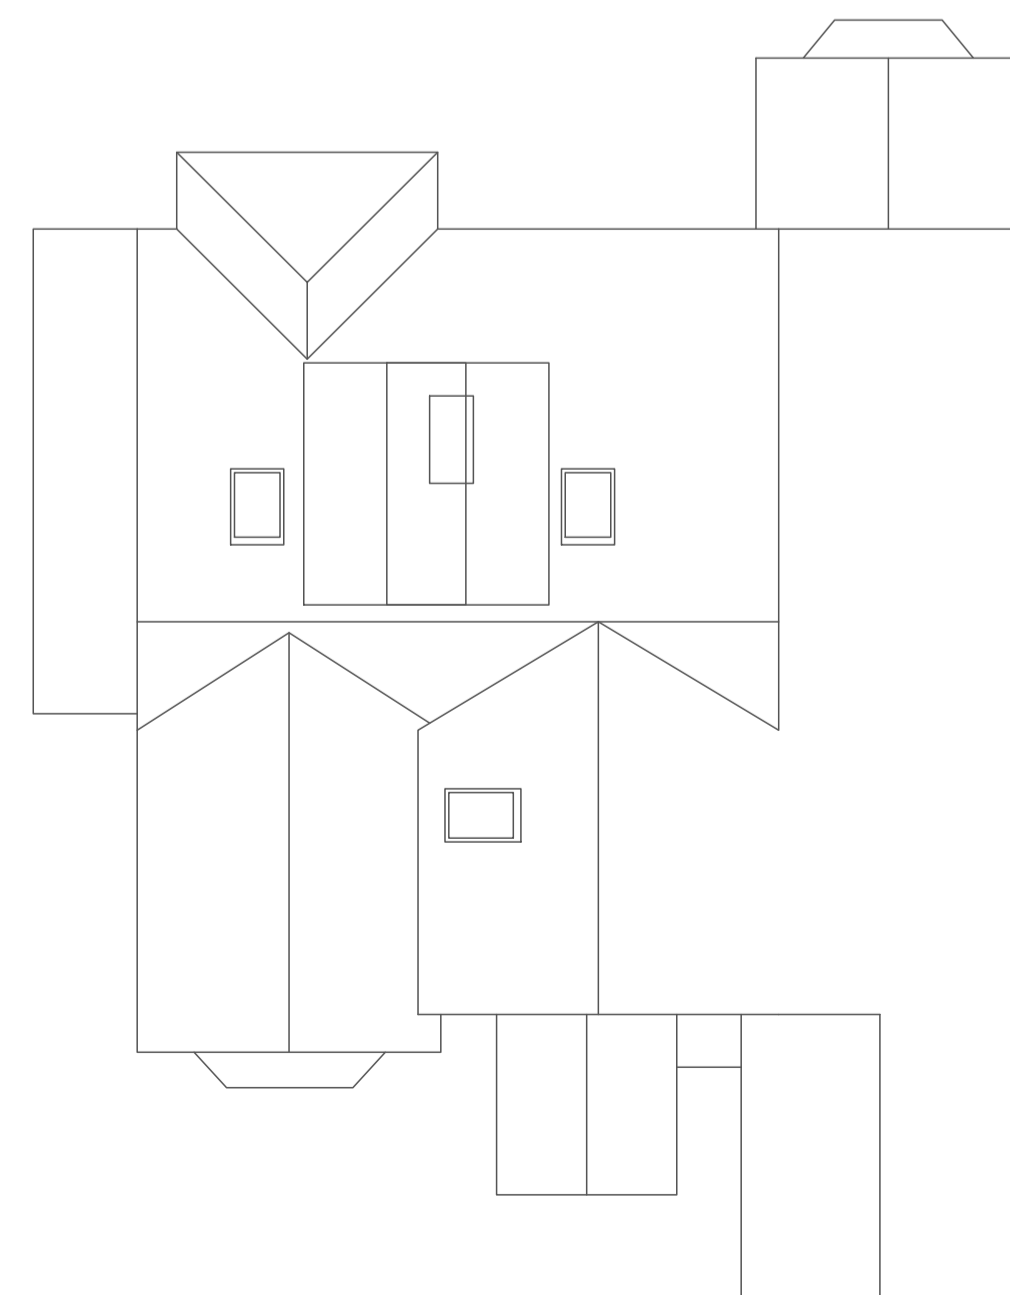


ROOF PLAN

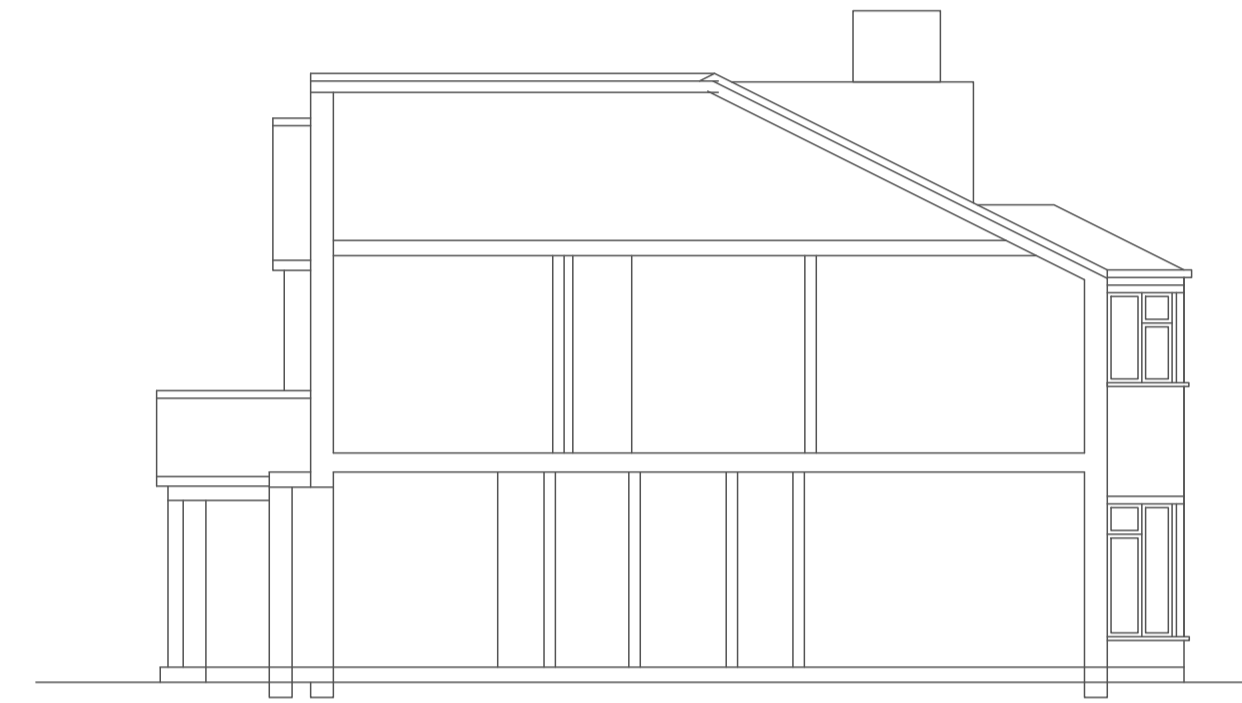

SECTION AA



BLOCK PLAN 1:500

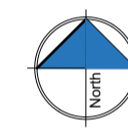

Project

Client  
 55 THE RIDGEWAY  
 CUFFLEY  
 POTTERS BAR  
 EN6 4BD

Drawing Title  
 EXISTING PLANS  
 SECTION & ELEVATIONS

Scale 1:100 / 1:50 @ A1 SDS	Drawn AUG2023	Checked --	Authorised --
-----------------------------------	------------------	---------------	------------------

Drawing Number AUG23_55TRW_01	Rev -
----------------------------------	----------