




FRONT ELEVATION




REAR ELEVATION




SIDE EAST ELEVATION

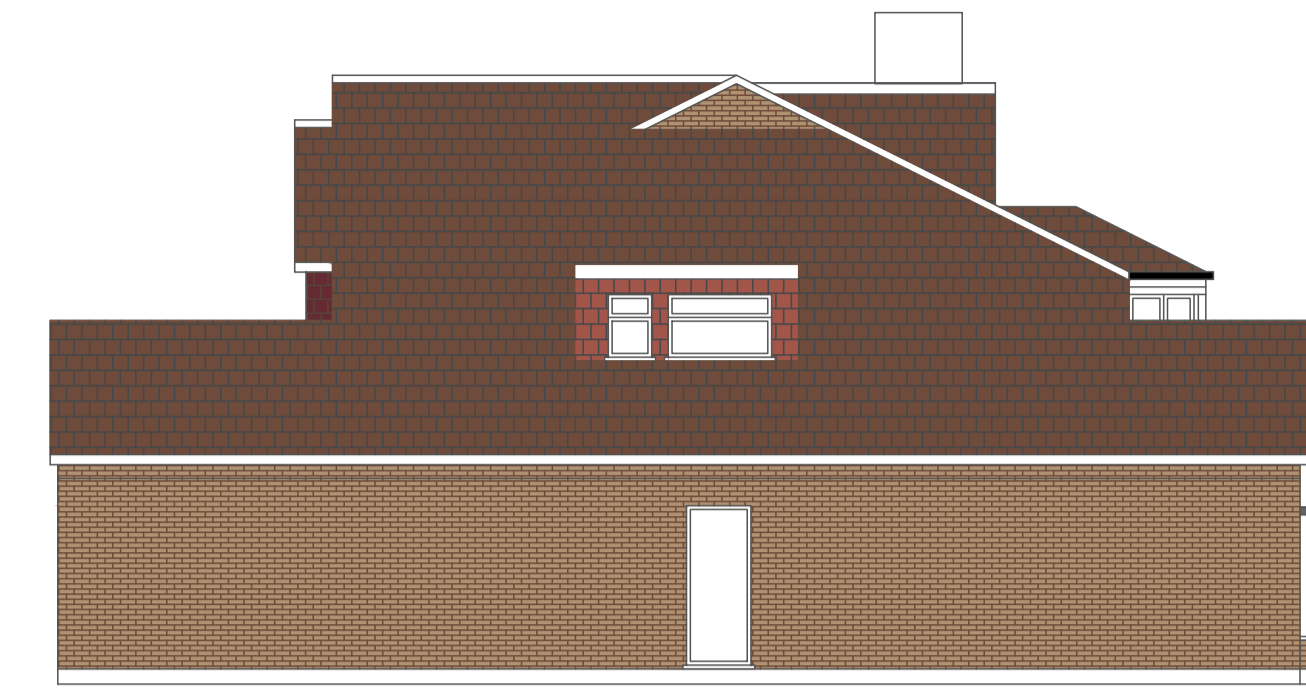


SIDE WEST ELEVATION

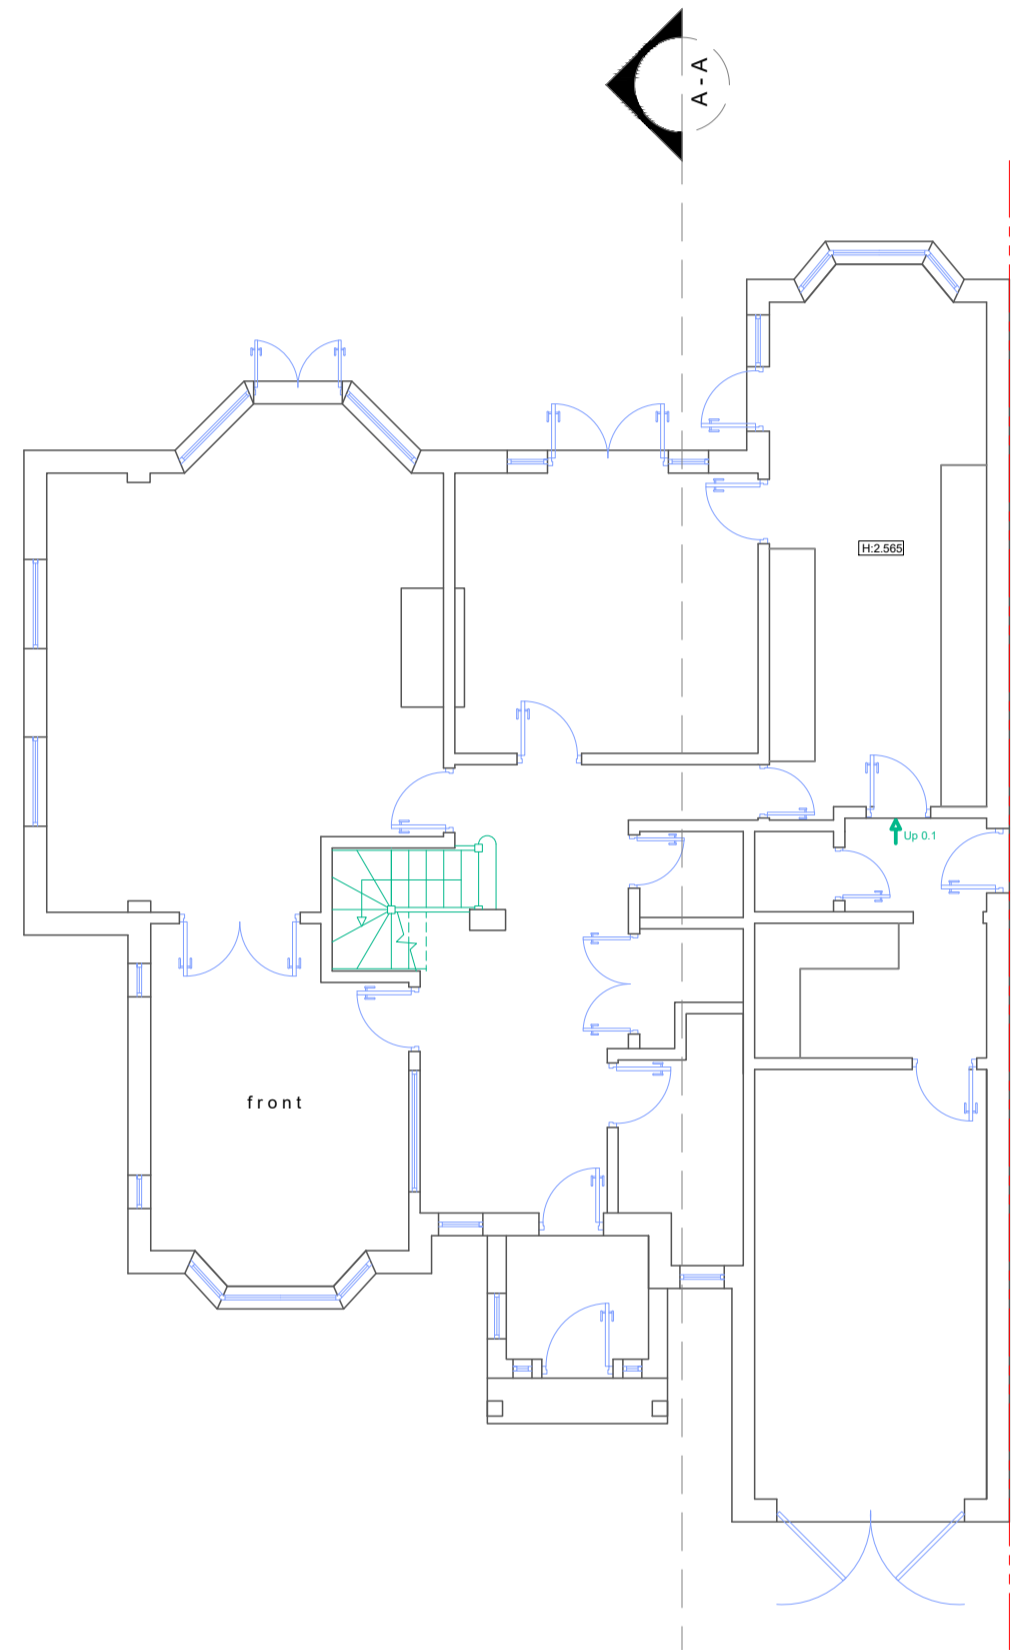


GROUND FLOOR PLAN

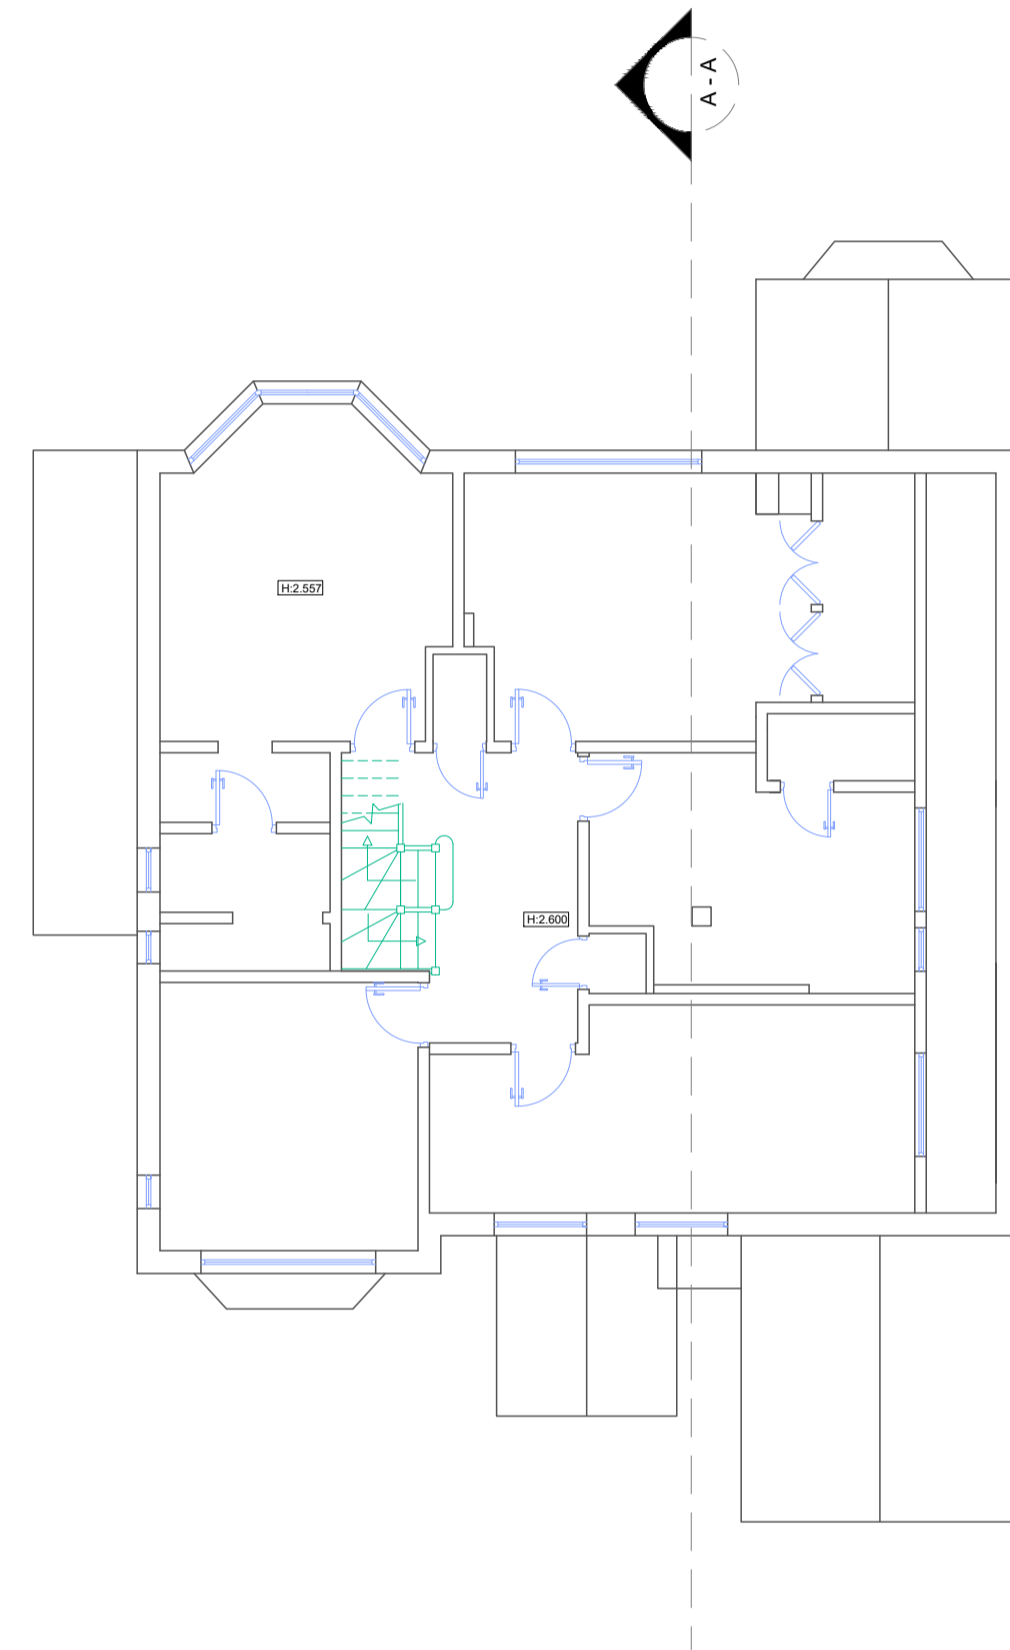


FIRST FLOOR PLAN

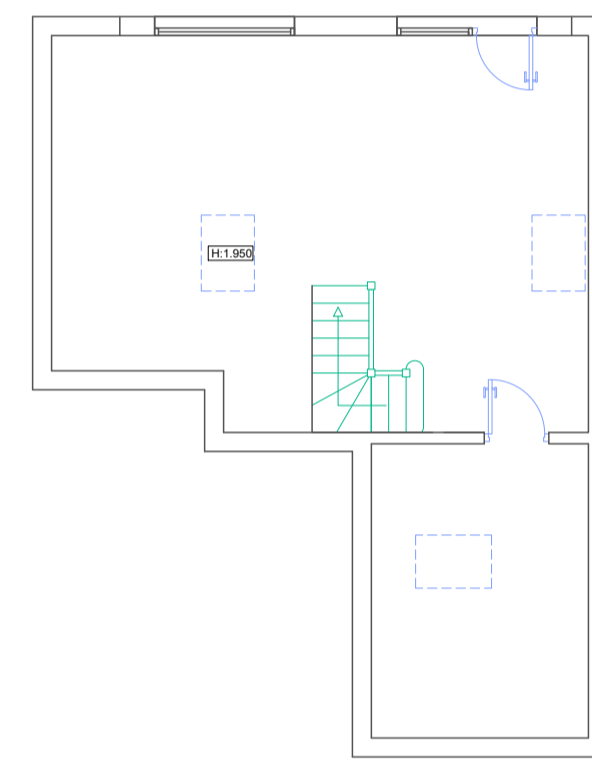

SECOND FLOOR PLAN

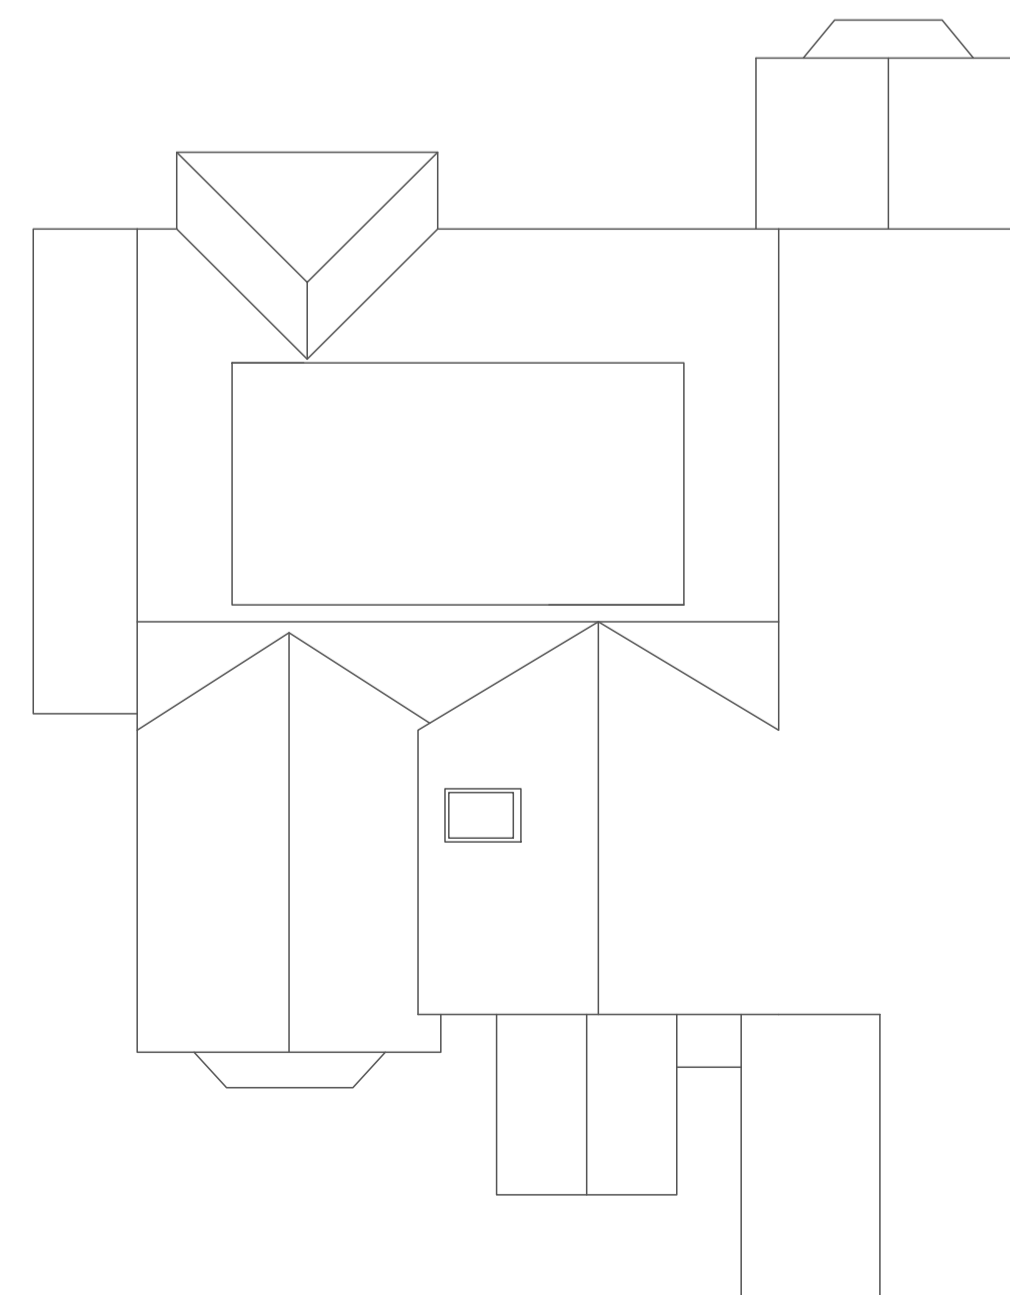


ROOF PLAN

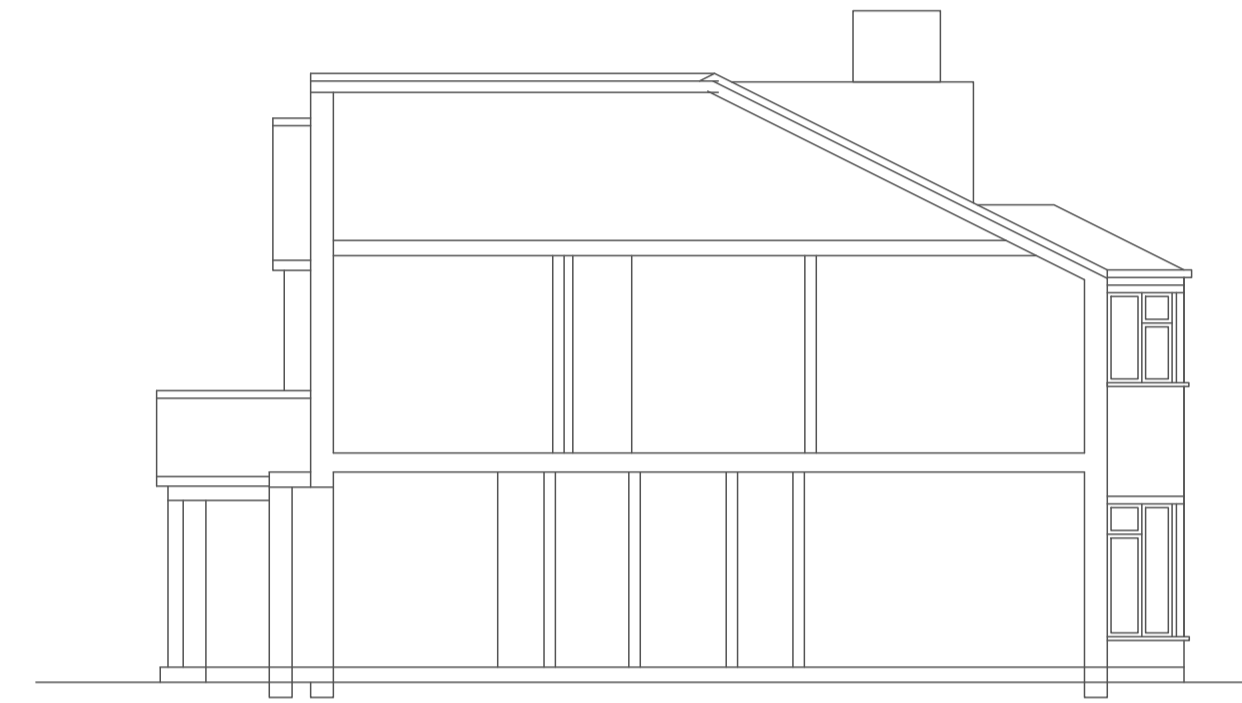

SECTION AA



BLOCK PLAN 1:500

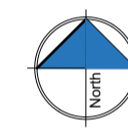

Project

Client
55 THE RIDGEWAY
CUFFLEY
POTTERS BAR
EN6 4BD

Drawing Title
PROPOSED PLANS
SECTION & ELEVATIONS

Scale: 1:100 / 1:50 @ A1 SDS	Drawn AUG2023	Checked --	Authorised --
------------------------------------	------------------	---------------	------------------

Drawing Number AUG2023_55TRW_02	Rev -
------------------------------------	----------