



GROUND FLOOR PLAN

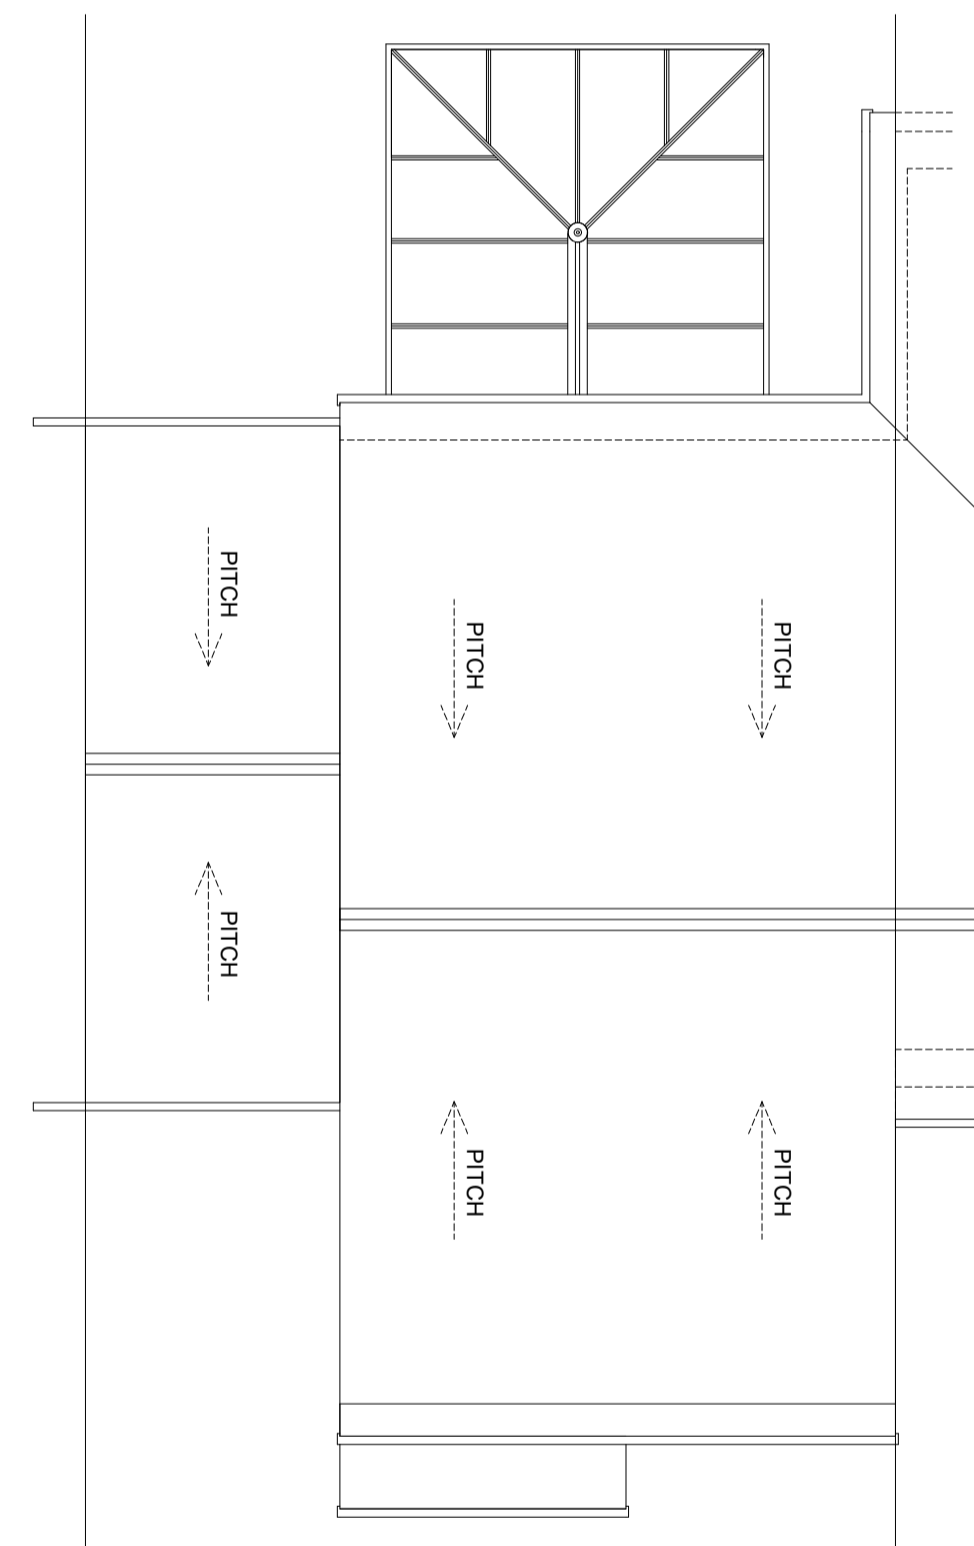


ROOF FLOOR PLAN

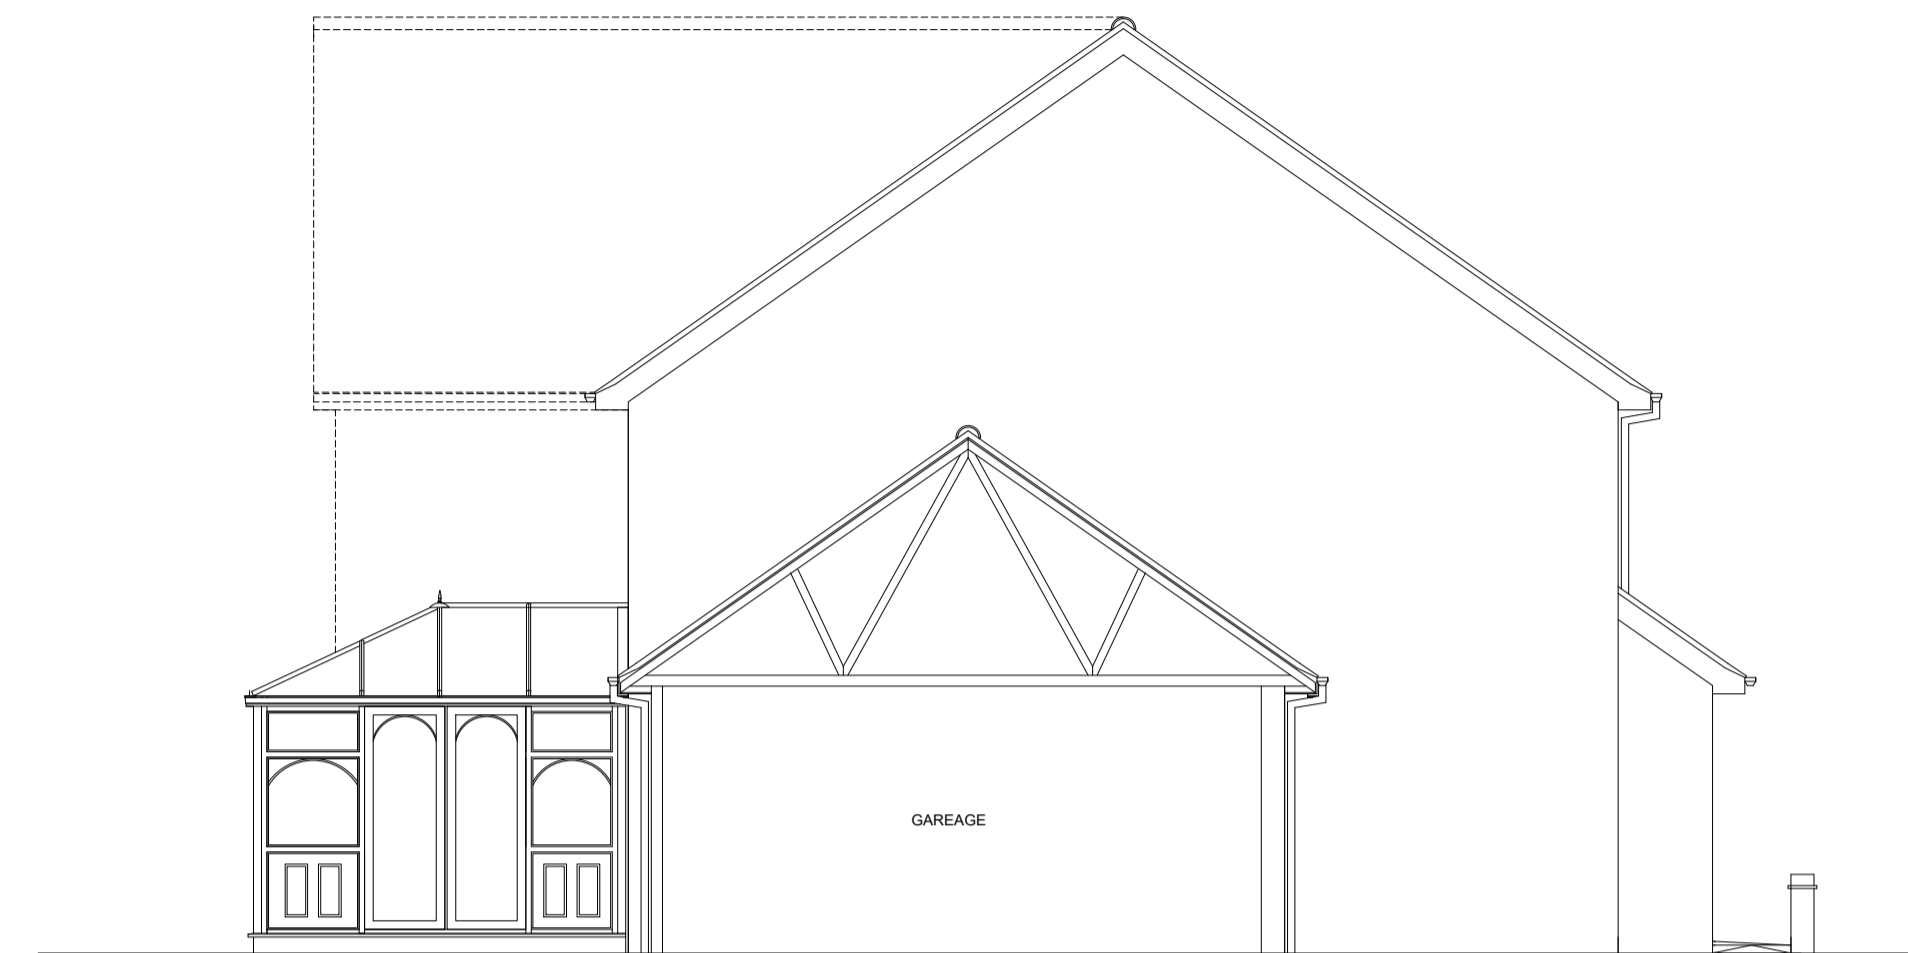

SIDE ELEVATION VIEW



REAR ELEVATION VIEW

 

THIS DRAWING PRINTED ON A2 SIZE PAPER



HOME EXTENSION DESIGNS
HED HOUSE
 60a BRIDGE ROAD EAST
 WELWYN GARDEN CITY
 HERTS AL7 1JU
 tel : 01707 393971
 e:info@hed.co.uk

Project: 20 MULBERRY MEAD
 HATFIELD
 HERTS
 AL10 9EN

Drawing Title: PLAN AND ELEVATION
 EXISTING

Drawn By: GMF Scale: 1:100 Date: FEB 2022

Dirg Status: EXISTING Checked:

Drawing No: 5506 - E01 Revision: