



GROUND FLOOR PLAN

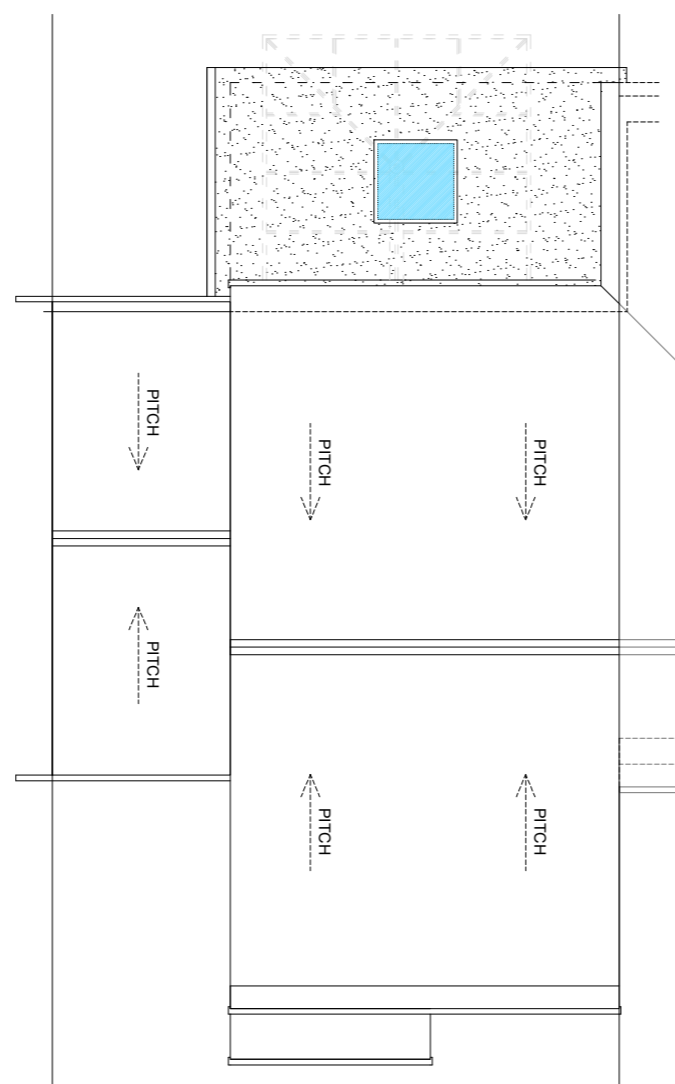

ROOF FLOOR PLAN

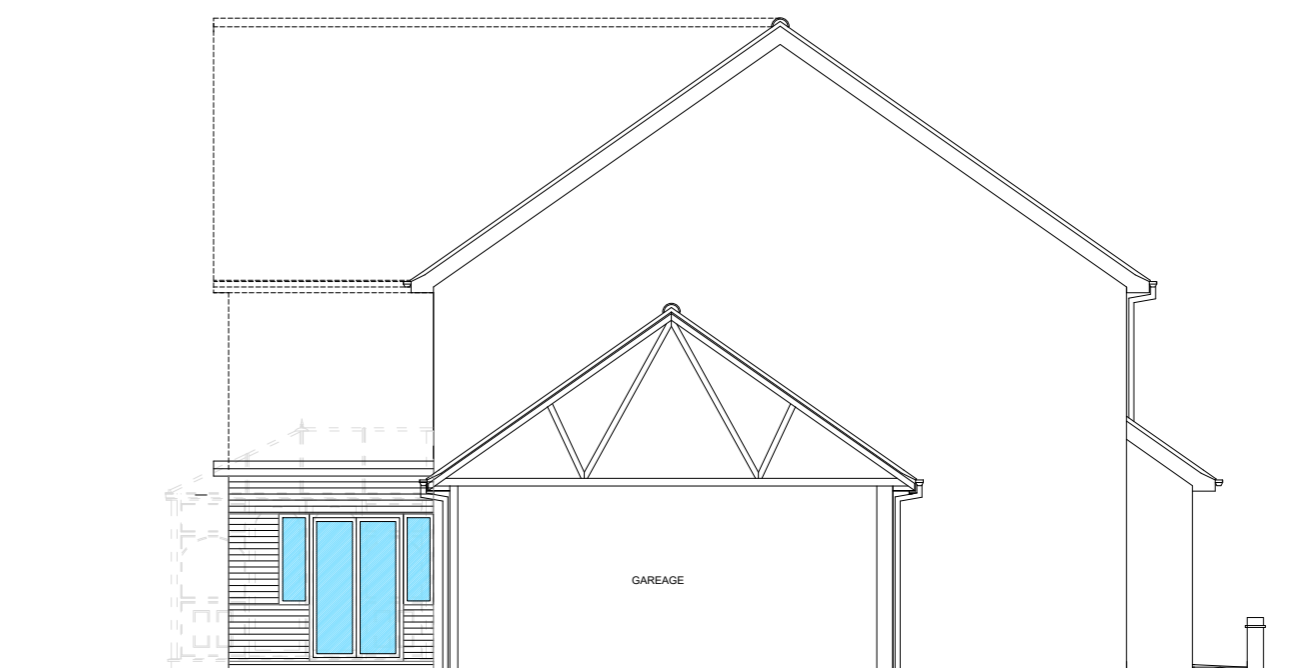

SIDE ELEVATION VIEW



REAR ELEVATION VIEW

THIS DRAWING PRINTED ON A2 SIZE PAPER

HOME EXTENSION DESIGNS
 HED HOUSE
 60a BRIDGE ROAD EAST
 WELWYN GARDEN CITY
 HERTS AL7 1JU
 tel : 01707 393971
 e: info@hed.co.uk

Project: 20 MULBERRY MEAD
 HATFIELD
 HERTS
 AL10 9EN

Drawing Title: PLAN AND ELEVATION AS
 PROPOSED

Drawn By: GMF Scale: 1:100 Date: FEB 2022

Dwg Status: PLANNING Checked:

Drawing No.: 5506 - P01 Revision: A

