





Front Elevation @ 1:50




Side Elevation @ 1:50




Rear Elevation @ 1:50

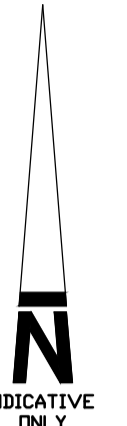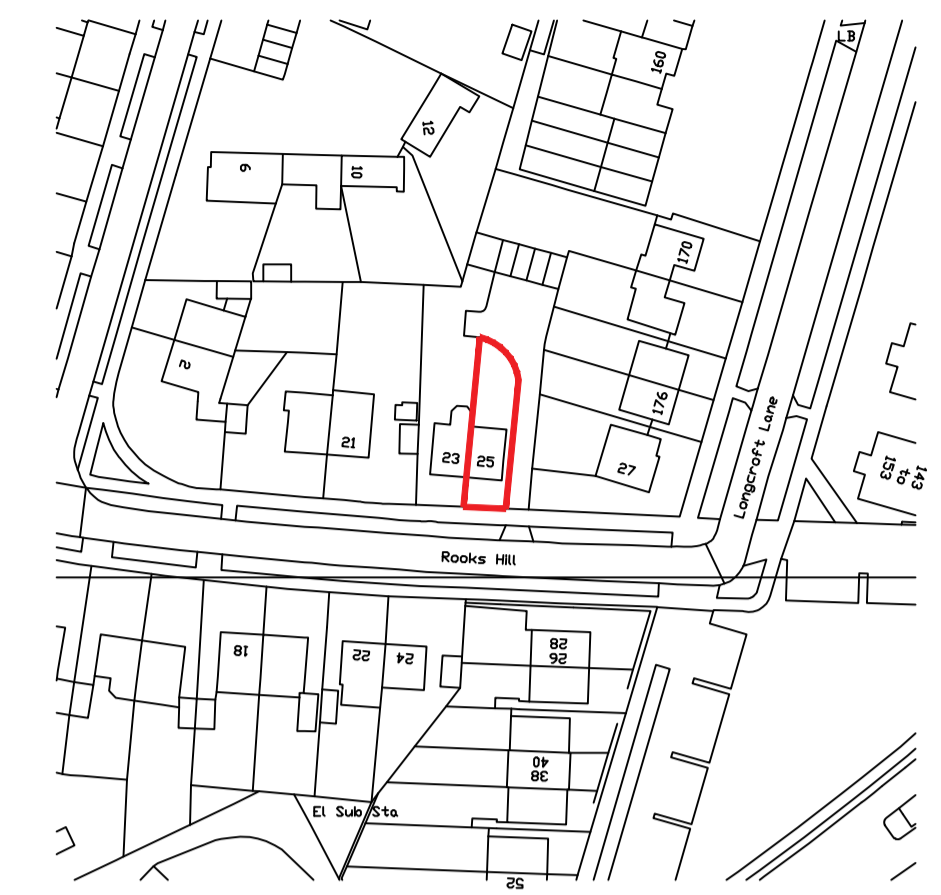


Location Plan @ 1:1250

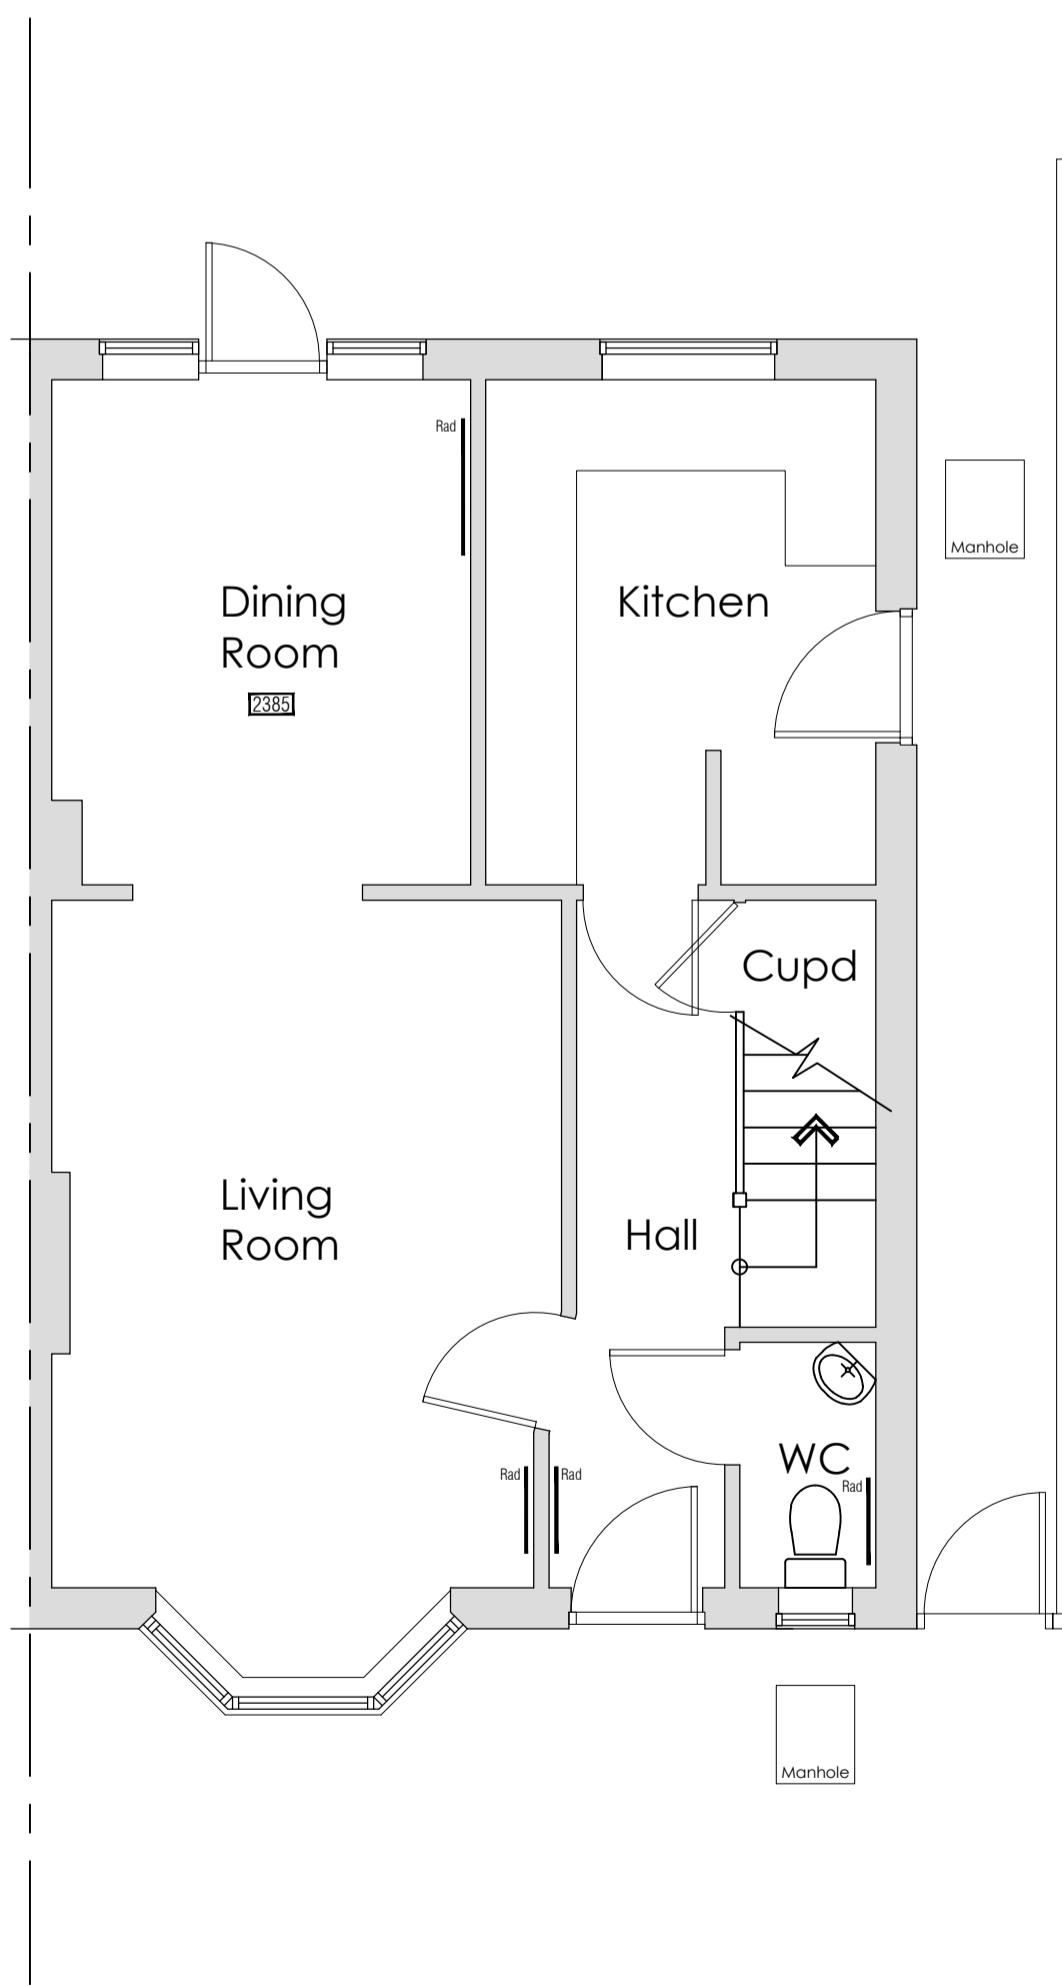


Ground Floor Plan @ 1:50

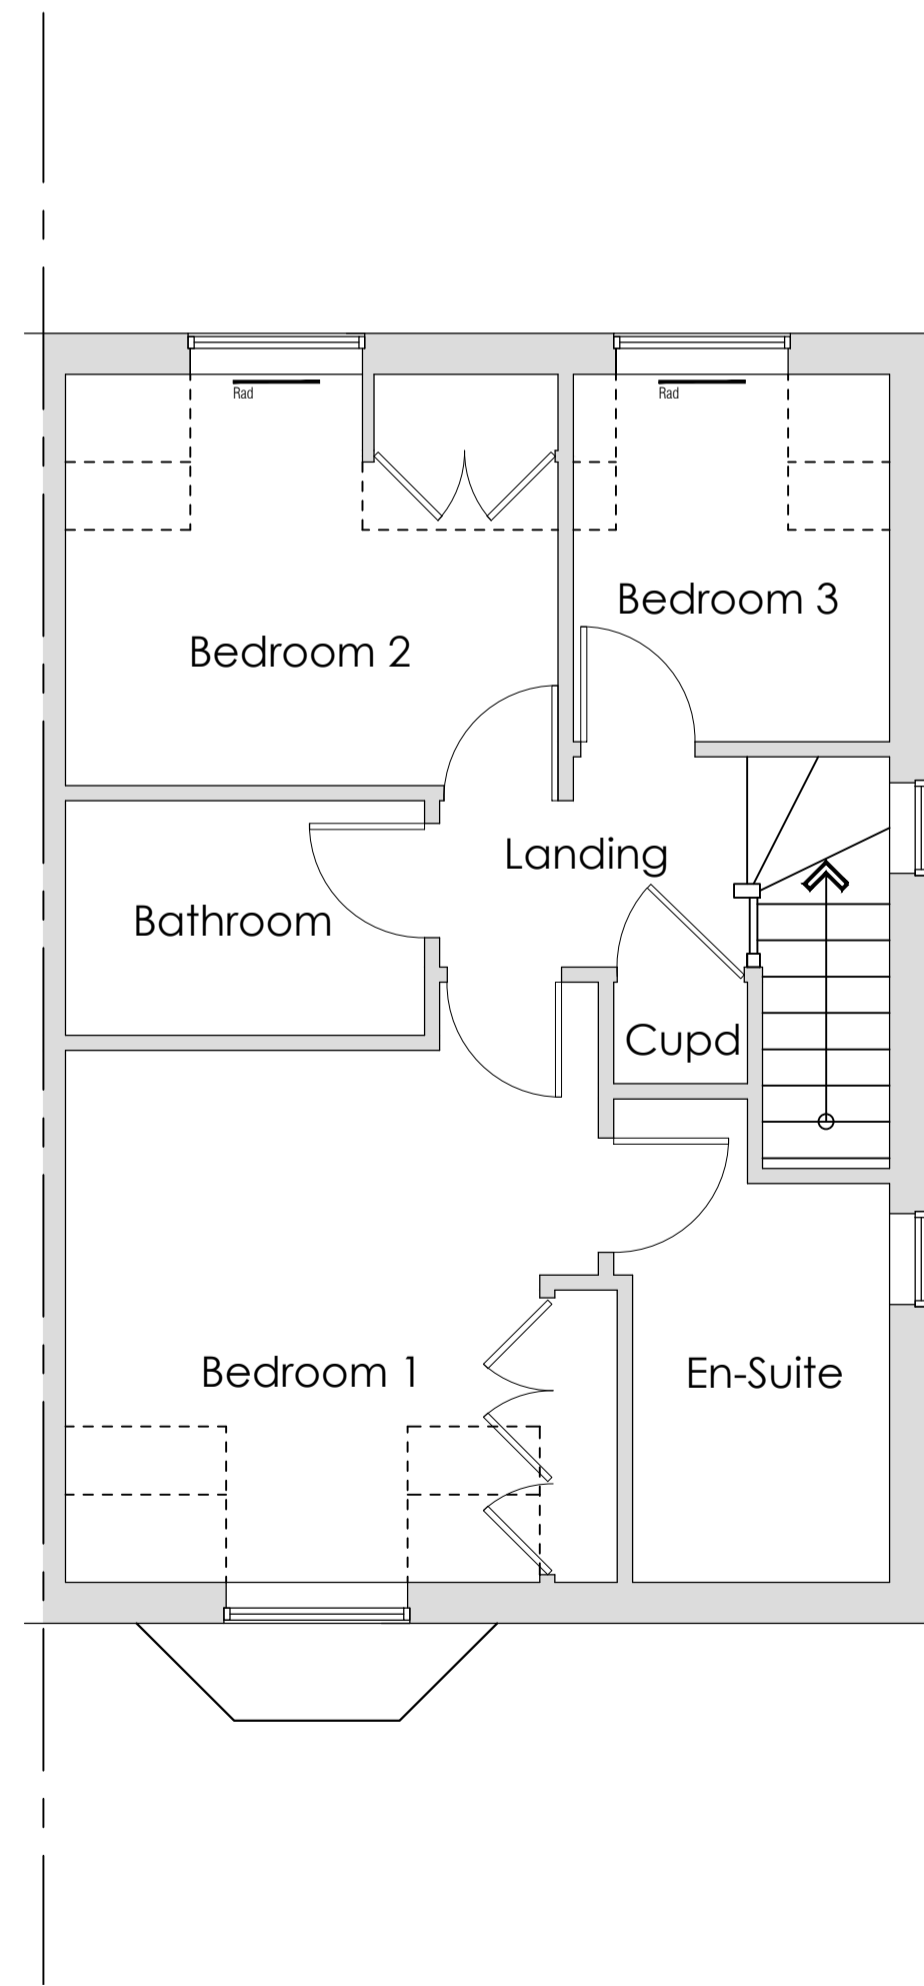


First Floor Plan @ 1:50

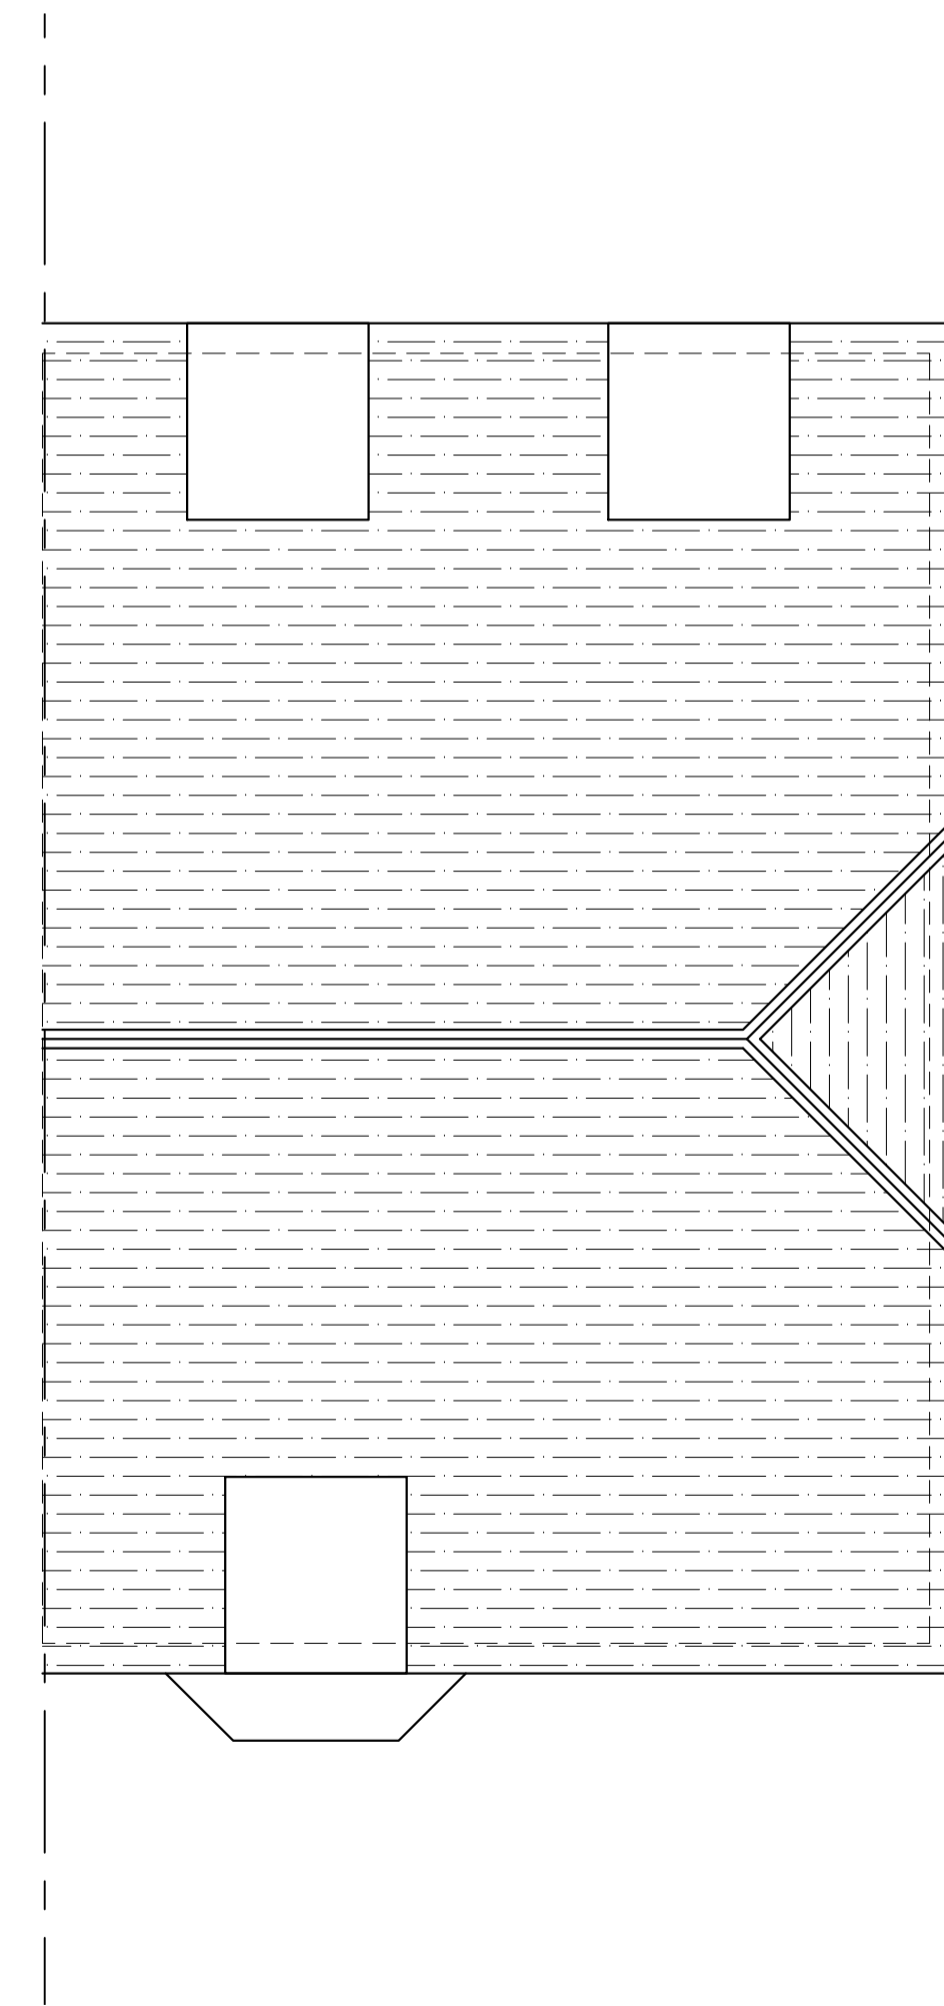

Roof Plan @ 1:50

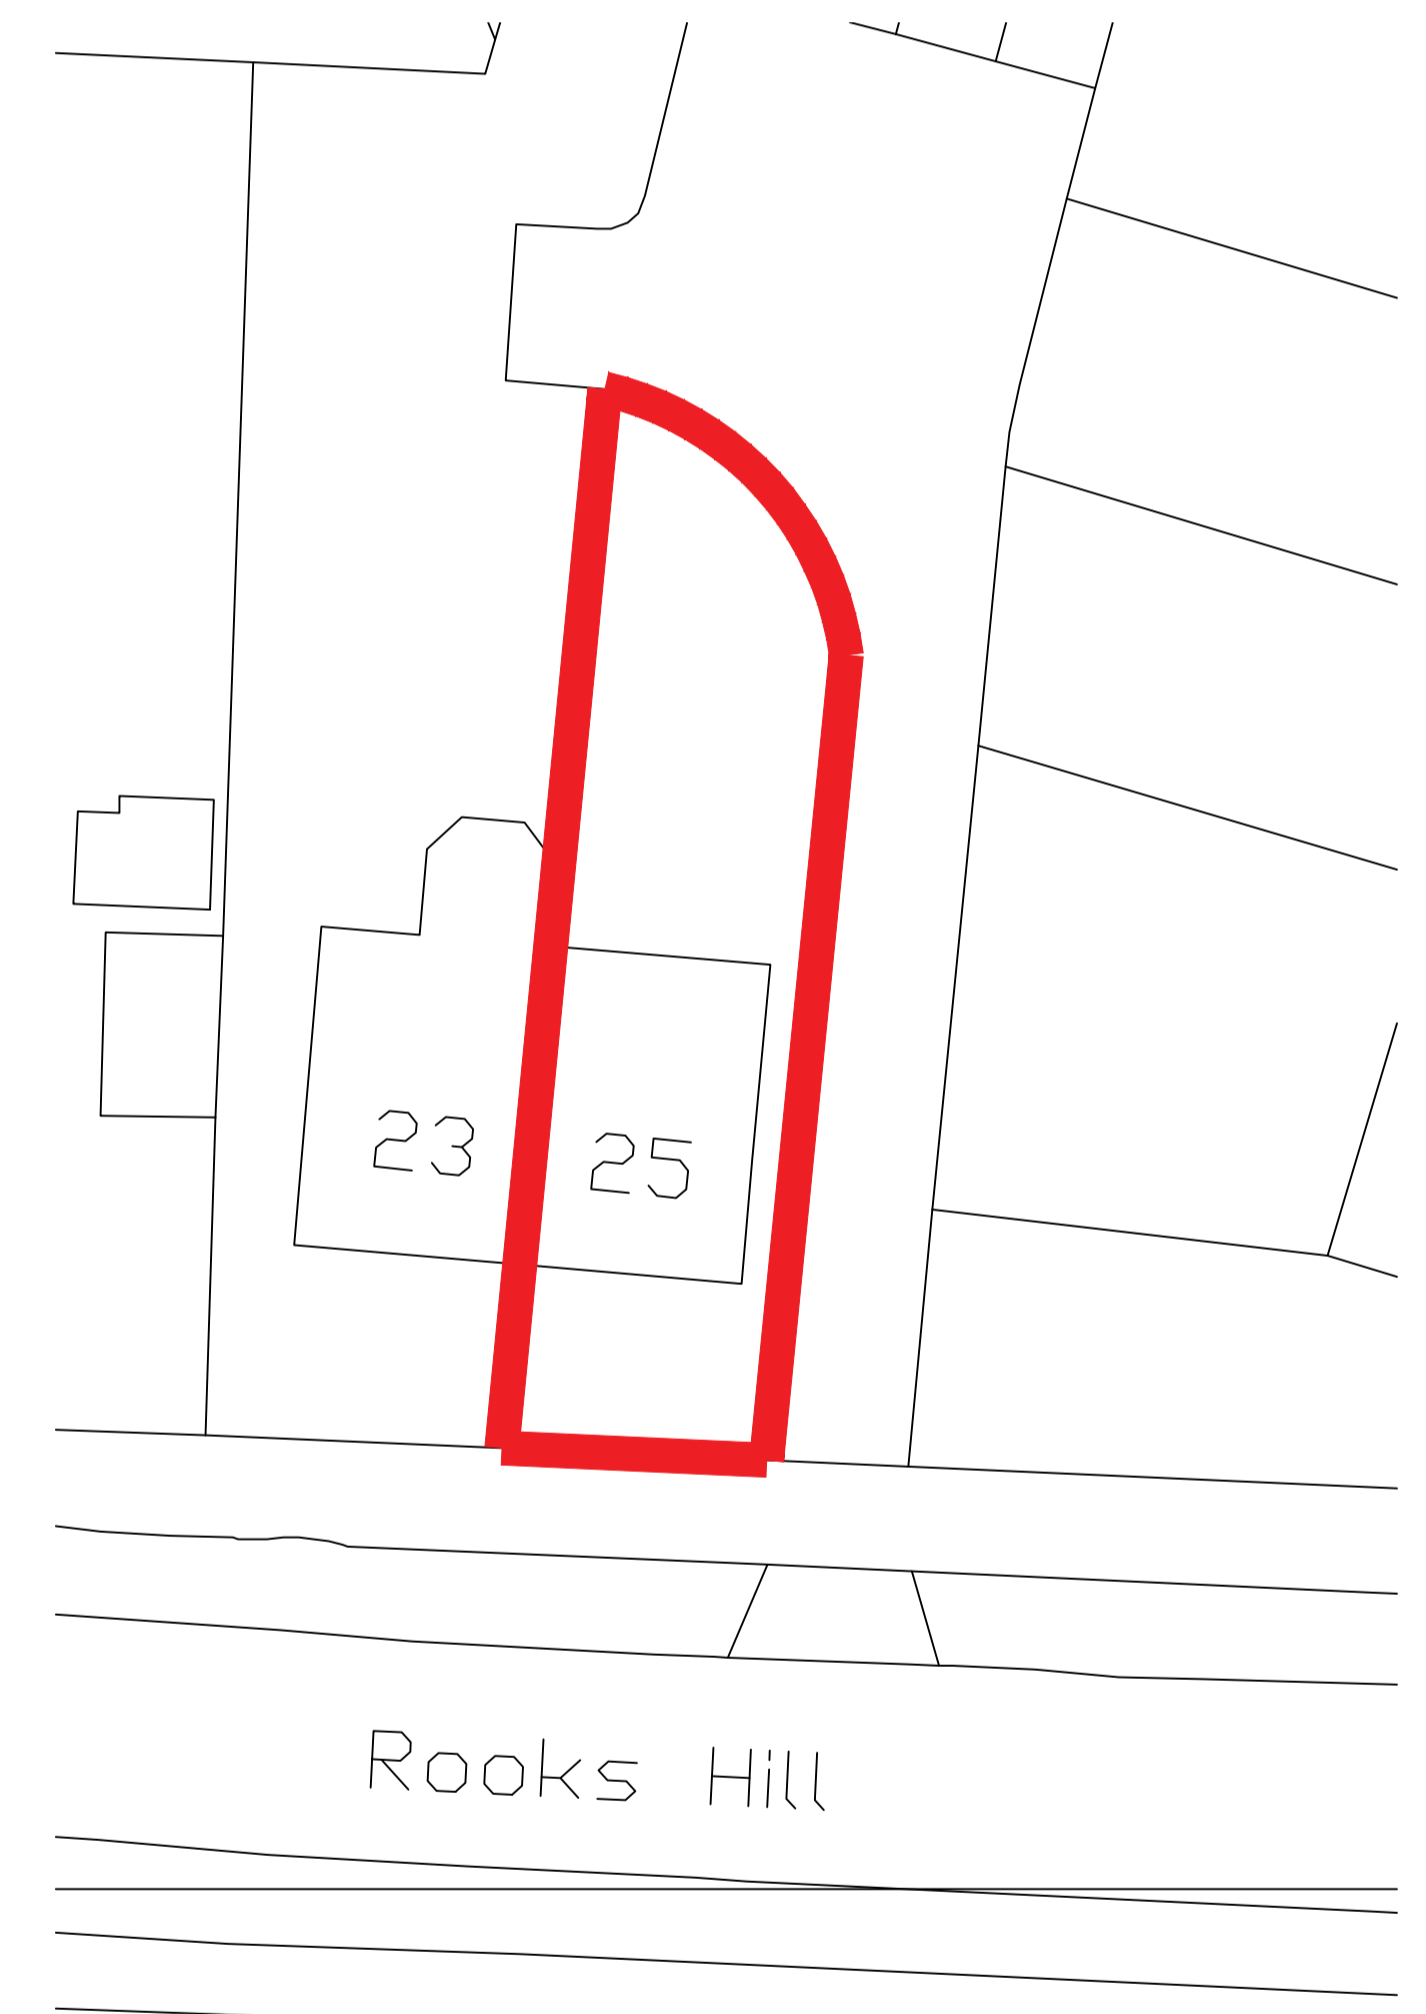

Block Plan @ 1:200

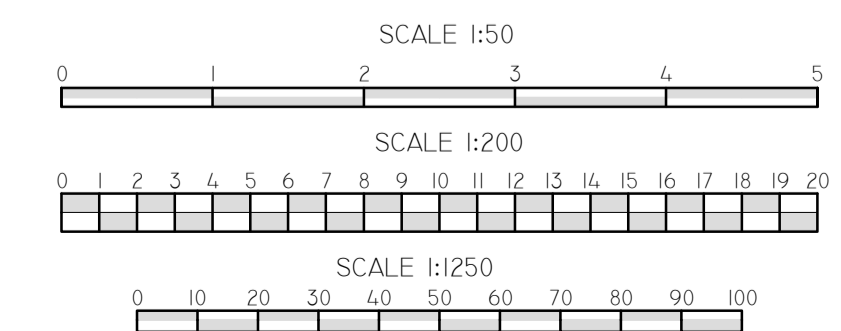

28-30 Colindale Avenue, Hendon, Middlesex, HA8 6LN			
Tel: 01562 761147		Web: www.clarkeandwhalen.co.uk	
Email: mail@clarkeandwhalen.co.uk		AL5 4LN	
Project: 25 Rooks Hill, Welwyn Garden City, AL8 6EU			
Client: Mr & Mrs Lyness			
Drawn By	Date	Scale	Drawn Size
CB	FEB'21	Varies	A1
Drawing: Existing Plans & Elevations			
Job No:	5509	Draw No:	01

© COPYRIGHT: THIS DRAWING CAN ONLY BE USED OR REPRODUCED WITH THE CONSENT OF THE ARCHITECT. ALL QUERIES TO BE REFERRED TO THE ARCHITECT. PLANNED PERMISSIONS TO BE TAKEN IN PREFERENCE TO SCALE.