






Front Elevation @ 1:50

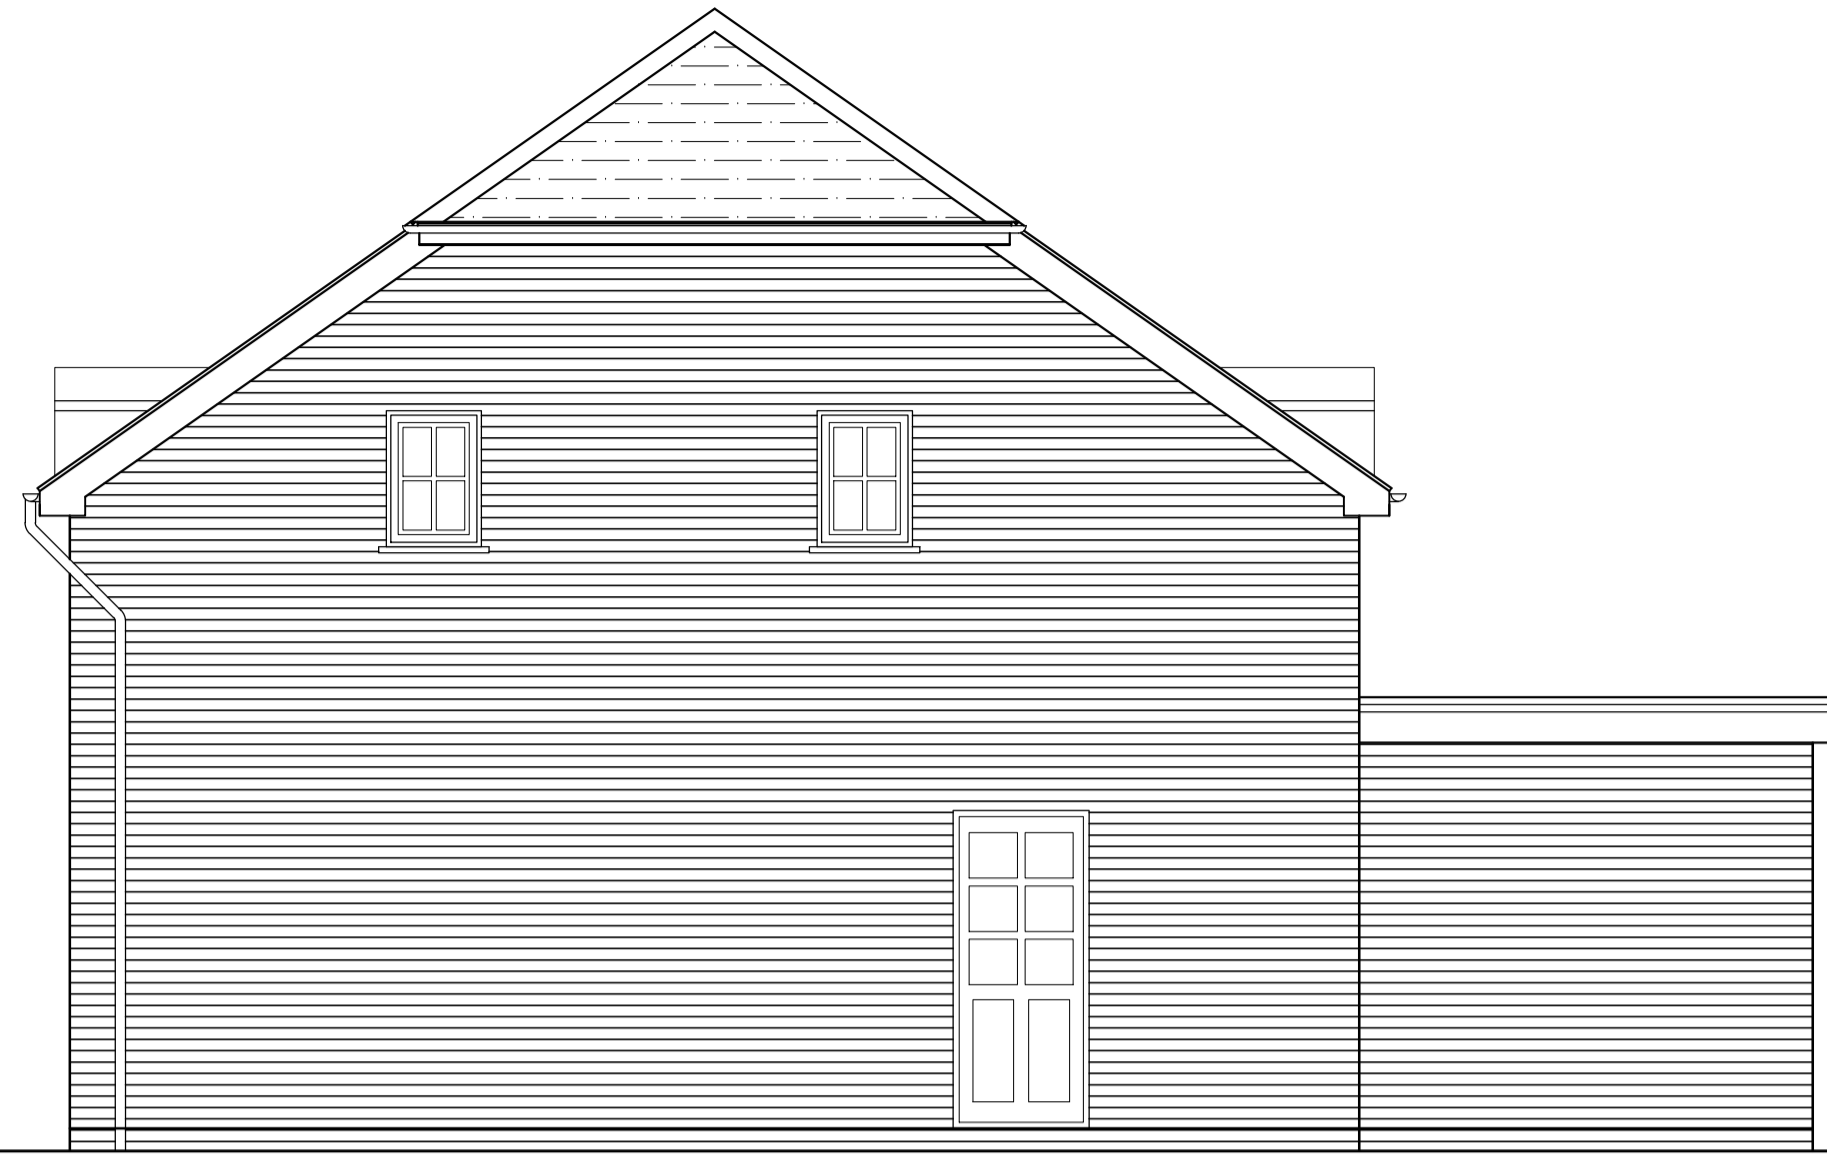


Side Elevation @ 1:50

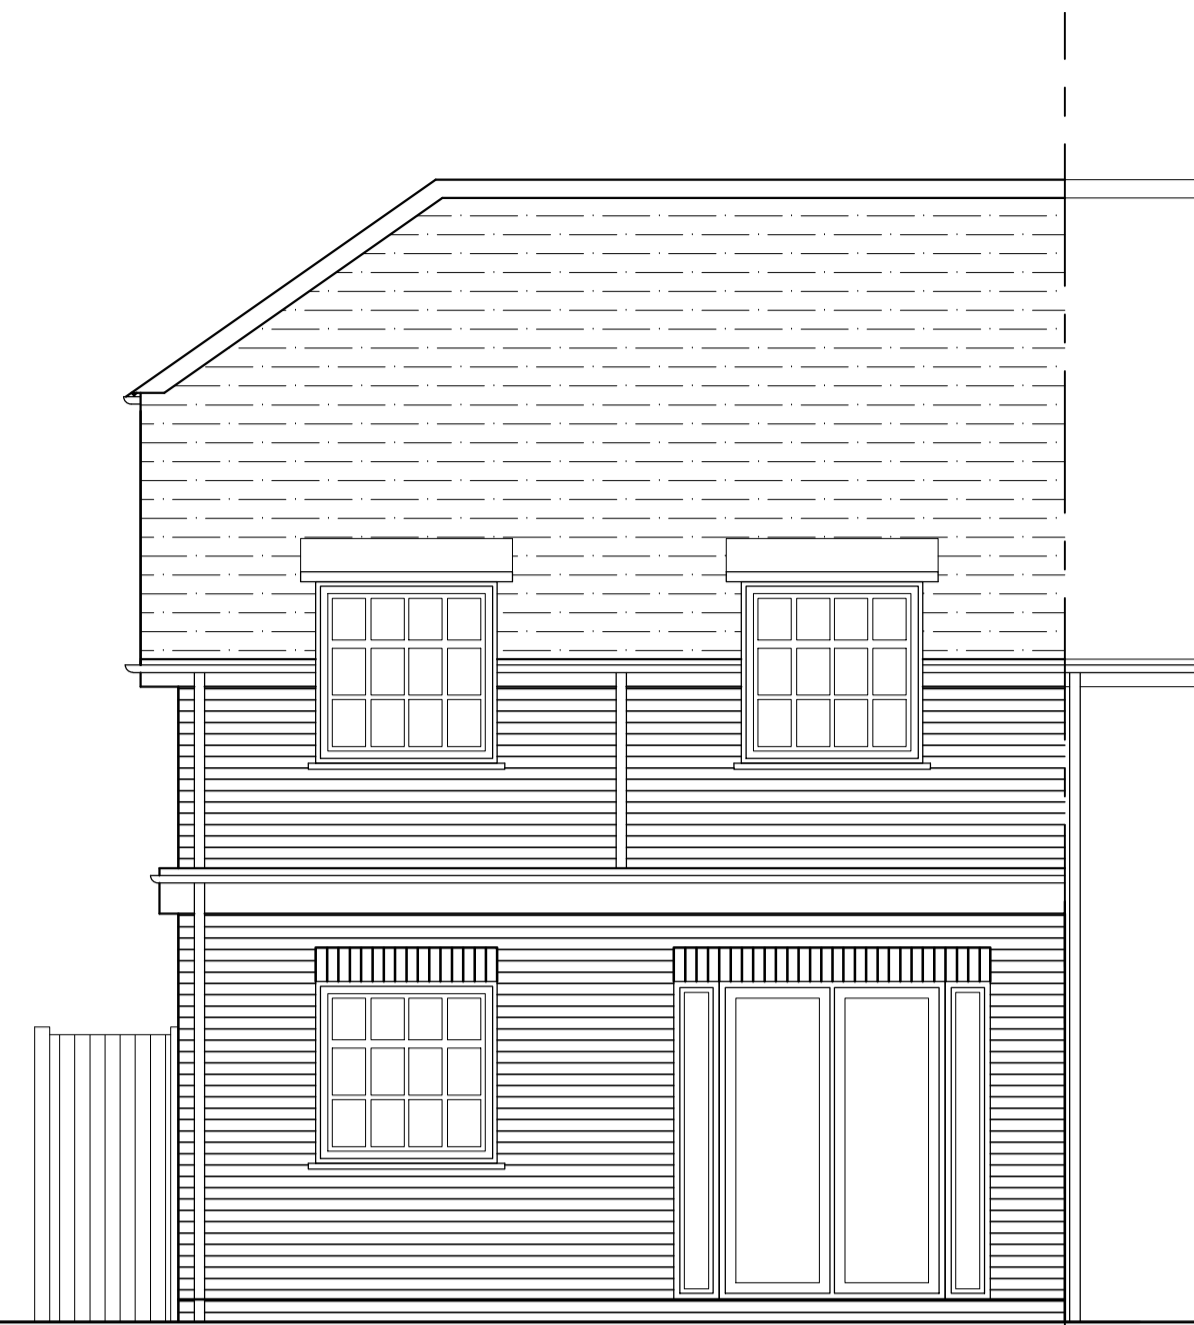


Rear Elevation @ 1:50

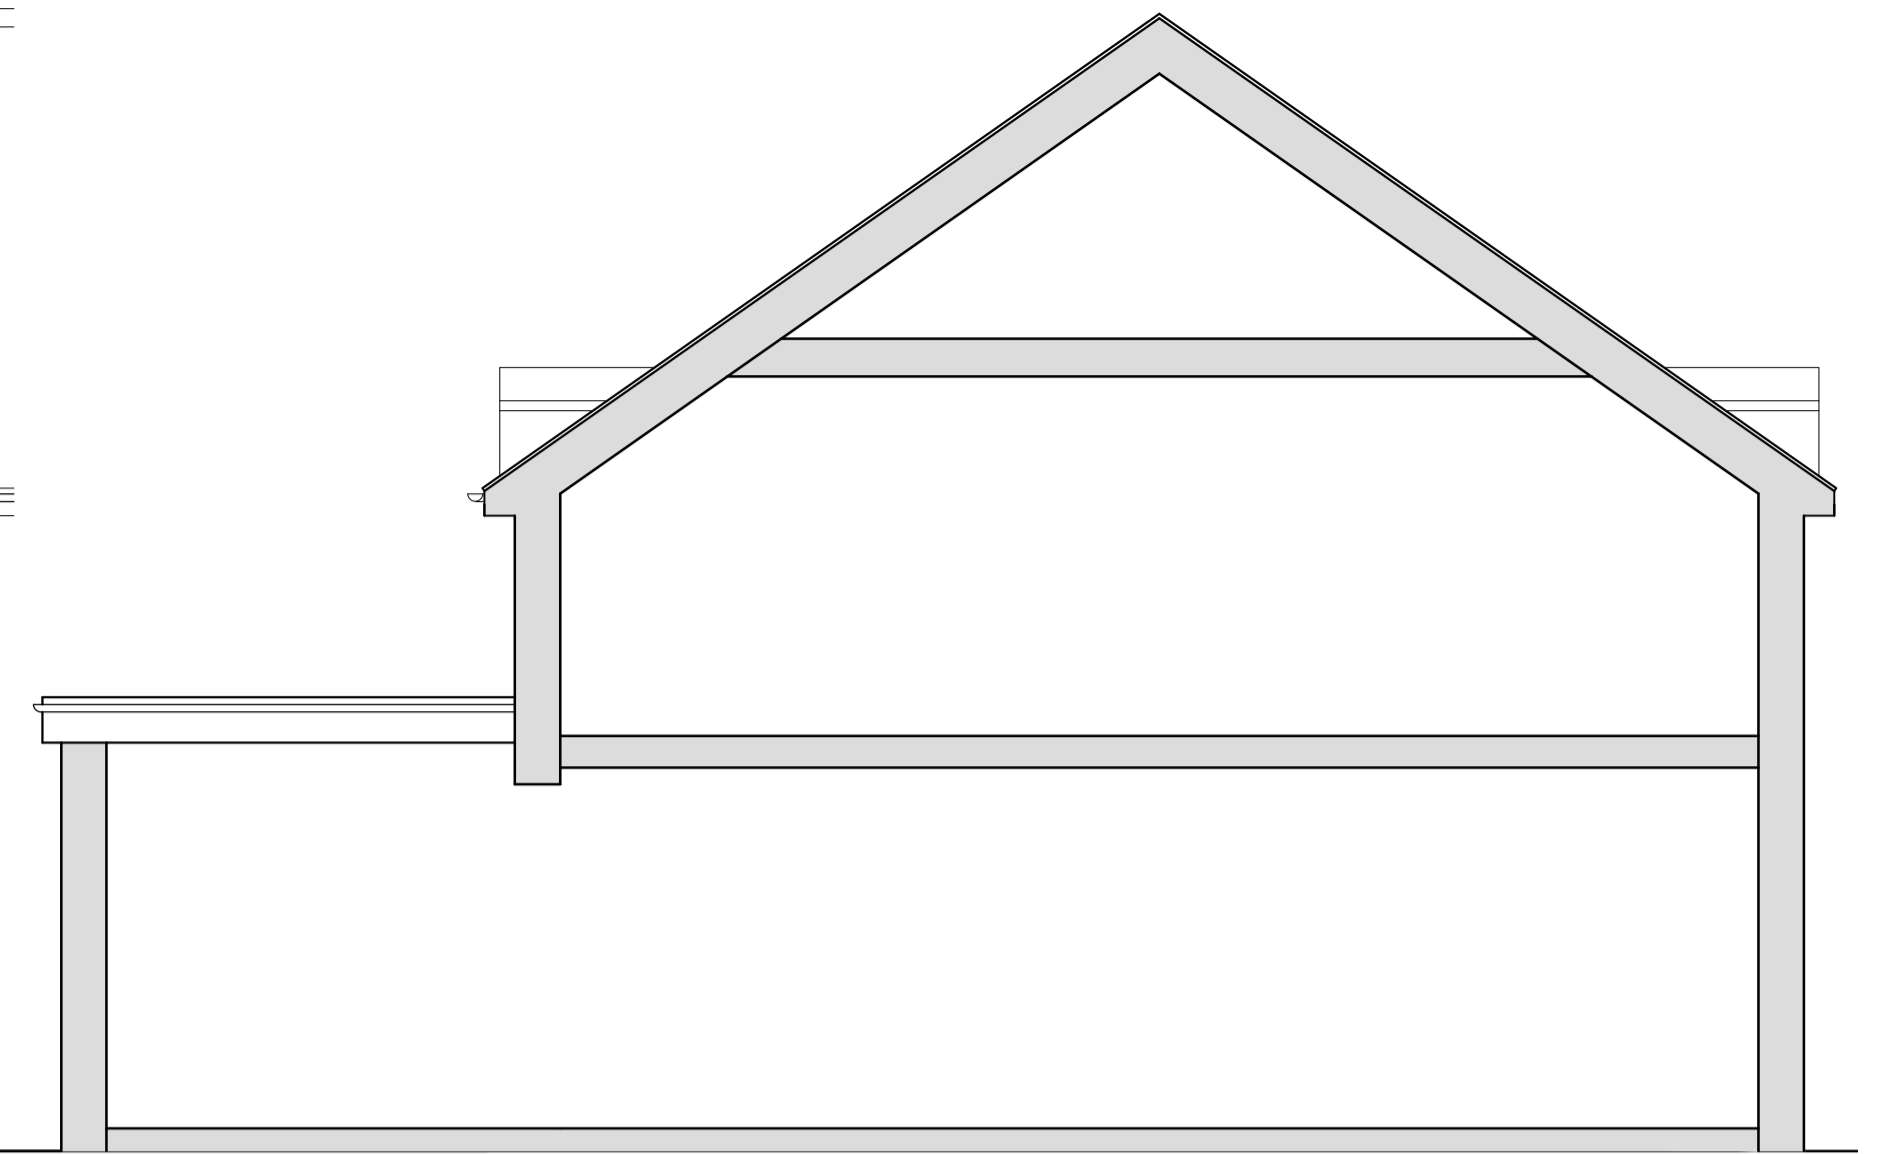


Side Section/Party Wall @ 1:50

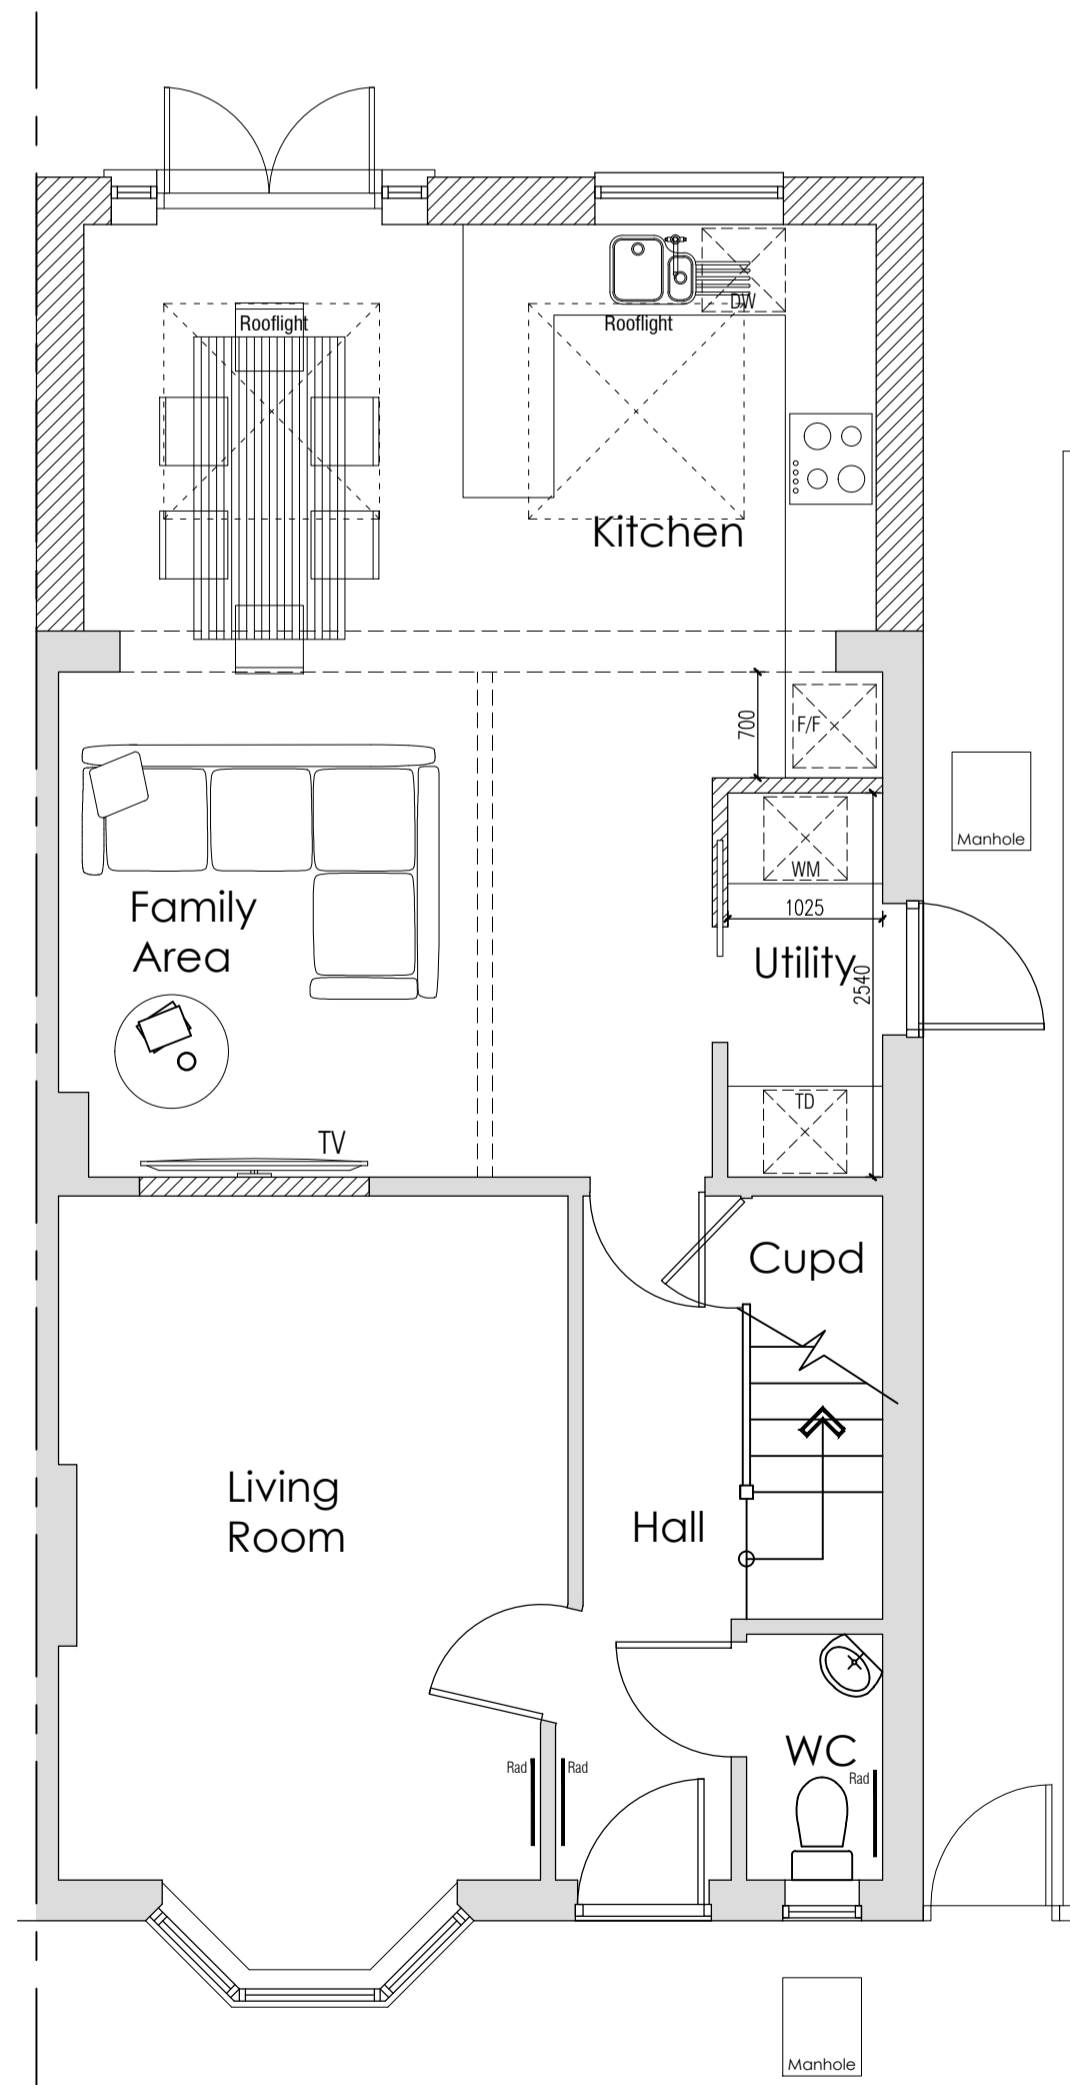


Ground Floor Plan @ 1:50

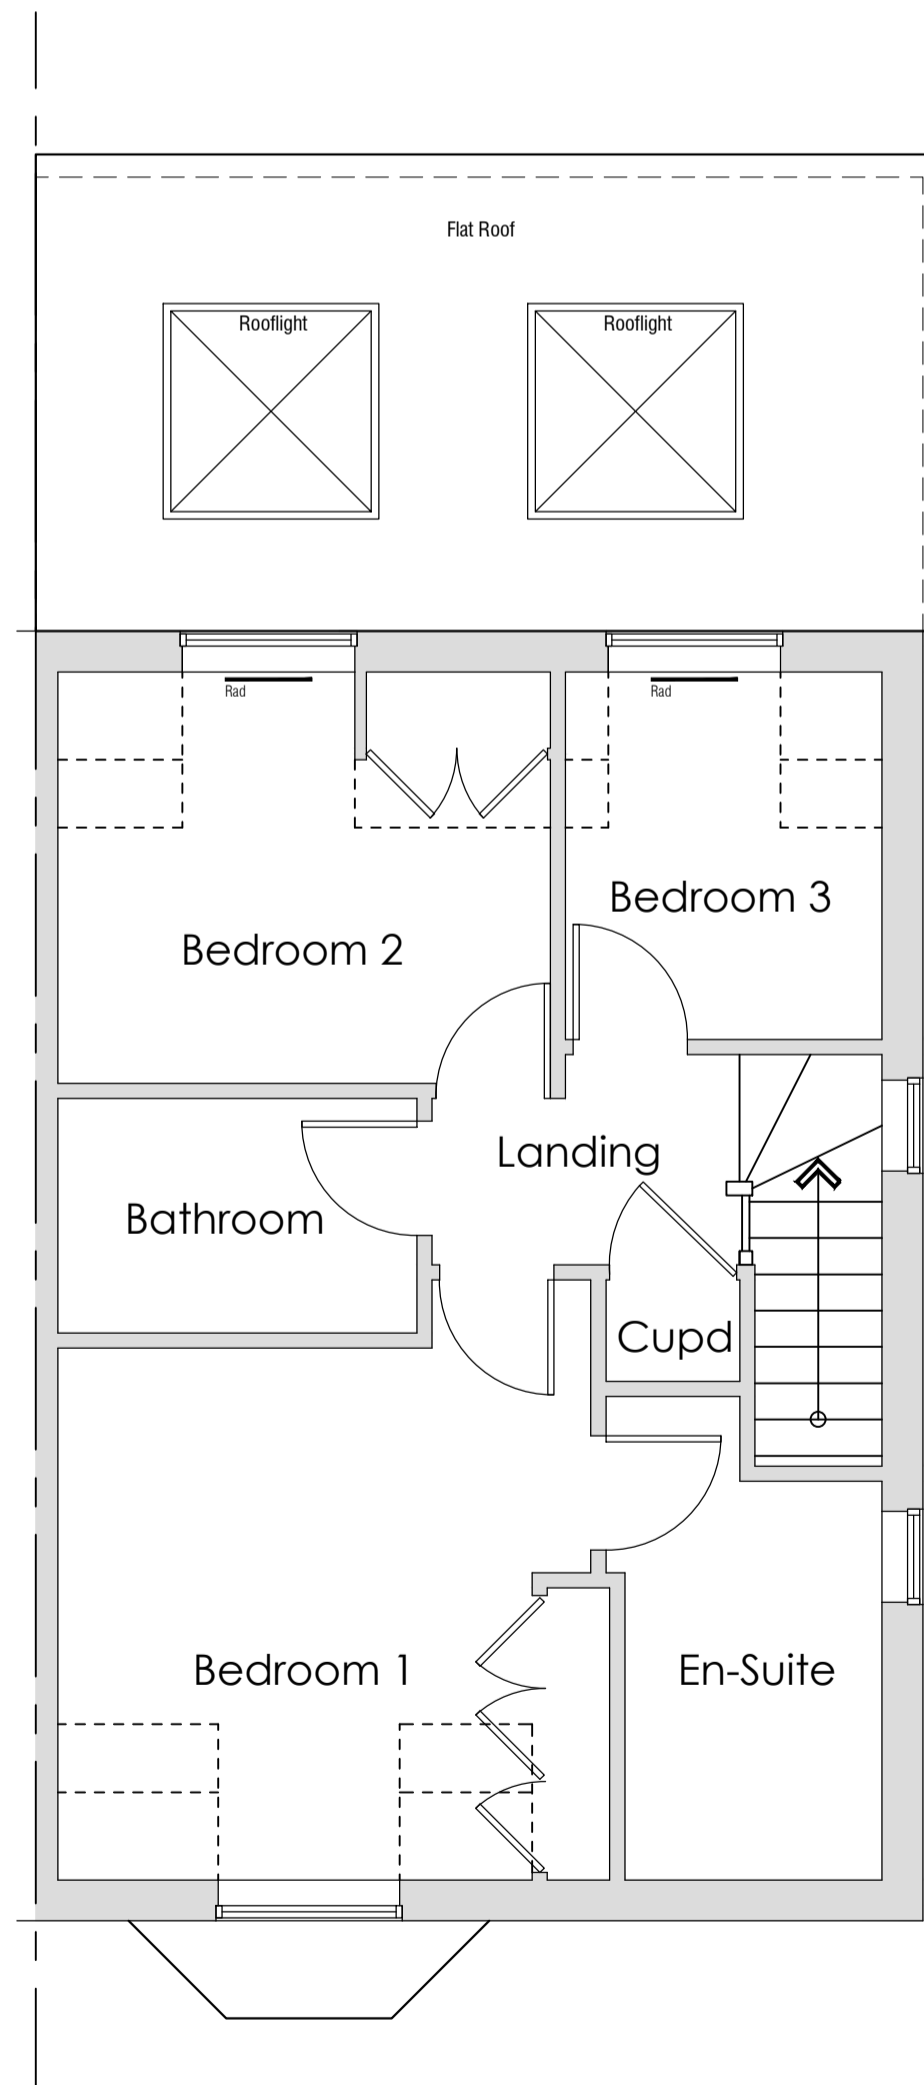


First Floor Plan @ 1:50

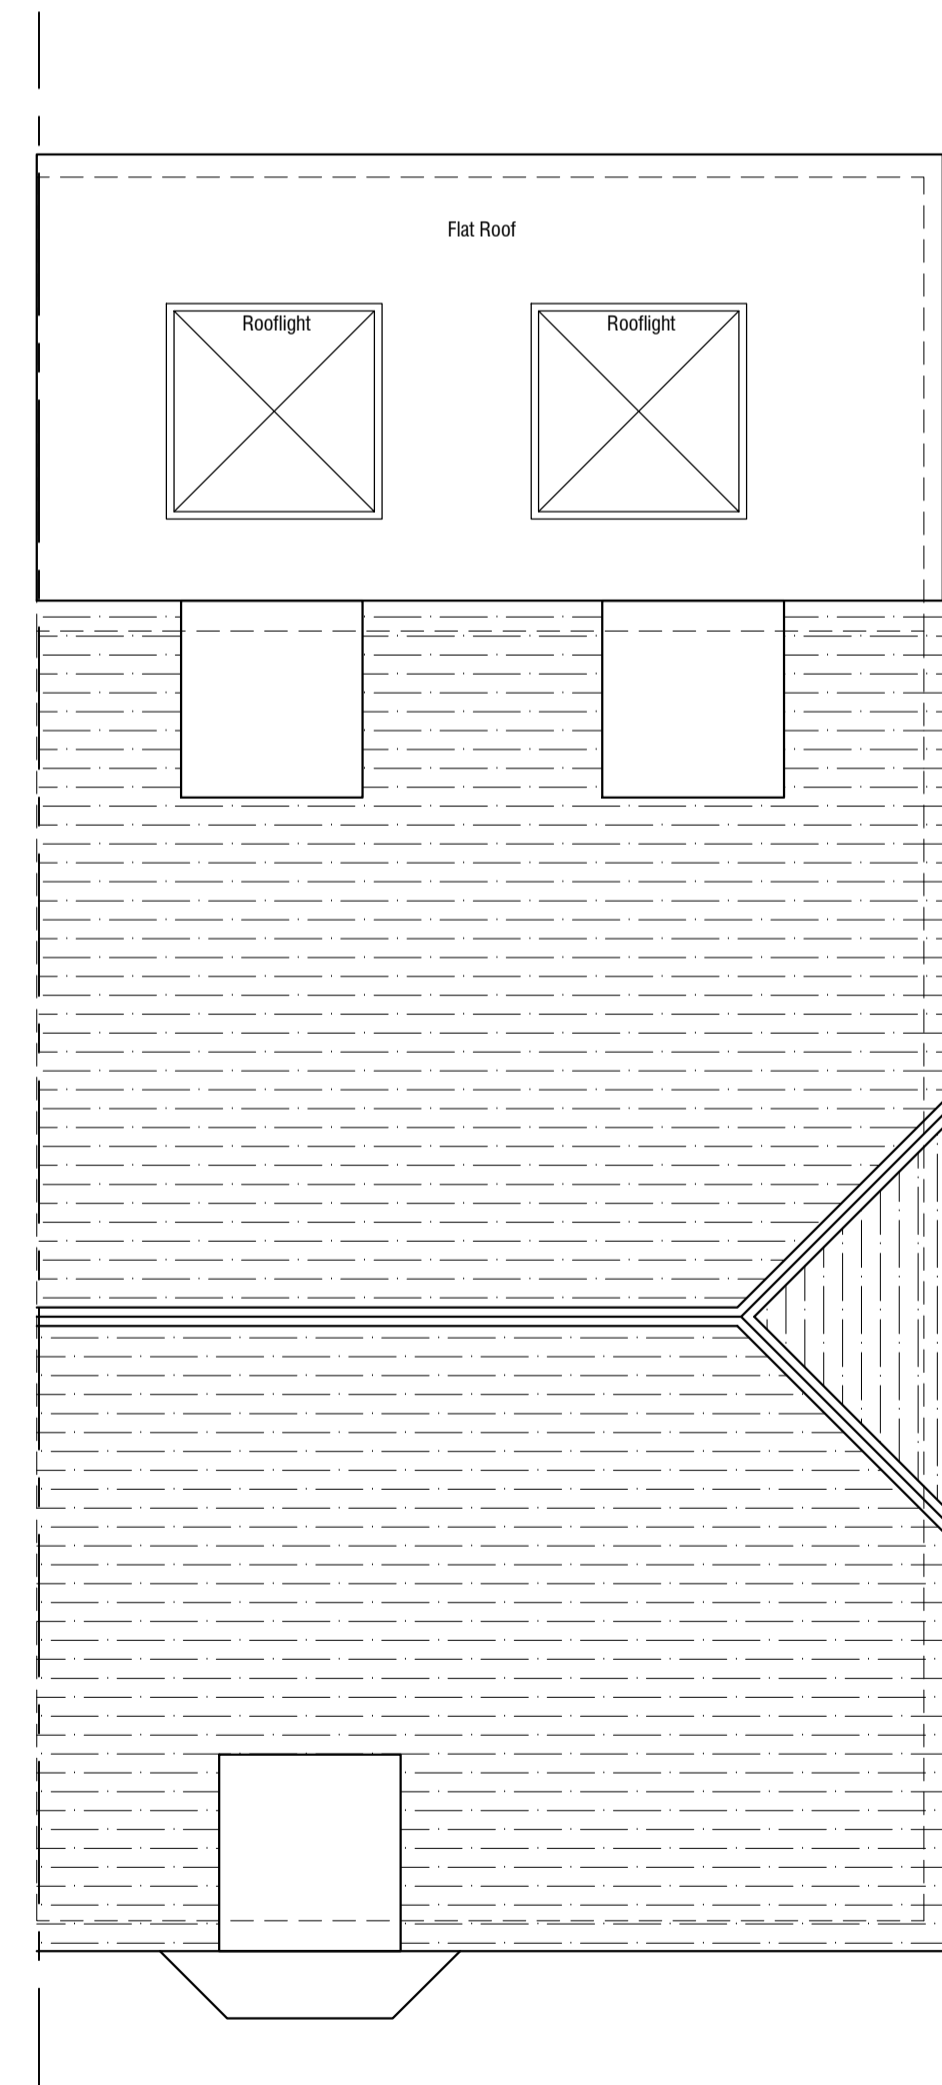


Roof Plan @ 1:50

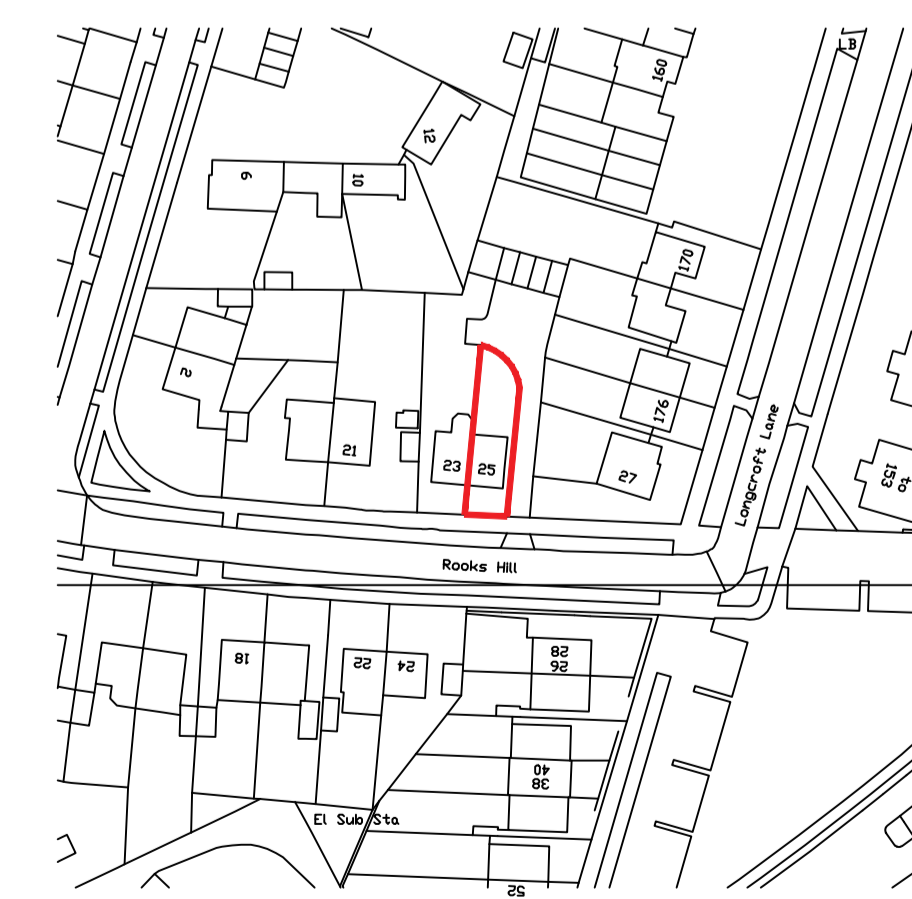

Location Plan @ 1:1250

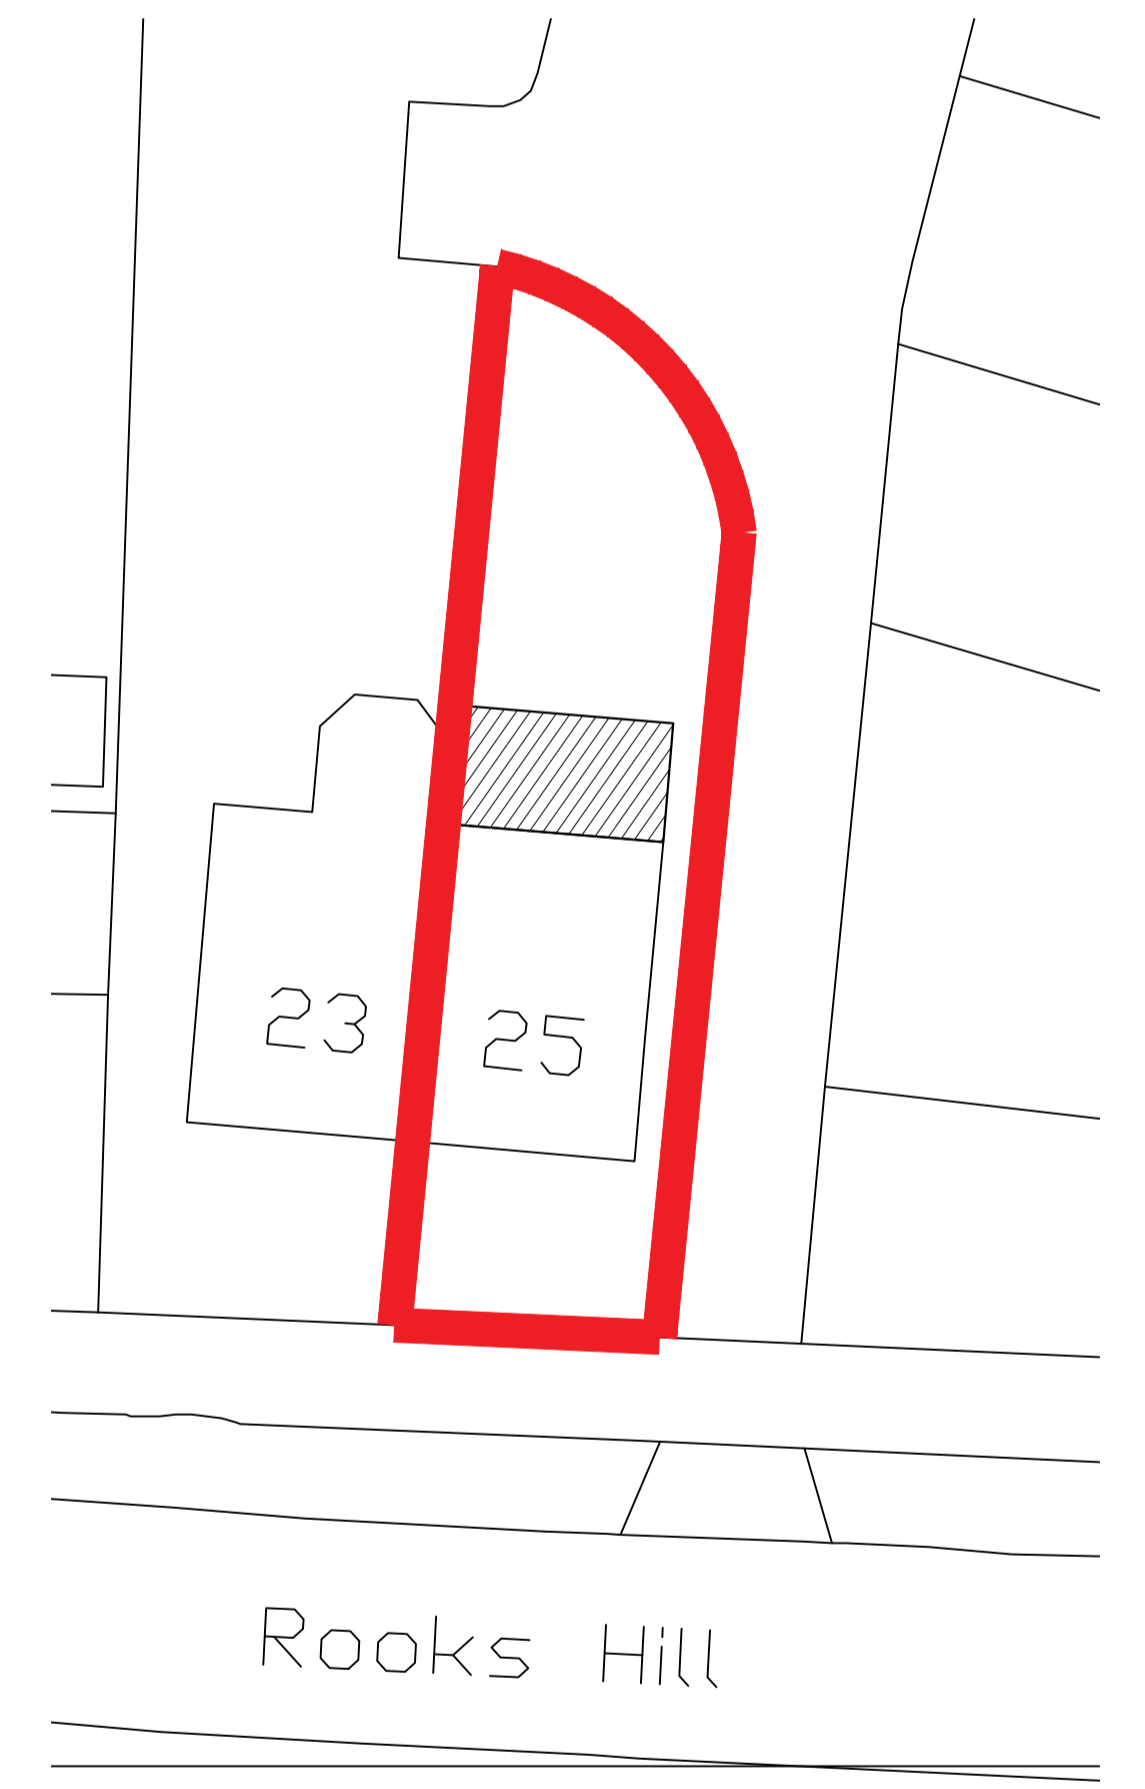

Block Plan @ 1:200

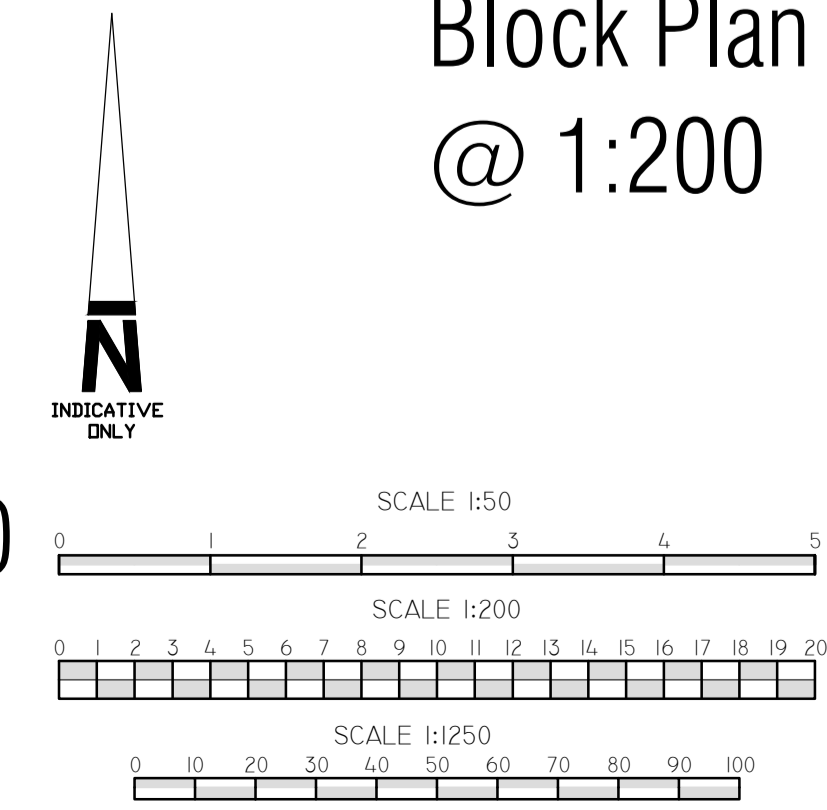

Rev B: Rear extension roof amended 15.07.2021  
to flat roof to suit Plumbers comments  
Rev A: Side Section/Party Wall added 19.04.2021

<b>CLARKE+ WHALEN</b> ARCHITECTS LIMITED			
28-30 Colbarrow Lane Haverhill Herts AL9 6JY		Tel: 01582 761147 Web: www.clarkeandwhalen.co.uk Email: mail@clarkeandwhalen.co.uk	
Project: 25 Rooks Hill Welwyn Garden City AL8 6EU			
Client: Mr & Mrs Lyness			
Drawn by	Date	Scale	Draw Size
CB	MAR21	Varies	A1
Drawing: Proposed Plans & Elevations			
Job No:	5509	Draw No:	200b

© COPYRIGHT: THIS DRAWING CAN ONLY BE USED OR REPRODUCED WITH THE CONSENT OF THE ARCHITECT.  
ALL QUERIES TO BE REFERRED TO THE ARCHITECT.  
PAPER: MANUFACTURED TO BE USED IN PREFERENCE TO SCAPED